




**A** N.T.S.

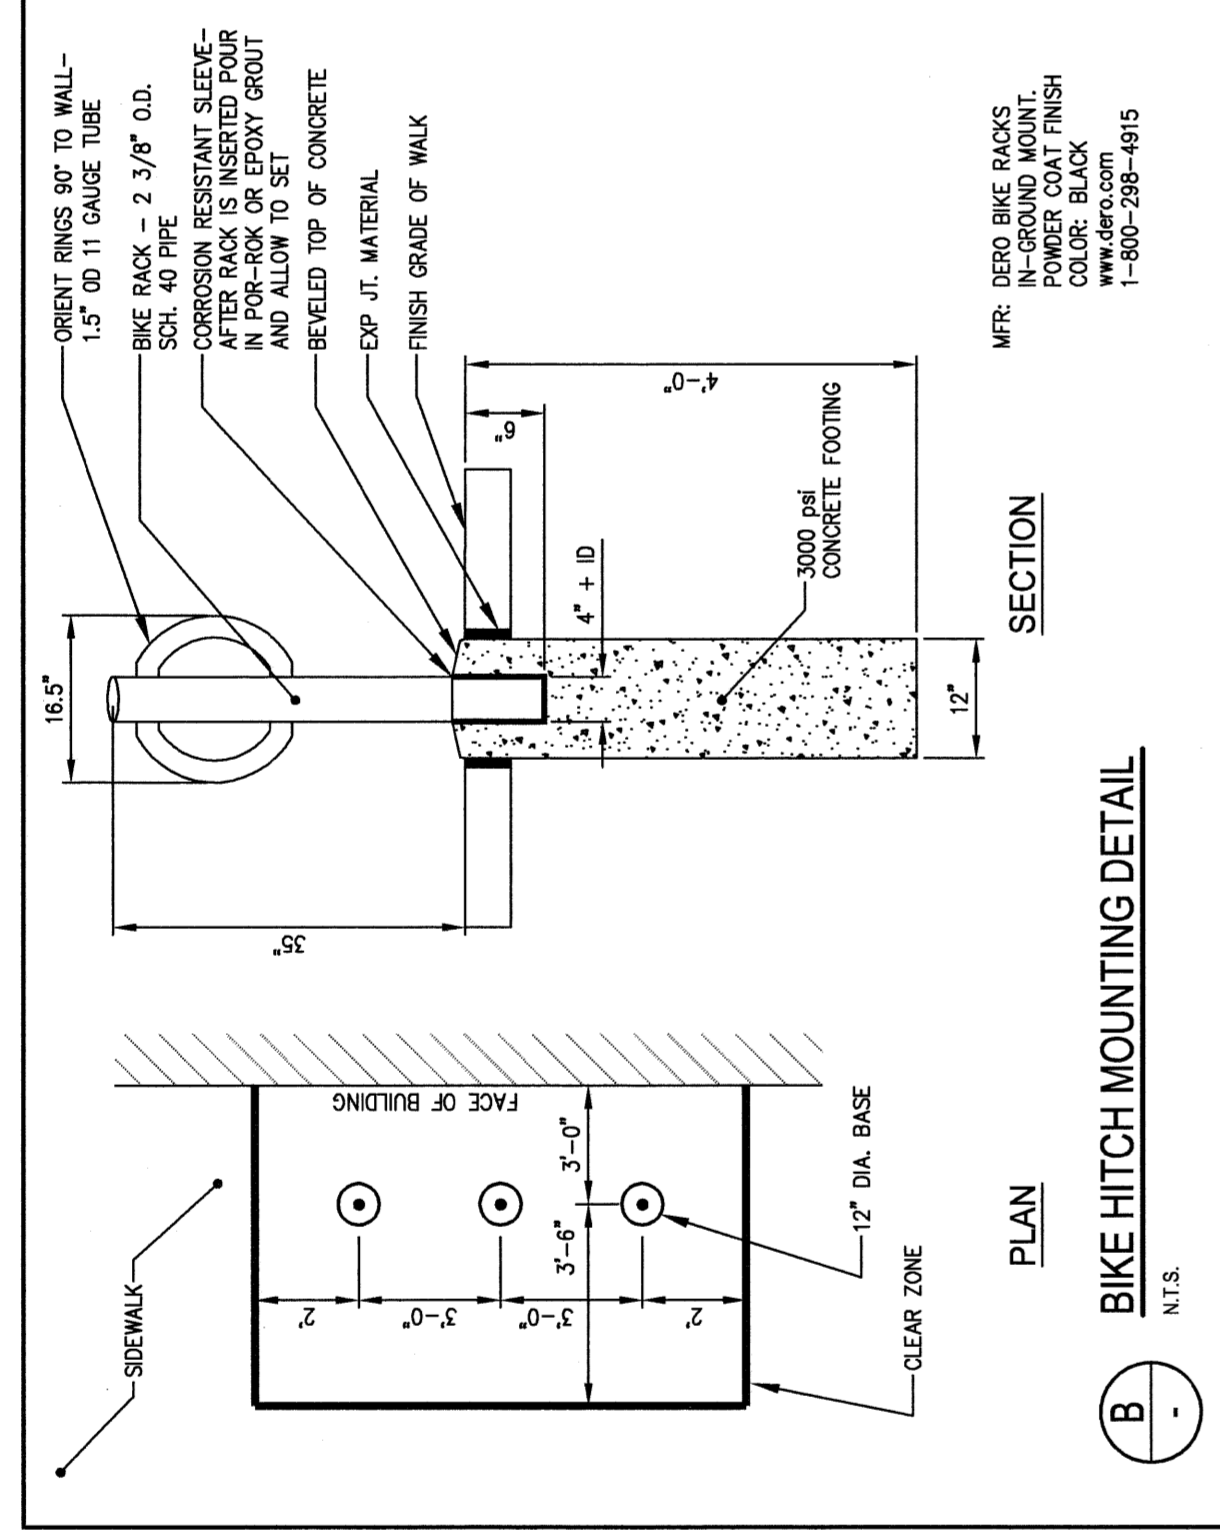


**B** N.T.S.

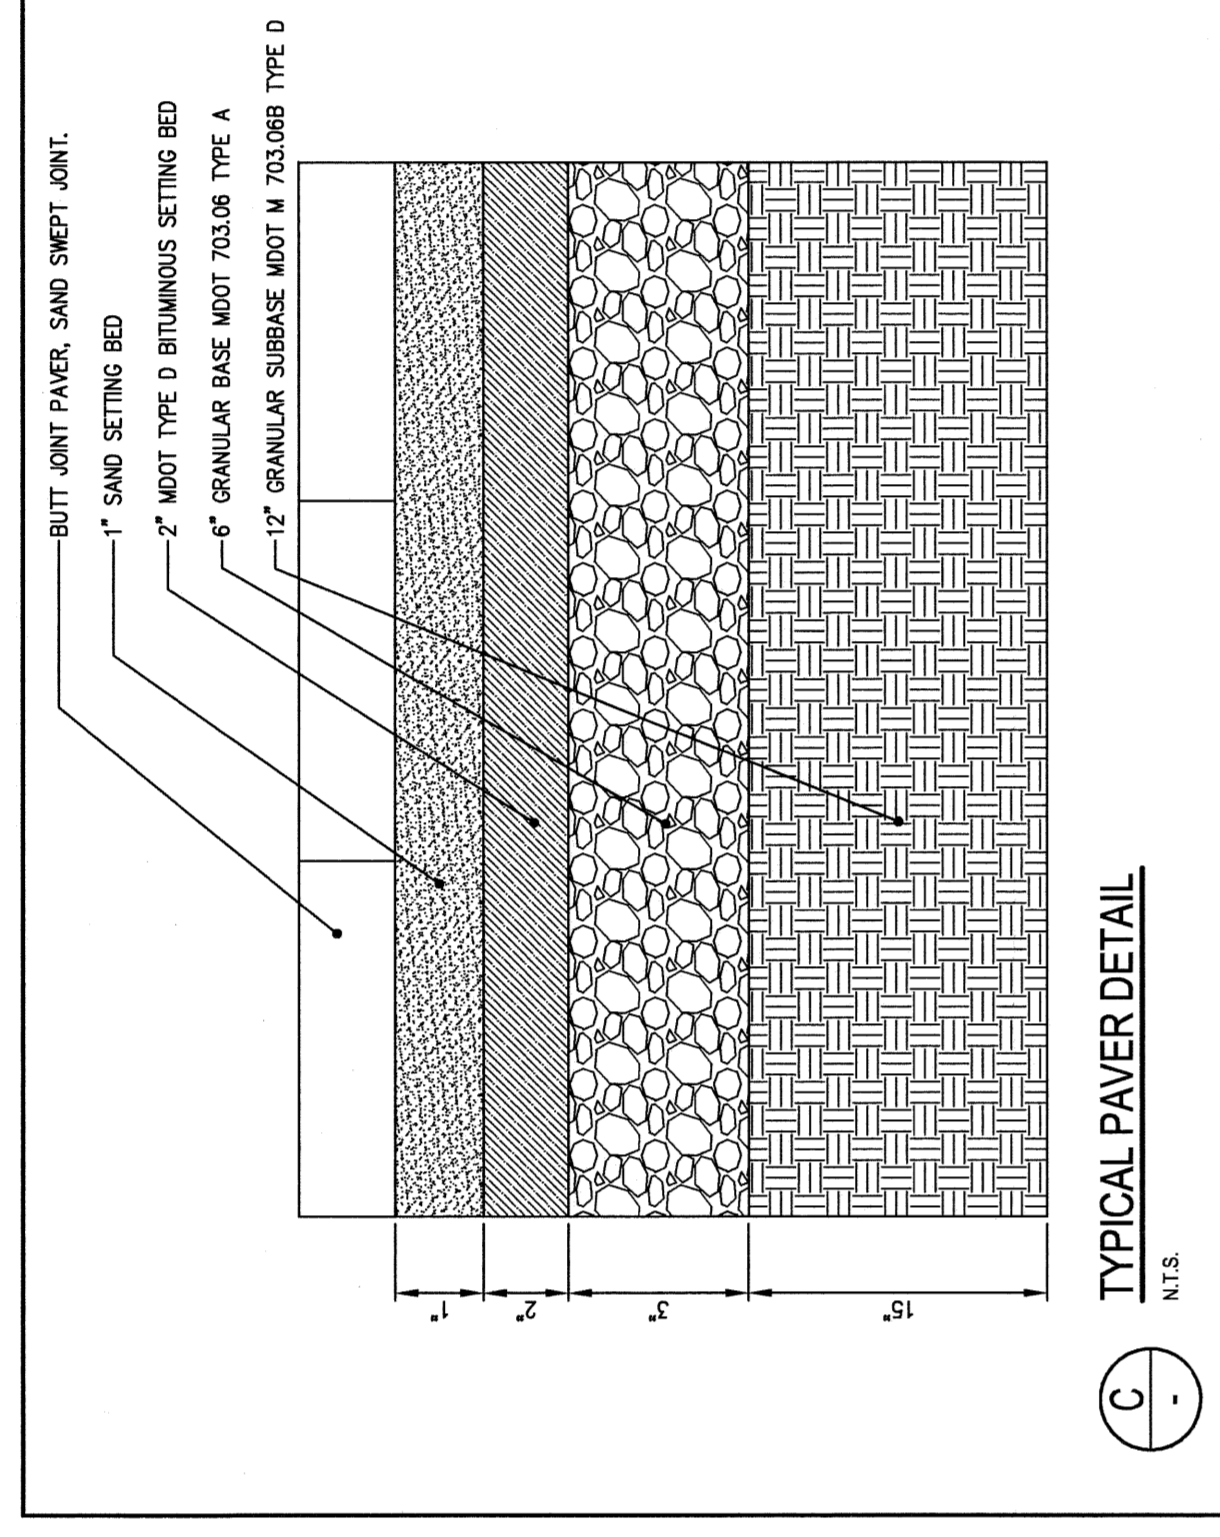


**C** N.T.S.

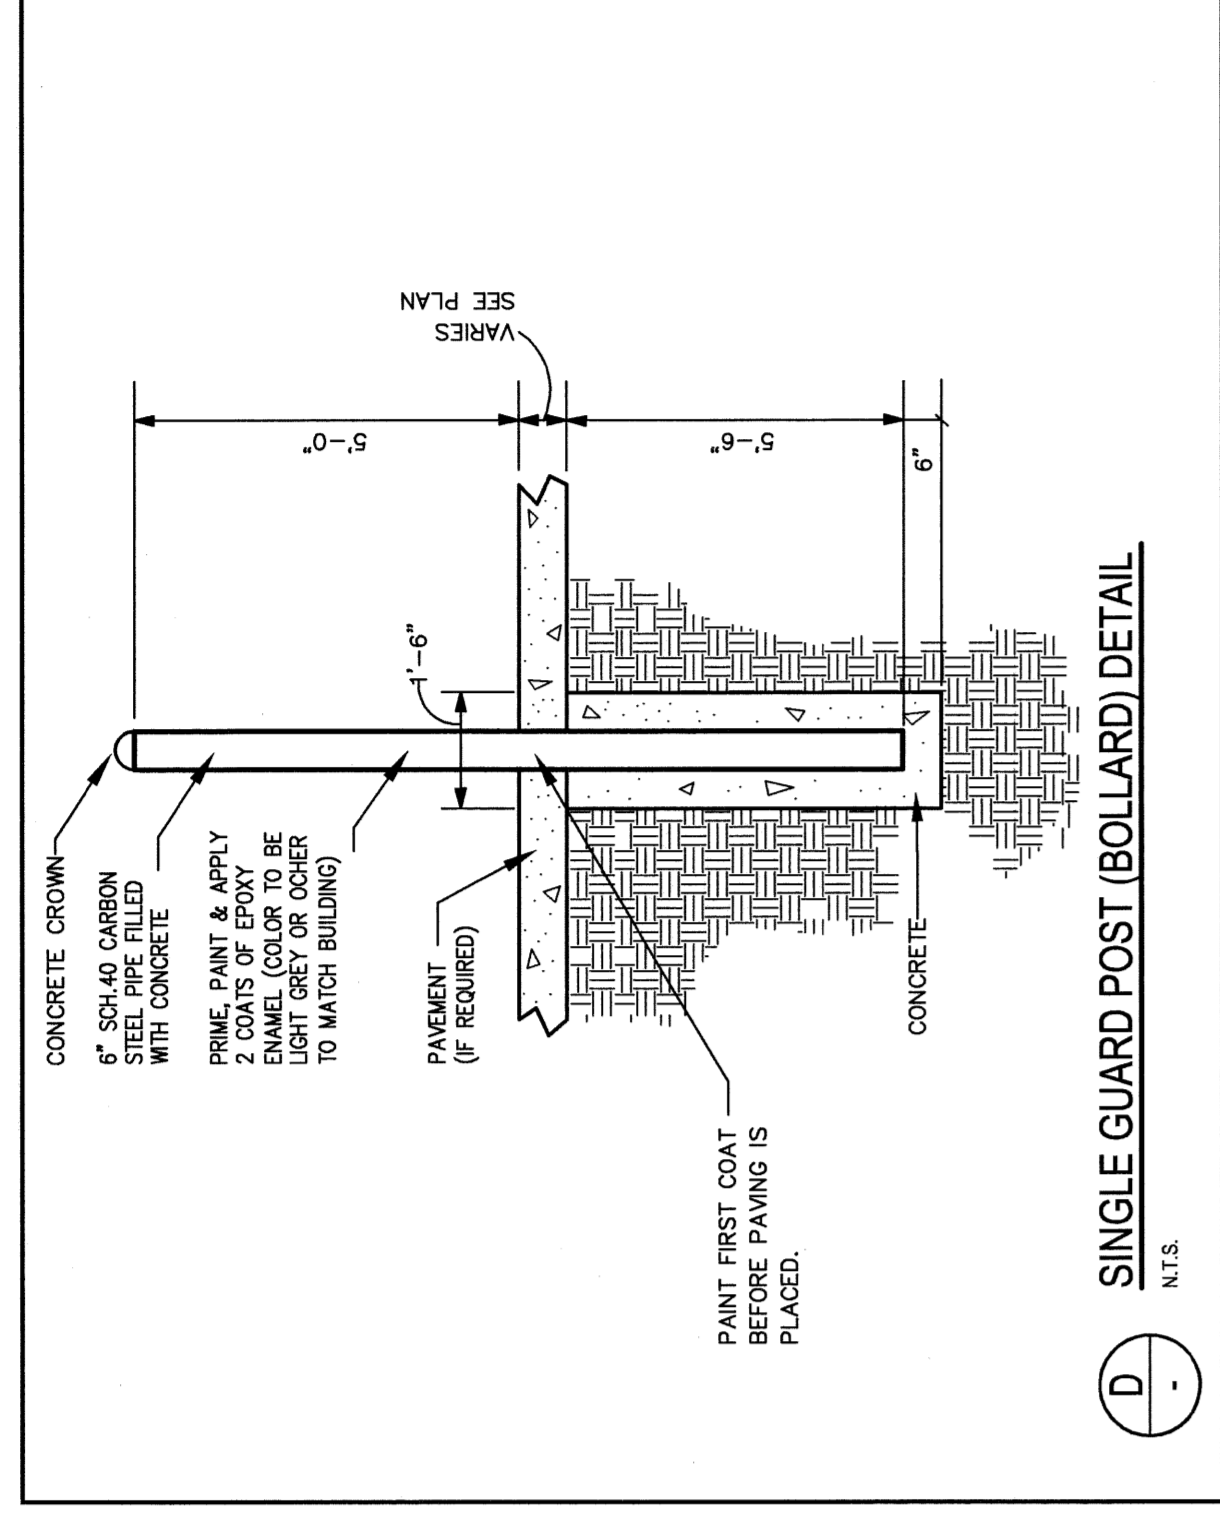


**D** N.T.S.

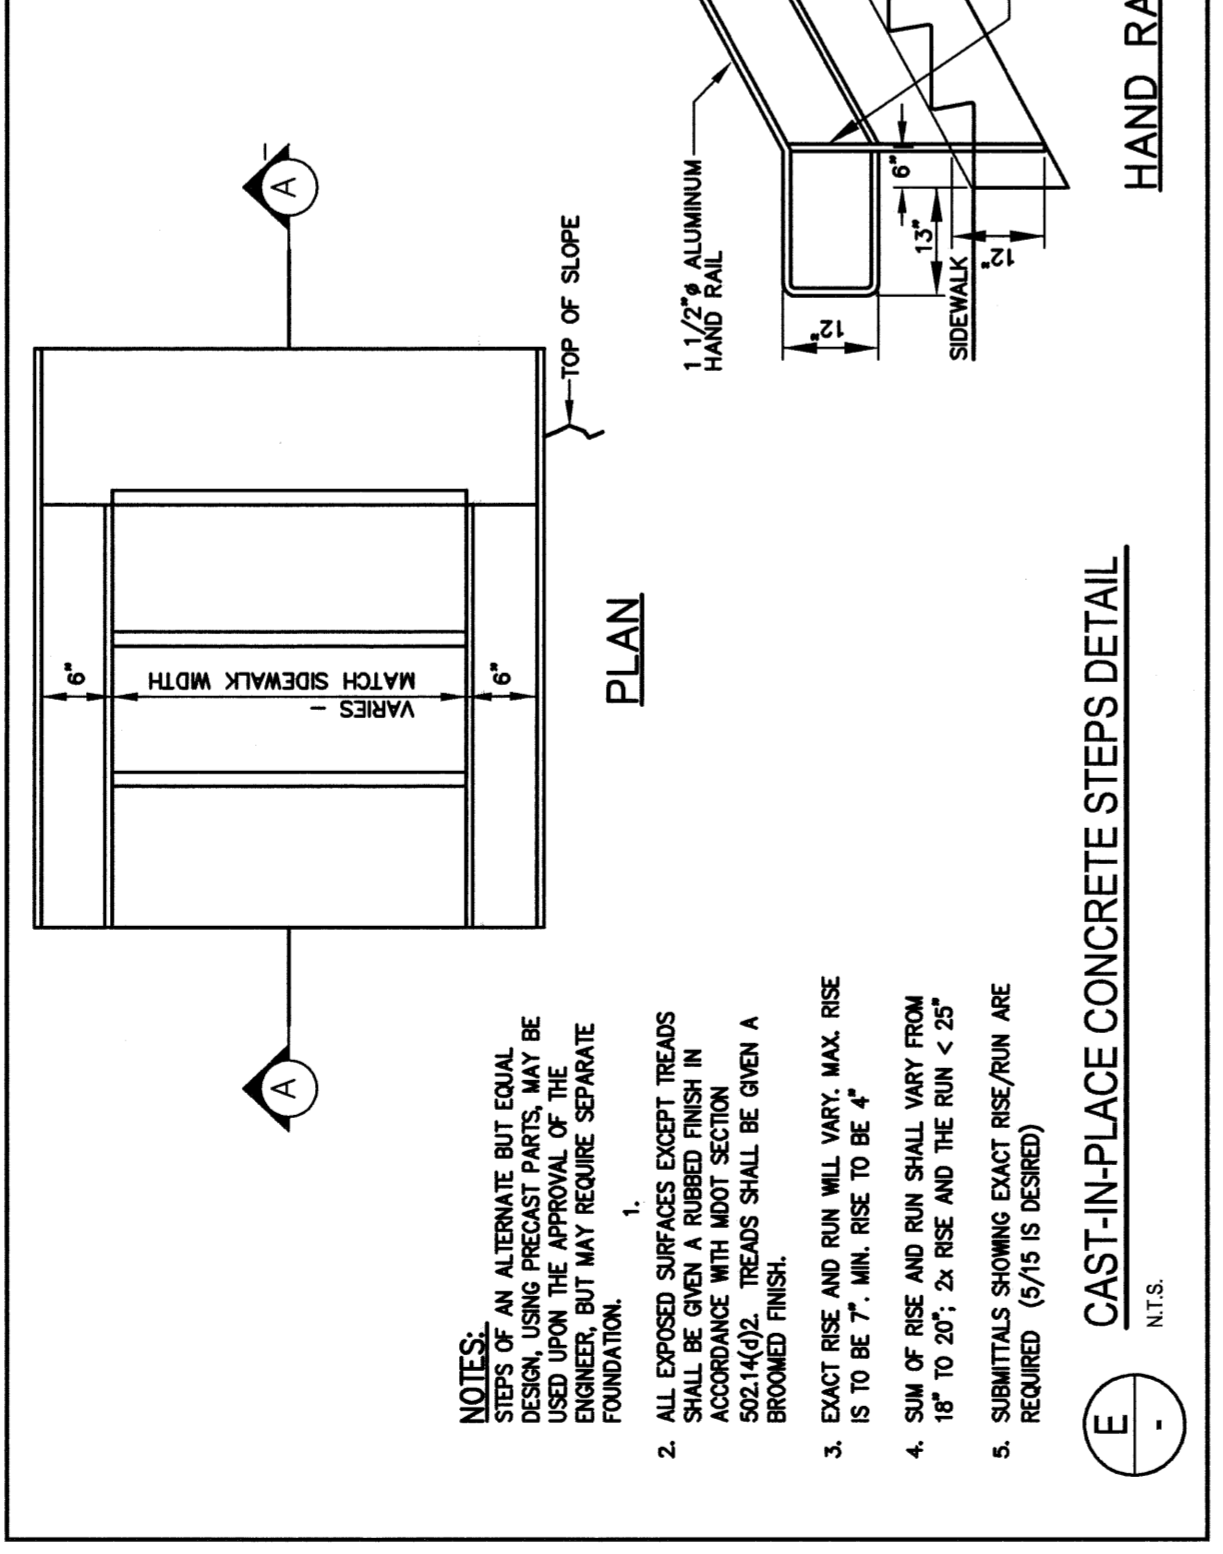


**E** N.T.S.

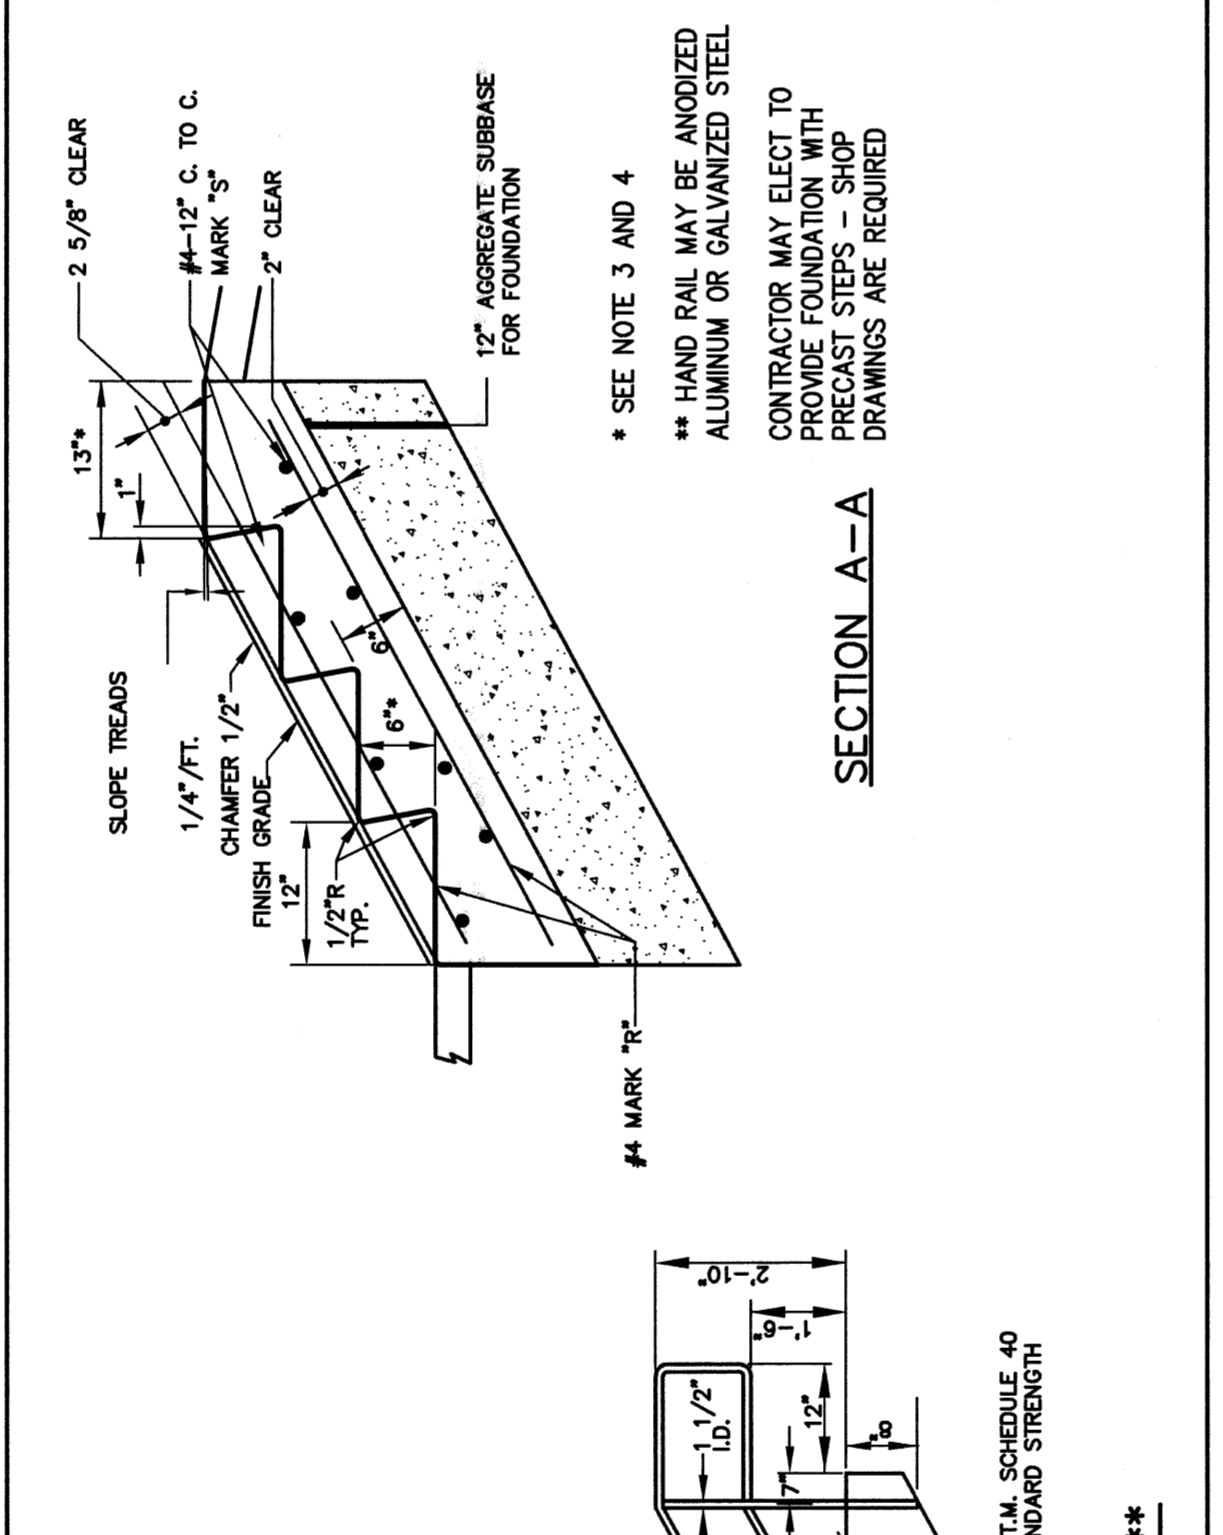


**F** N.T.S.

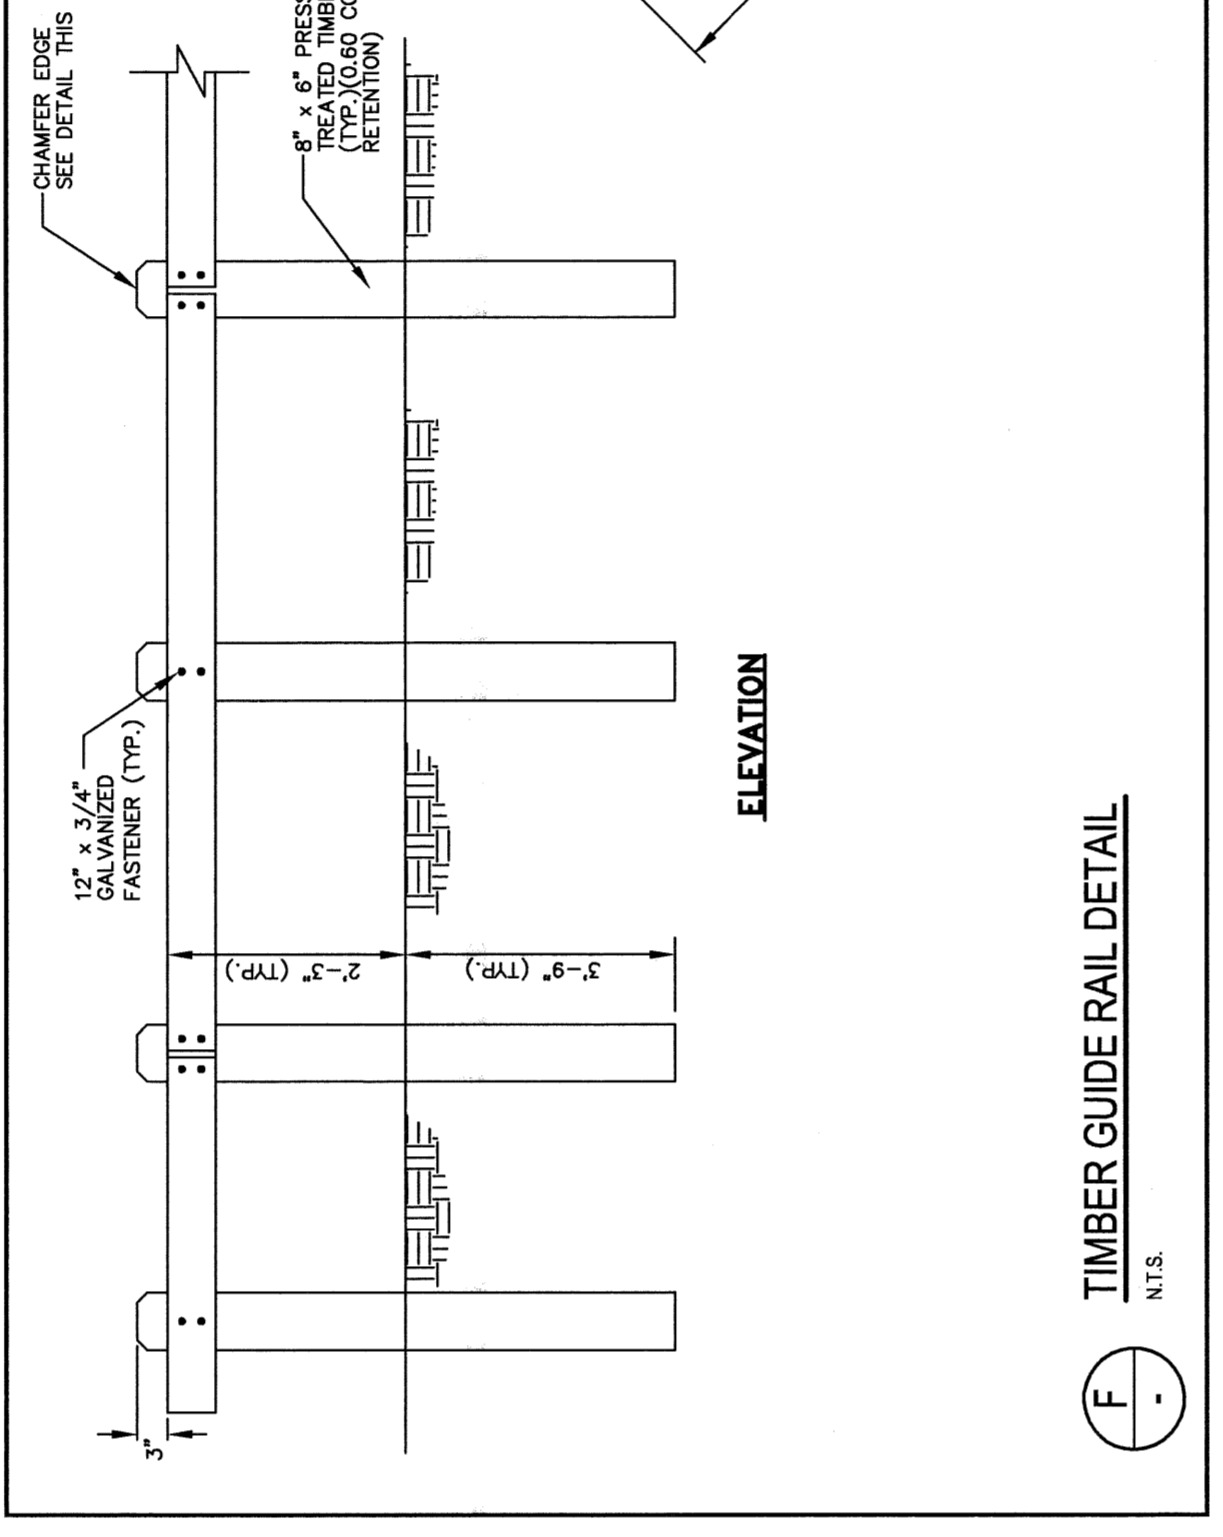


**F** N.T.S.

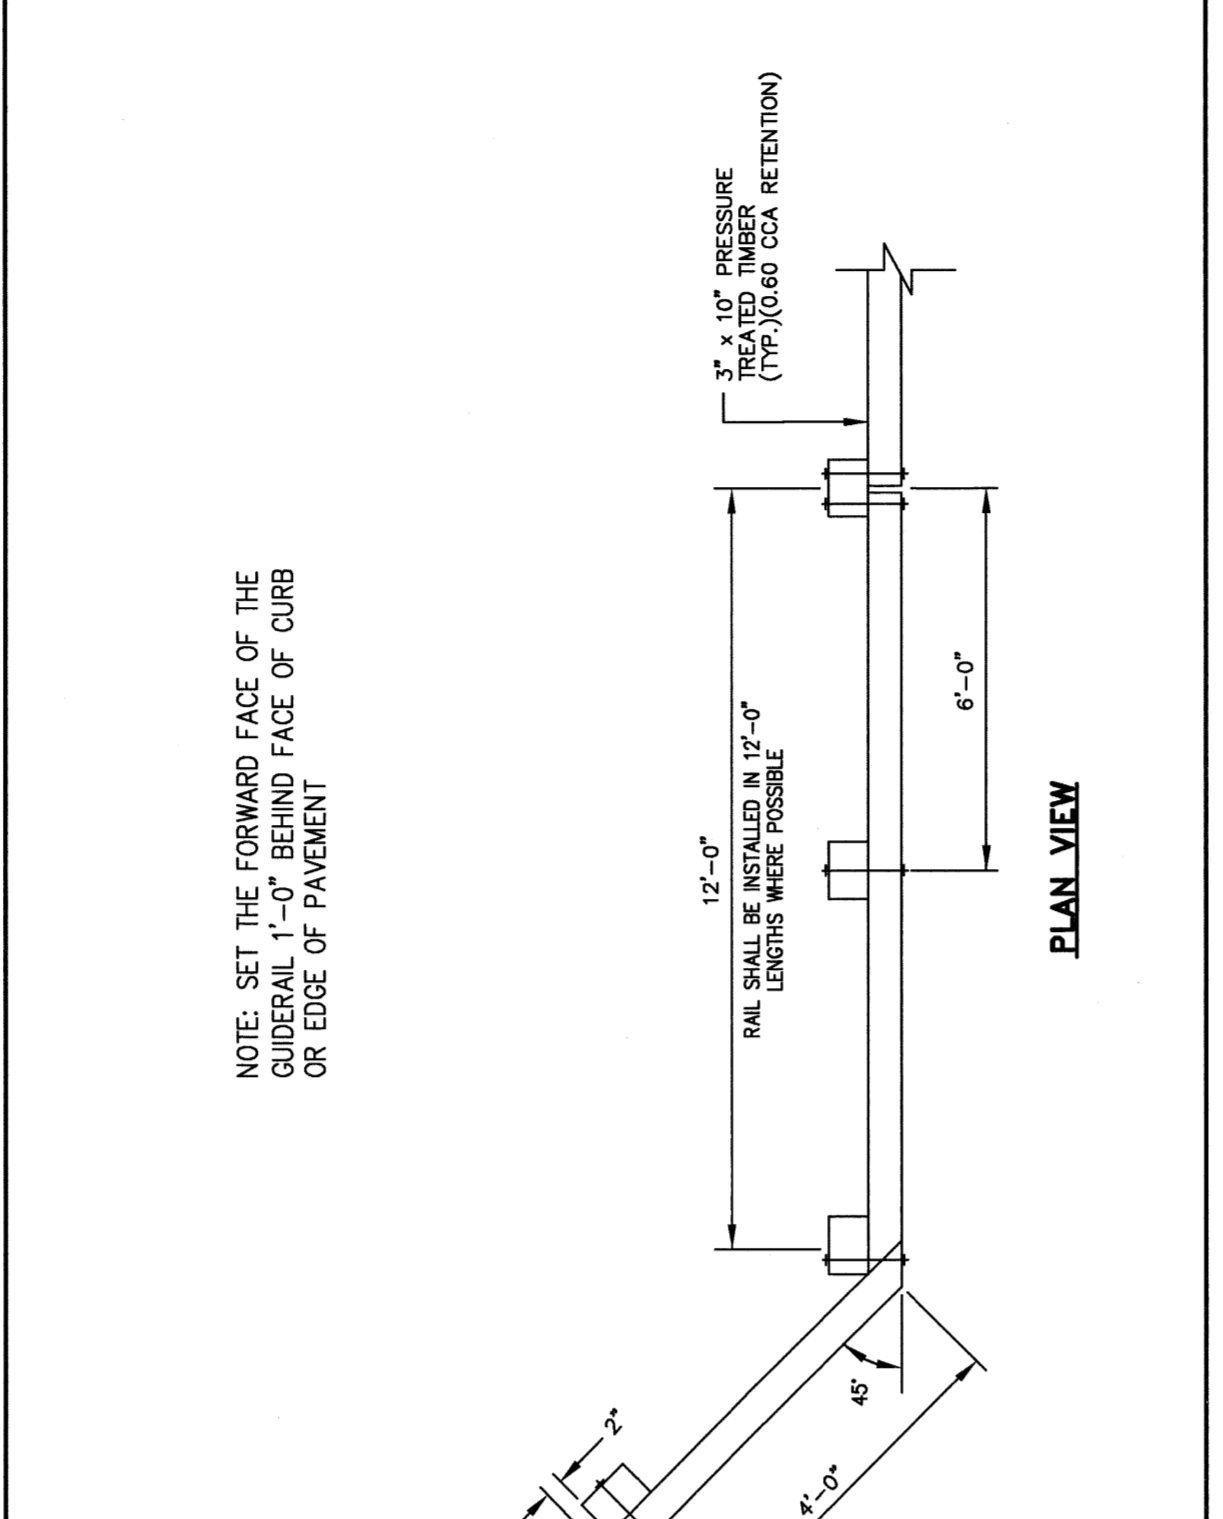


**G** N.T.S.

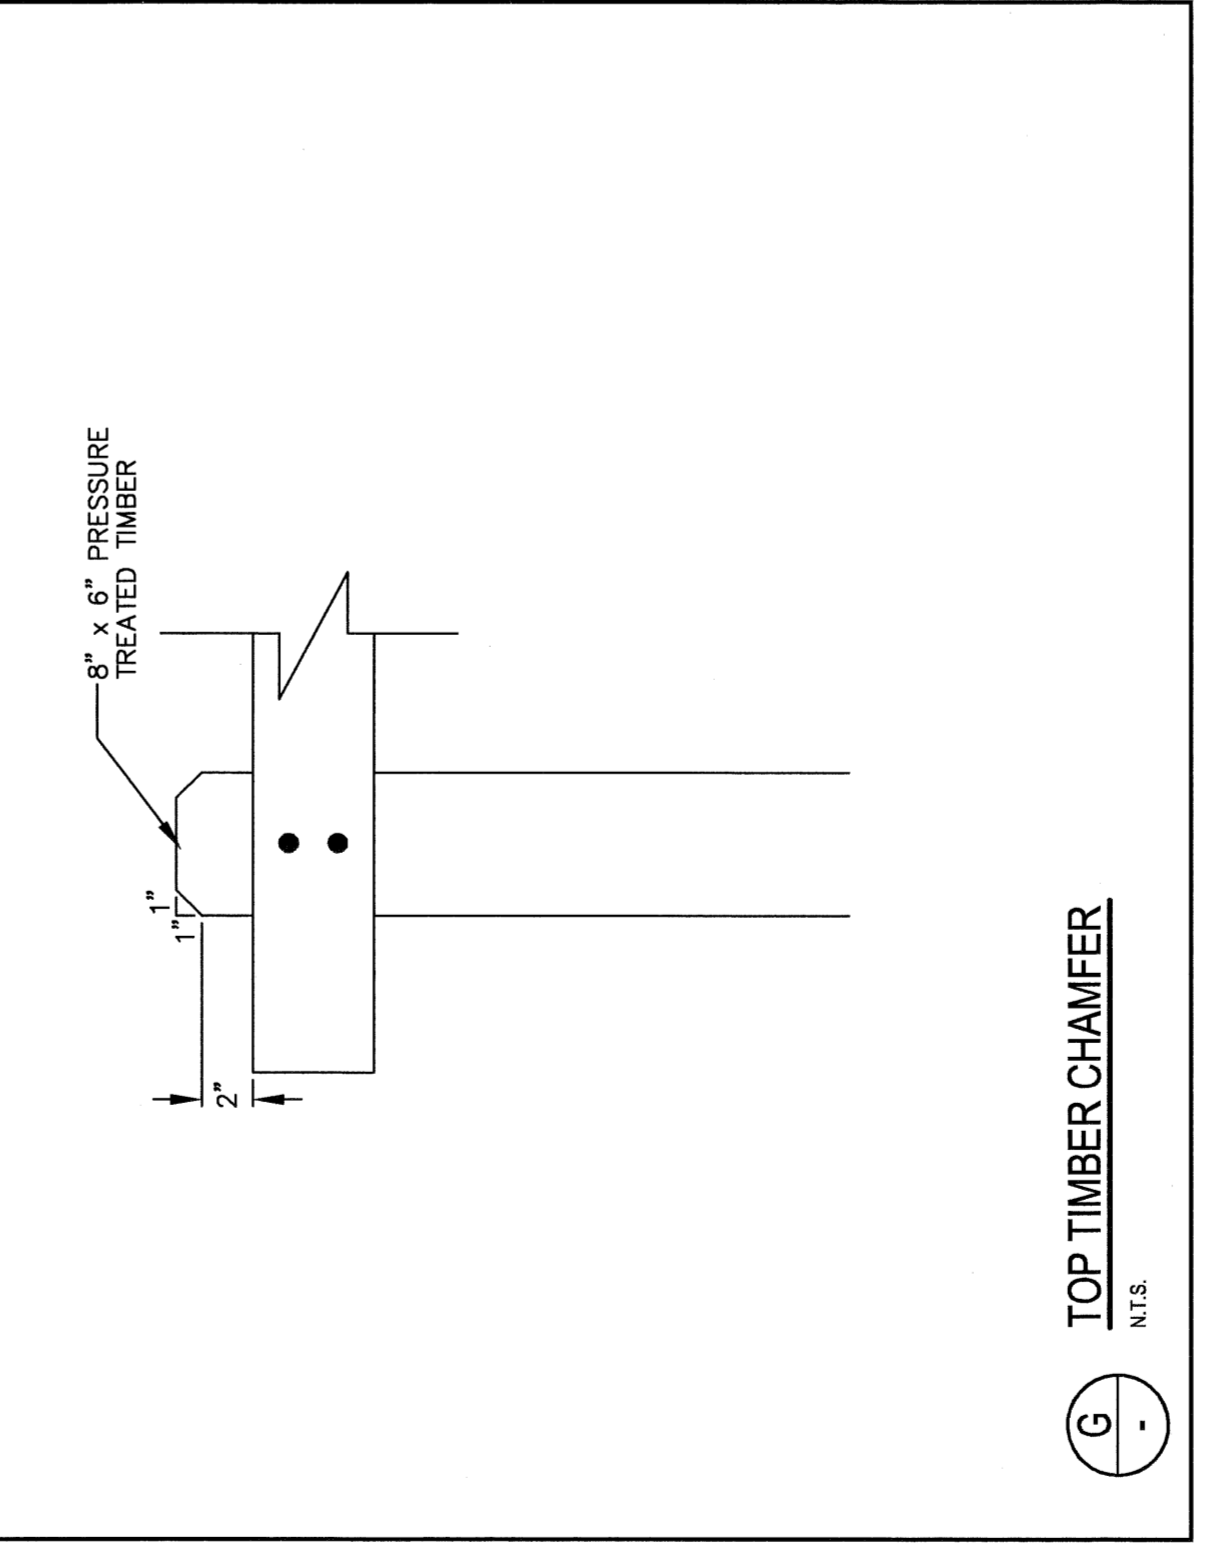


**G** N.T.S.

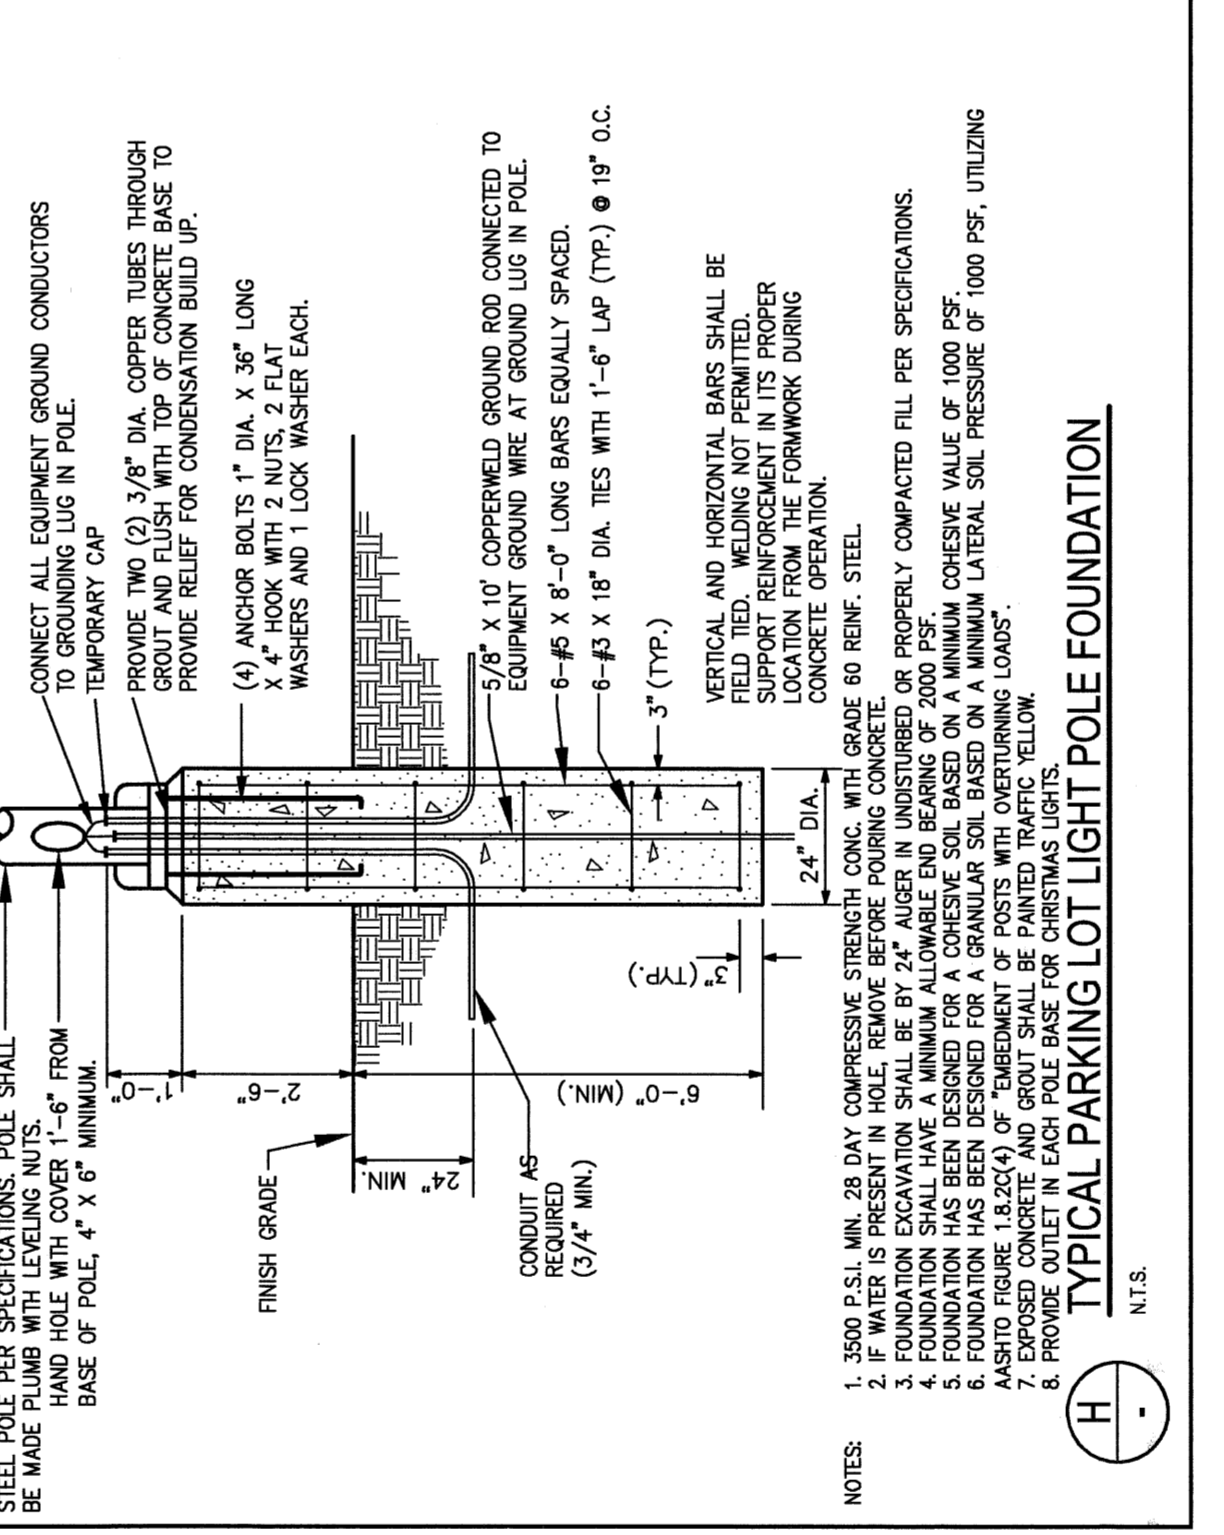


**H** N.T.S.

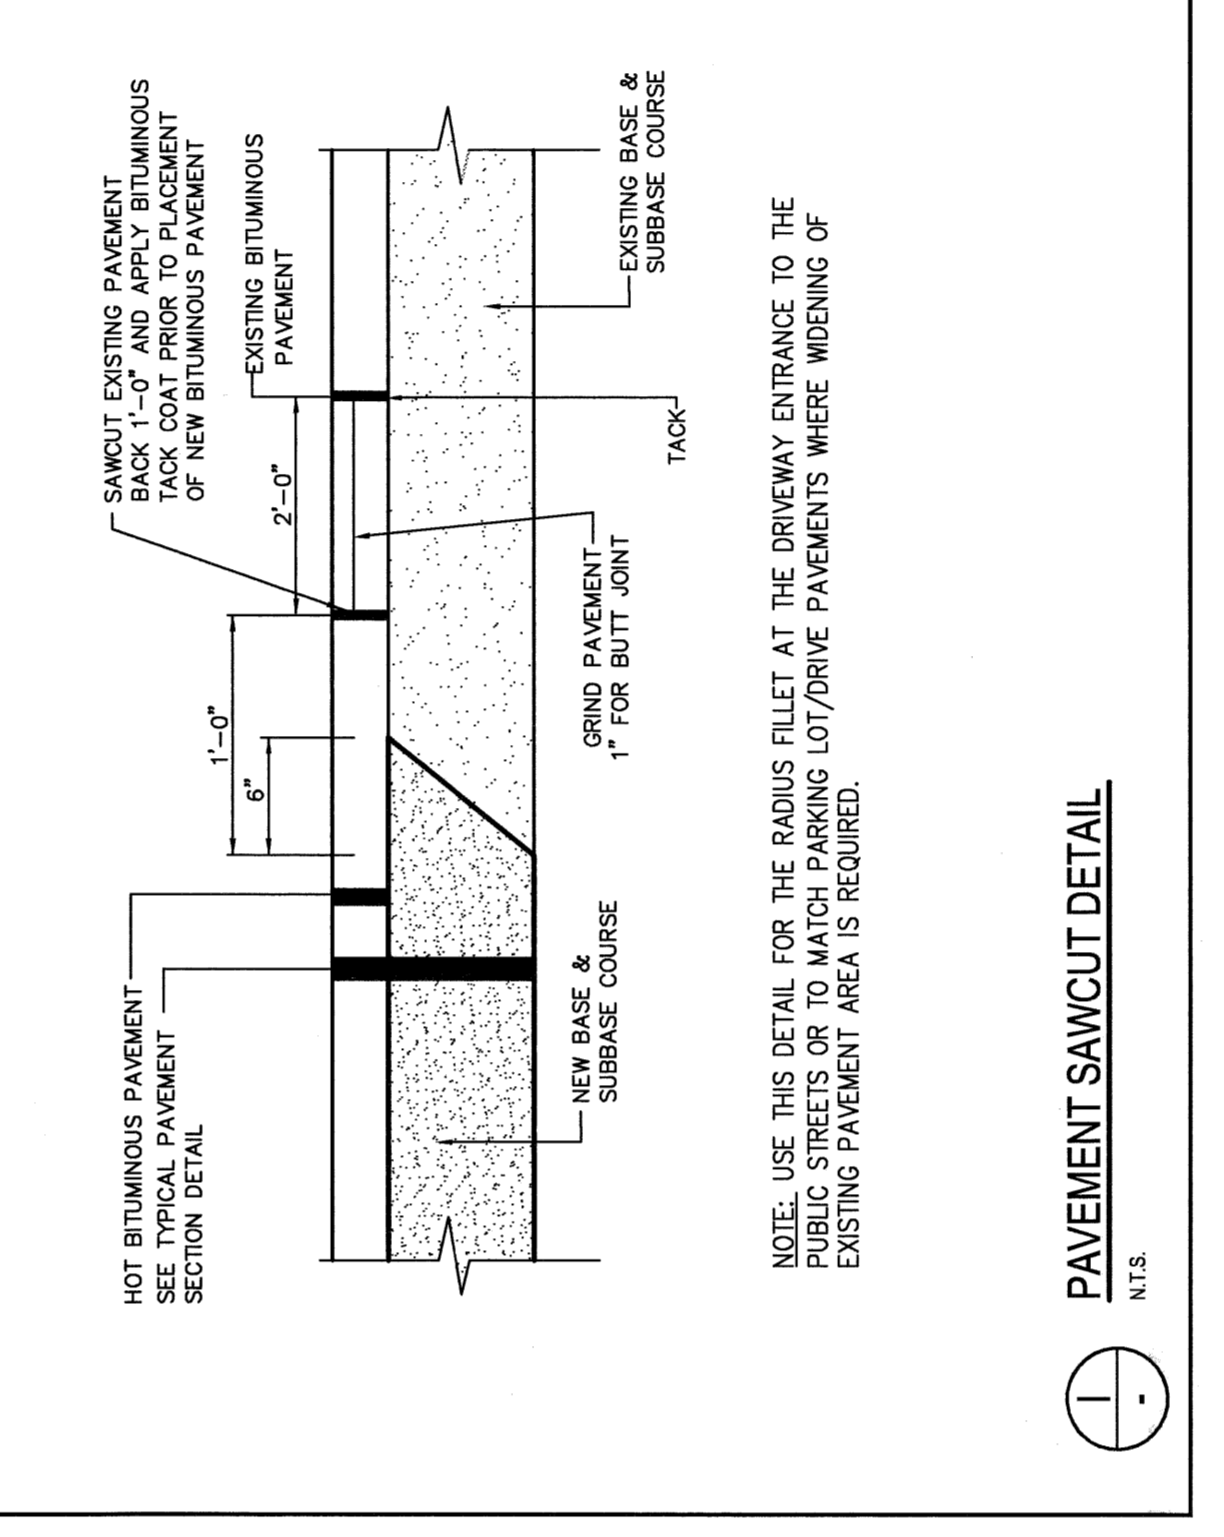


**I** N.T.S.

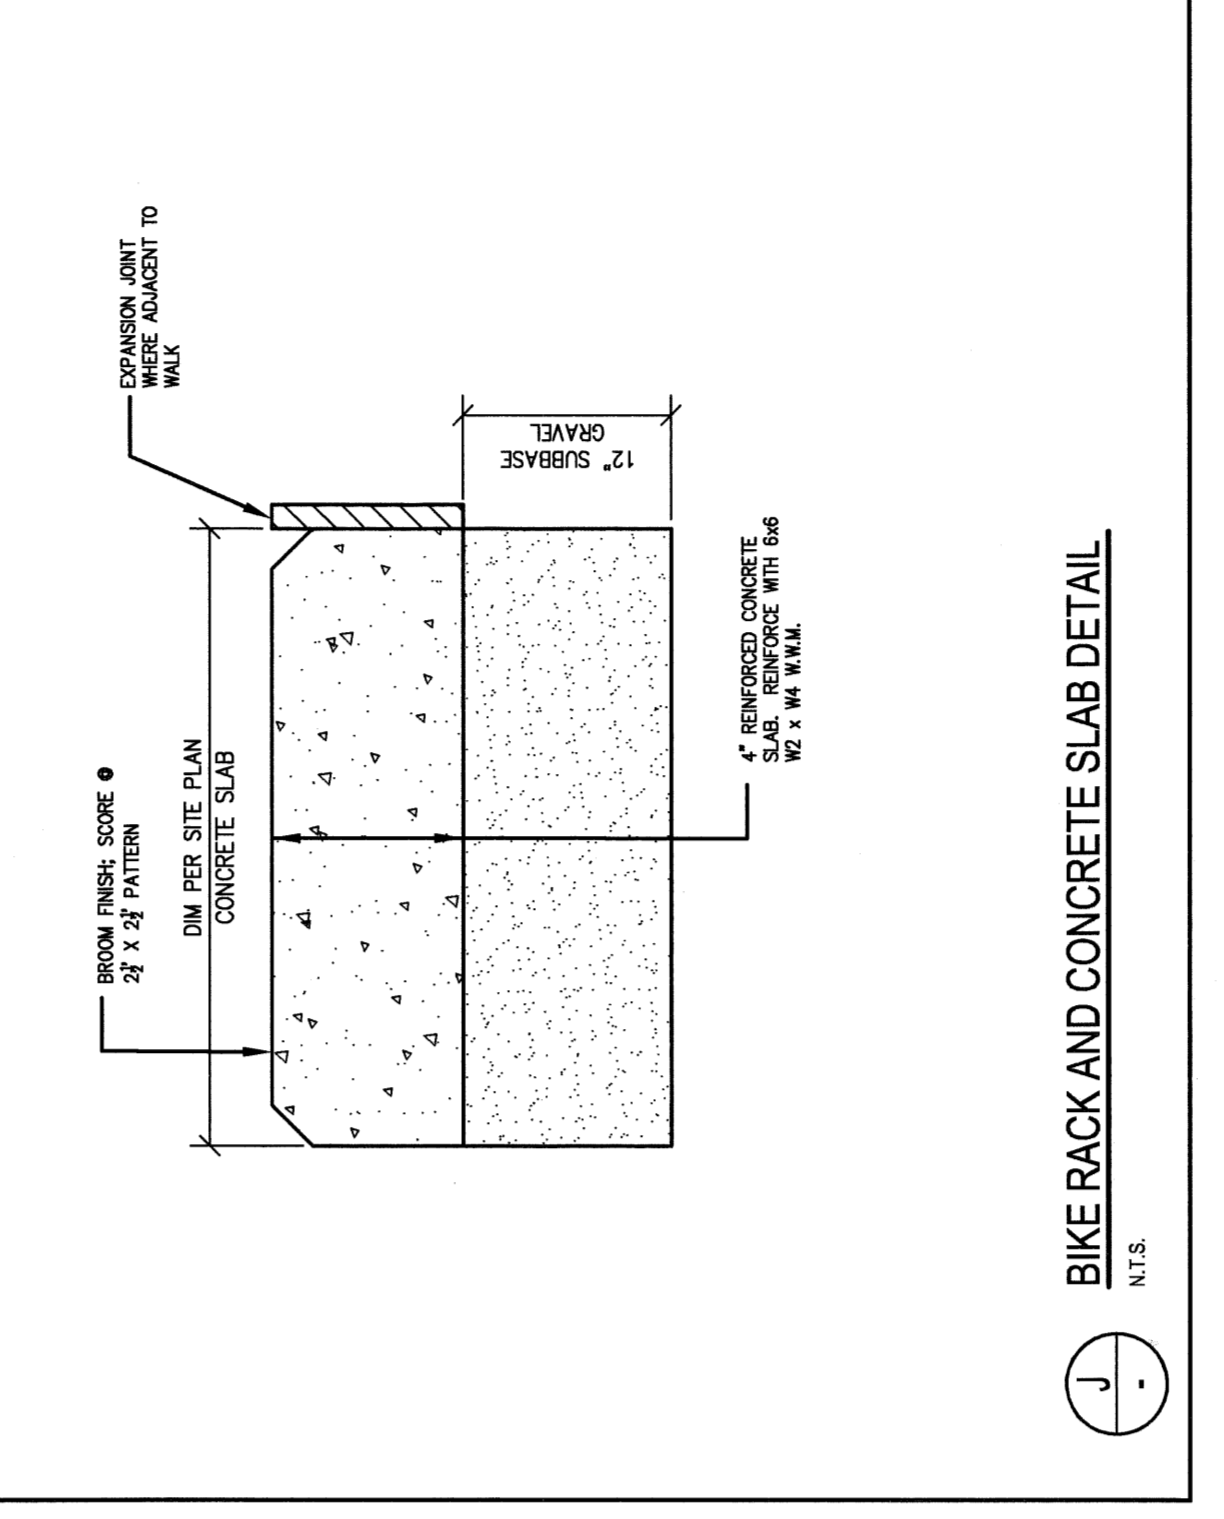


**J** N.T.S.

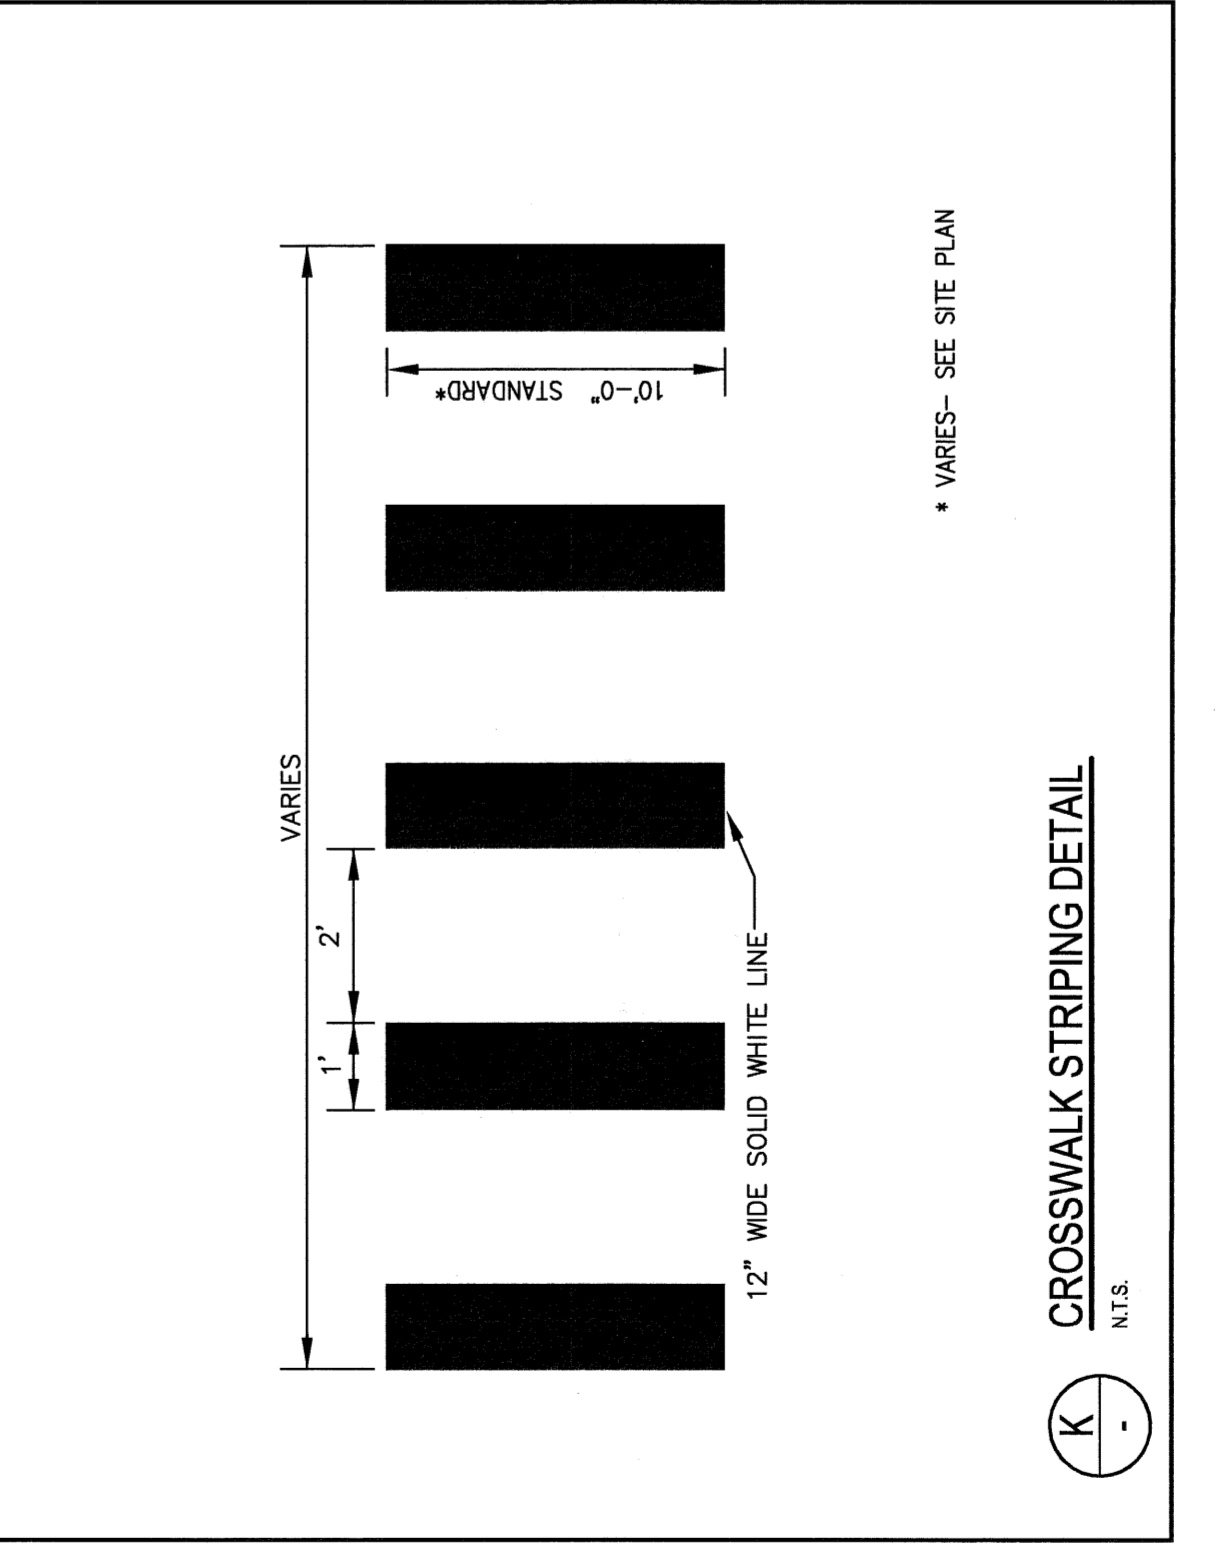


**K** N.T.S.

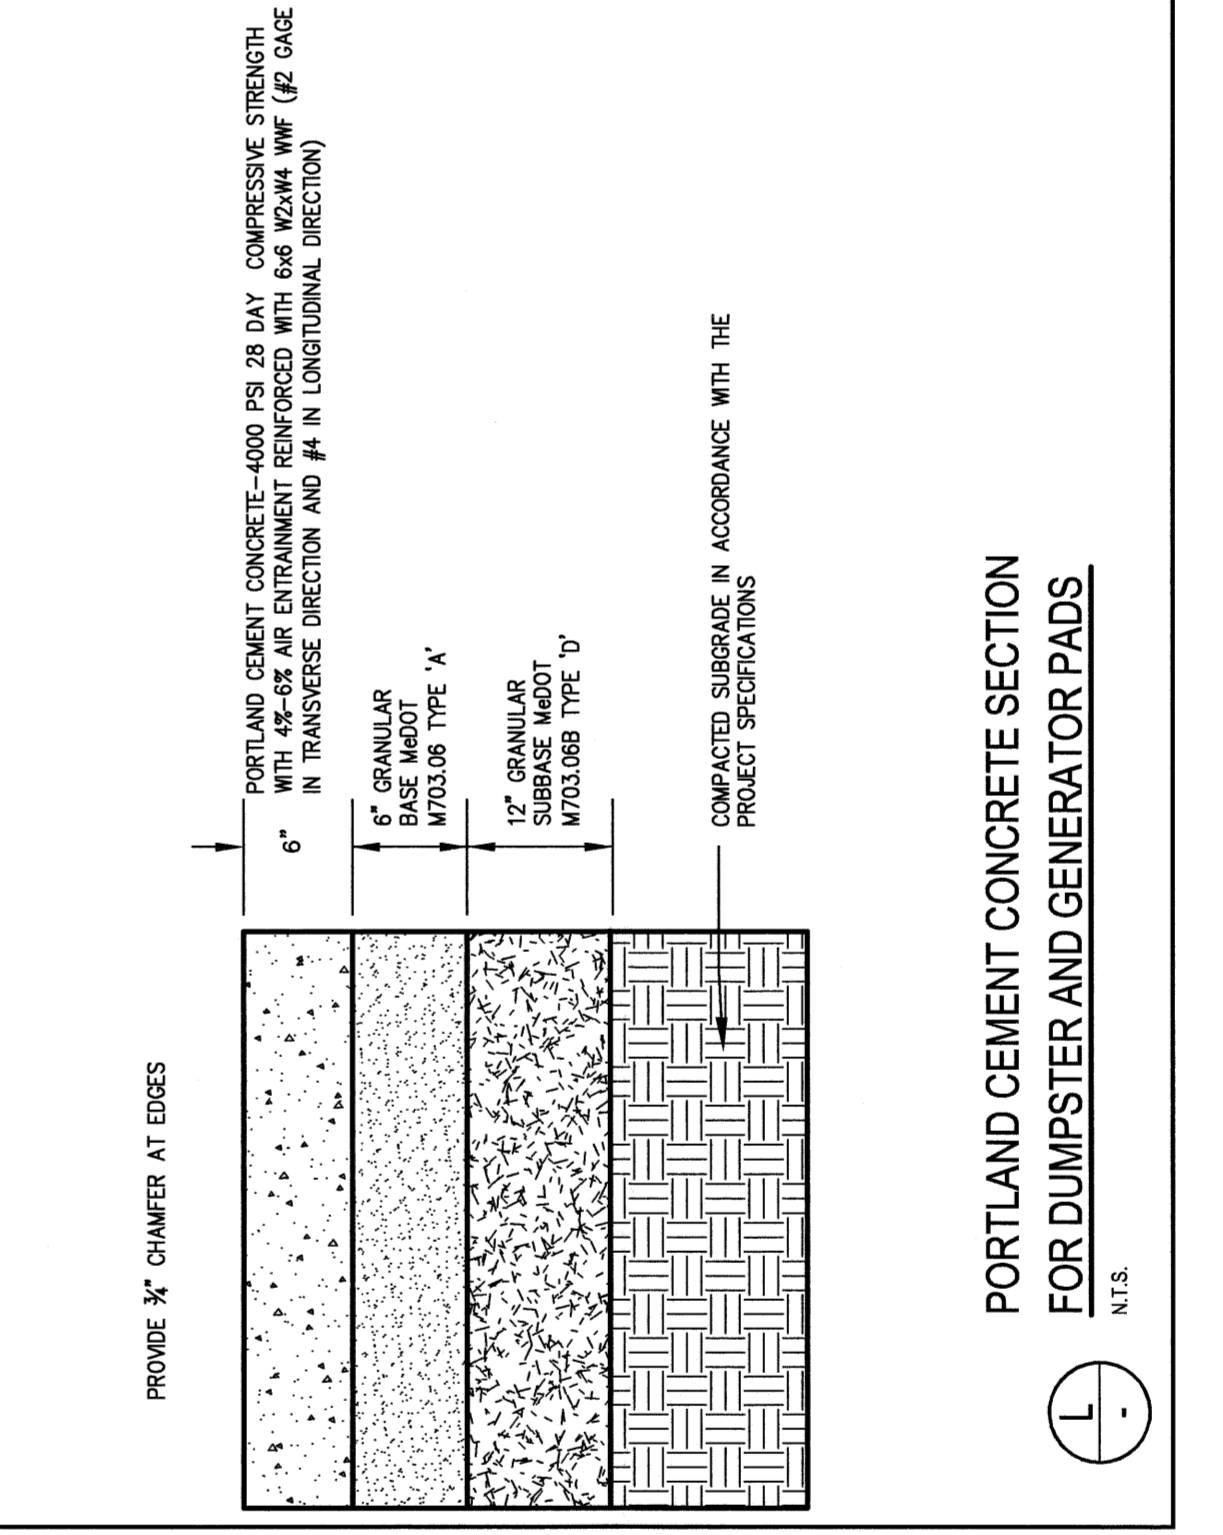

**L** N.T.S.

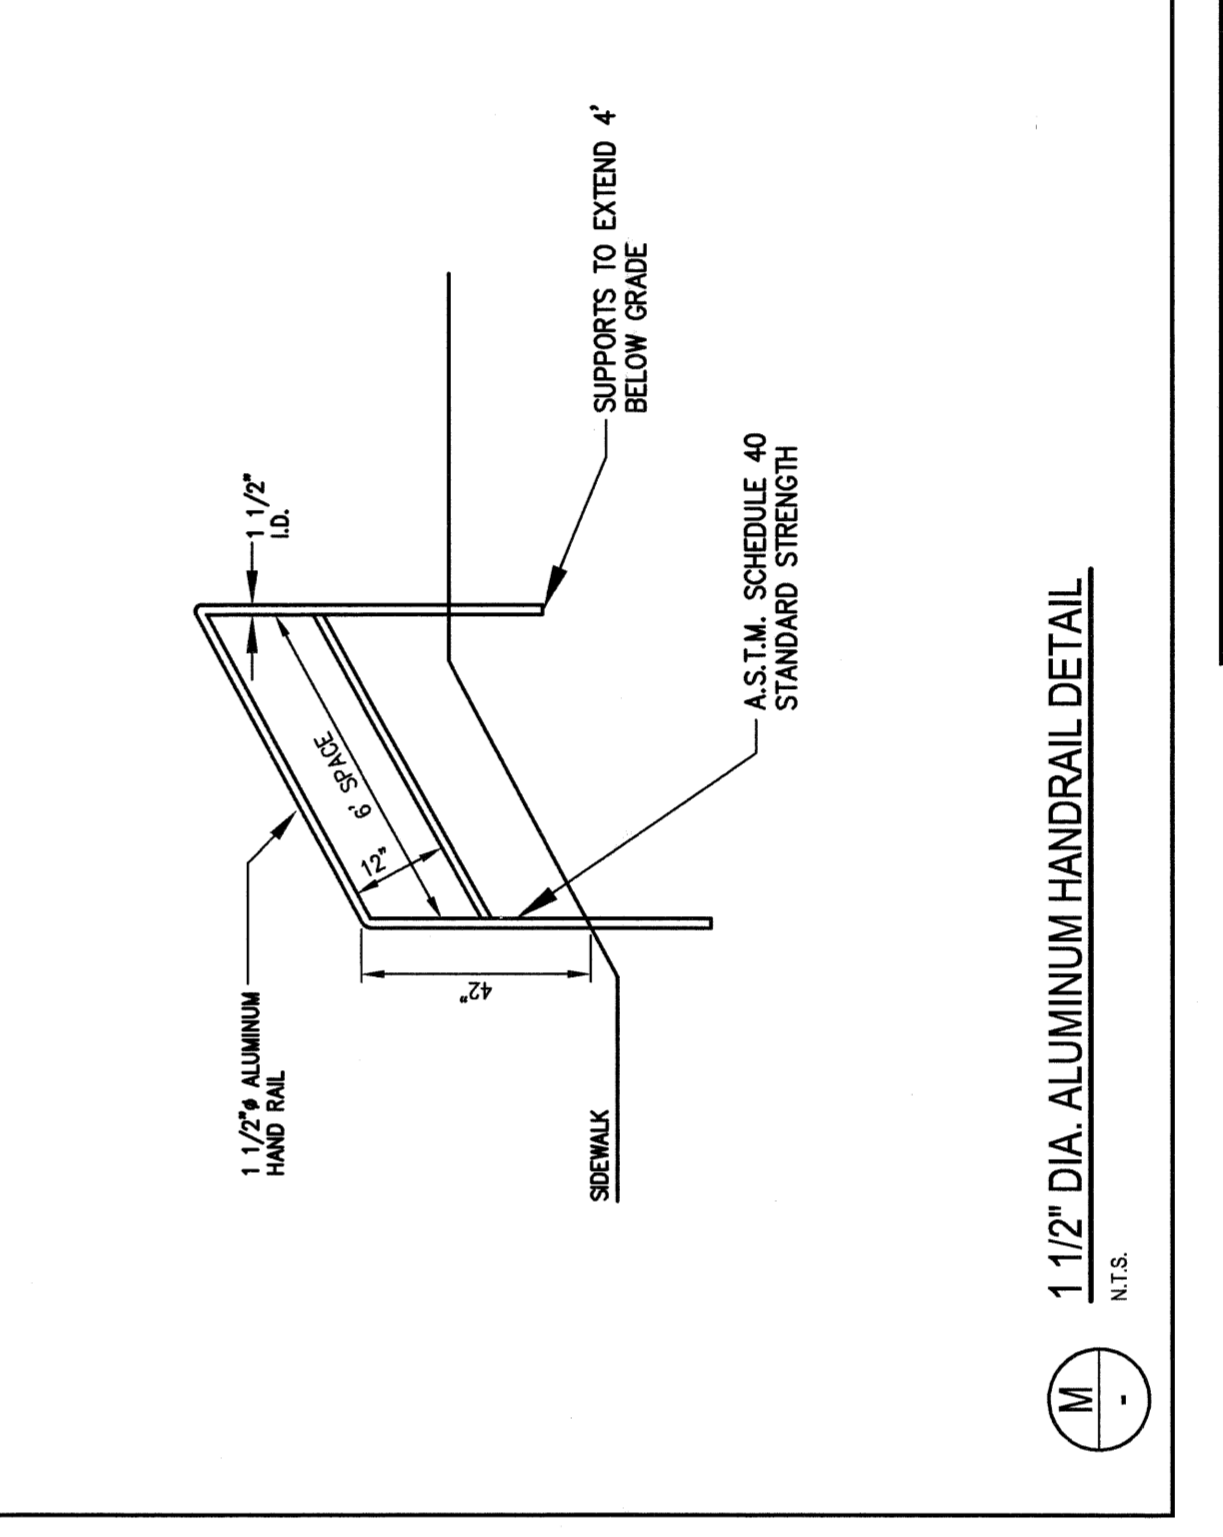

**M** N.T.S.

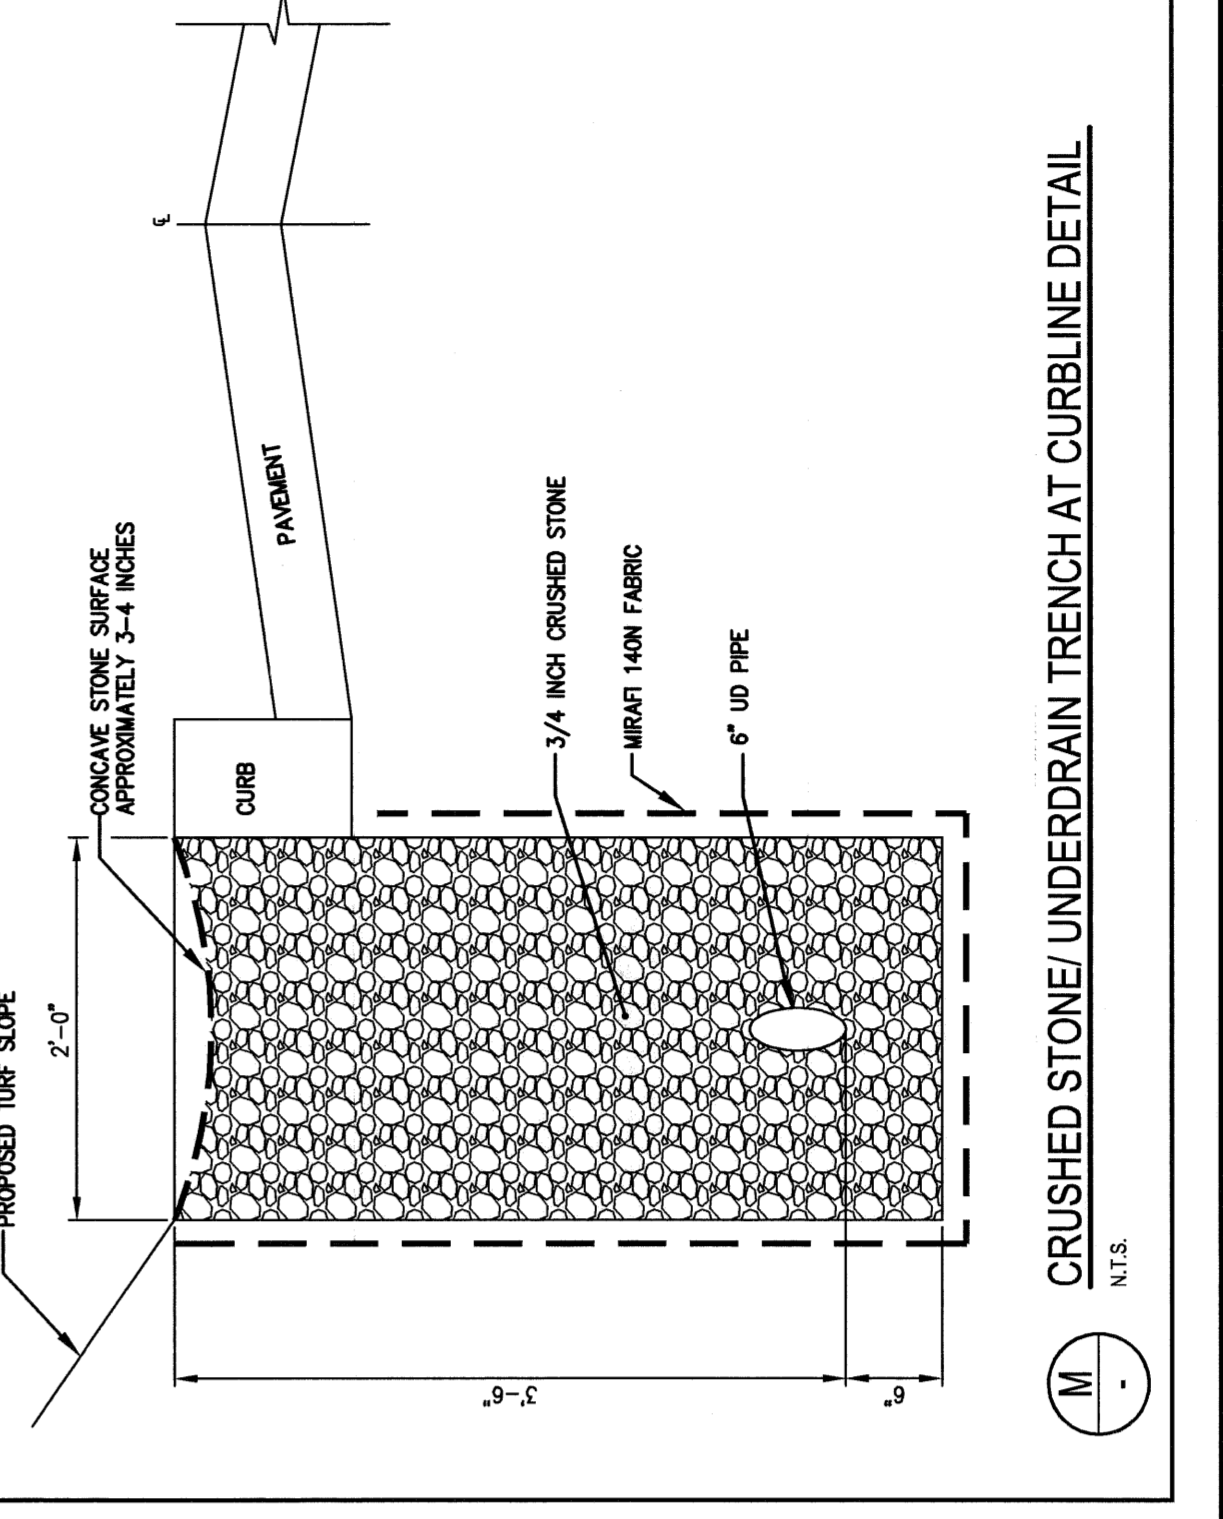

**N** N.T.S.

<b>DALUCA-HOFFMAN ASSOCIATES, INC.</b> 2000 PORTLAND, ME 04108 WWW.DHCA.COM	
<b>MARKET'S POINT DEVELOPMENT PROJECT PHASE 2</b>	<b>MISCELLANEOUS SITE DETAILS</b>
DRAWN: DAN DESIGNED: DAN CHECKED: DAN FILE NAME: SHAKAR	DATE: JAN 2009 SCALE: AS SHOWN PROJECT NO.: 2008-01
CLIENT: MARTINS POINT HEALTH CARE	SHEET: C-140

REV	DATE	DESCRIPTION	REVISIONS
10	07/09/09	DESIGN DEVELOPMENT SUBMISSION	
9	07/09/09	SUBMITTED TO CITY FOR APPROVAL	
8	07/09/09	REVISIONS TO CITY COMMENTS	
7	07/09/09	REVISIONS TO CITY COMMENTS	
6	07/09/09	REVISIONS TO CITY COMMENTS	
5	07/09/09	REVISIONS TO CITY COMMENTS	
4	07/09/09	REVISIONS TO CITY COMMENTS	
3	07/09/09	REVISIONS TO CITY COMMENTS	
2	07/09/09	REVISIONS TO CITY COMMENTS	
1	07/09/09	REVISIONS TO CITY COMMENTS	

REV	DATE	DESCRIPTION	REVISIONS
14	04/03/09	ISSUED FOR BIDDING AND PERMITTING	
13	03/08/09	FINAL SITE PLAN SUBMISSION TO CITY	
12	03/08/09	REVISIONS TO CITY COMMENTS	
11	02/23/09	ISSUED TO CLIENT FOR REVIEW	

PRELIMINARY NOT FOR CONSTRUCTION