



REPLACE SECTION OF EXISTING SANITARY SEWER, PIPE AND MANHOLES, SET AT SAME SLOPE AND INVERTS AS EXISTING AND REPLACE 10 FEET OF EACH LATERAL SERVICE ENCOUNTERED. PROTECT OTHER EXISTING UTILITIES ENCOUNTERED AND REPLACE AS NECESSARY TO FACILITATE SANITARY WORK.

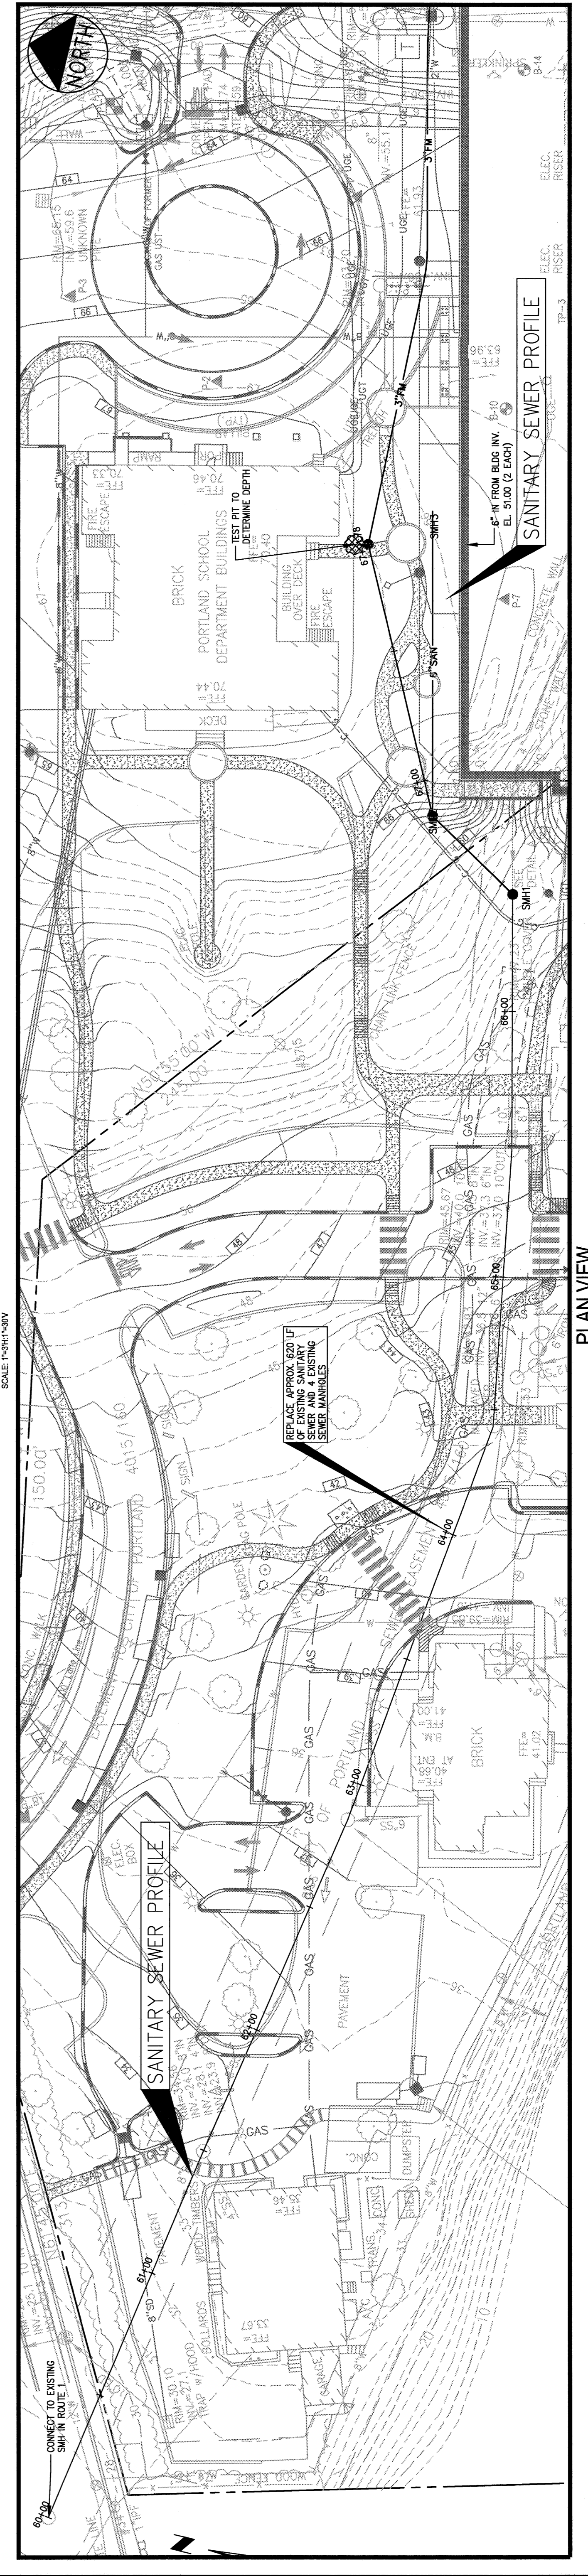

PRELIMINARY NOT FOR CONSTRUCTION

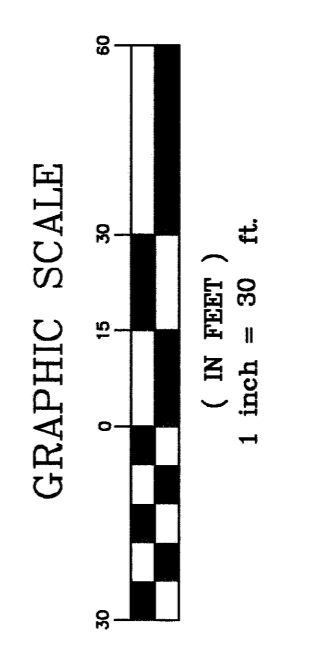

<b>DH</b> DALUCHOFFMAN ASSOCIATES, INC. 220 HIGHLAND AVENUE SUITE 100 BOSTON, MA 02114 WWW.DALUCHOFFMAN.COM		PROJECT PHASE 2 UTILITY PROFILE MARTINS POINT HEALTH CARE
7. 04.09.09 6. 03.09.09 5. 02.09.09 4. 01.09.09 3. 12.08.08 2. 11.08.08 1. 10.08.08	7. ISSUED FOR CONSTRUCTION 6. FINAL SITE PLAN SUBMISSION TO CITY 5. DESIGN DEVELOPMENT SUBMISSION 4. PRELIMINARY SITE PLAN SUBMISSION TO CITY 3. PRELIMINARY SITE PLAN SUBMISSION TO CITY 2. PRELIMINARY SITE PLAN SUBMISSION TO CITY 1. PRELIMINARY SITE PLAN SUBMISSION TO CITY	SHEET TITLE CLIENT DATE SCALE DRAWN LEGT DATE SCALE DRAWN LEGT DATE SCALE
REV DATE DESCRIPTION REVISIONS	DESIGNED BY CHECKED BY DATE SCALE DRAWN LEGT DATE SCALE	SHEET NO. CLIENT PROJECT SHEET