

D1 FIRST LEVEL FLOOR PLAN
1/8" = 1'-0"

GENERAL NOTES:
1. SEE GOOD FOR PROJECT GENERAL NOTES.

144 West Portland Ave., Suite 1018
Portland, ME 04101
Tel: (207) 775-3866
Fax: (207) 775-1070
www.smrinc.com




MARTIN'S POINT HEALTH CARE
MEDICAL OFFICE BUILDING
PORTLAND, MAINE

FIRST LEVEL - PARKING GARAGE
FLOOR PLAN

REV.	DATE	DESCRIPTION

ISSUED FOR G.M.P. & PERMITTING
4-3-09

CURRENT ISSUE STATUS:

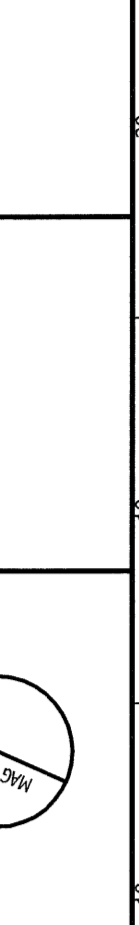

SHEET TITLE	DATE
PROJECT NUMBER	AS NOTED
JOB CAPTION	SLB
DATE OF RECORD	TOTUM
SHEET NO.	GRAPHIC SCALE
PROJECT NO.	1"

PROJECT NO. AE101
SHEET NO. 08139

PROGRESS PRINT