


GENERAL NOTES:
1. SEE 0001 FOR PROJECT GENERAL NOTES.

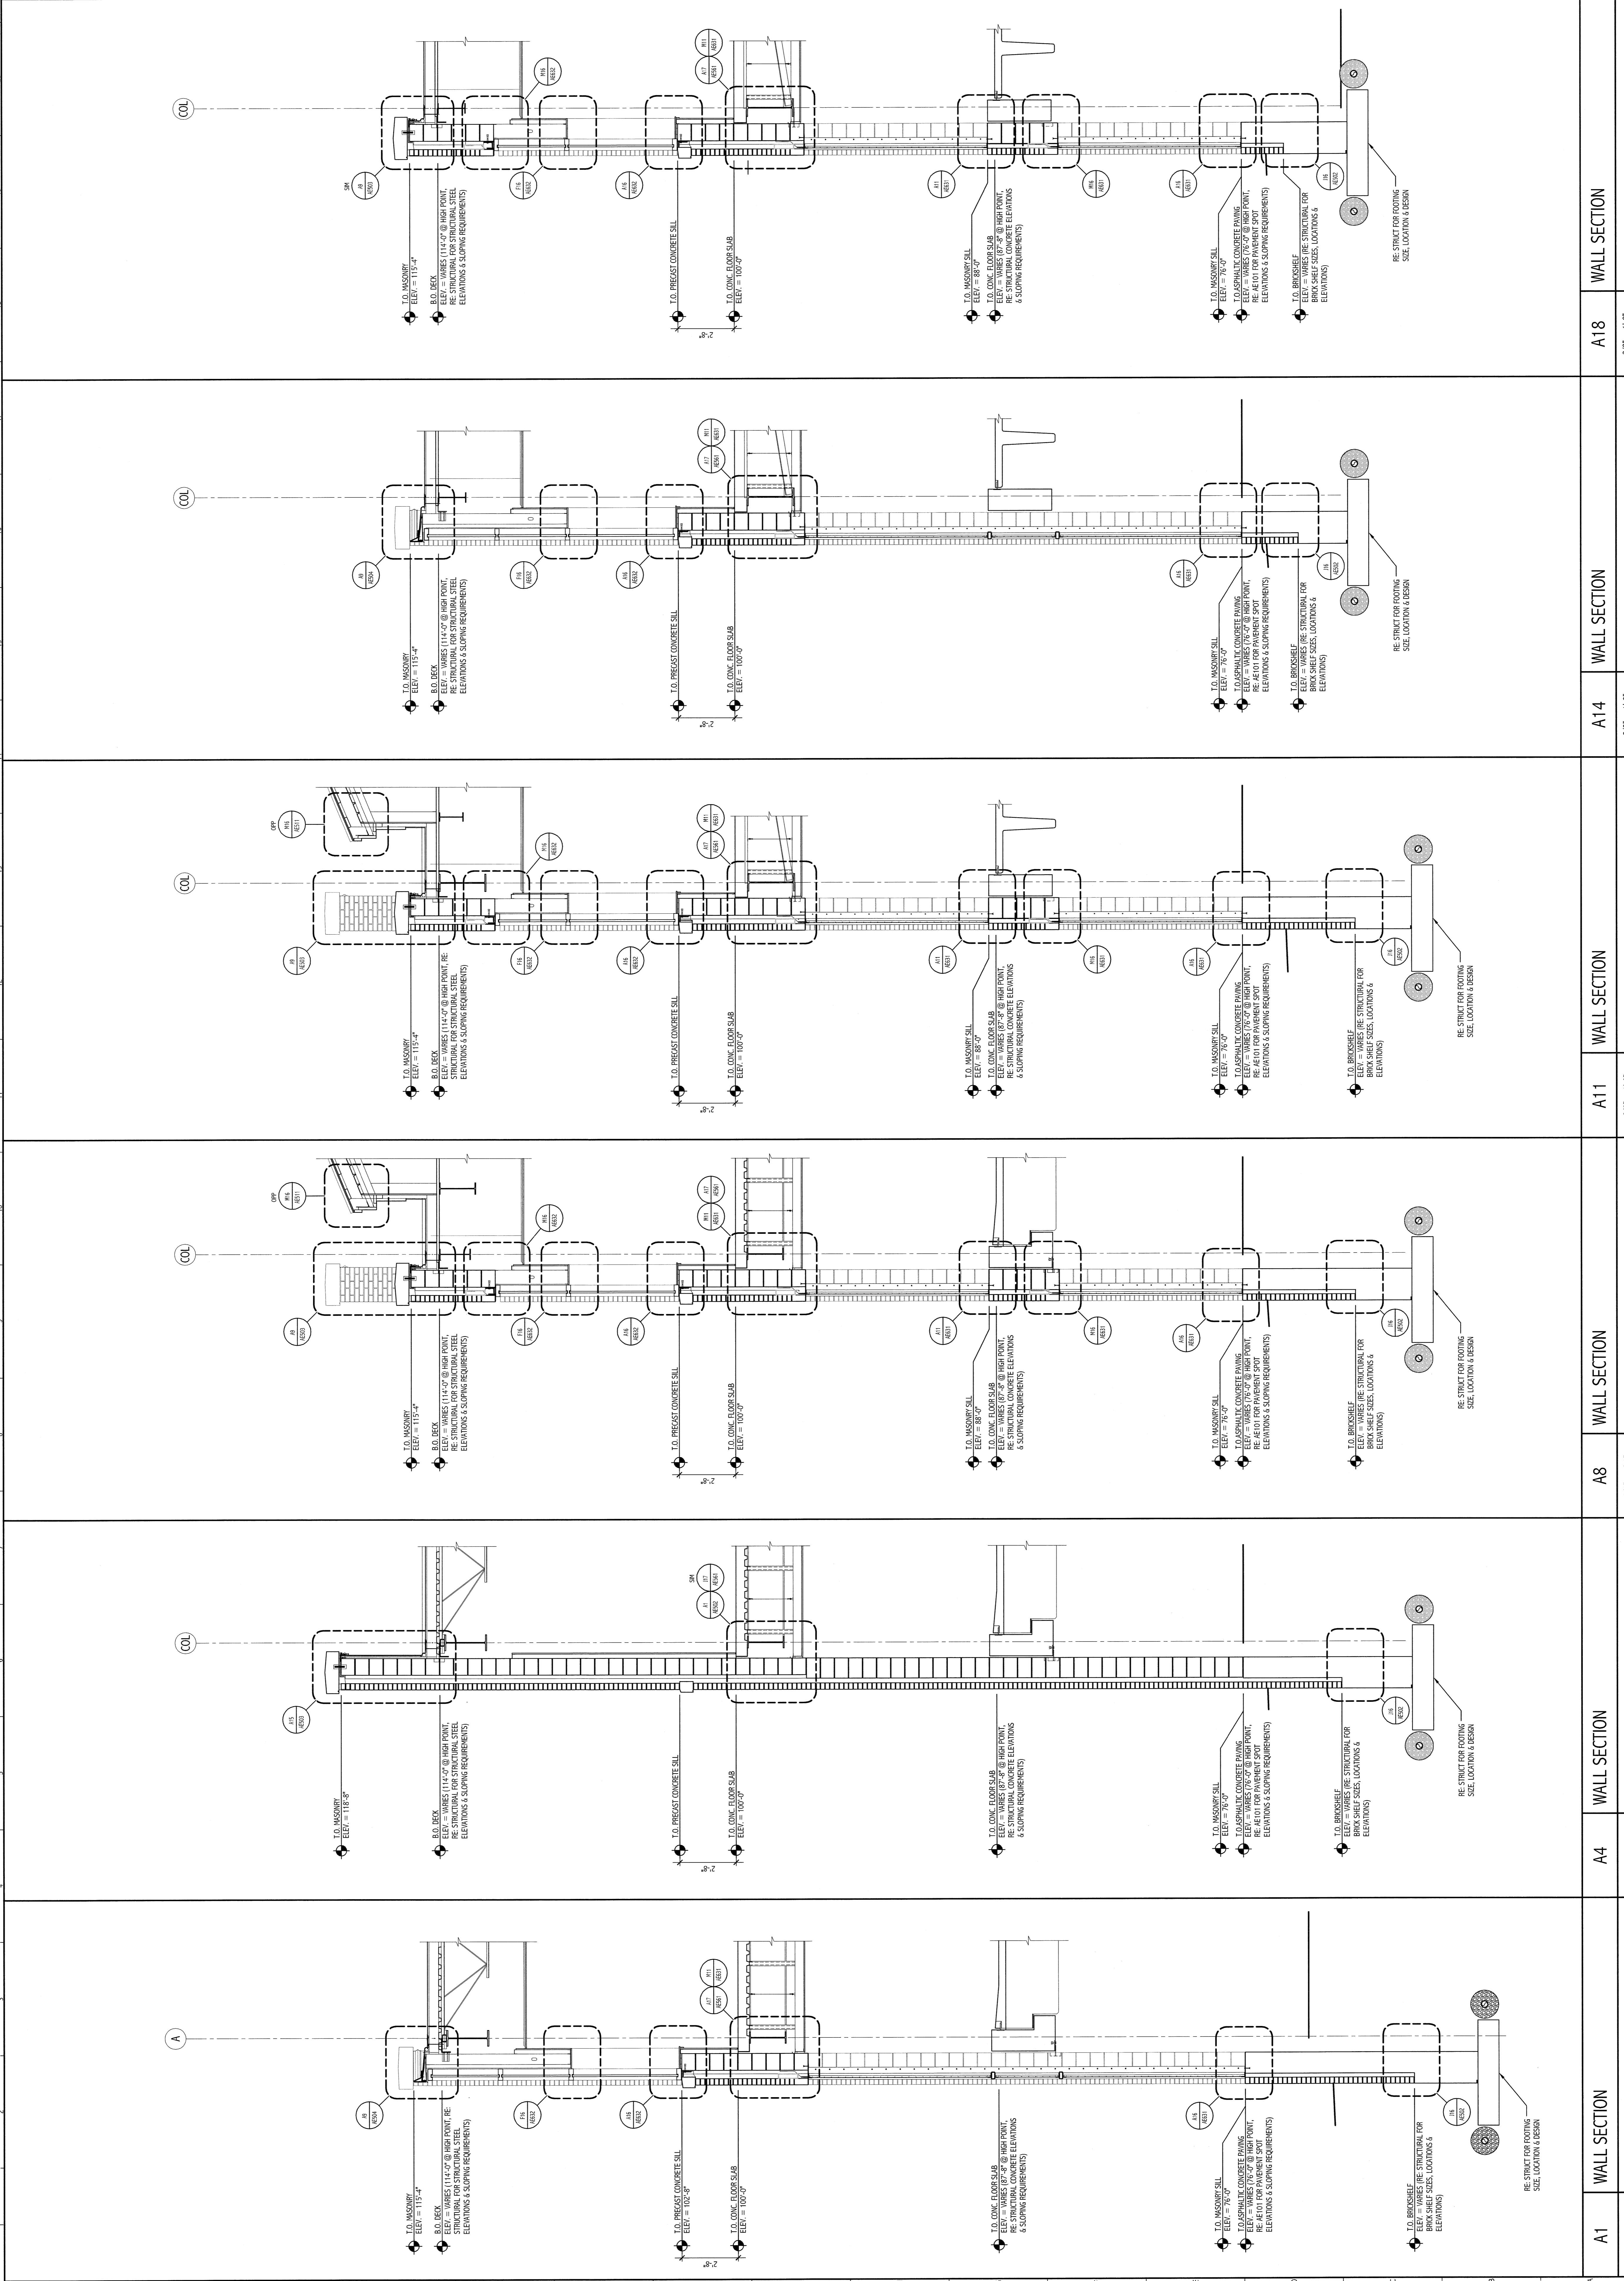

SECTION	SCALE
A1	3/8" = 1'-0"
A4	3/8" = 1'-0"
A8	3/8" = 1'-0"
A11	3/8" = 1'-0"
A14	3/8" = 1'-0"
A18	3/8" = 1'-0"

REV.	DESCRIPTION	DATE

CURRENT ISSUE STATUS:

PROJECT NORTH

SMRT
ARCHITECTURE
PLANNING
INTERIOR DESIGN
COMMISSIONING

**MARTIN'S POINT HEALTH CARE
MEDICAL OFFICE BUILDING**
PORTLAND, MAINE

144 Fore Street, Box 918
Portland, Maine 04103
Tel: (207) 775-0000
www.smrtinc.com

WALL SECTIONS

SHEET TITLE	AS NOTED	DATE
SCALE	3/8"	GRAPHIC SCALE
PROJECT MANAGER	TOWLE	SHEET NO.
DESIGNER		
CHECKER		
DATE		
PROJECT NO.	AE314	