

D1 THIRD LEVEL ENLARGED PARTIAL FLOOR PLAN - AREA C  
 1/4" = 1'-0"

**KEYED NOTES:**

- 1. SEE G001 FOR PROJECT GENERAL NOTES
- 2. SEE SHEET G001 FOR LEGEND AND GENERAL NOTES

**NOTE:**

- 1. PROVIDE FOUR COMPARTMENT CLOSURE IN PLACE FLOORING IN IT EMPTY CONDUIT WITH FULL BOX TO BE A MINIMUM 4" ABOVE FLOORING IN CORRIDOR OR VESTIBULE ASSEMBLY FOR TELECOMMUNICATIONS USES.
- 2. PROVIDE TWO (2) TELECOMMUNICATIONS BUNDLES FOR TELECOMMUNICATIONS USES.

**KEYED NOTES:**

- 1. MINIMUM RECEPTACLE SPACING TO CENTER OF SERVICE
- 2. NOT USED
- 3. NOT USED
- 4. NOT USED

**SMRTI**  
 ARCHITECTURE  
 ENGINEERING  
 PLANNING  
 INTERIOR DESIGN  
 COMMISSIONING

144 State Street, 10th Floor  
 Portland, Maine 04101  
 Tel: (207) 775-3844  
 Fax: (207) 775-1070  
 www.smrti.com

**MARTIN'S POINT HEALTH CARE**  
 MEDICAL OFFICE BUILDING  
 PORTLAND, MAINE


**THIRD LEVEL: MEDICAL OFFICES**  
**ENLARGED PARTIAL FLOOR PLAN - AREA C**

ISSUED FOR G.M.P. & PERMITTING  
 4-3-09

PROJECT NO. EP103C  
 SHEET NO. 08159

SCALE: AS NOTED  
 DATE: 07/15/09  
 PROJECT MANAGER: SJB  
 GRAPHIC SCALE: 0' 1" = 1'-0"  
 JOB CAPTAIN: TONCOS  
 DATE OF RECORD: 07/15/09  
 SHEET NO. EP103C

PROGRESS PRINT

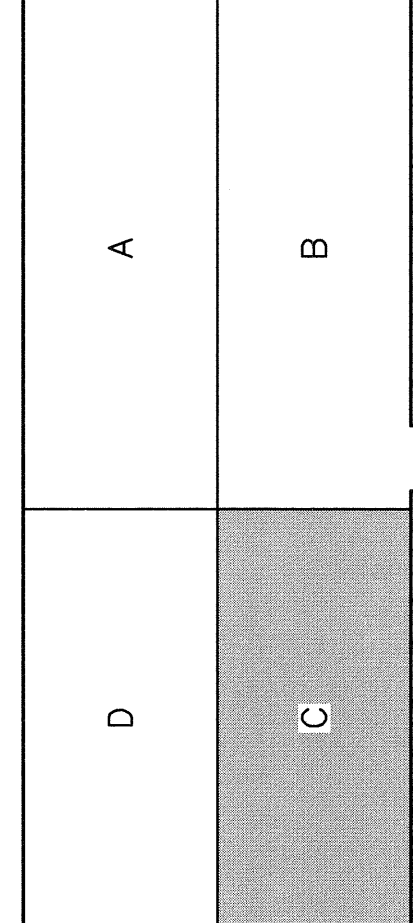

**KEY PLAN**

A15  
 N.T.S.