




A SEAT WALL SECTION (FUTURE)
N.T.S.

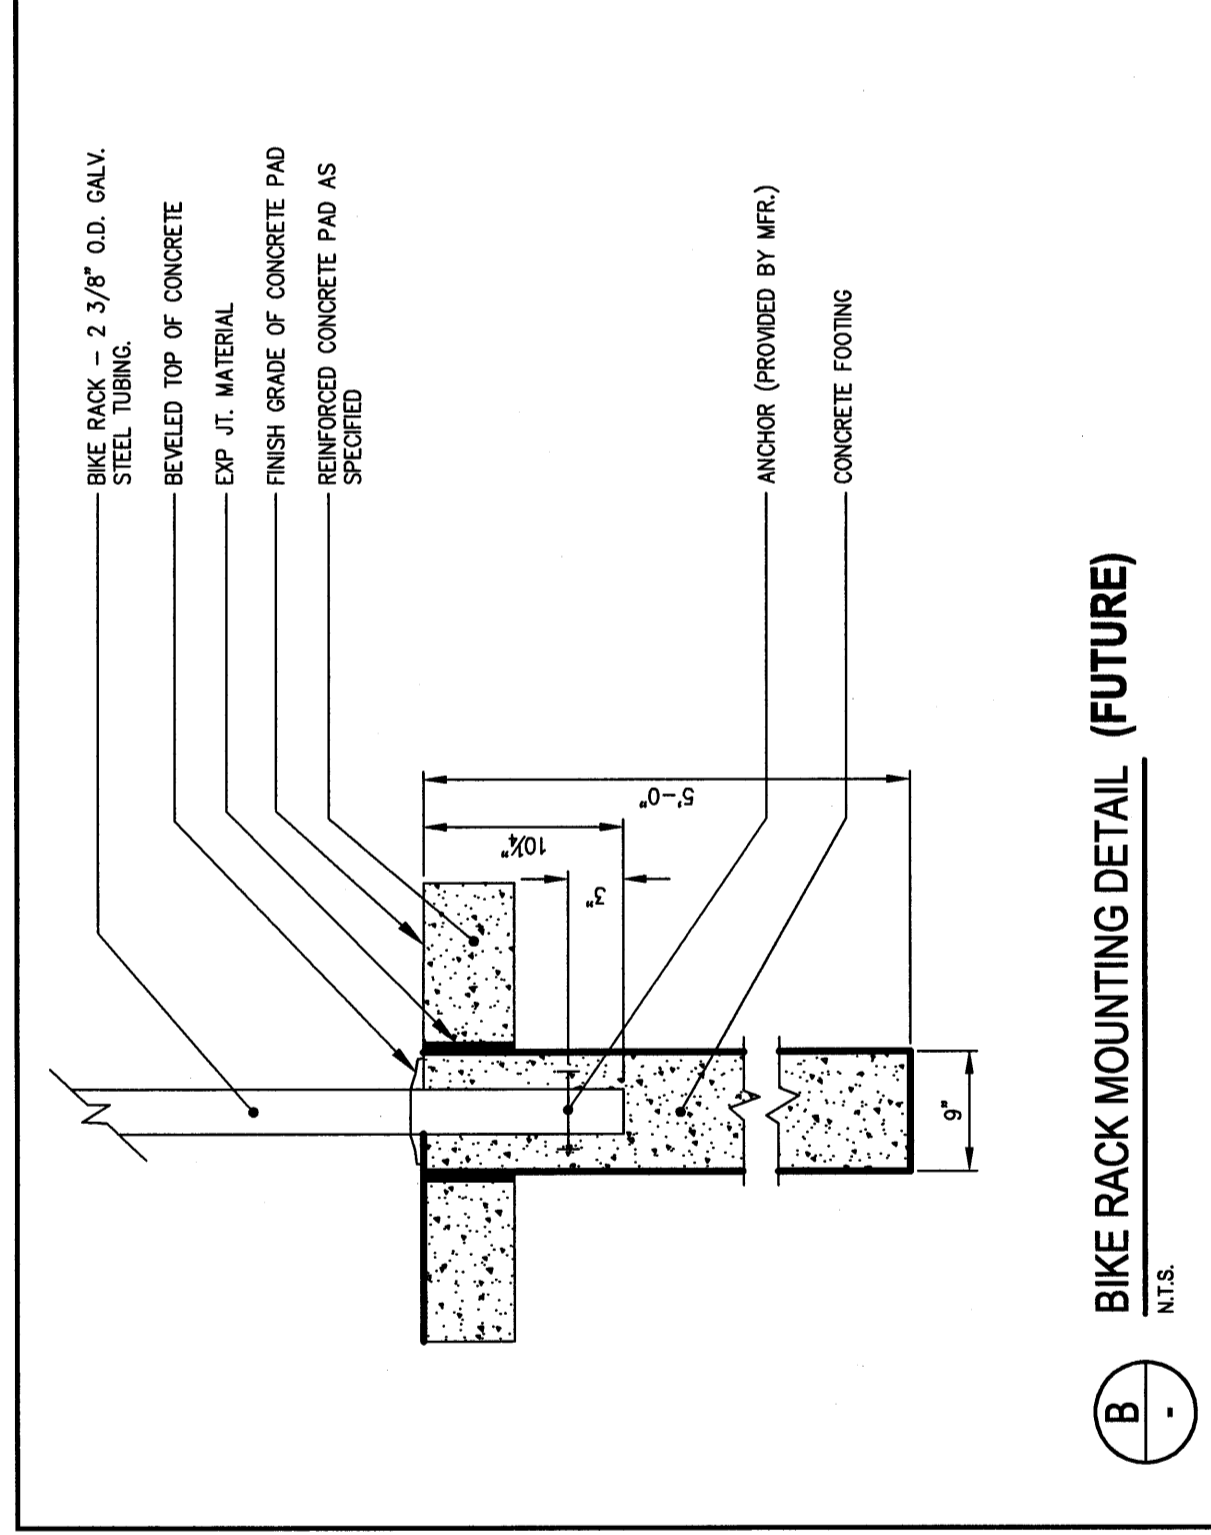


B BIKE RACK MOUNTING DETAIL (FUTURE)
N.T.S.

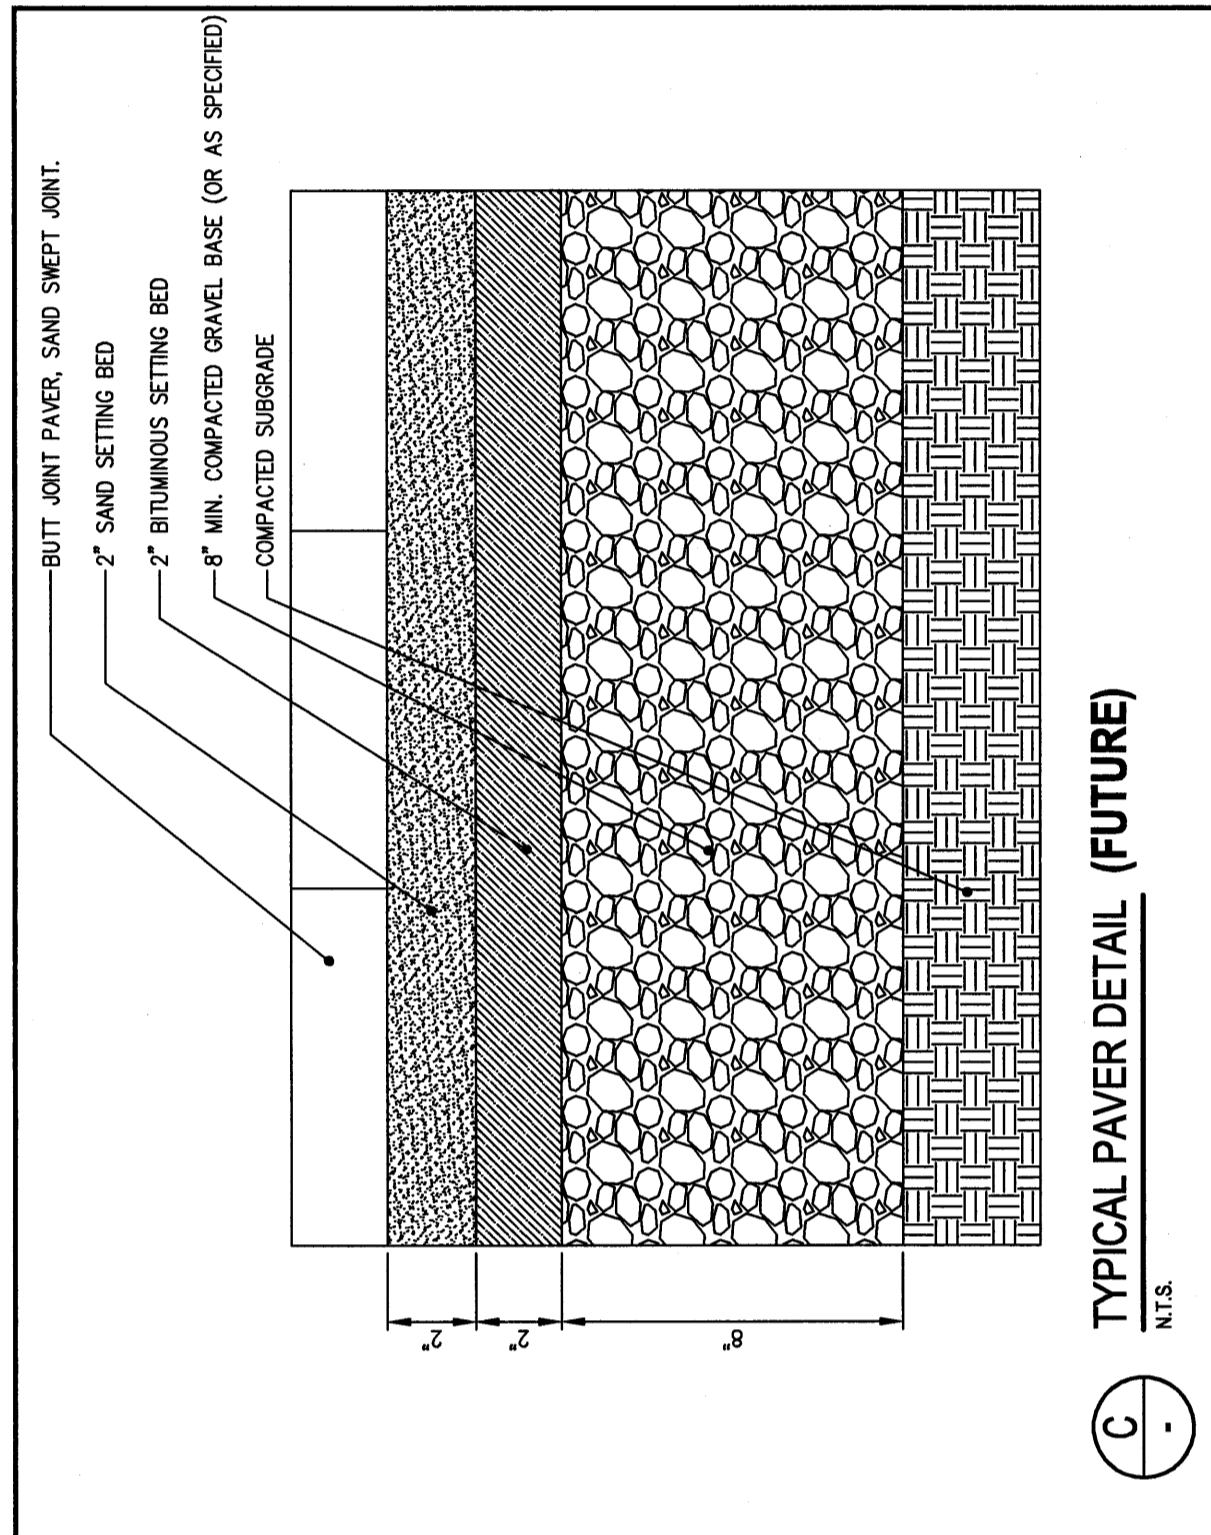


C TYPICAL PAVER DETAIL (FUTURE)
N.T.S.

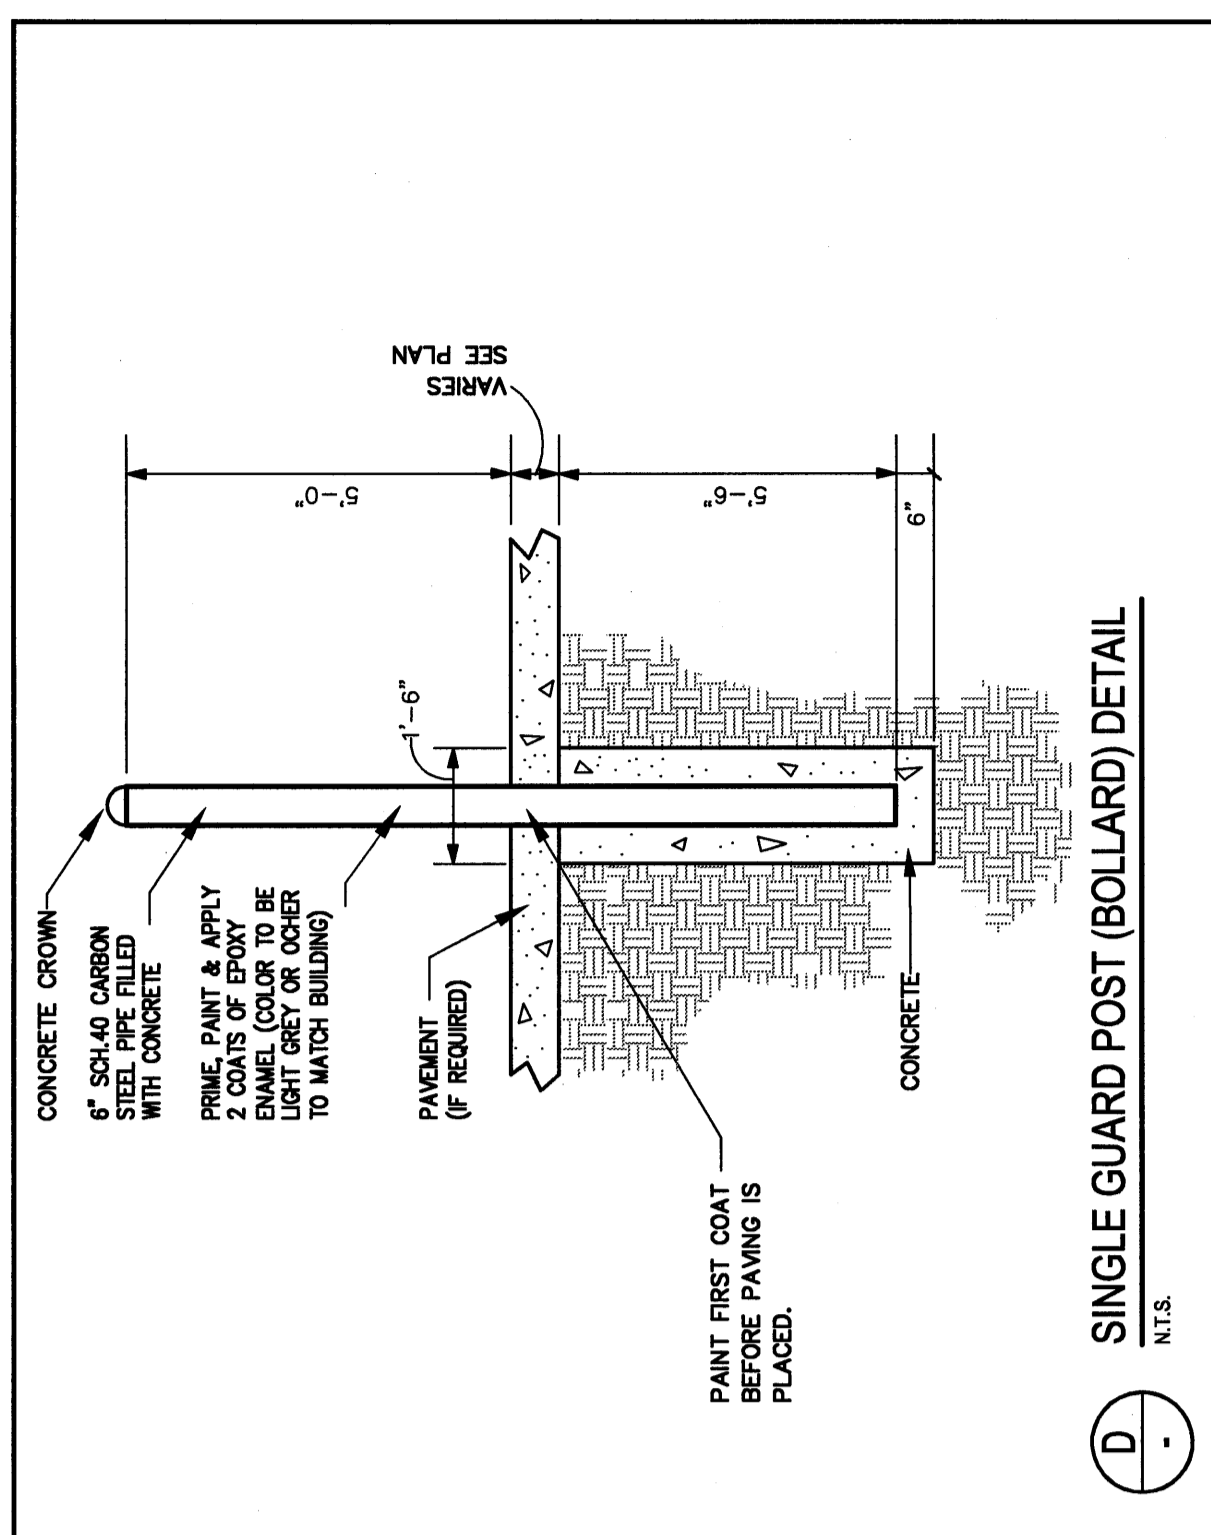


D SINGLE GUARD POST (BOLLARD) DETAIL
N.T.S.

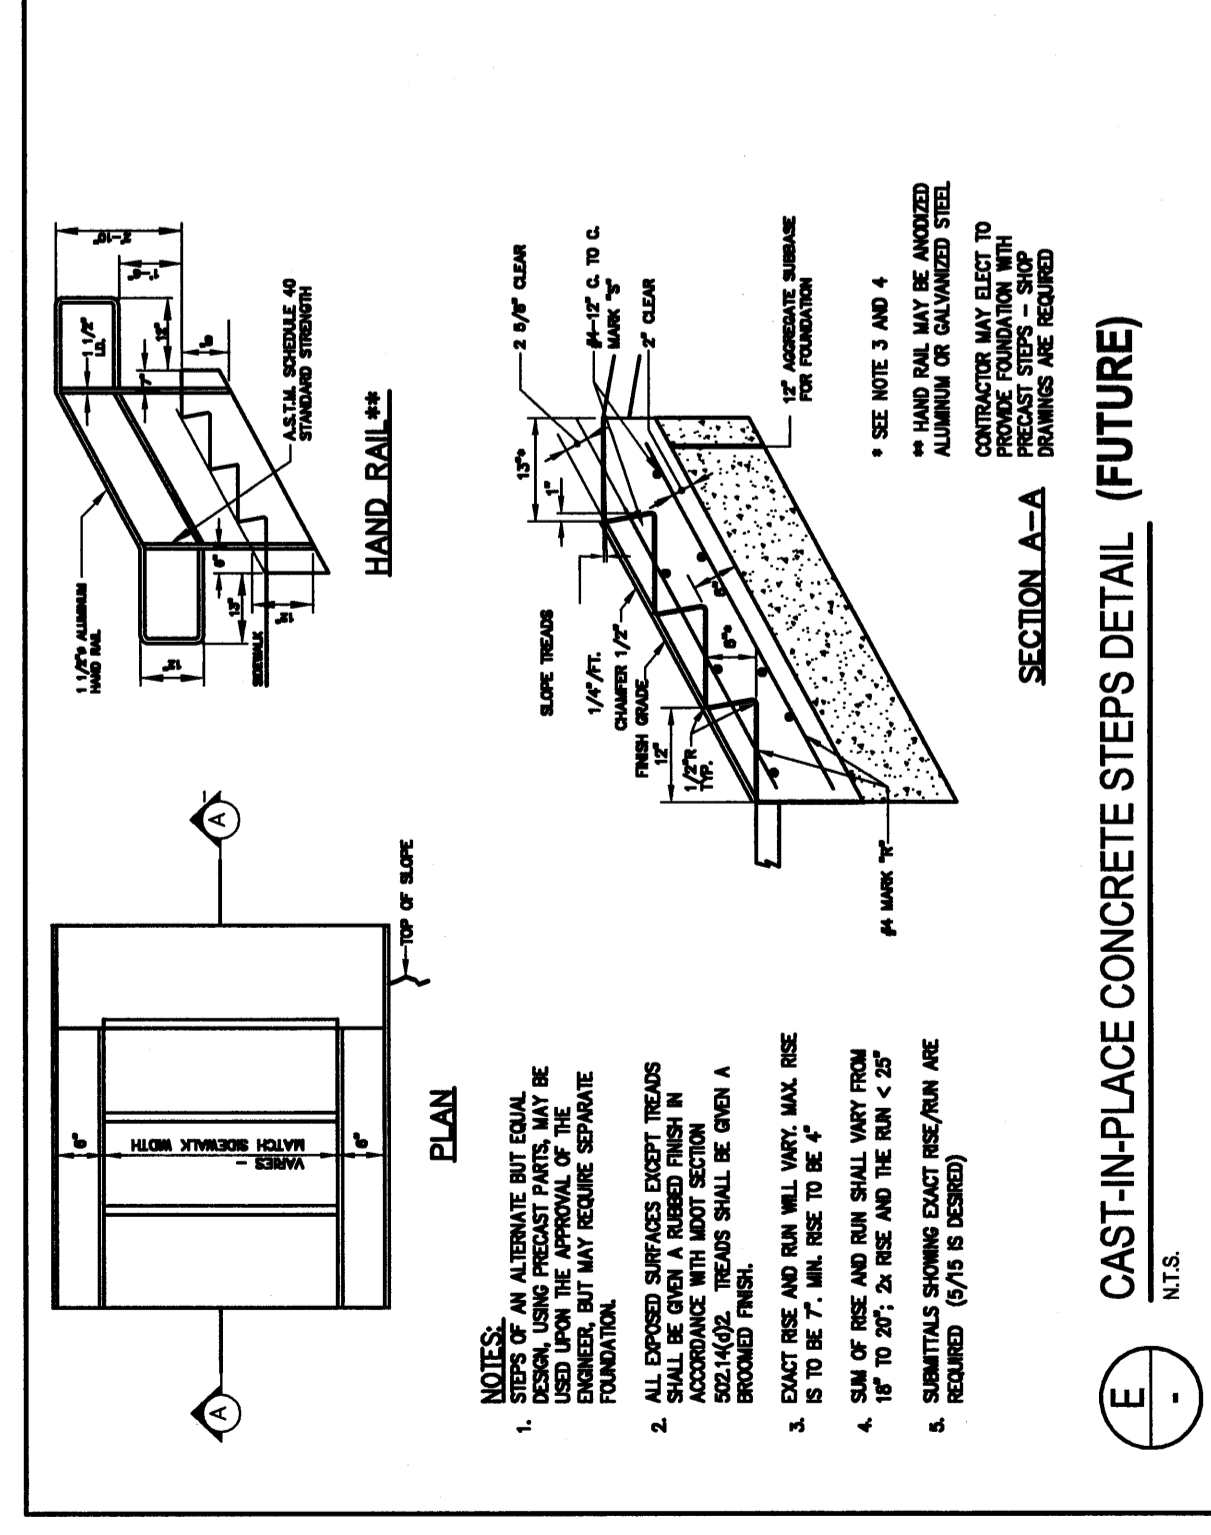


E CAST-IN-PLACE CONCRETE STEPS DETAIL (FUTURE)
N.T.S.

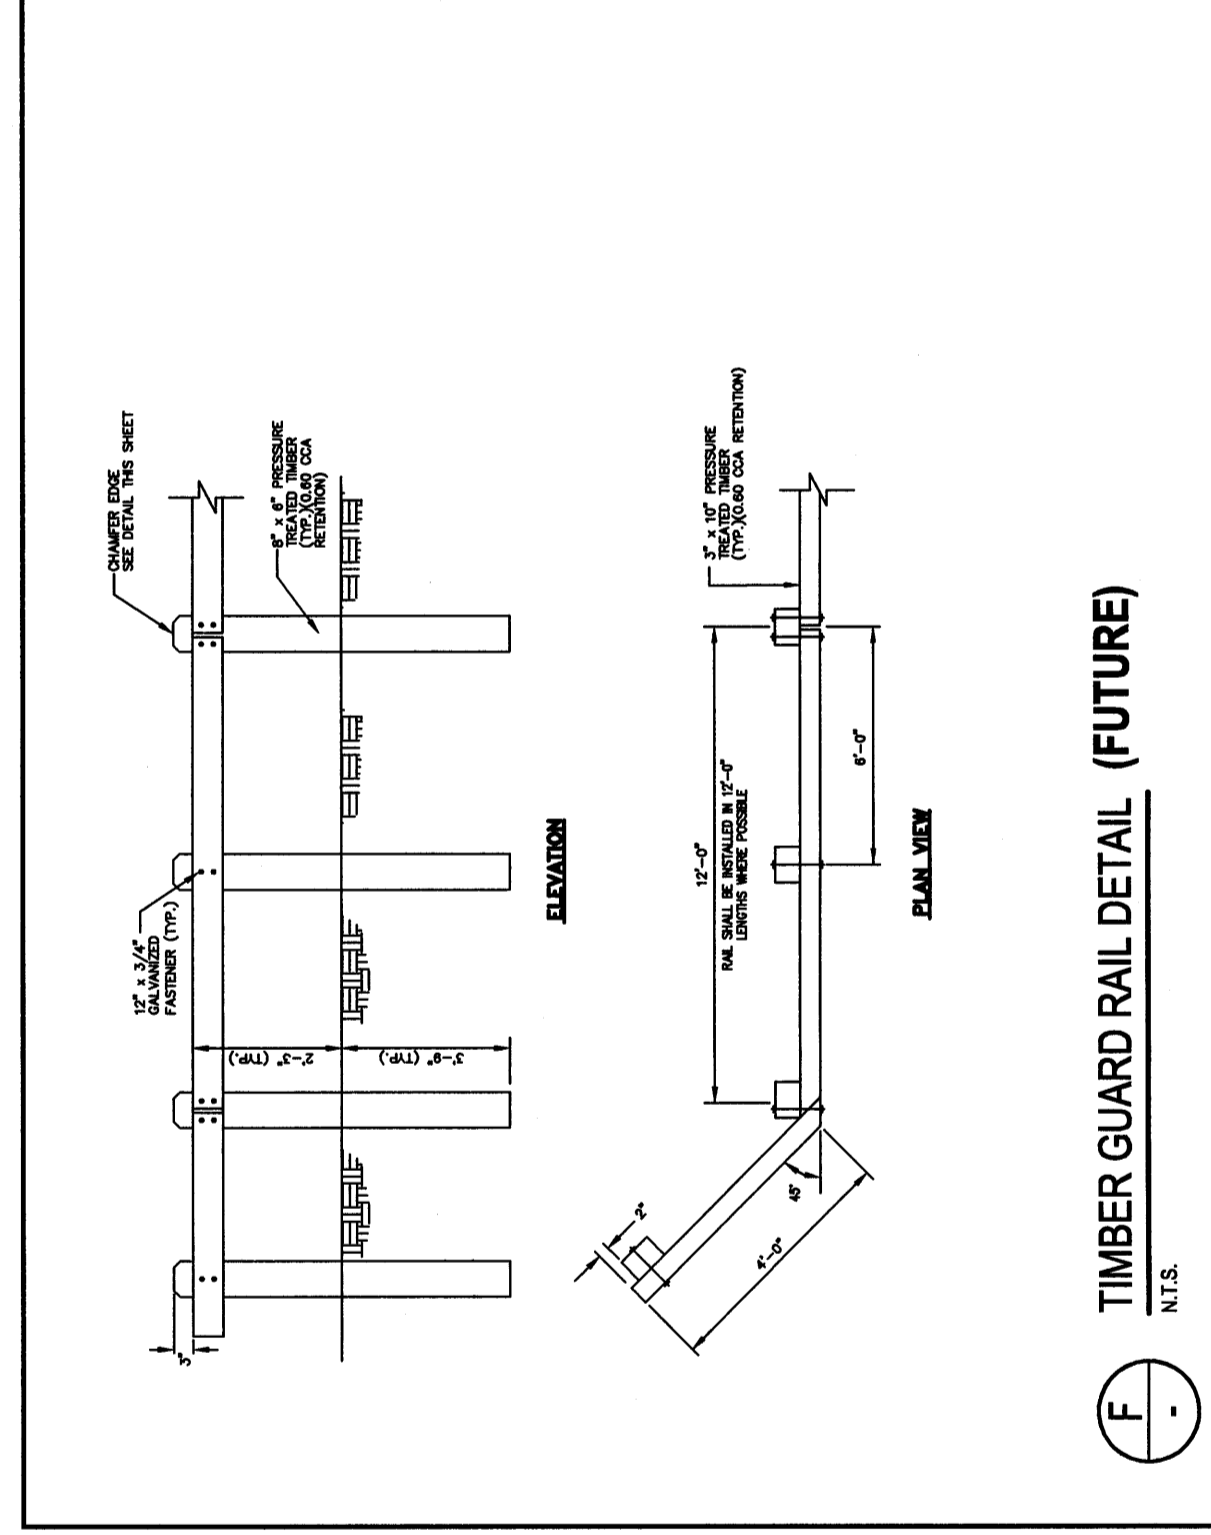


F TIMBER GUARD RAIL DETAIL (FUTURE)
N.T.S.

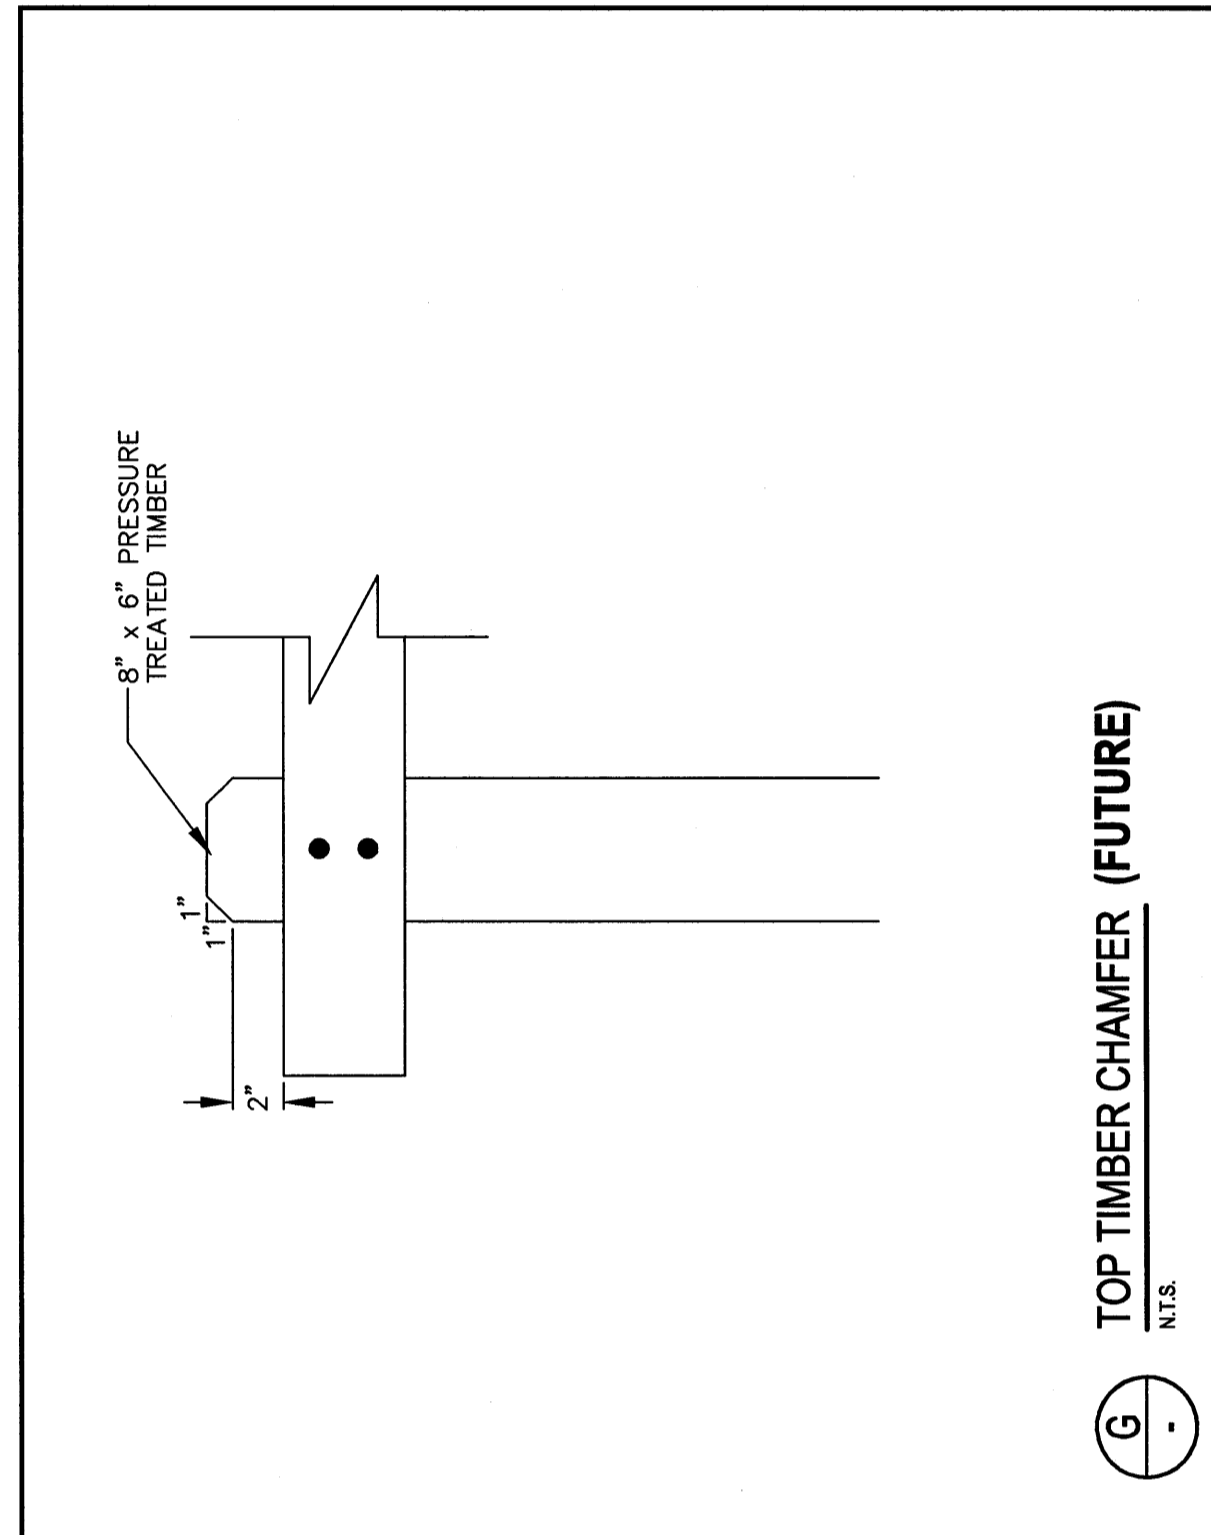


G TOP TIMBER CHAMFER (FUTURE)
N.T.S.

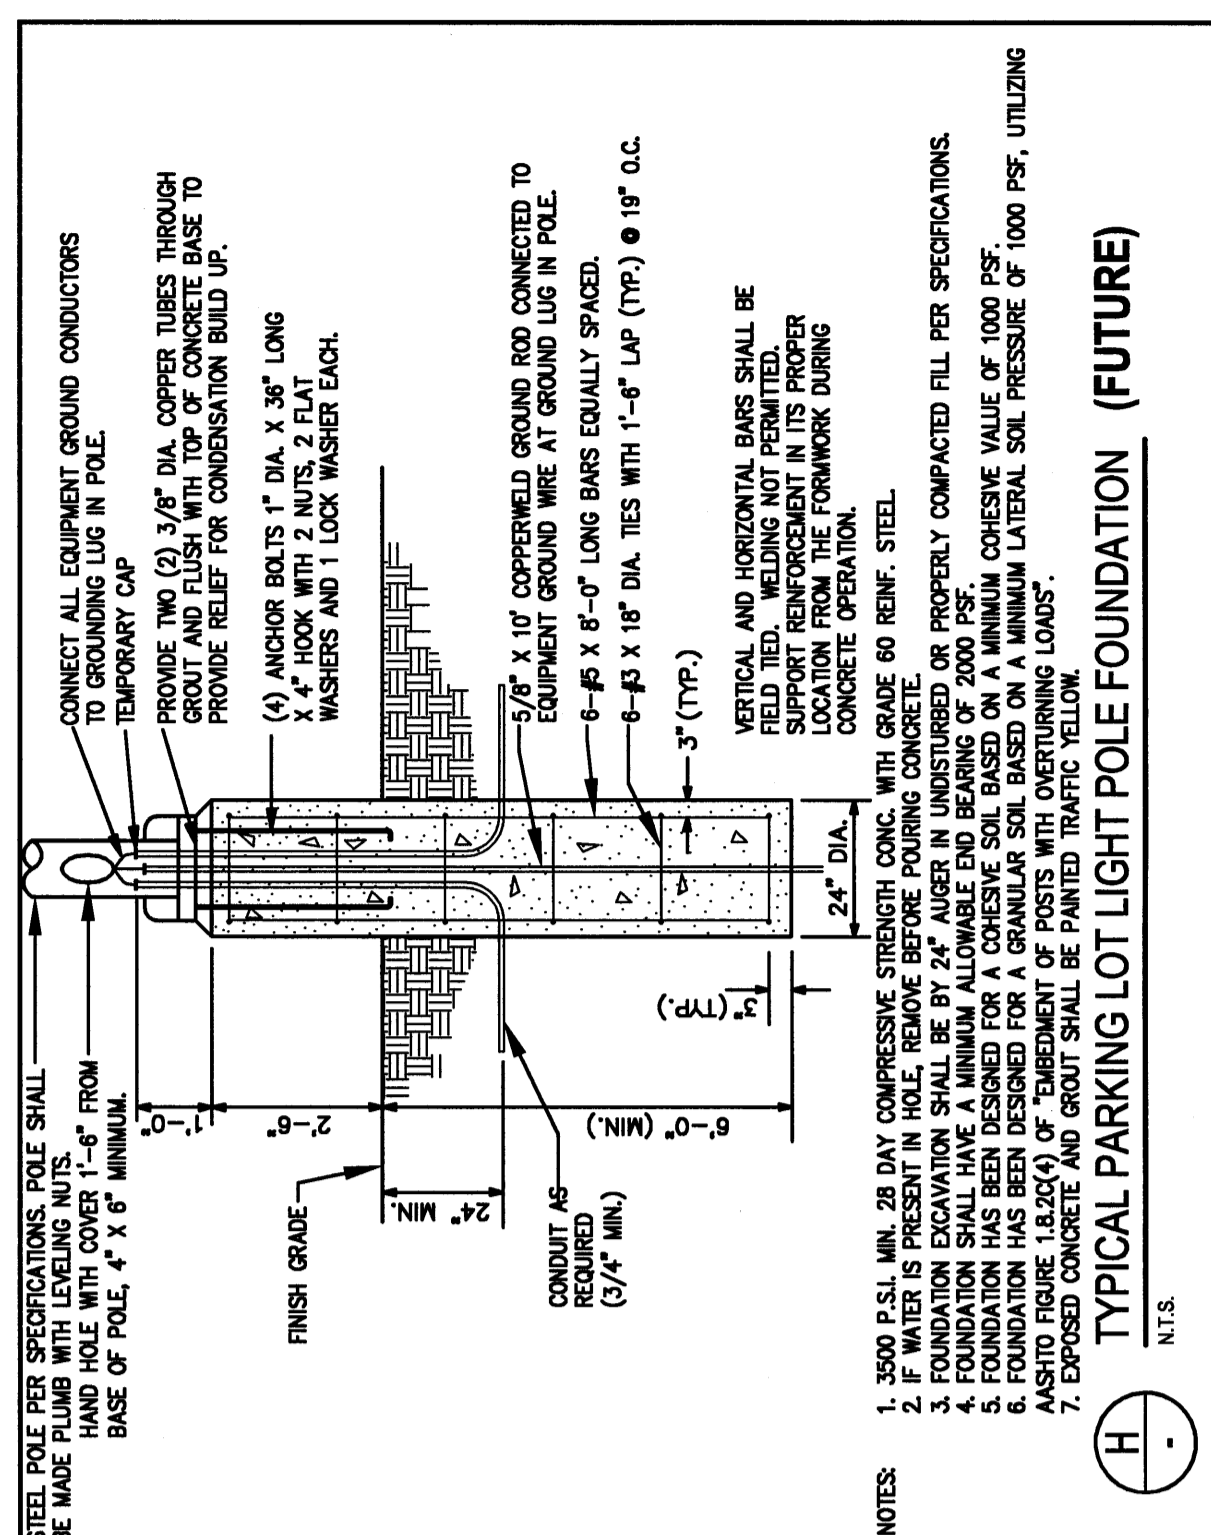

H TYPICAL PARKING LOT LIGHT POLE FOUNDATION (FUTURE)
N.T.S.

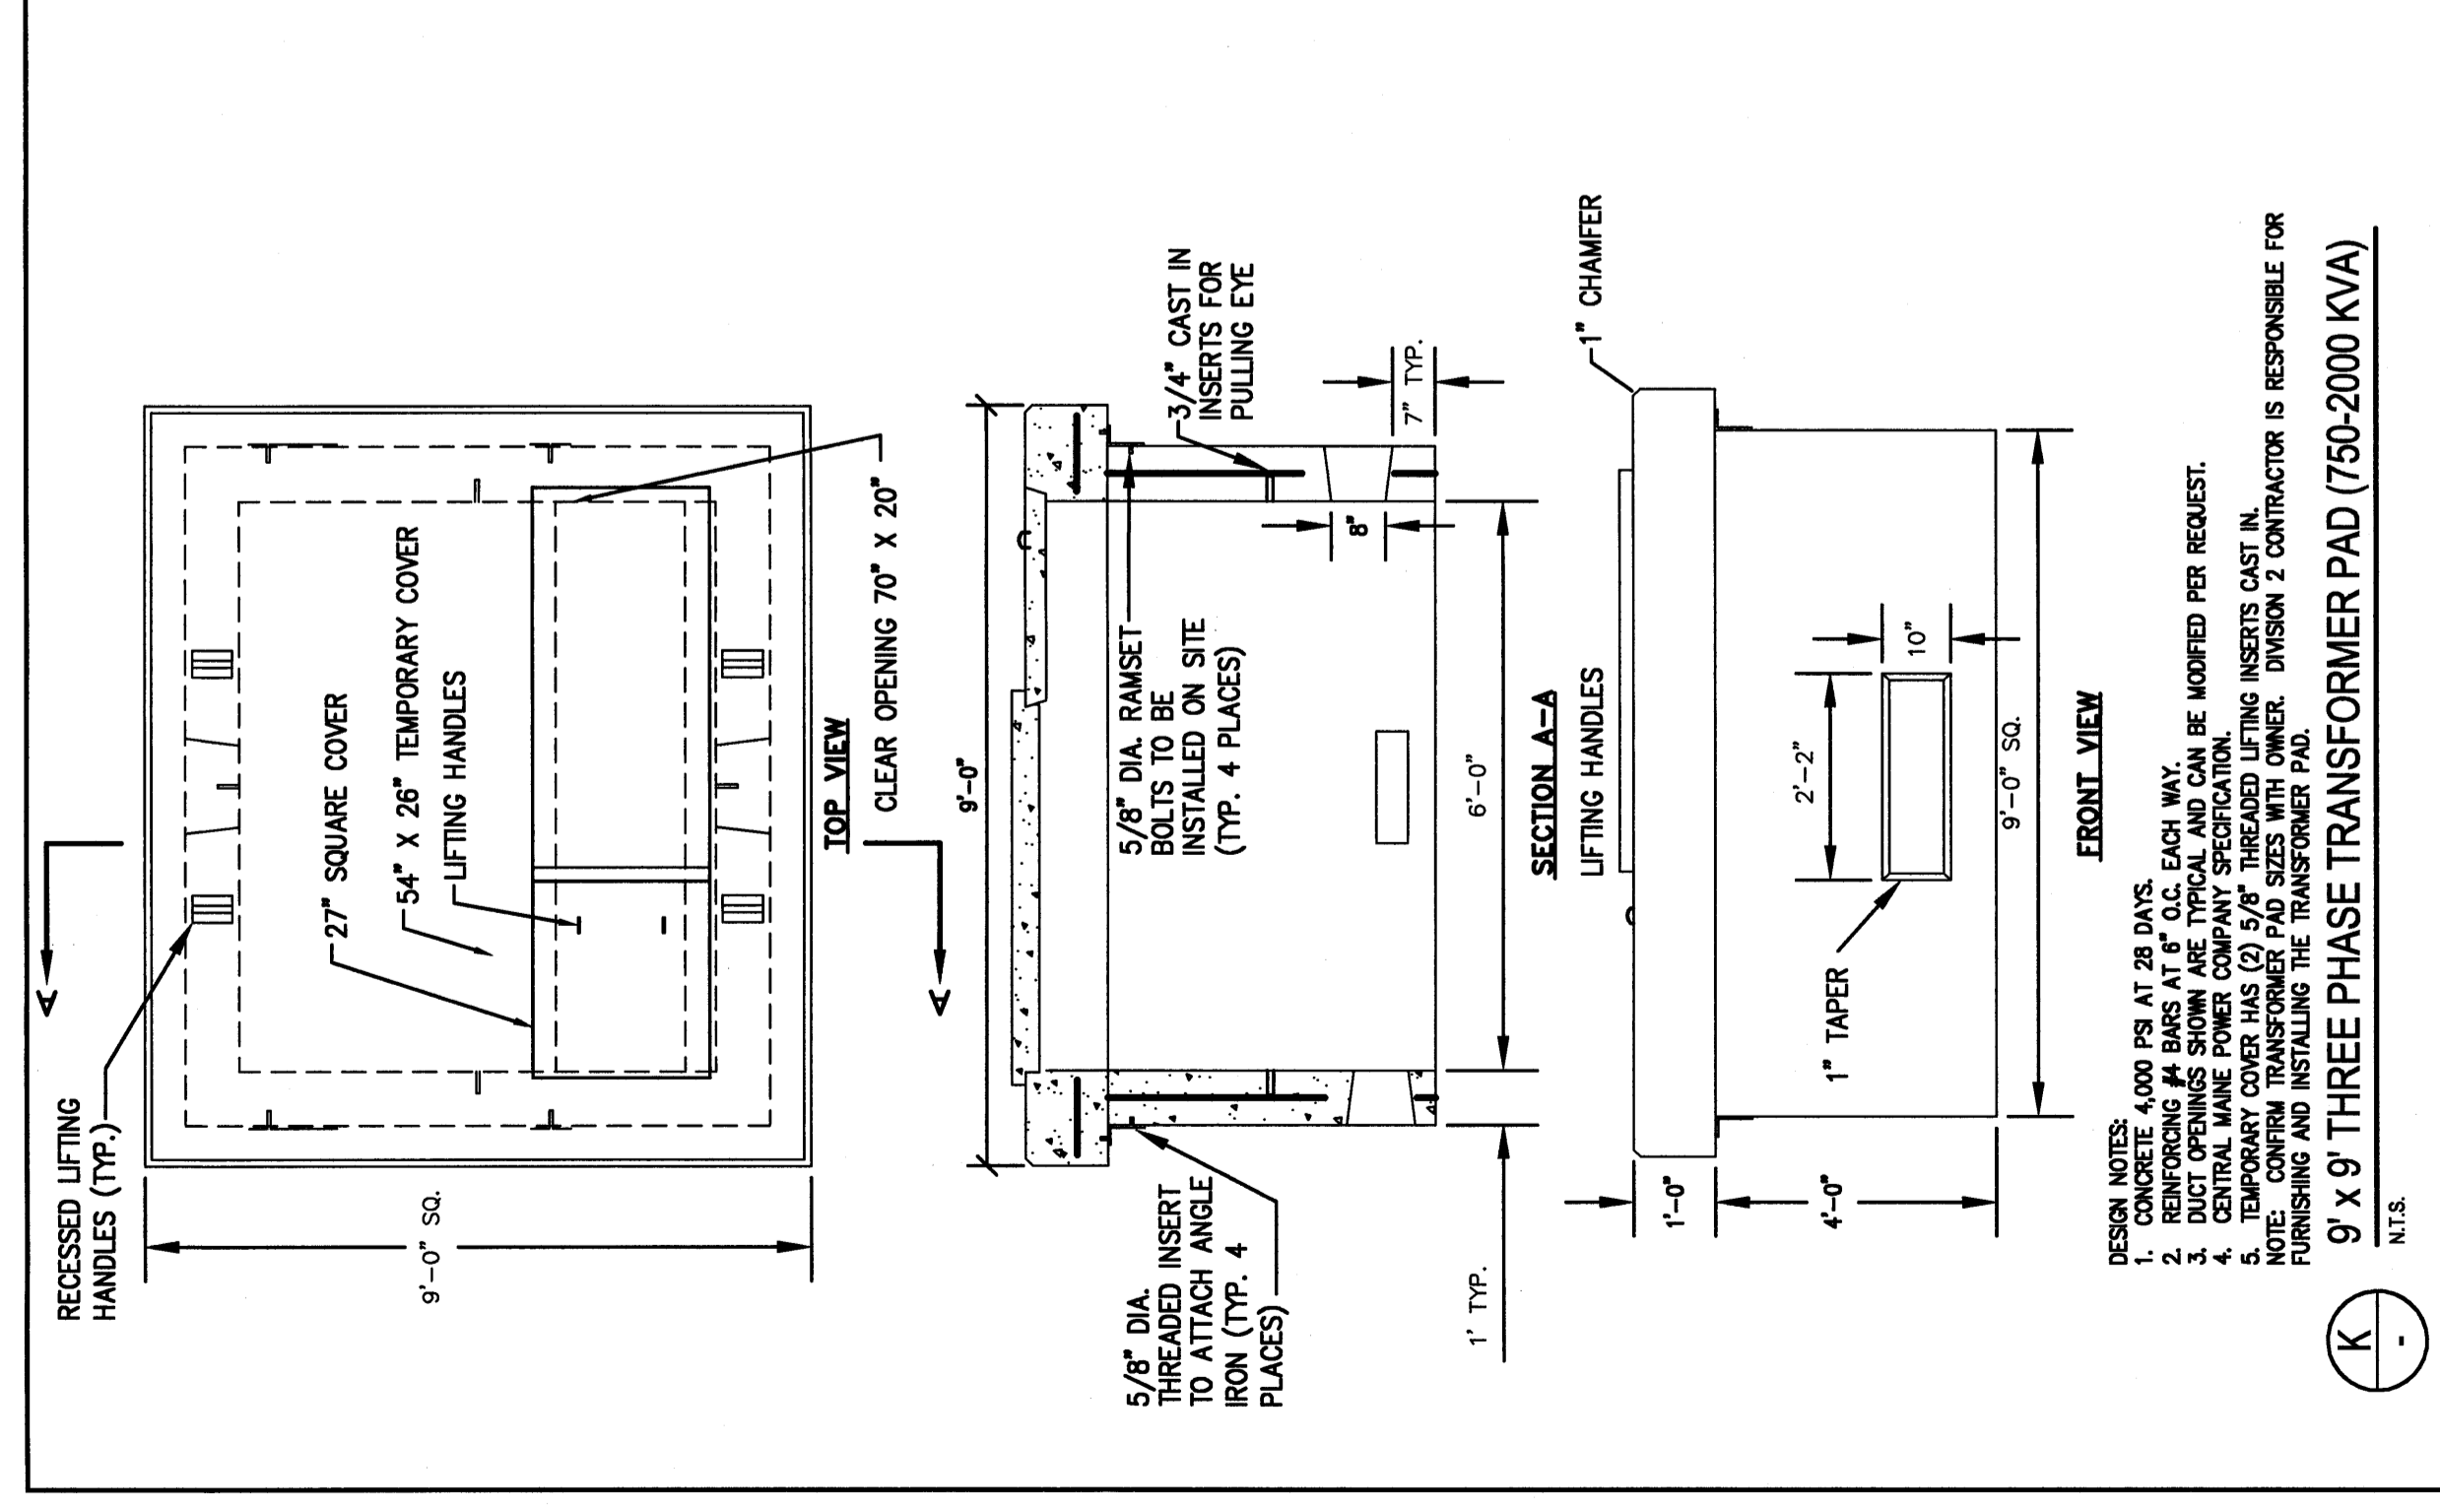


K 9' X 9' THREE PHASE TRANSFORMER PAD (750-2000 KVA)
N.T.S.

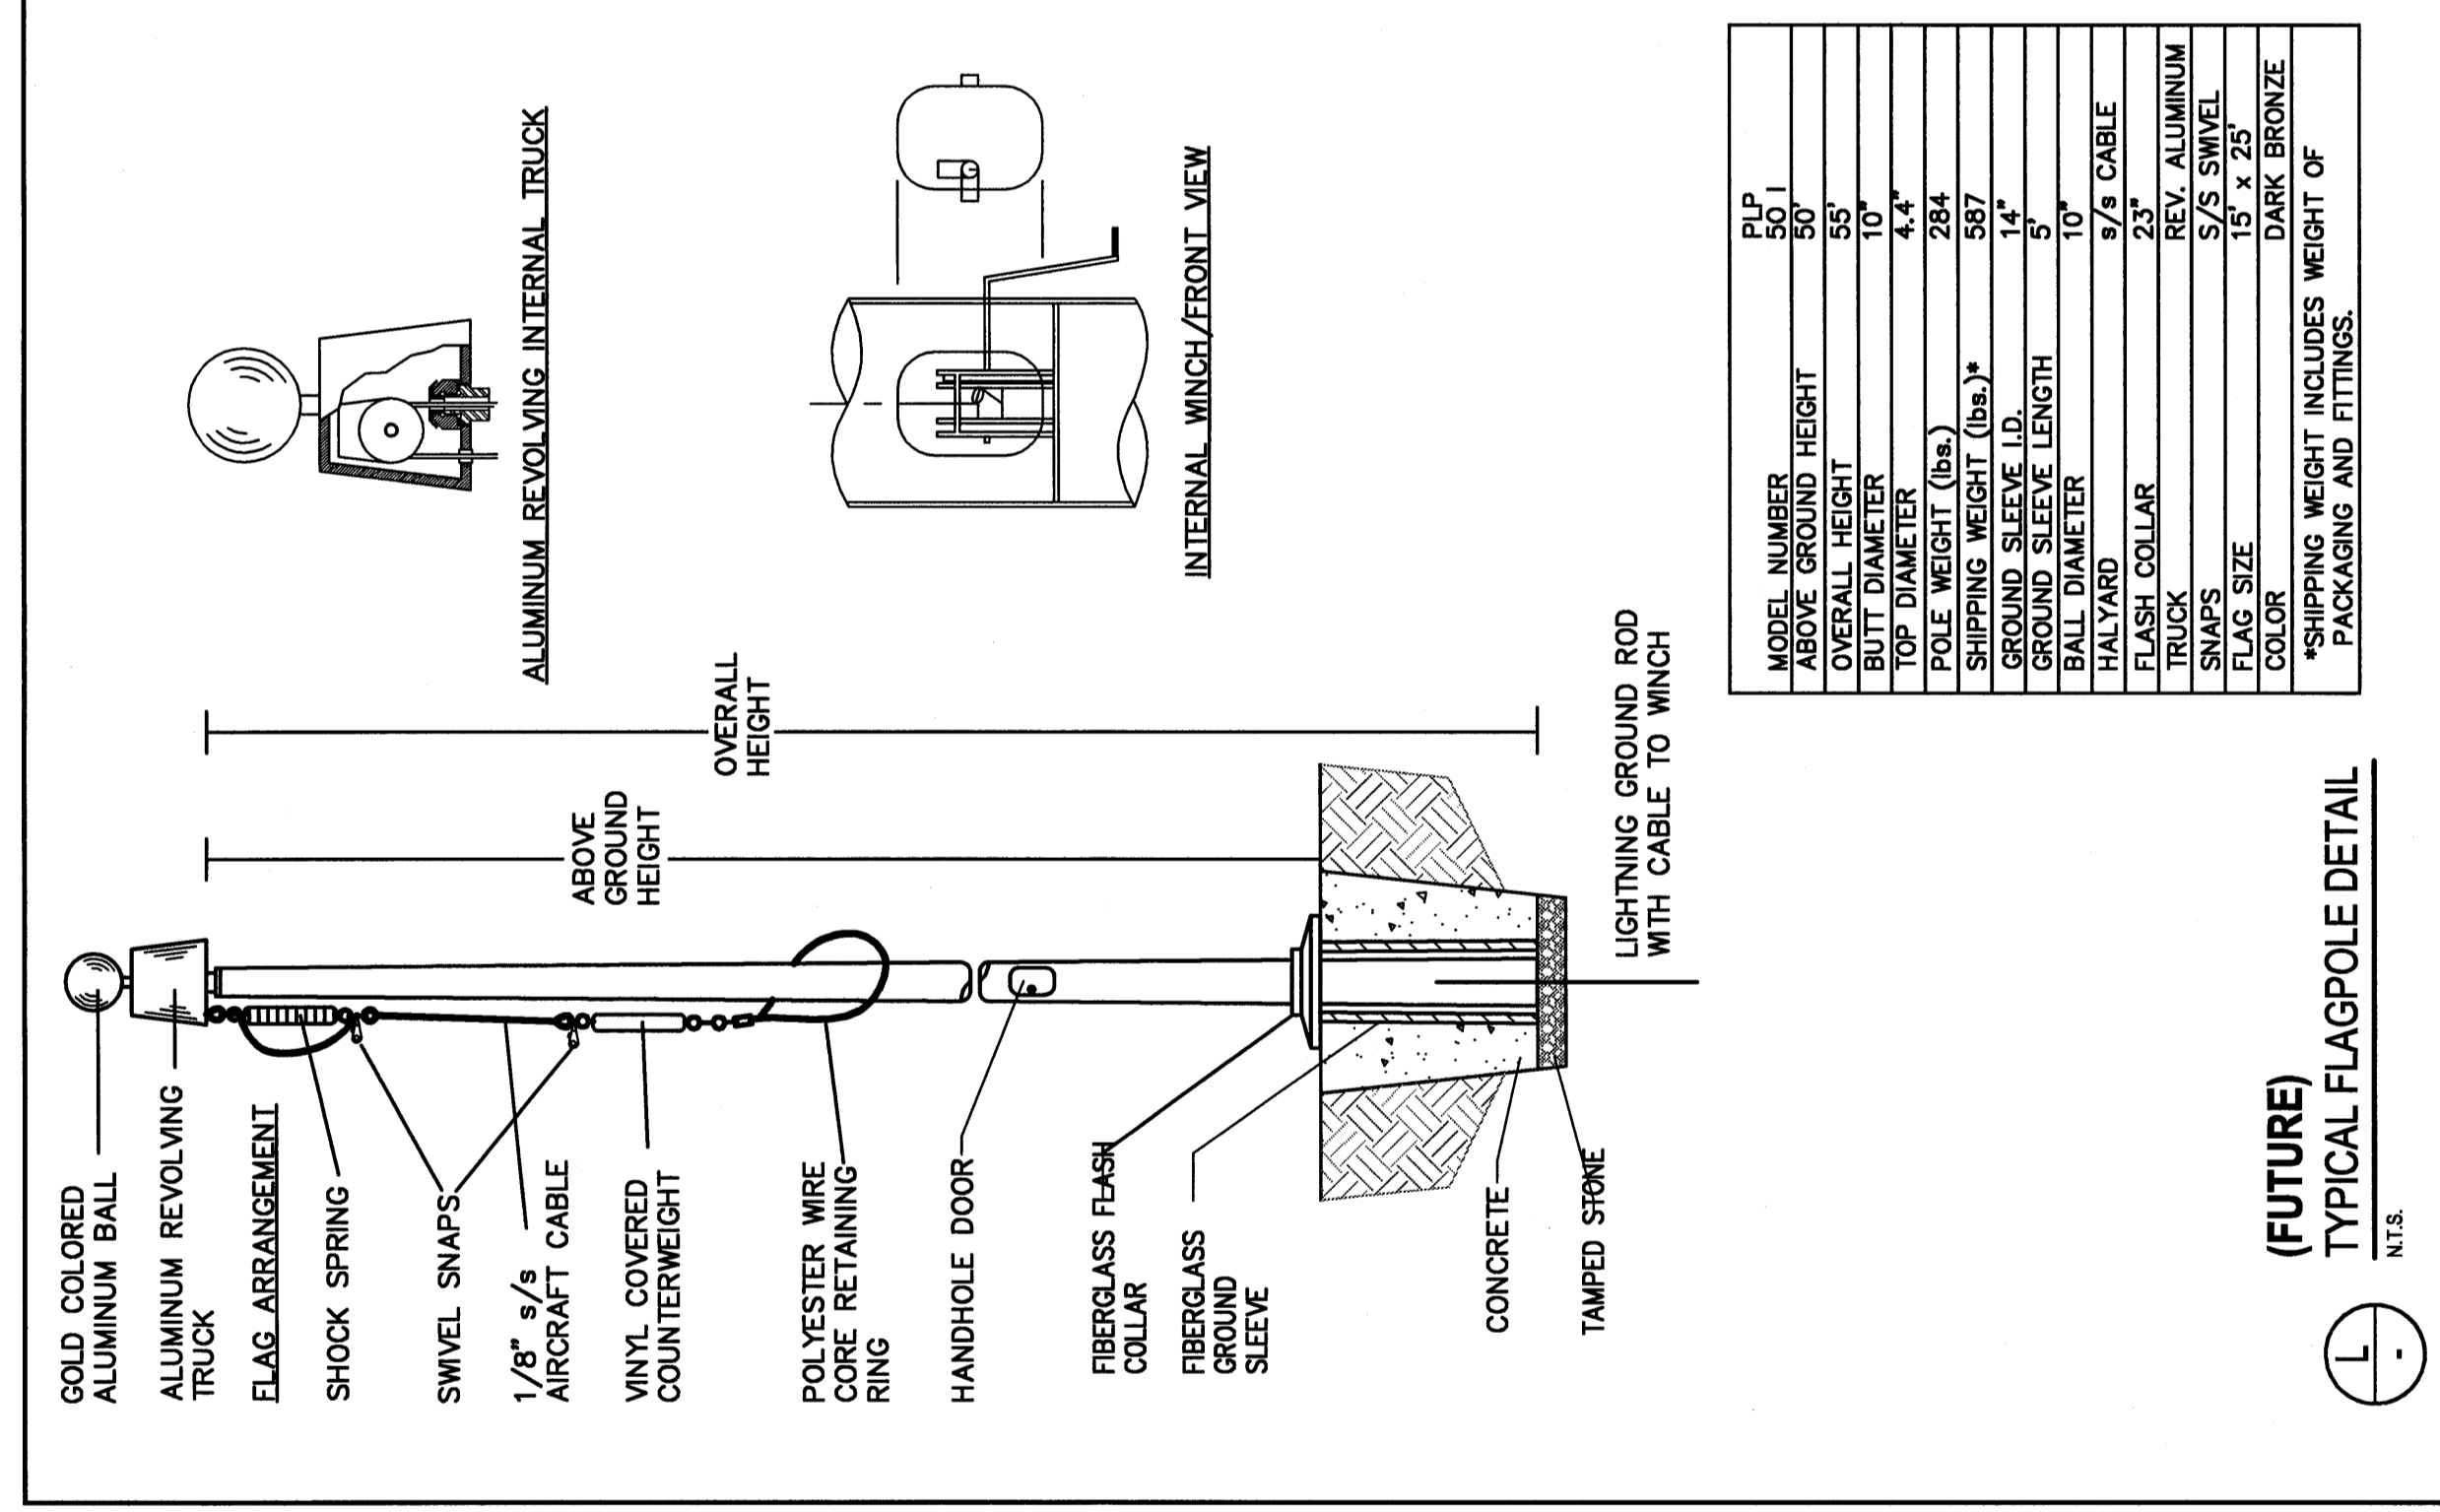


L TYPICAL FLAGPOLE DETAIL (FUTURE)
N.T.S.

MODEL NUMBER	BLP
ABOVE GROUND HEIGHT	50'
OVERALL HEIGHT	50'
POLE WEIGHT (lbs.)	284
SHIPPING WEIGHT (lbs.)	587
GROUND STAKE LENGTH	5'
BALL DIAMETER	10"
HALTWAY	5/8" CABLE
FLASH COLLAR	25' ALUMINUM
SNAPS	5/8" SWIVEL
FLAG SIZE	15' x 25'
COLOR	DARK BRONZE


ALL WEIGHTS INCLUDES WEIGHT OF PACKAGING AND FITTINGS.

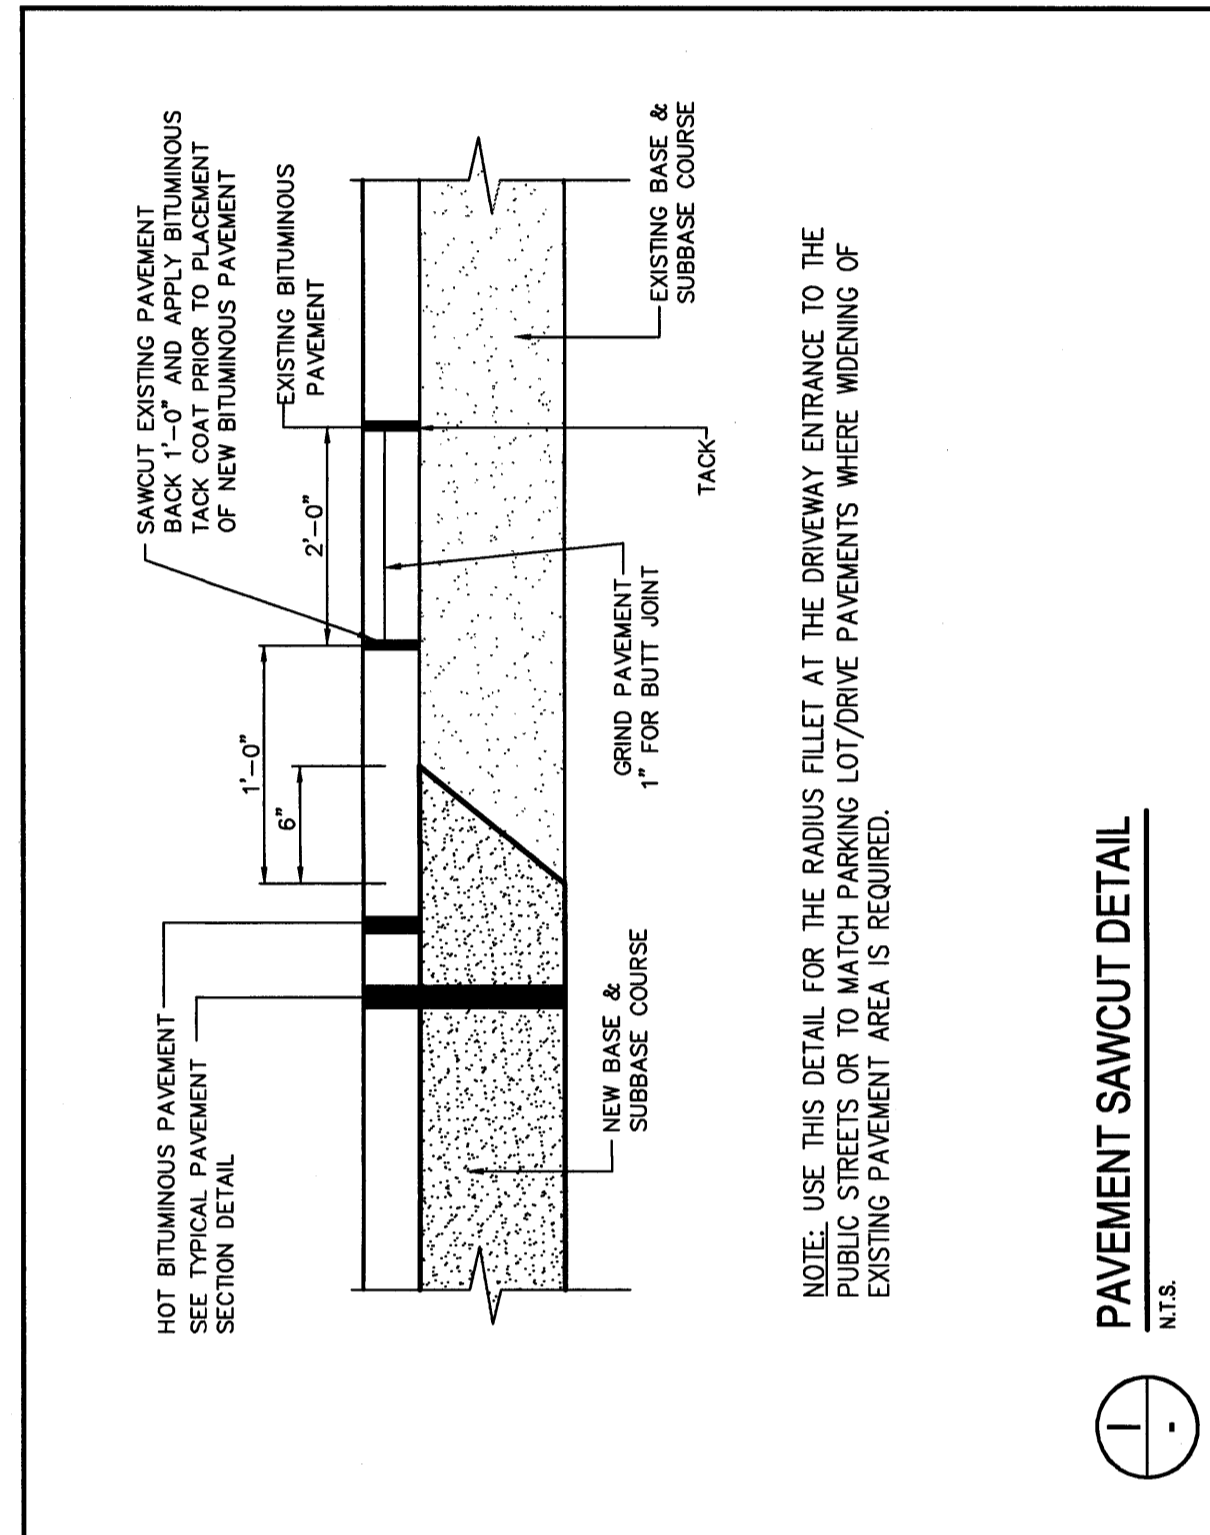


I PAVEMENT SAWCUT DETAIL
N.T.S.

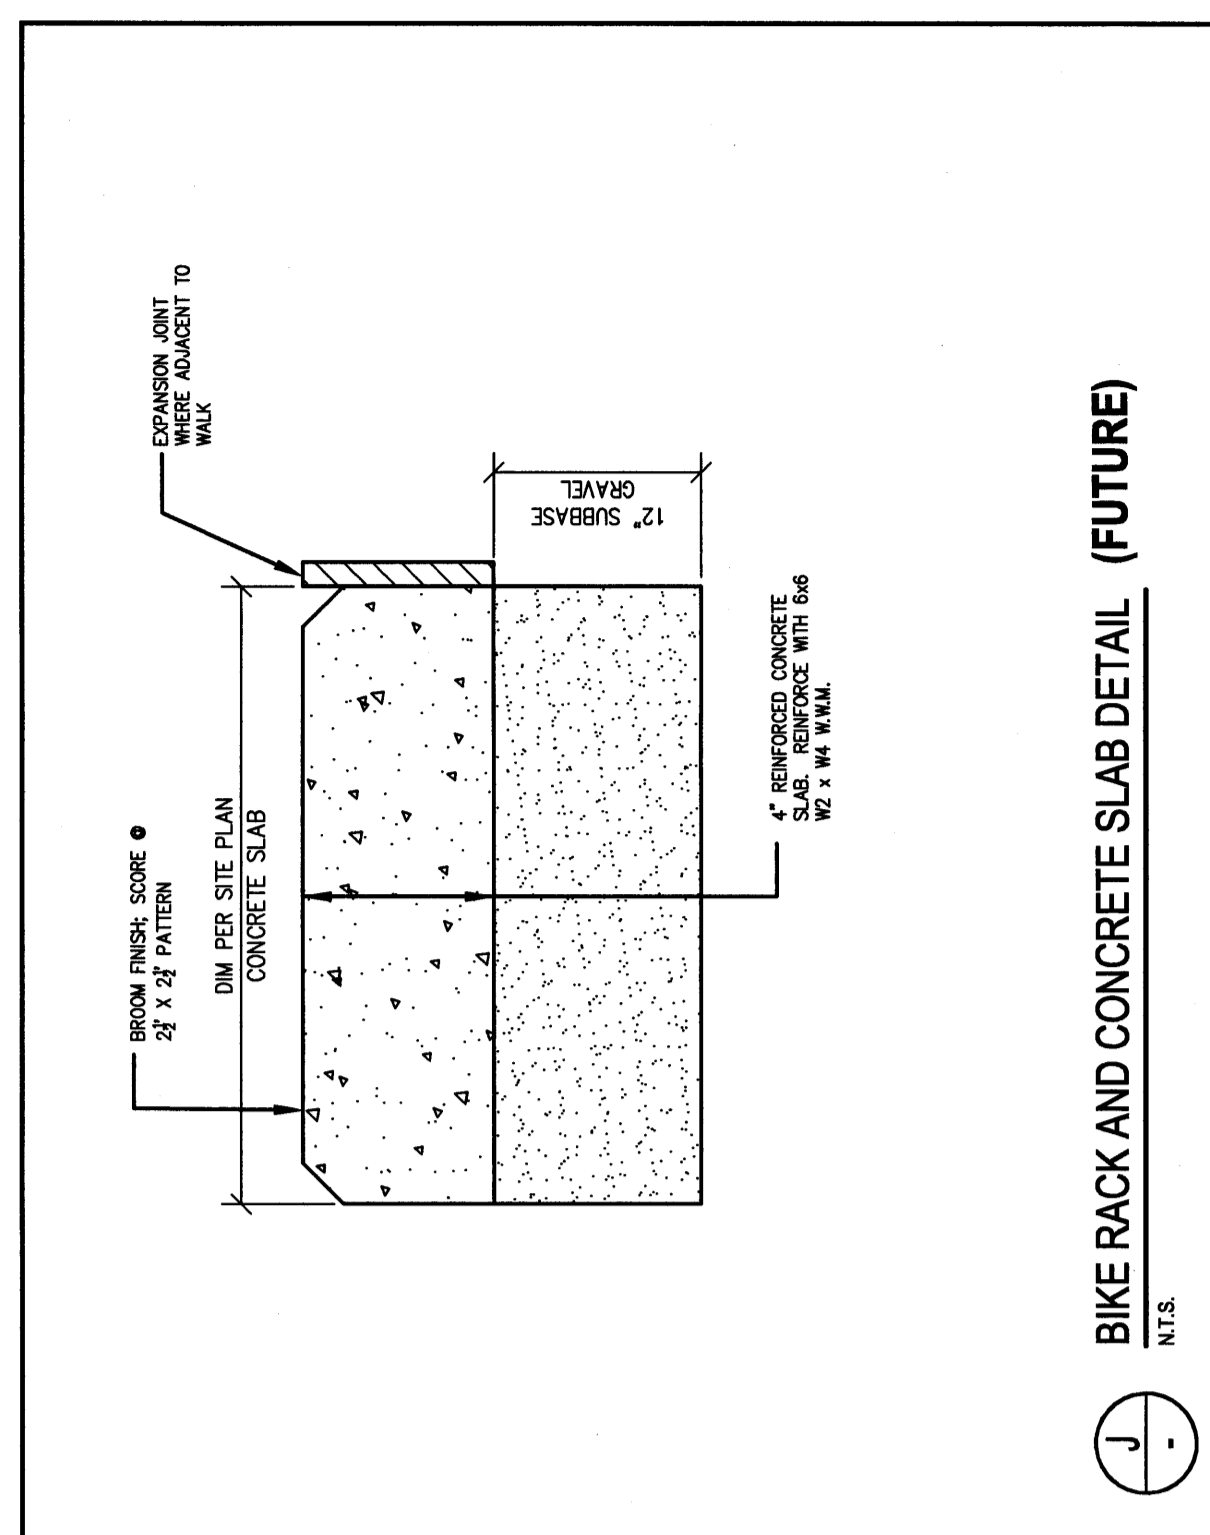

J BIKE RACK AND CONCRETE SLAB DETAIL (FUTURE)
N.T.S.

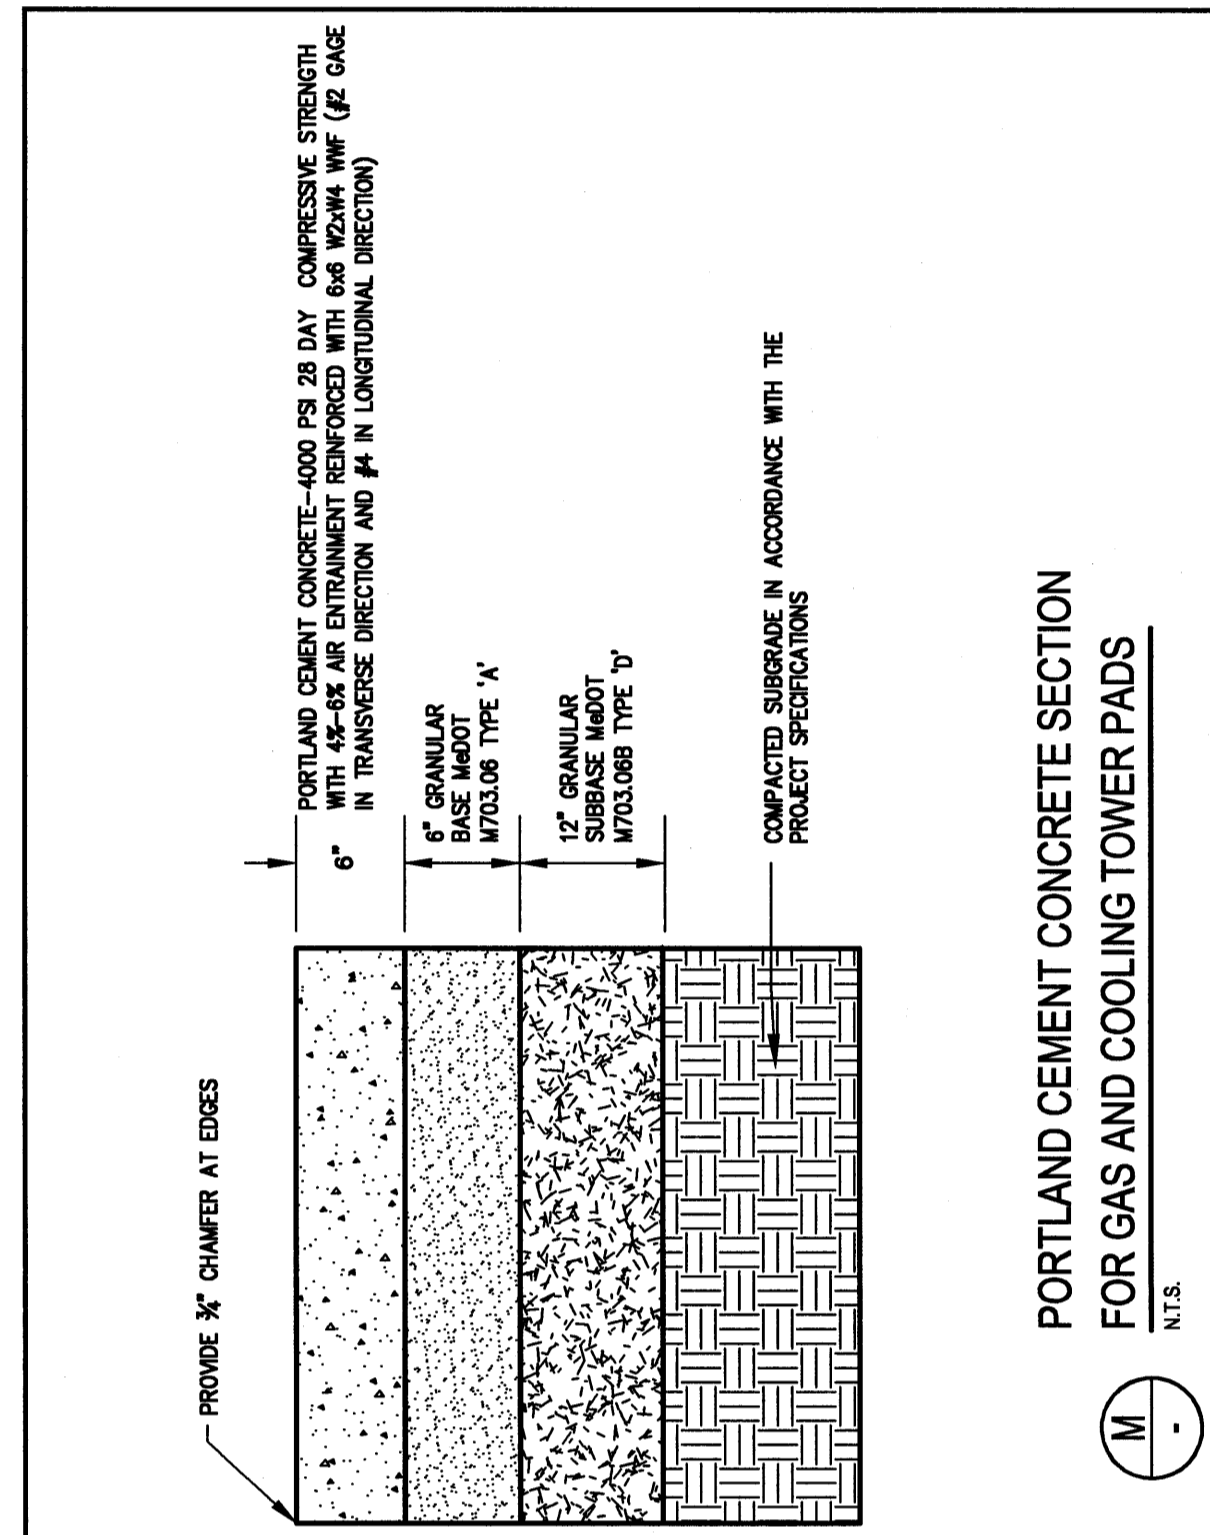

M PORTLAND CEMENT CONCRETE SECTION FOR GAS AND COOLING TOWER PADS
N.T.S.

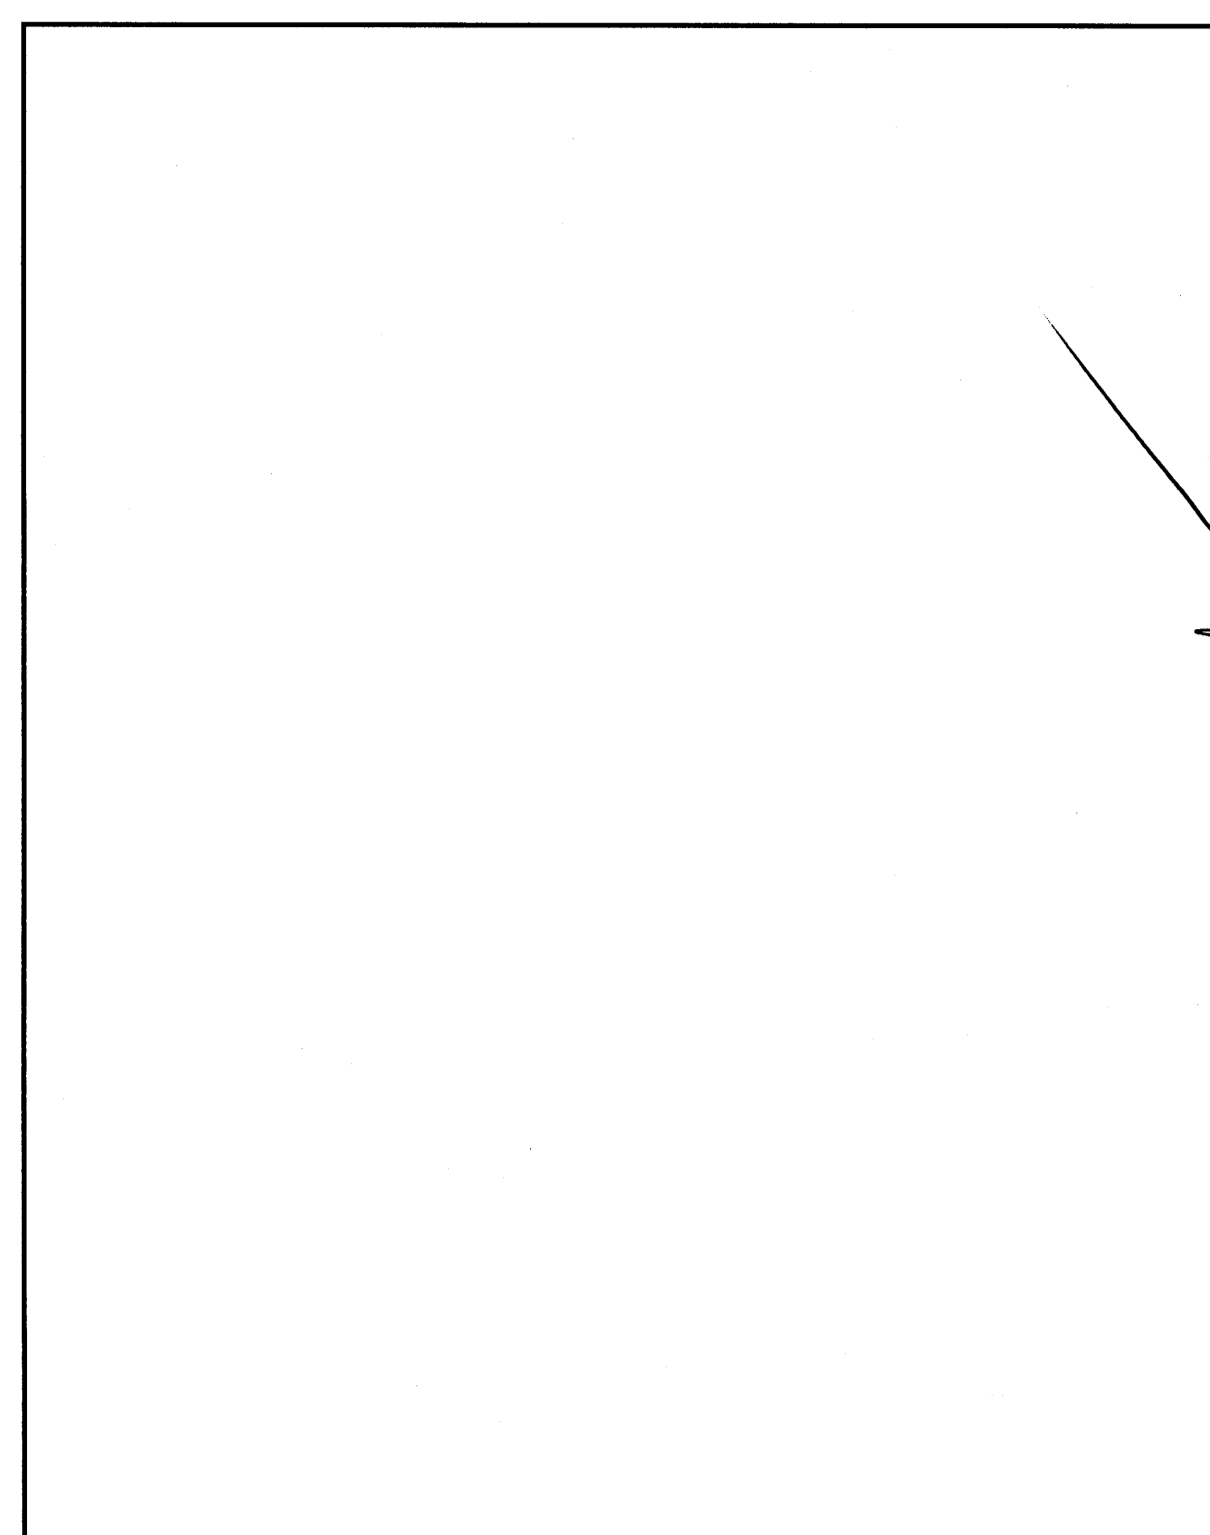

DELUCA-HOFFMAN ASSOCIATES, INC.
ARCHITECTS
1000 W. 10TH AVENUE
SUITE 1000
DENVER, CO 80202
PHONE: 303.733.1100
FAX: 303.733.1101
WWW.DHASSOCIATES.COM

DH

PROJECT: MARTIN'S POINT REDEVELOPMENT PROJECT
SHEET TITLE: MISCELLANEOUS SITE DETAILS
CLIENT: MARTIN'S POINT HEALTH CARE

DESIGNED BY: LEGI DATE: 10/11/06
CHECKED BY: DAA SCALE: AS SHOWN
FILE NAME: 244015ET

REVISIONS

REV	DATE	DESCRIPTION
6	04.24.08	PHASE 1 - RELEASED FOR BID
5	04.11.08	FINAL REVIEW SUBMISSION TO CITY
3	02.28.08	SECOND SKETCH PLAN SUBMISSION TO CITY
2	01.03.08	SKETCH PLAN SUBMISSION TO CITY
1	02.22.08	ISSUED FOR BIDDING FOR REVIEW
		DESIGNED BY: LEGI
		CHECKED BY: DAA
		DATE: 10/11/06
		SCALE: AS SHOWN
		FILE NAME: 244015ET
		SHEET

PROJECT: MARTIN'S POINT REDEVELOPMENT PROJECT
SHEET TITLE: MISCELLANEOUS SITE DETAILS
CLIENT: MARTIN'S POINT HEALTH CARE

DESIGNED BY: LEGI DATE: 10/11/06
CHECKED BY: DAA SCALE: AS SHOWN
FILE NAME: 244015ET

REVISIONS

REV	DATE	DESCRIPTION
6	04.24.08	PHASE 1 - RELEASED FOR BID
5	04.11.08	FINAL REVIEW SUBMISSION TO CITY
3	02.28.08	SECOND SKETCH PLAN SUBMISSION TO CITY
2	01.03.08	SKETCH PLAN SUBMISSION TO CITY
1	02.22.08	ISSUED FOR BIDDING FOR REVIEW
		DESIGNED BY: LEGI
		CHECKED BY: DAA
		DATE: 10/11/06
		SCALE: AS SHOWN
		FILE NAME: 244015ET
		SHEET