
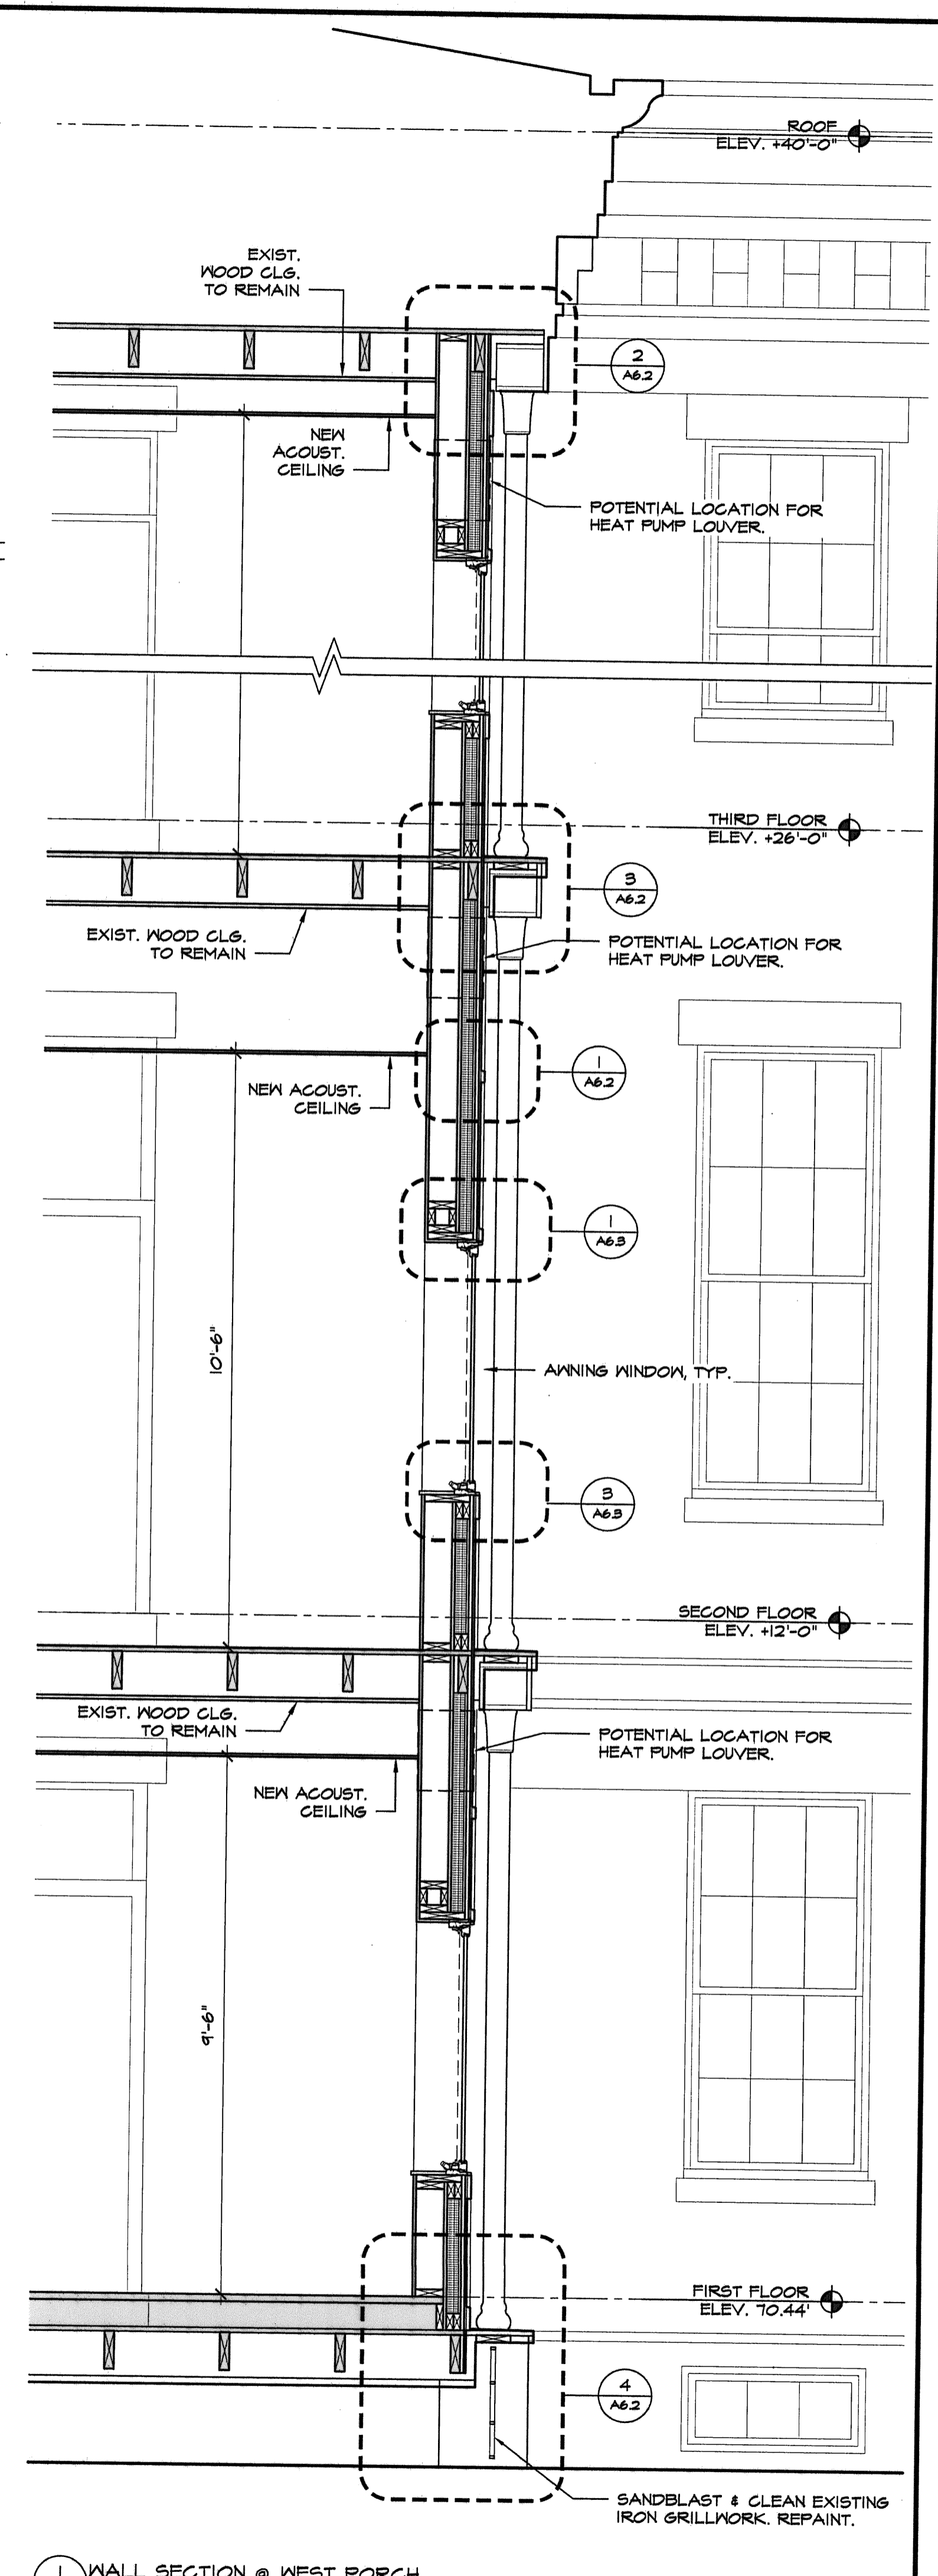
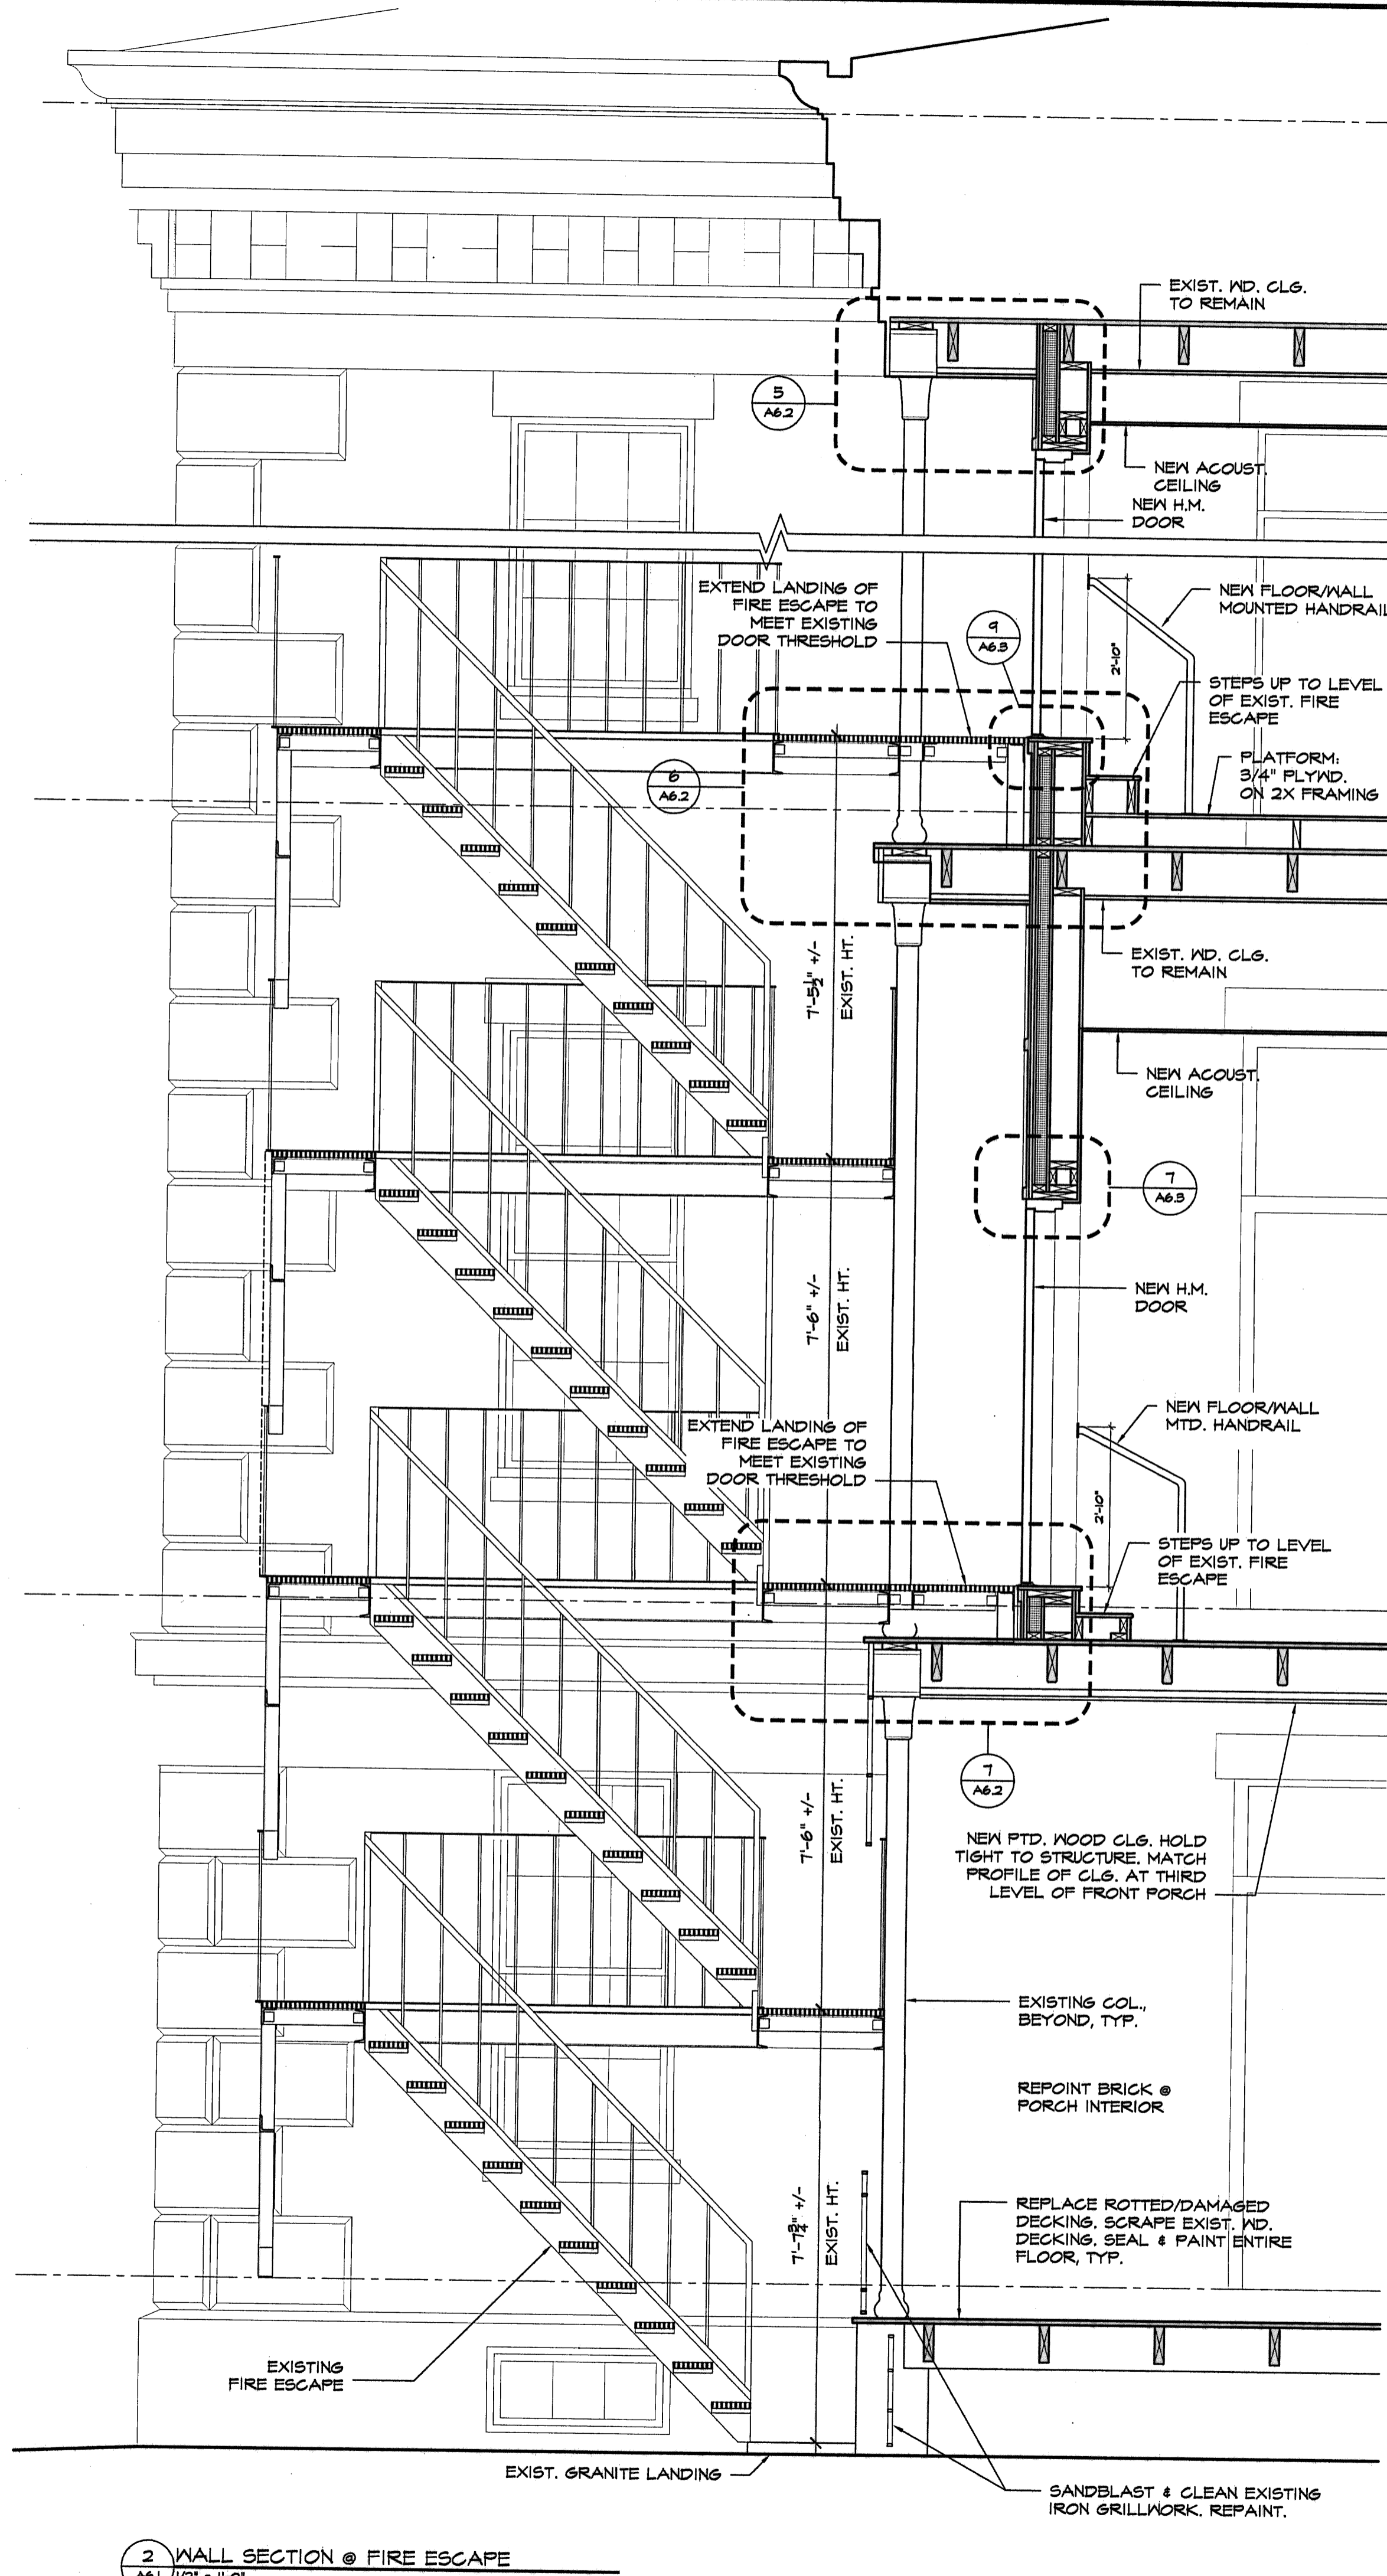


Apr 25, 2006 - 10:21am

H:\Master Proj\Files2\Marion's Point - Marine Hospital Existing Conditions\CAD\MEF sections-details.dwg

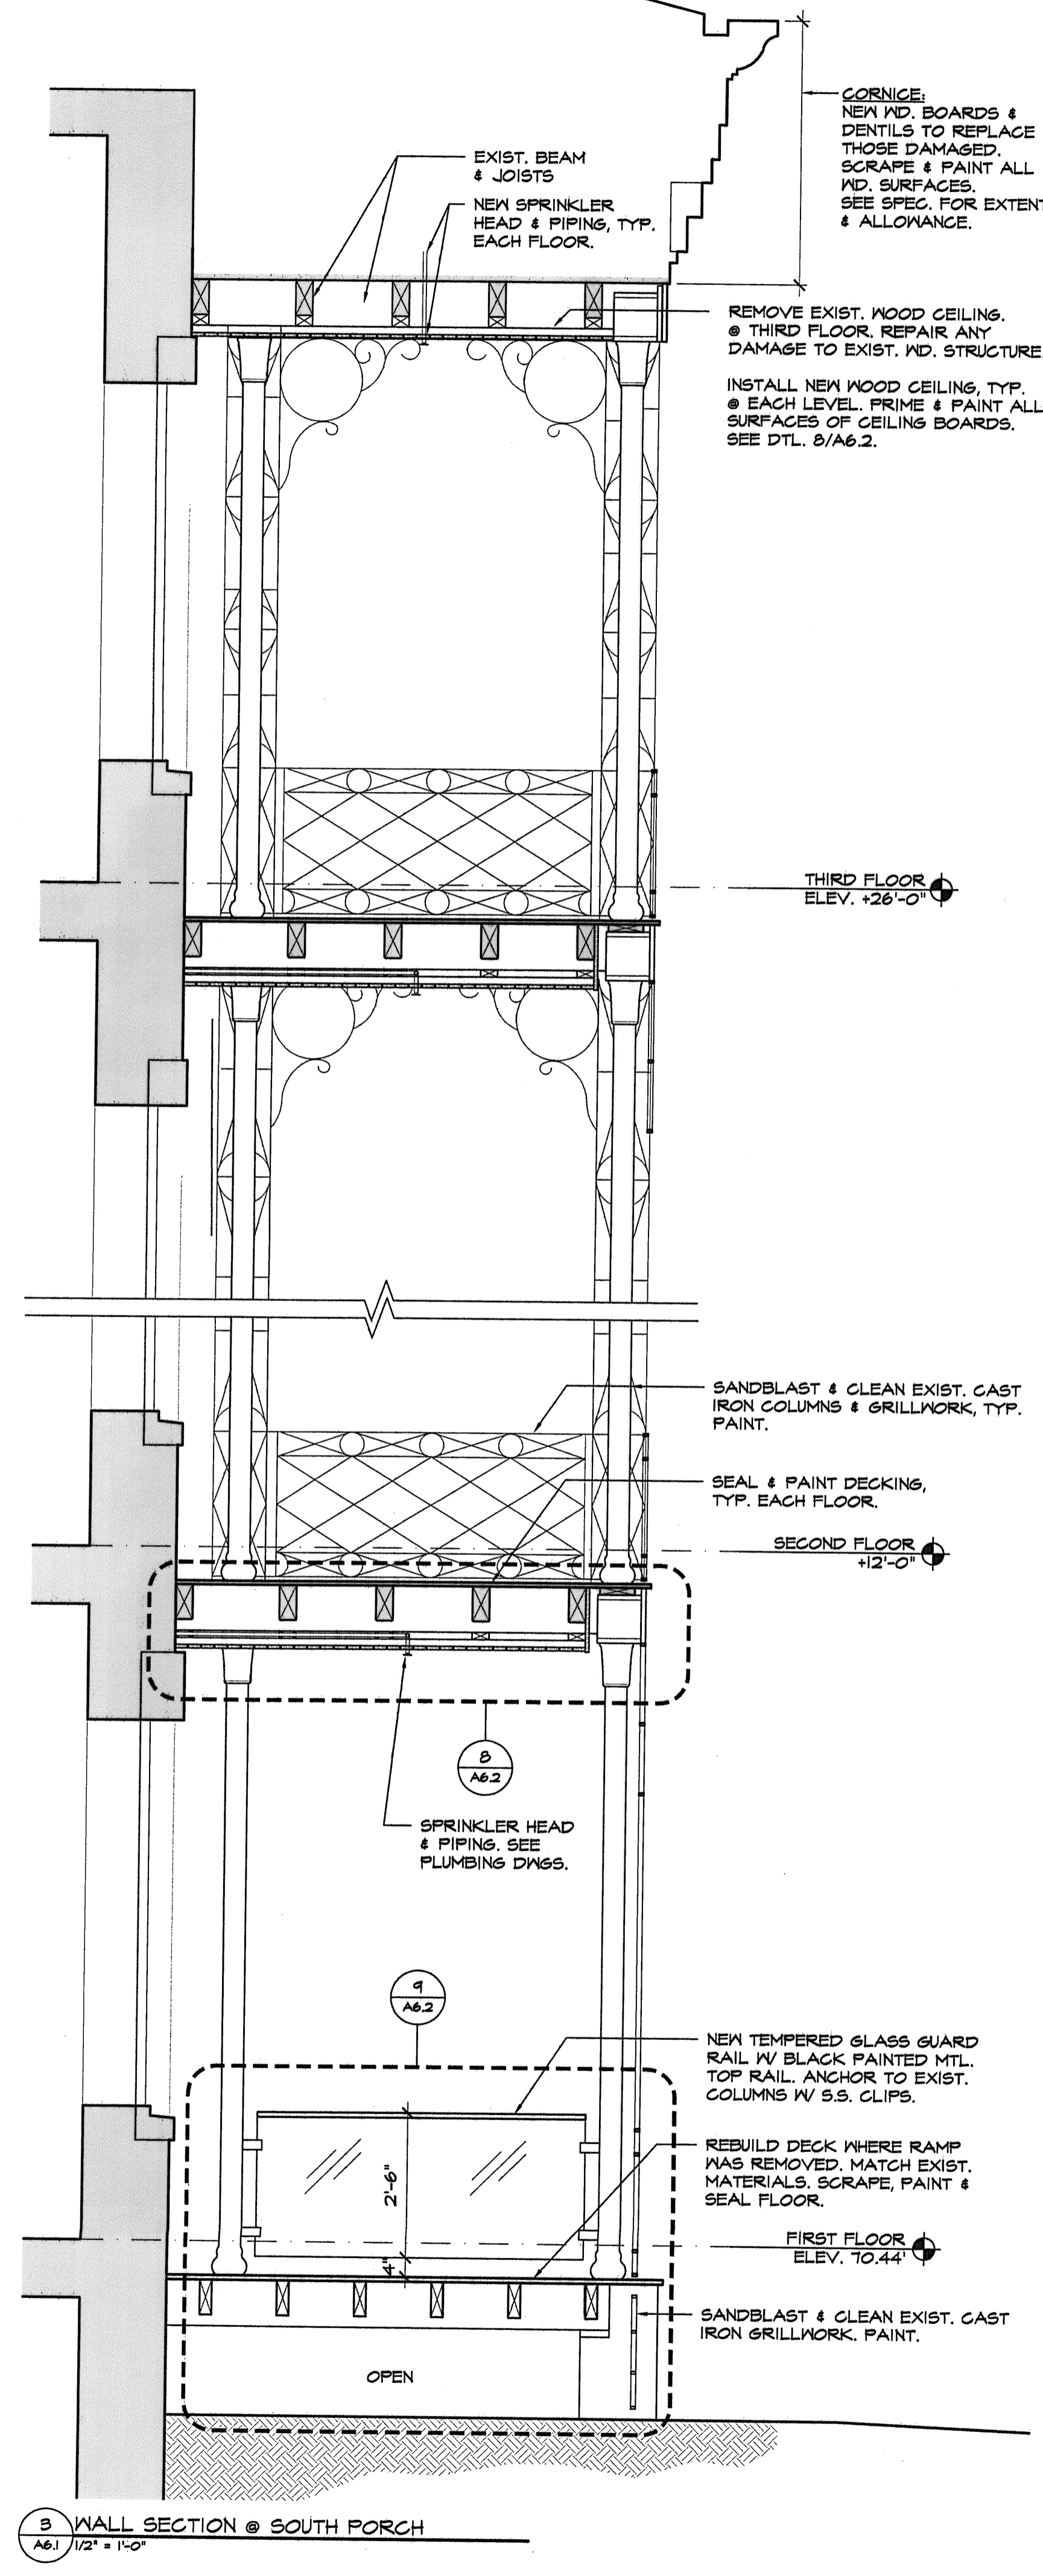

COPYRIGHT 2006
PDT Architects

Reuse or reproduction of the content of this document is not permitted without written permission of PDT Architects.

Marine Hospital Renovation
MARTIN'S POINT - PORTLAND, MAINE

JOB NO. 05-108
DRWN. CHK EJR
SCALE AS NOTED
ISSUE Bid Documents 24 April 2006
TITLE WALL SECTIONS
SHEET

A6.1