


- LEGEND**
- Approximate Test Boring Exploration Location
  - ▲ Approximate Test Probe Exploration Location

**NOTE:**  
Base plan provided by DeLuca - Hoffman Associates, Inc.

**S.W. COLE ENGINEERING, INC.**

MARTIN'S POINT HEALTHCARE  
**EXPLORATION LOCATION PLAN**  
Proposed Facility Expansion  
130 Veranda Street  
Portland, Maine

Job No. 05-0927 S      Scale 1" = 30'  
Date: 12/09/05      Sheet 1

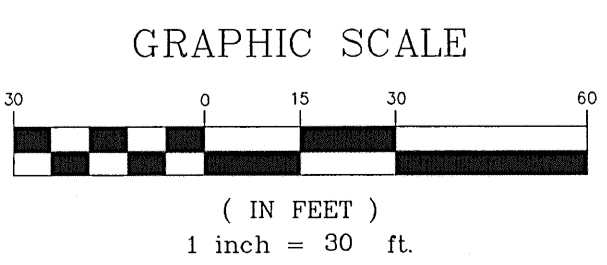

**PRELIMINARY NOT FOR CONSTRUCTION**

PROJECT <b>MARTIN'S POINT REDEVELOPMENT PROJECT</b>		DeLUCA-HOFFMAN ASSOCIATES, INC. 778 MAIN STREET, SUITE 8 SOUTH PORTLAND, ME 04106 207.775.1121 WWW.DELUCAHOFFMAN.COM									
SHEET TITLE <b>SITE GRADING &amp; DRAINAGE PLAN</b>											
CLIENT <b>MARTIN'S POINT HEALTH CARE</b>		DRAWN: LECJ    DATE: NOV. 2005 DESIGNED: DDA    SCALE: 1" = 30' CHECKED: DDA    JOB NO. 2344.01 FILE NAME: 234401-SP SHEET <b>C-5</b>									
<table border="1"> <thead> <tr> <th>REV</th> <th>DATE</th> <th>DESCRIPTION</th> </tr> </thead> <tbody> <tr> <td>2</td> <td>11.17.05</td> <td>PROGRESS SET FOR REVIEW WITH ARCHITECT</td> </tr> <tr> <td>1</td> <td>11.15.05</td> <td>FOR REVIEW WITH CLIENT</td> </tr> </tbody> </table>		REV	DATE	DESCRIPTION	2	11.17.05	PROGRESS SET FOR REVIEW WITH ARCHITECT	1	11.15.05	FOR REVIEW WITH CLIENT	P.E. DWIGHT D. ANDERSON LIC. #9275
REV	DATE	DESCRIPTION									
2	11.17.05	PROGRESS SET FOR REVIEW WITH ARCHITECT									
1	11.15.05	FOR REVIEW WITH CLIENT									

P:\030905-0927\_S\_Martin's Point Healthcare\_Portaland\_Prop\_Bldg and Parking Deck\_Veranda\_St\_SSI\_PRR\Revised Plan from DMS-0927\_wsp\dwg\wsp\_11220006 9:01:08 AM.dwg, User: Gray, Displayed: 450.pdf, Arch: 24 x 36 in., 1:1