


BUILDING G (BUILDING H SIMILAR - REVERSED)

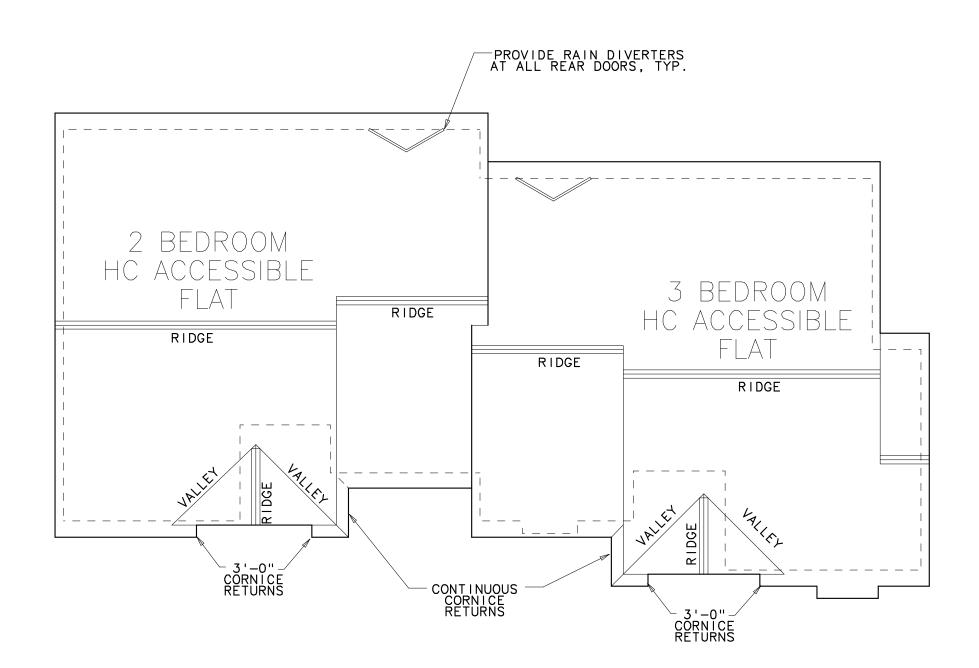

BUILDING F

TYPICAL ROOFING MATERIALS:

A - W.R. GRACE "ICE AND WATERSHIELD" (TYP)
- 3 LAYERS AT VALLEYS

- 1 LAYER AT ROOF / WALL INTERSECTIONS

(ĬŇŜŦÂĹĹĬŎŸĖŔ IĊĔŶĂŊĎĬŴAŤĖŔ ŠĤĬĘĹĎ ÁŠŶÁĹŠÔĽŠPĖĊĬŦĬĔĎ)

C - CONTINUOUS RIDGE VENT (TYP @ ALL CONTINUOUS RIDGE LI

D - 25 YEAR ORGANIC FELT BASE ASPHALT SHINGLES (TYP) WITH .032 ALUMINUM DRIP EDGE AT ALL EDGES.

PROVIDE RAIN DIVERTERS
AT ALL REAR DOORS, TYP.

3 BEDROOM
TOWNHOUSE
PAIR
RIDGE

PORCH ROOF BELOW

BUILDING J



CWS Architects

Space Planning
Value Design

Portland, ME 04101
Phone: (207)774-4441
Fax: (207)774-4016

www. CWSarch. com

Owner:

YALE COURT L.P.

C/O
Yale Court Development Company, LLC
Portland, ME

☐ Contractor:

YALE COURT APARTMENTS

> yale street Portland, maine

act No: 02 405 Y

Drawing Title:

BUILDING

ROOF PLANS

Scale: 1/8" = 1'-0"

Date: January 29, 2003

Revisions:

Drawing Number:

A2.2