



E FOUNDATION PLAN - BLDG. E
SCALE: 1/8"=1'-0"

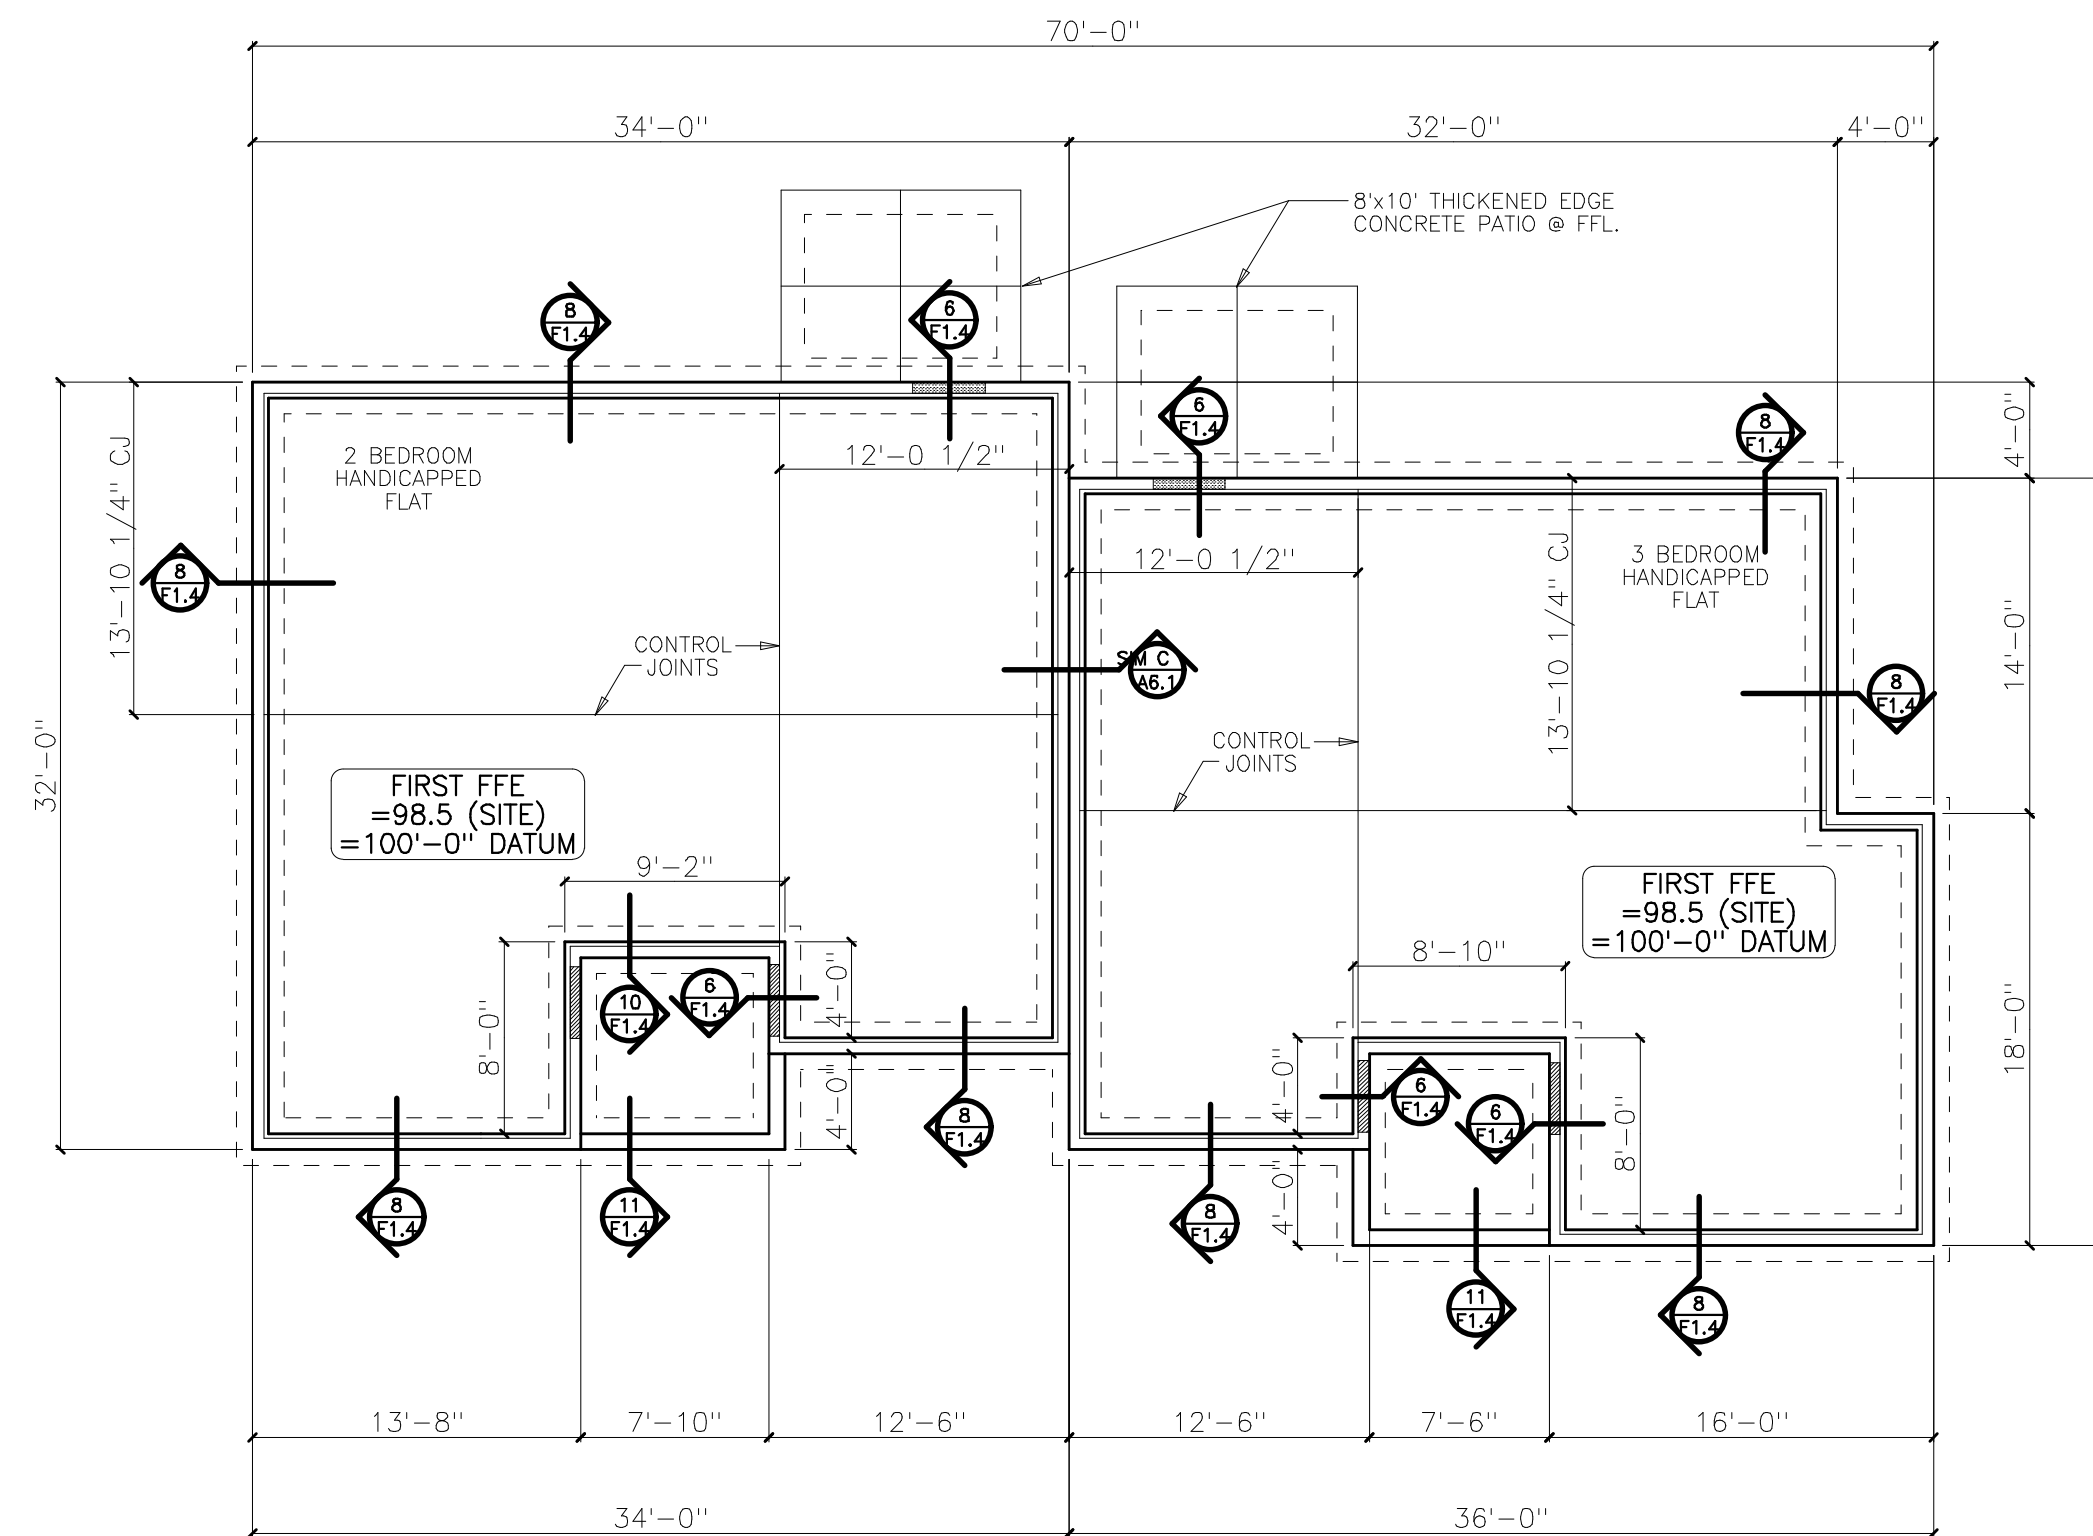


F FOUNDATION PLAN - BLDG. F
SCALE: 1/8"=1'-0"

NOTES:
1) PROVIDE BONDOUTS AT FRONT DOORS AND ACCESSIBLE DOORS, TYP.
2) CONSTRUCTION DATUM ELEVATION SETS TOP OF SLAB AS 100' AT ALL BUILDINGS.
3) REFER TO SITE PLANS FOR A.S.L. TOP OF SLAB ELEVATIONS.

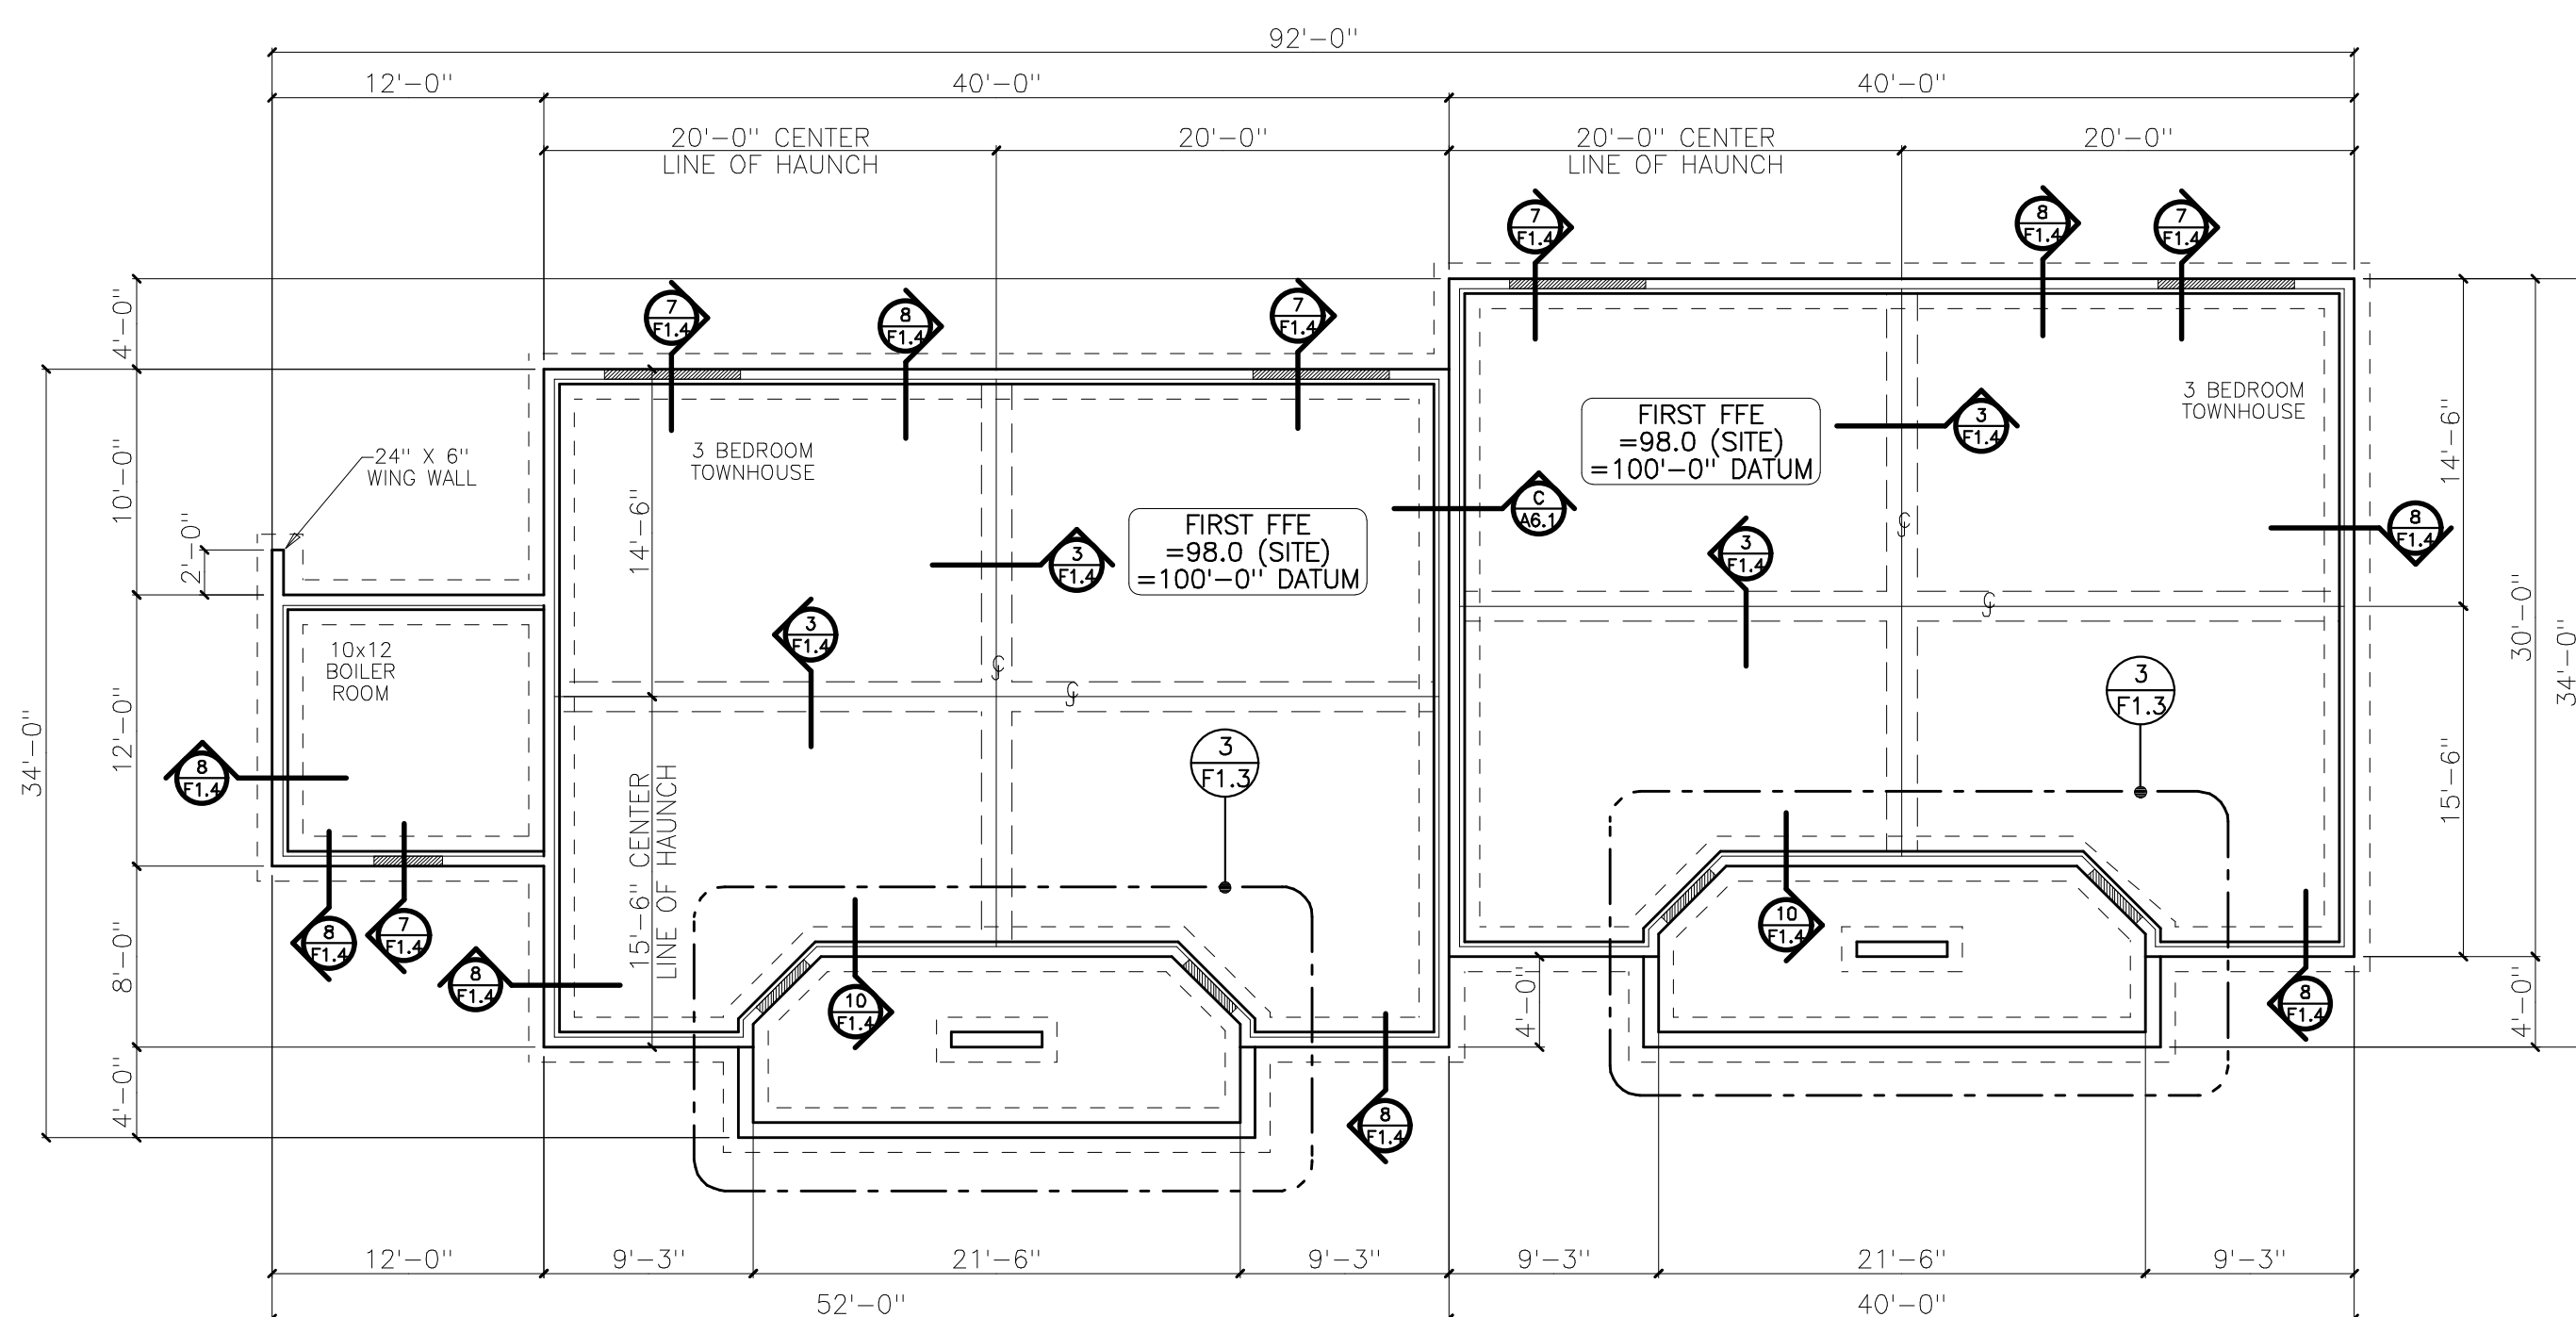

G FOUNDATION PLAN - BLDG. G
SCALE: 1/8"=1'-0"

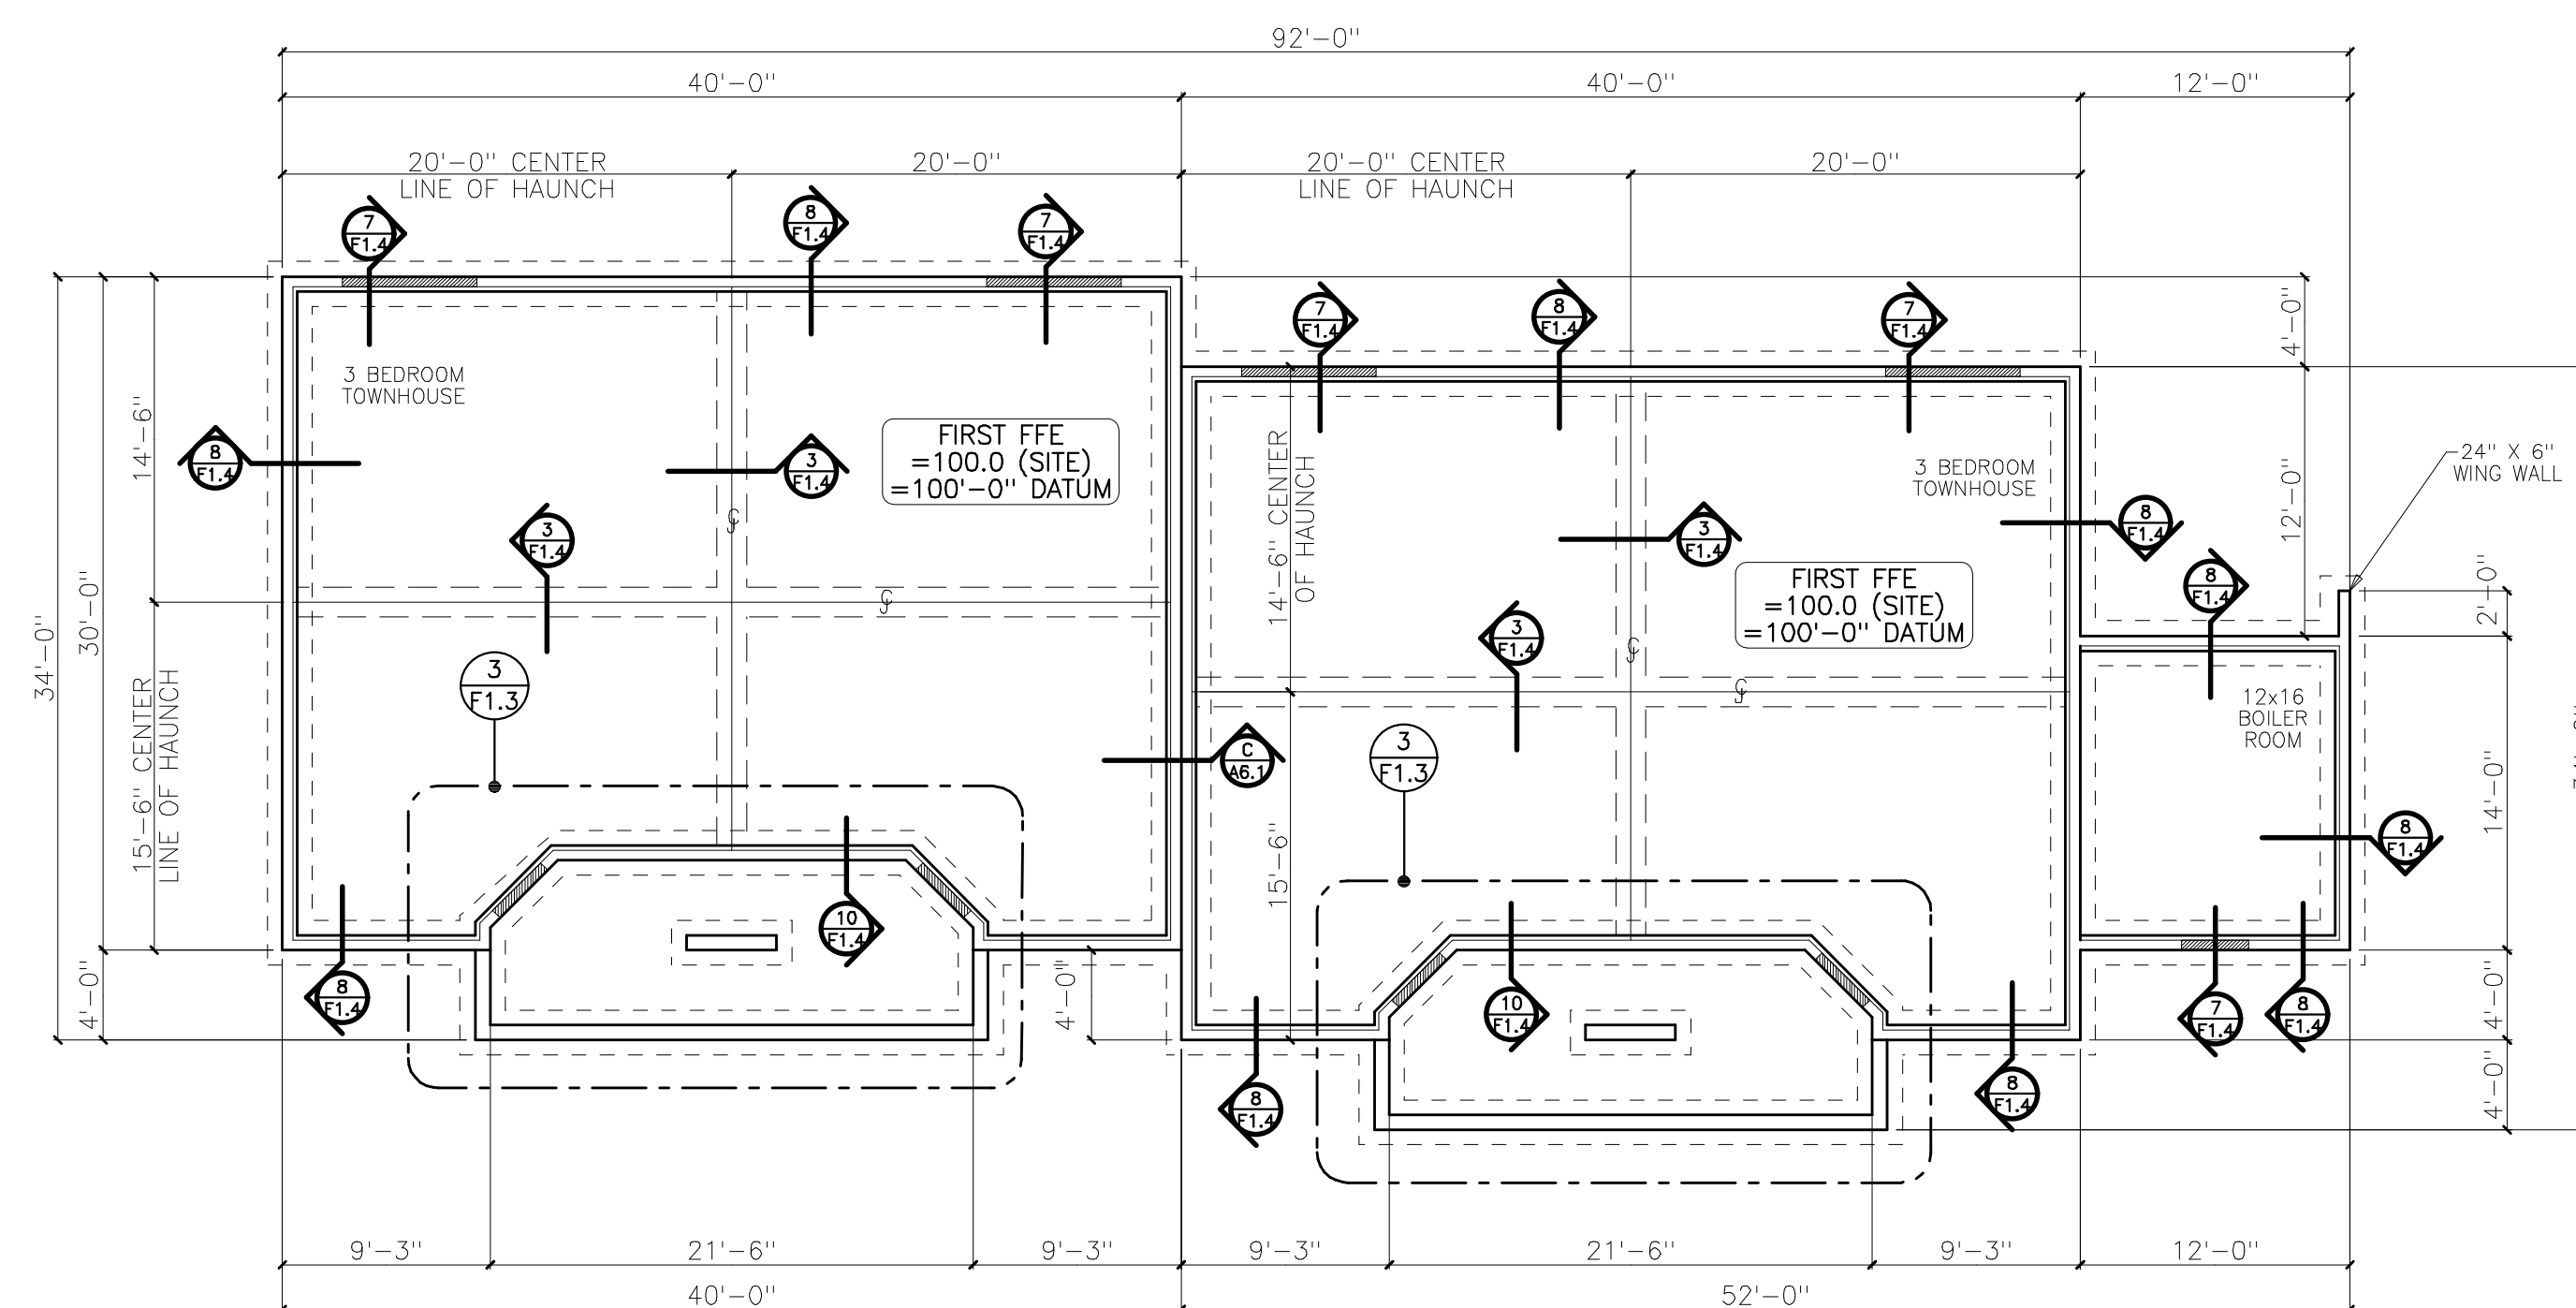

H FOUNDATION PLAN - BLDG. H
SCALE: 1/8"=1'-0"