



J FOUNDATION PLAN - BUILDING J
SCALE: 1/8"=1'-0"


NOTES:
1) PROVIDE BONDOUTS AT FRONT DOORS AND ACCESSIBLE DOORS, TYP.
2) CONSTRUCTION DATUM ELEVATION SETS TOP OF SLAB AS 100' AT ALL BUILDINGS.
3) REFER TO SITE PLANS FOR A.S.L. TOP OF SLAB ELEVATIONS.

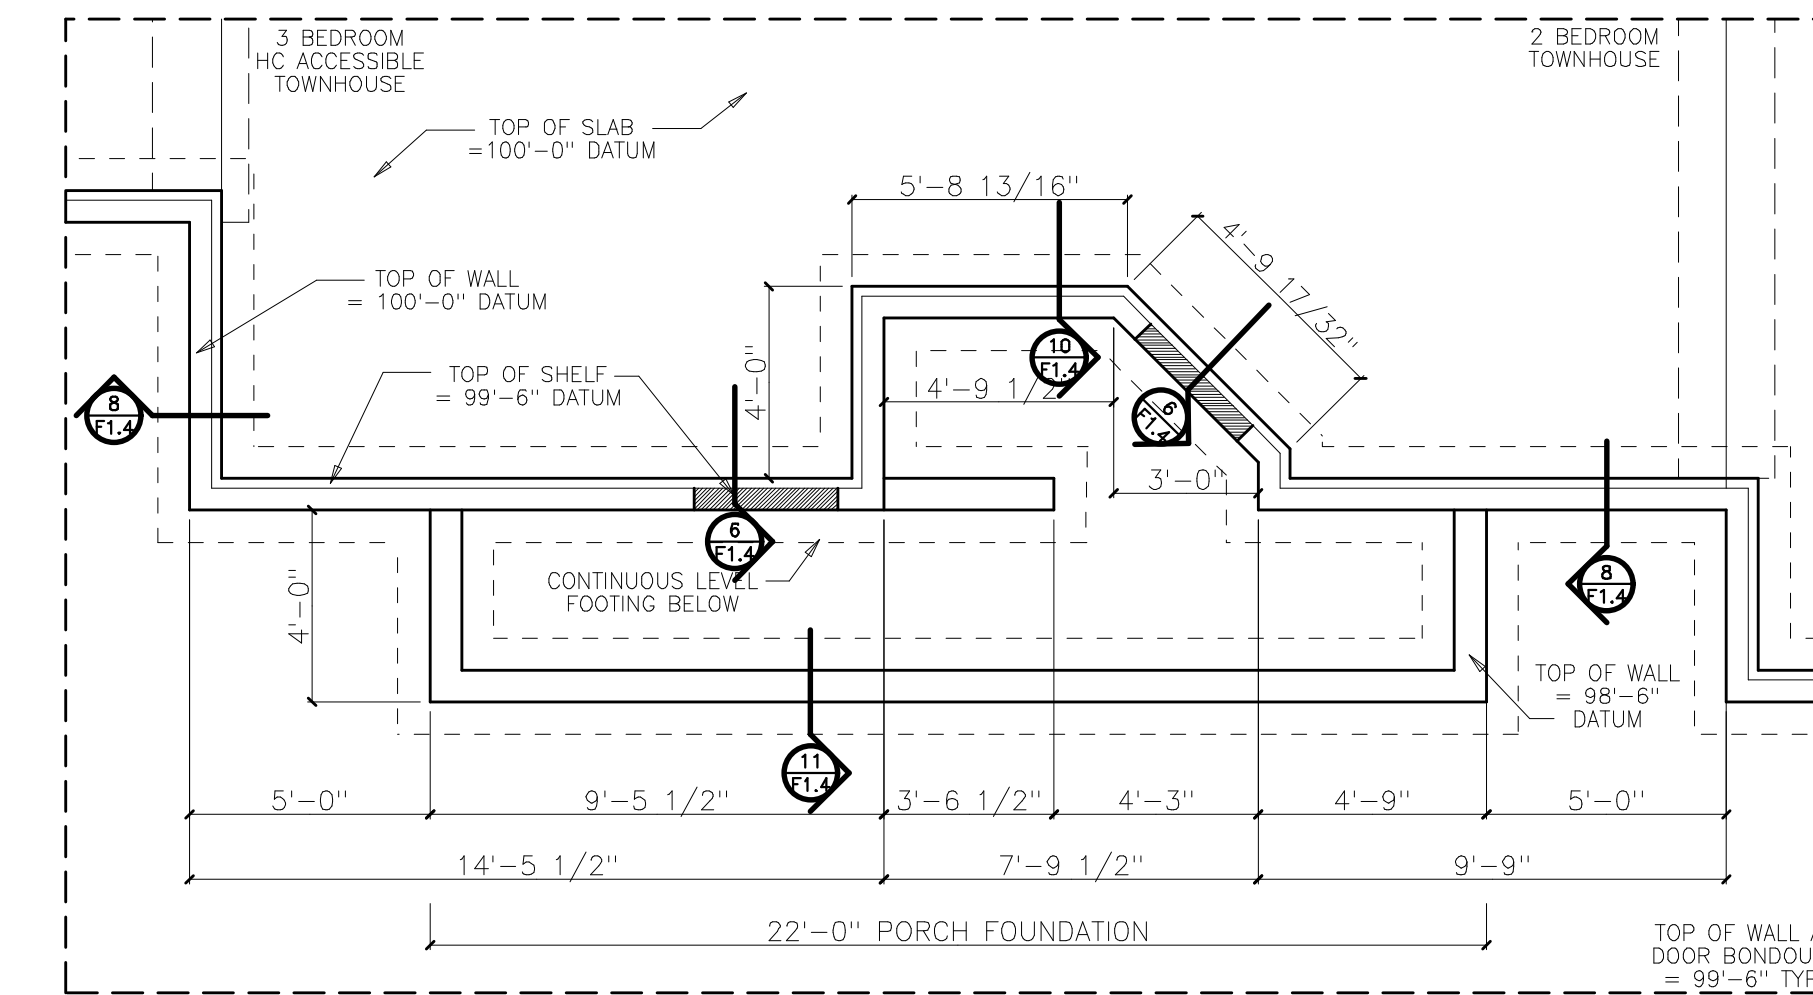


1 ENLARGED 3BR HC ACCESSIBLE PORCH FOUNDATION PLAN
SCALE: 1/4"=1'-0"

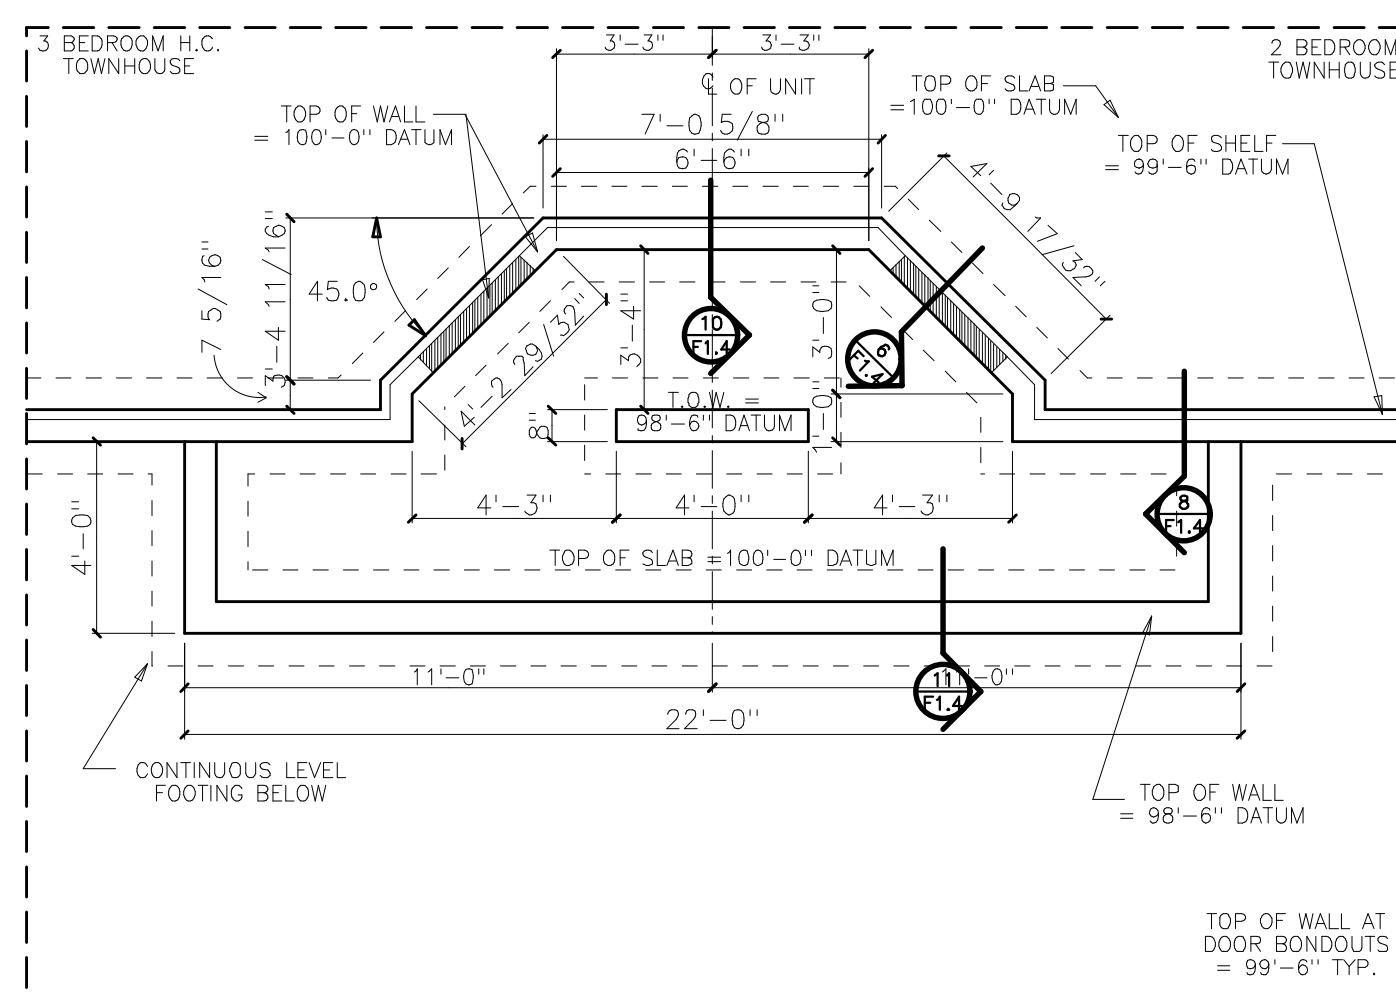

2 ENLARGED 2BR PORCH FOUNDATION PLAN
SCALE: 1/4"=1'-0"

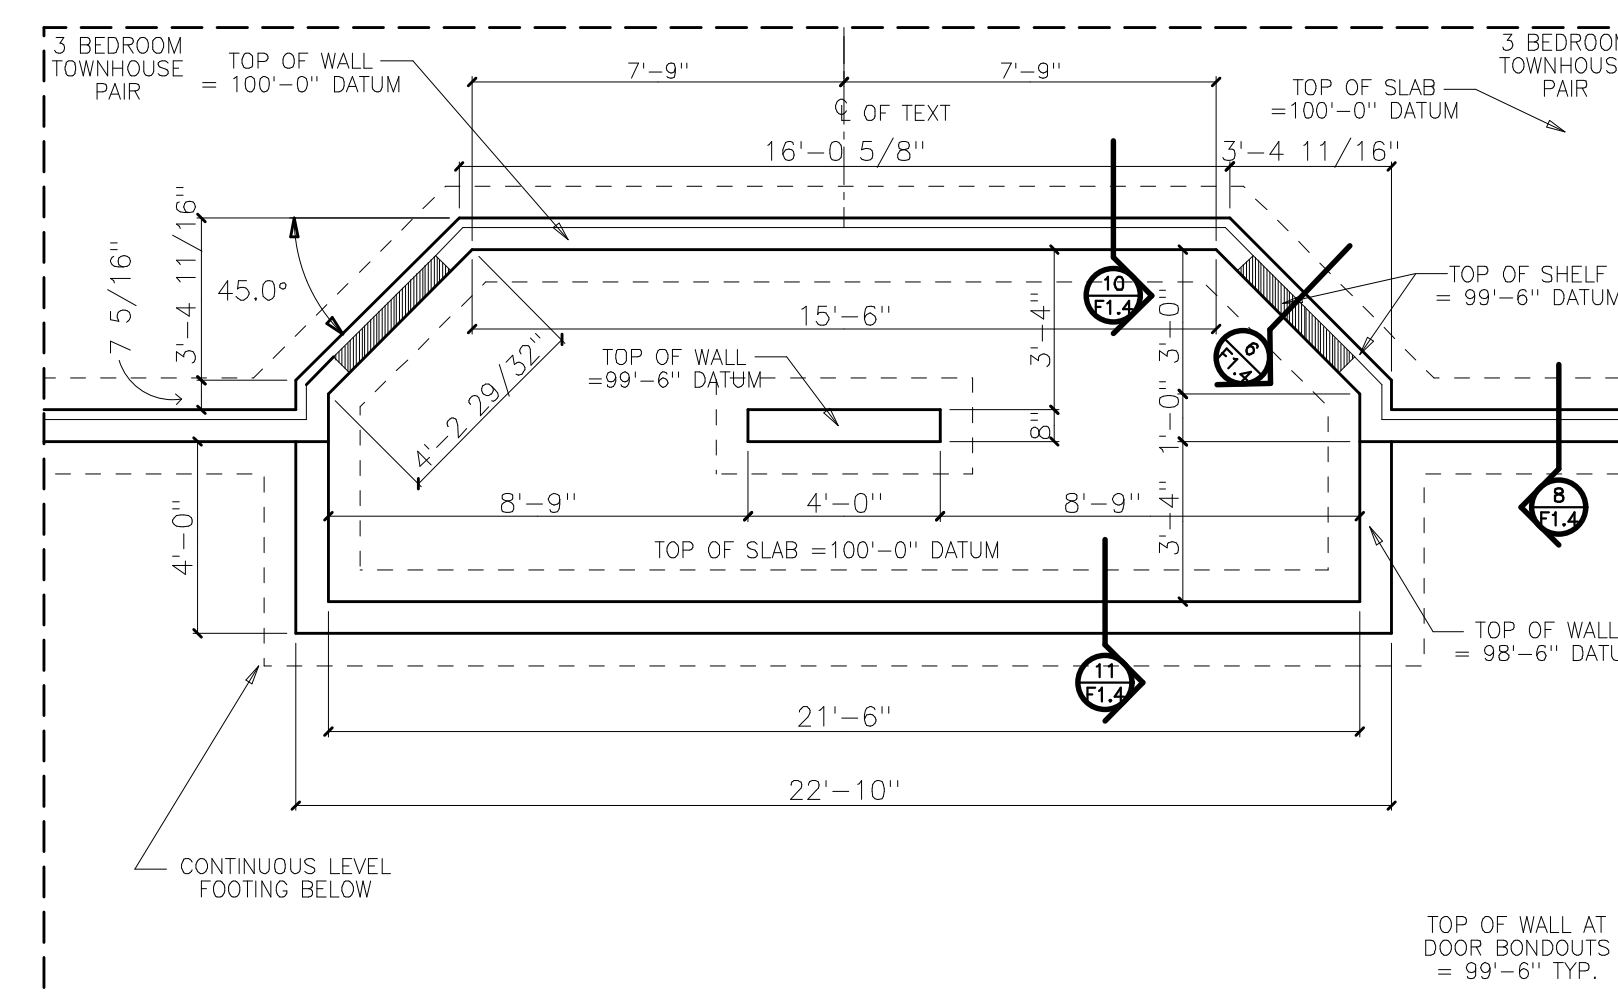

3 ENLARGED 3BR PORCH FOUNDATION PLAN
SCALE: 1/4"=1'-0"

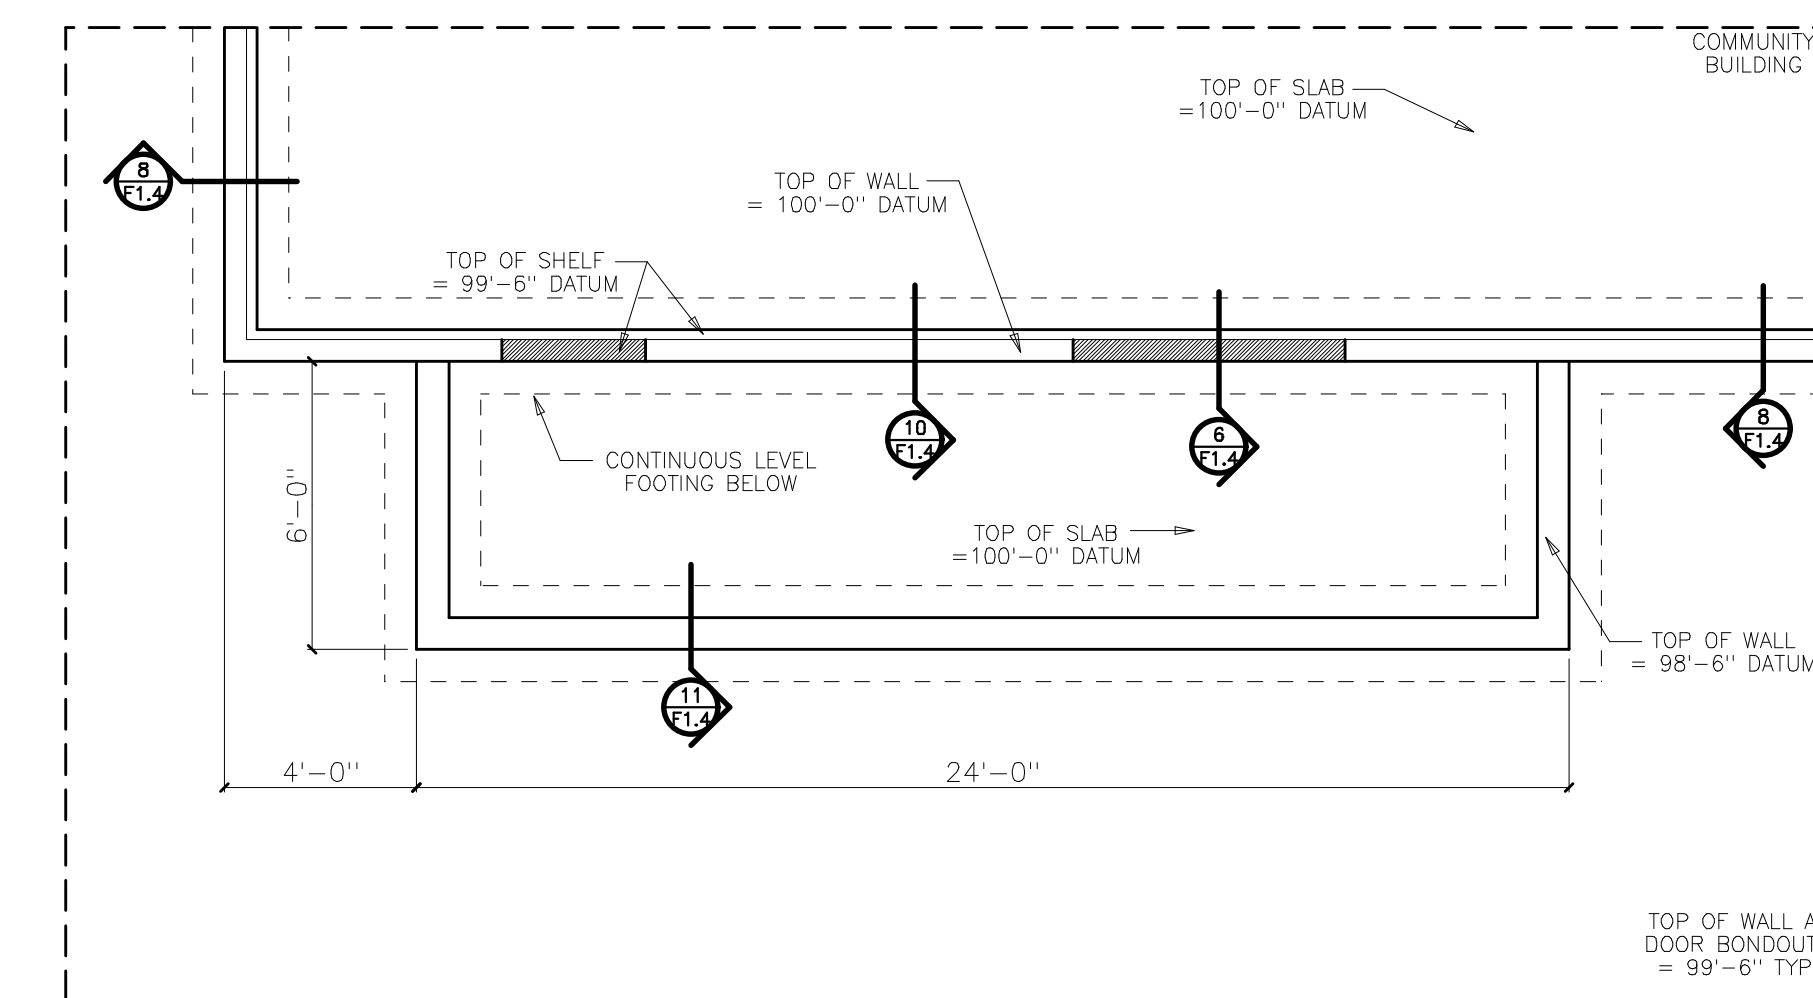

4 ENLARGED COMM. BUILDING PORCH FOUNDATION PLAN
SCALE: 1/4"=1'-0"



CWS Architects

Architecture
Space Planning
Value Design

434 Cumberland Avenue
Portland, ME 04101
Phone: (207)774-4441
Fax: (207)774-4016
www.CWSarch.com

Owner:
YALE COURT L.P.

C/O
Yale Court Development Company, LLC
Portland, ME

Contractor:

YALE COURT APARTMENTS

YALE COURT
PORTLAND, MAINE

Project No: 02.405 YSA

Drawing Title:
FOUNDATION PLANS

Scale: AS NOTED
Date: January 29, 2003
Revisions:

Drawing Number:

F1.3