

YALE COURT APARTMENTS

YALE COURT
PORTLAND, MAINE

Project No: 02.405 YSA

Drawing Title:

ROOF FRAMING PLANS


Scale: 1/4" = 1'-0"

Date: January 29, 2003

Revisions:

Drawing Number:

S1.2

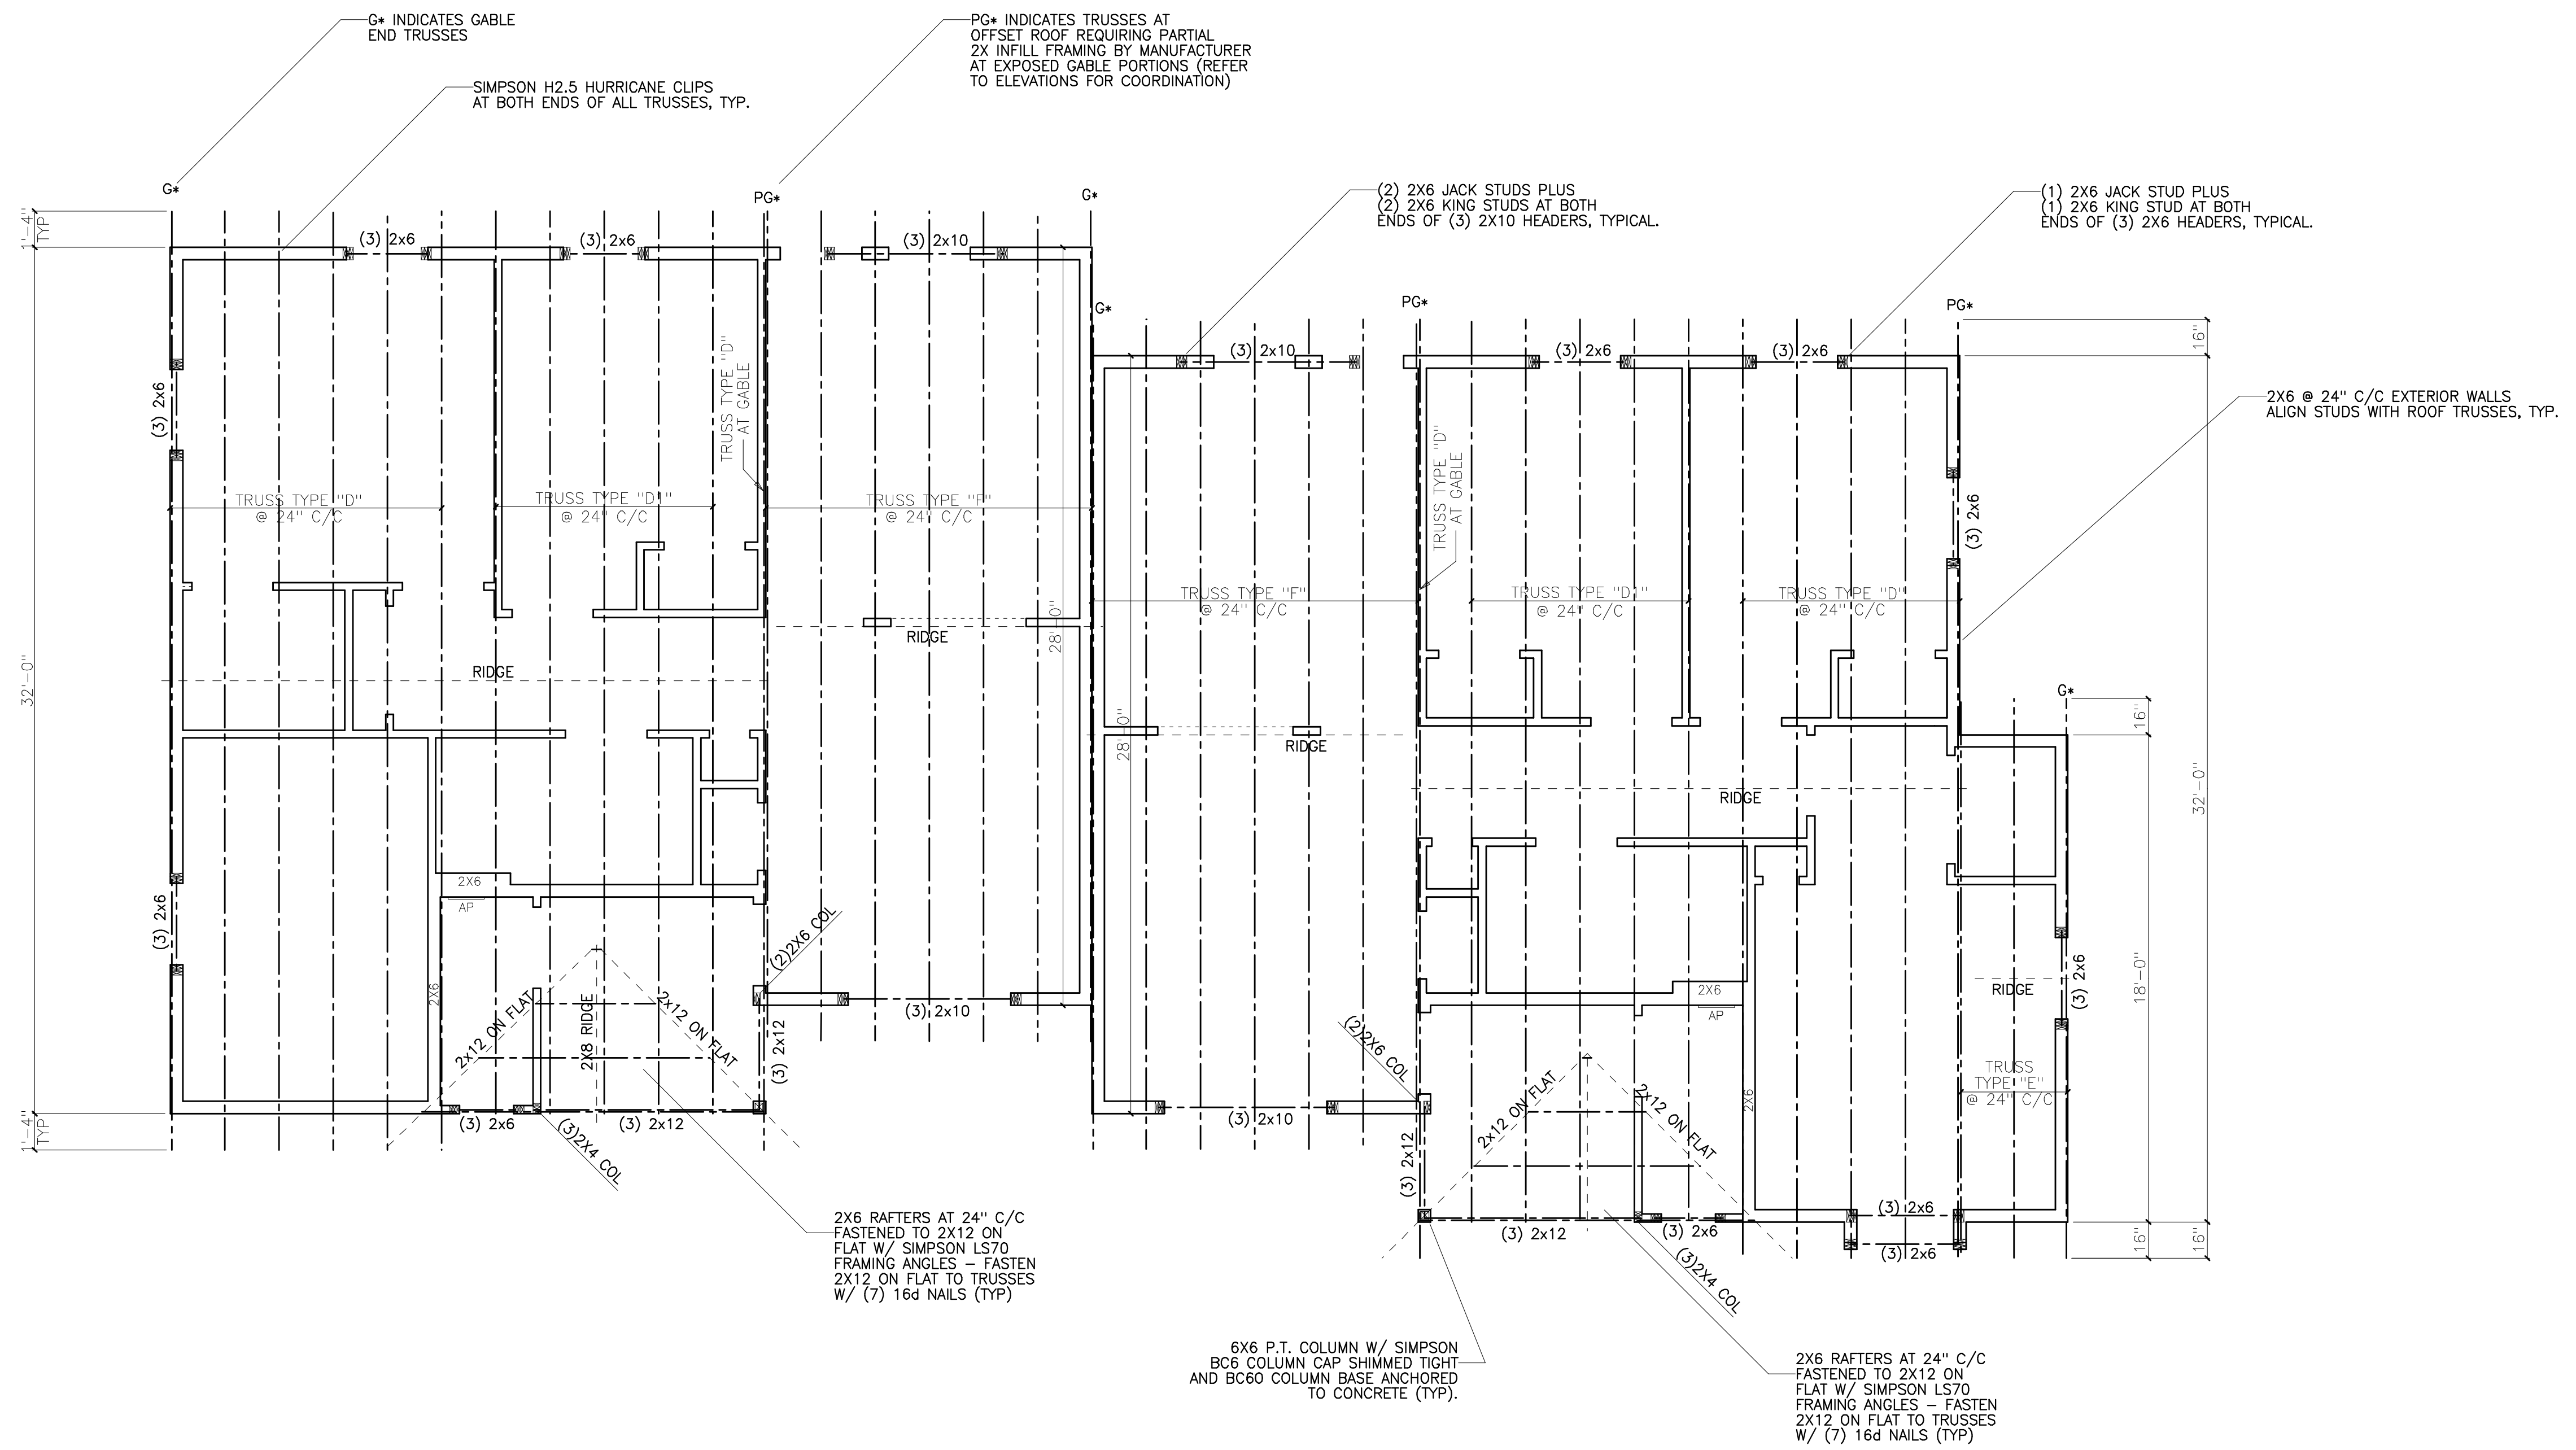

A 2BR HC ACCESSIBLE UNIT FRAMING
SCALE: 1/4"=1'-0"

B 3BR HC ACCESSIBLE UNIT FRAMING
SCALE: 1/4"=1'-0"

TRUSS NOTES: PROVIDE TYPE D1 TRUSSES WITHOUT ONE TAIL AS SHOWN
G* DENOTES GABLE END TRUSS LOCATIONS TO BE DESIGNED BY MANUFACTURER FOR GRAVITY AND LATERAL WIND LOADS AS APPLICABLE.