



CWS Architects

Architecture
Space Planning
Value Design

434 Cumberland Avenue
Portland, ME 04101
Phone: (207)774-4441
Fax: (207)774-4016

www.CWSarch.com

Owner:
YALE COURT L.P.

C/O
Yale Court Development Company, LLC
Portland, ME

Contractor:

YALE COURT APARTMENTS

YALE STREET
PORTLAND, MAINE

Project No: 02.405 YSA

Drawing Title:

TYPICAL TOWNHOUSE FLOOR PLANS


Scale: 1/4" = 1'-0"

Date: January 29, 2003


Revisions:

Drawing Number:


A1.1

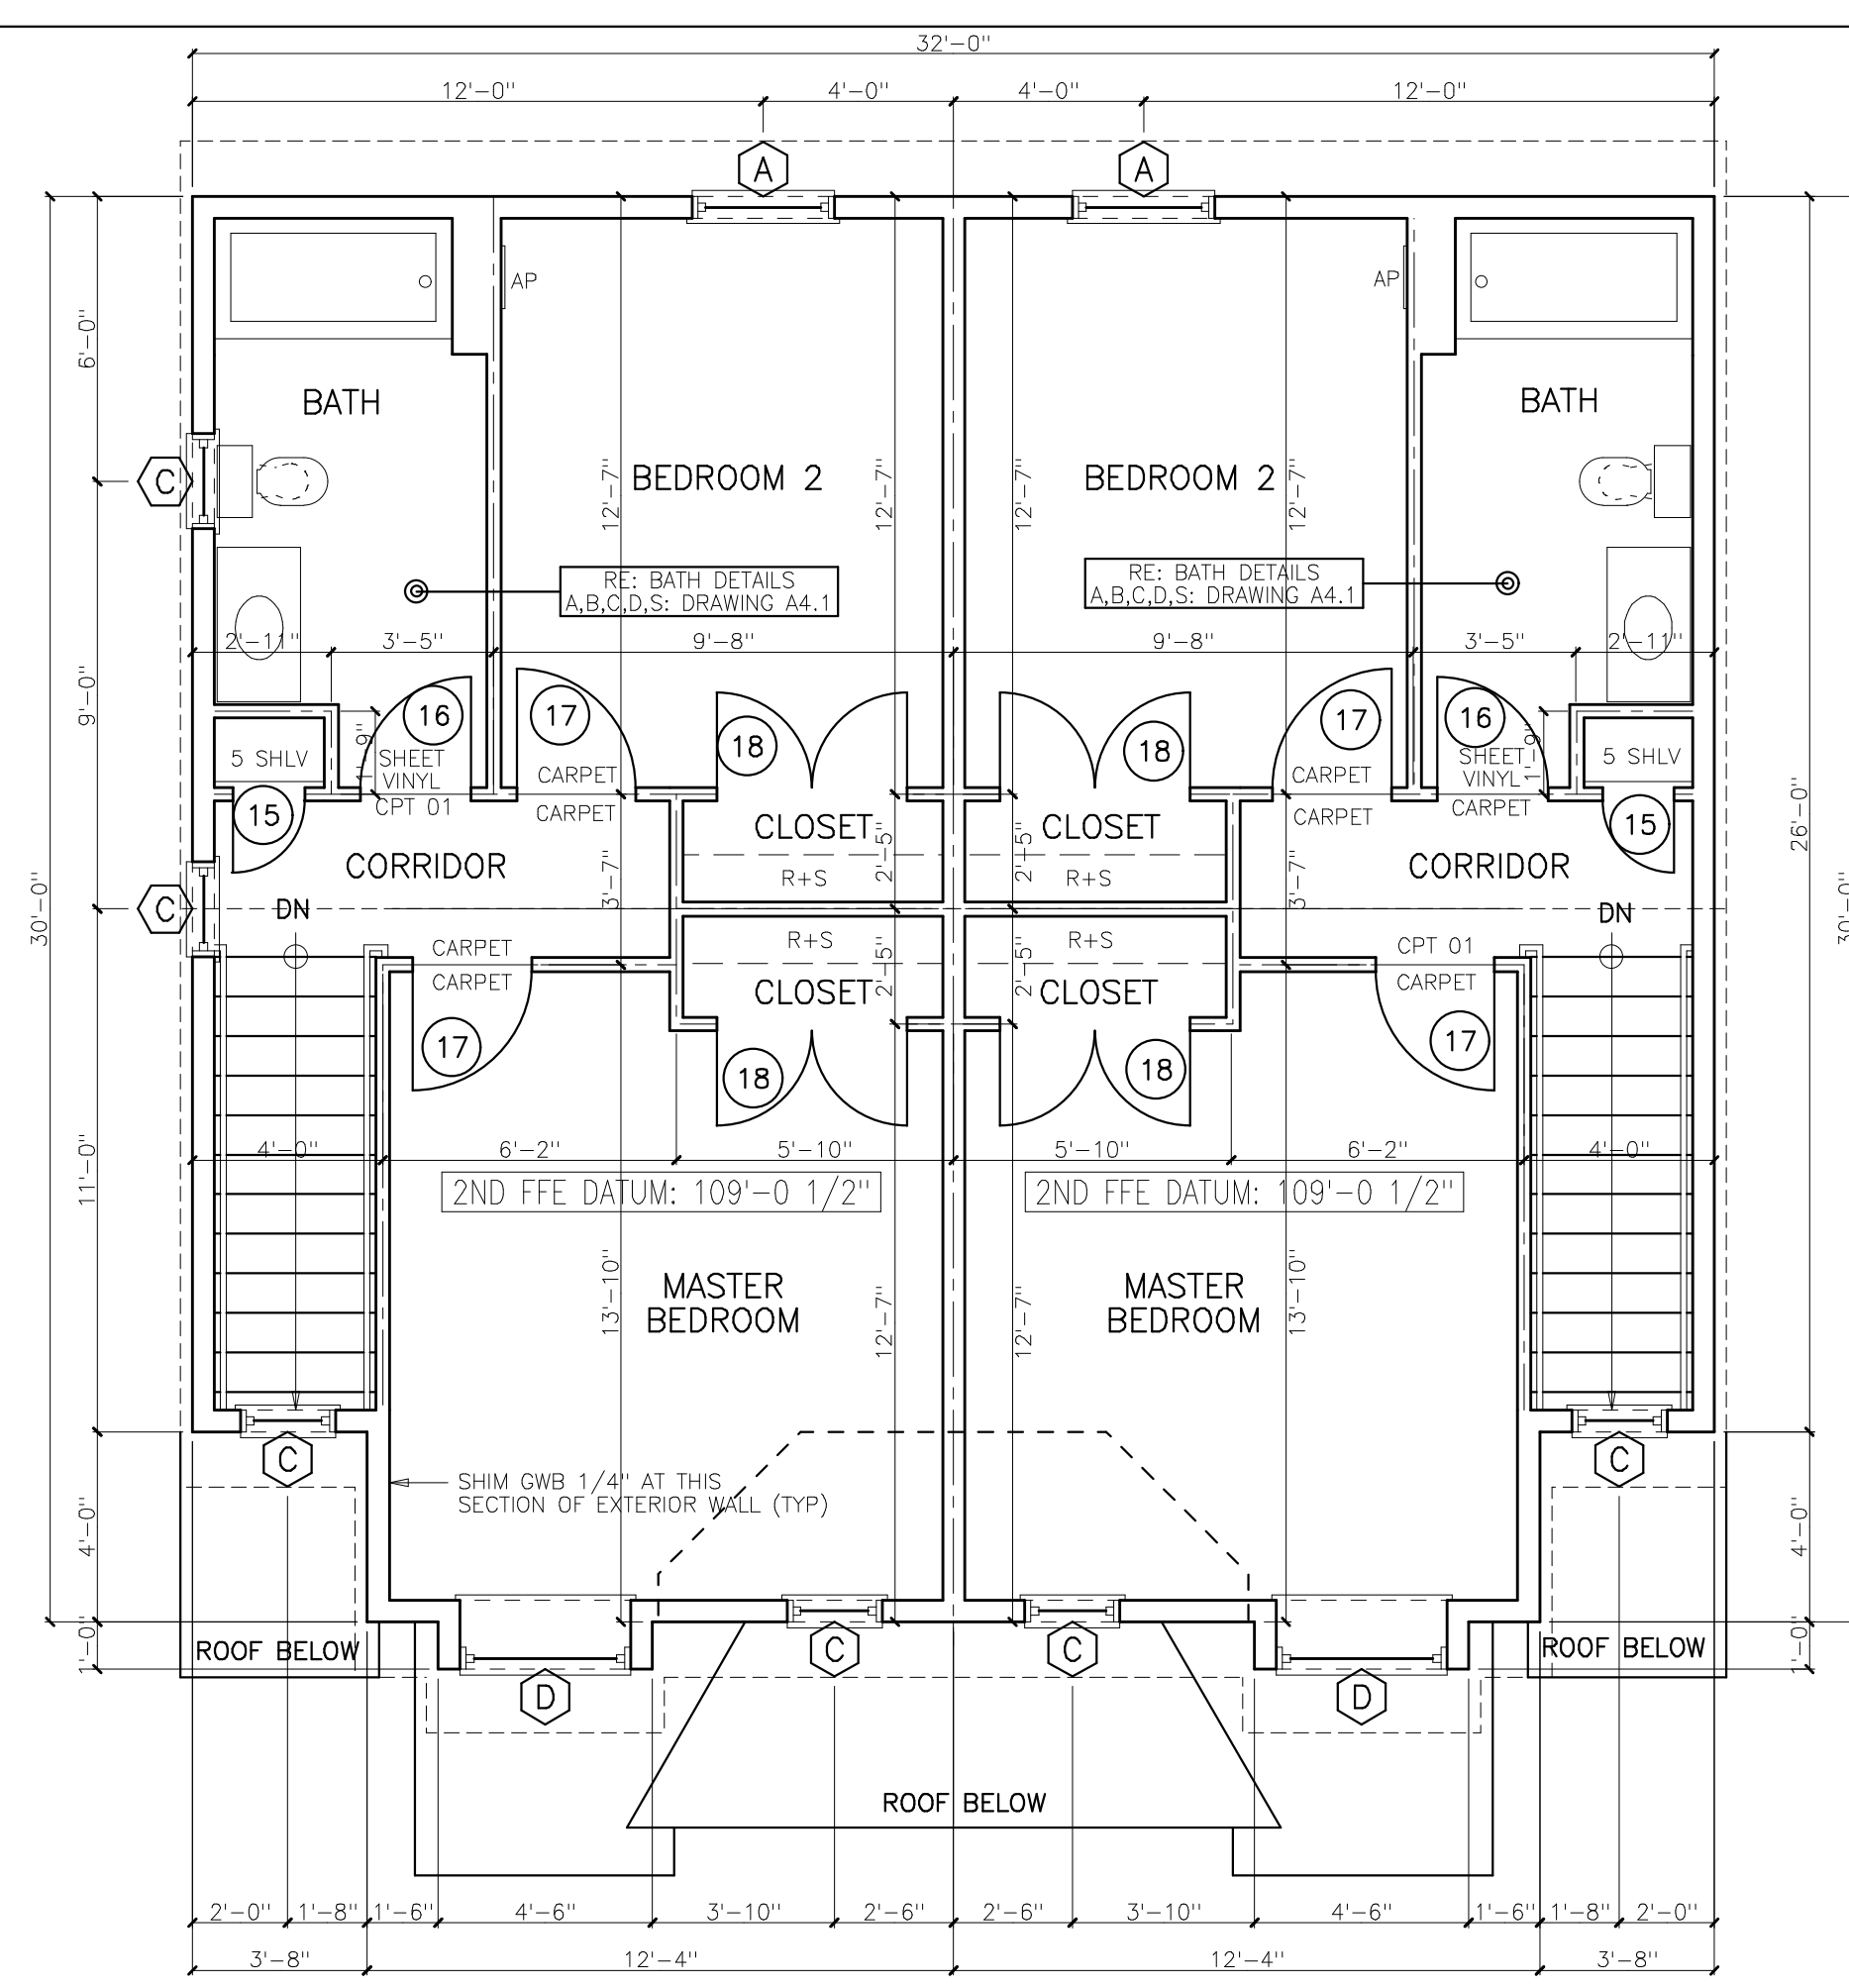


2TH 2BR TOWNHOUSE SECOND FLOOR
SCALE: 1/4"=1'-0"

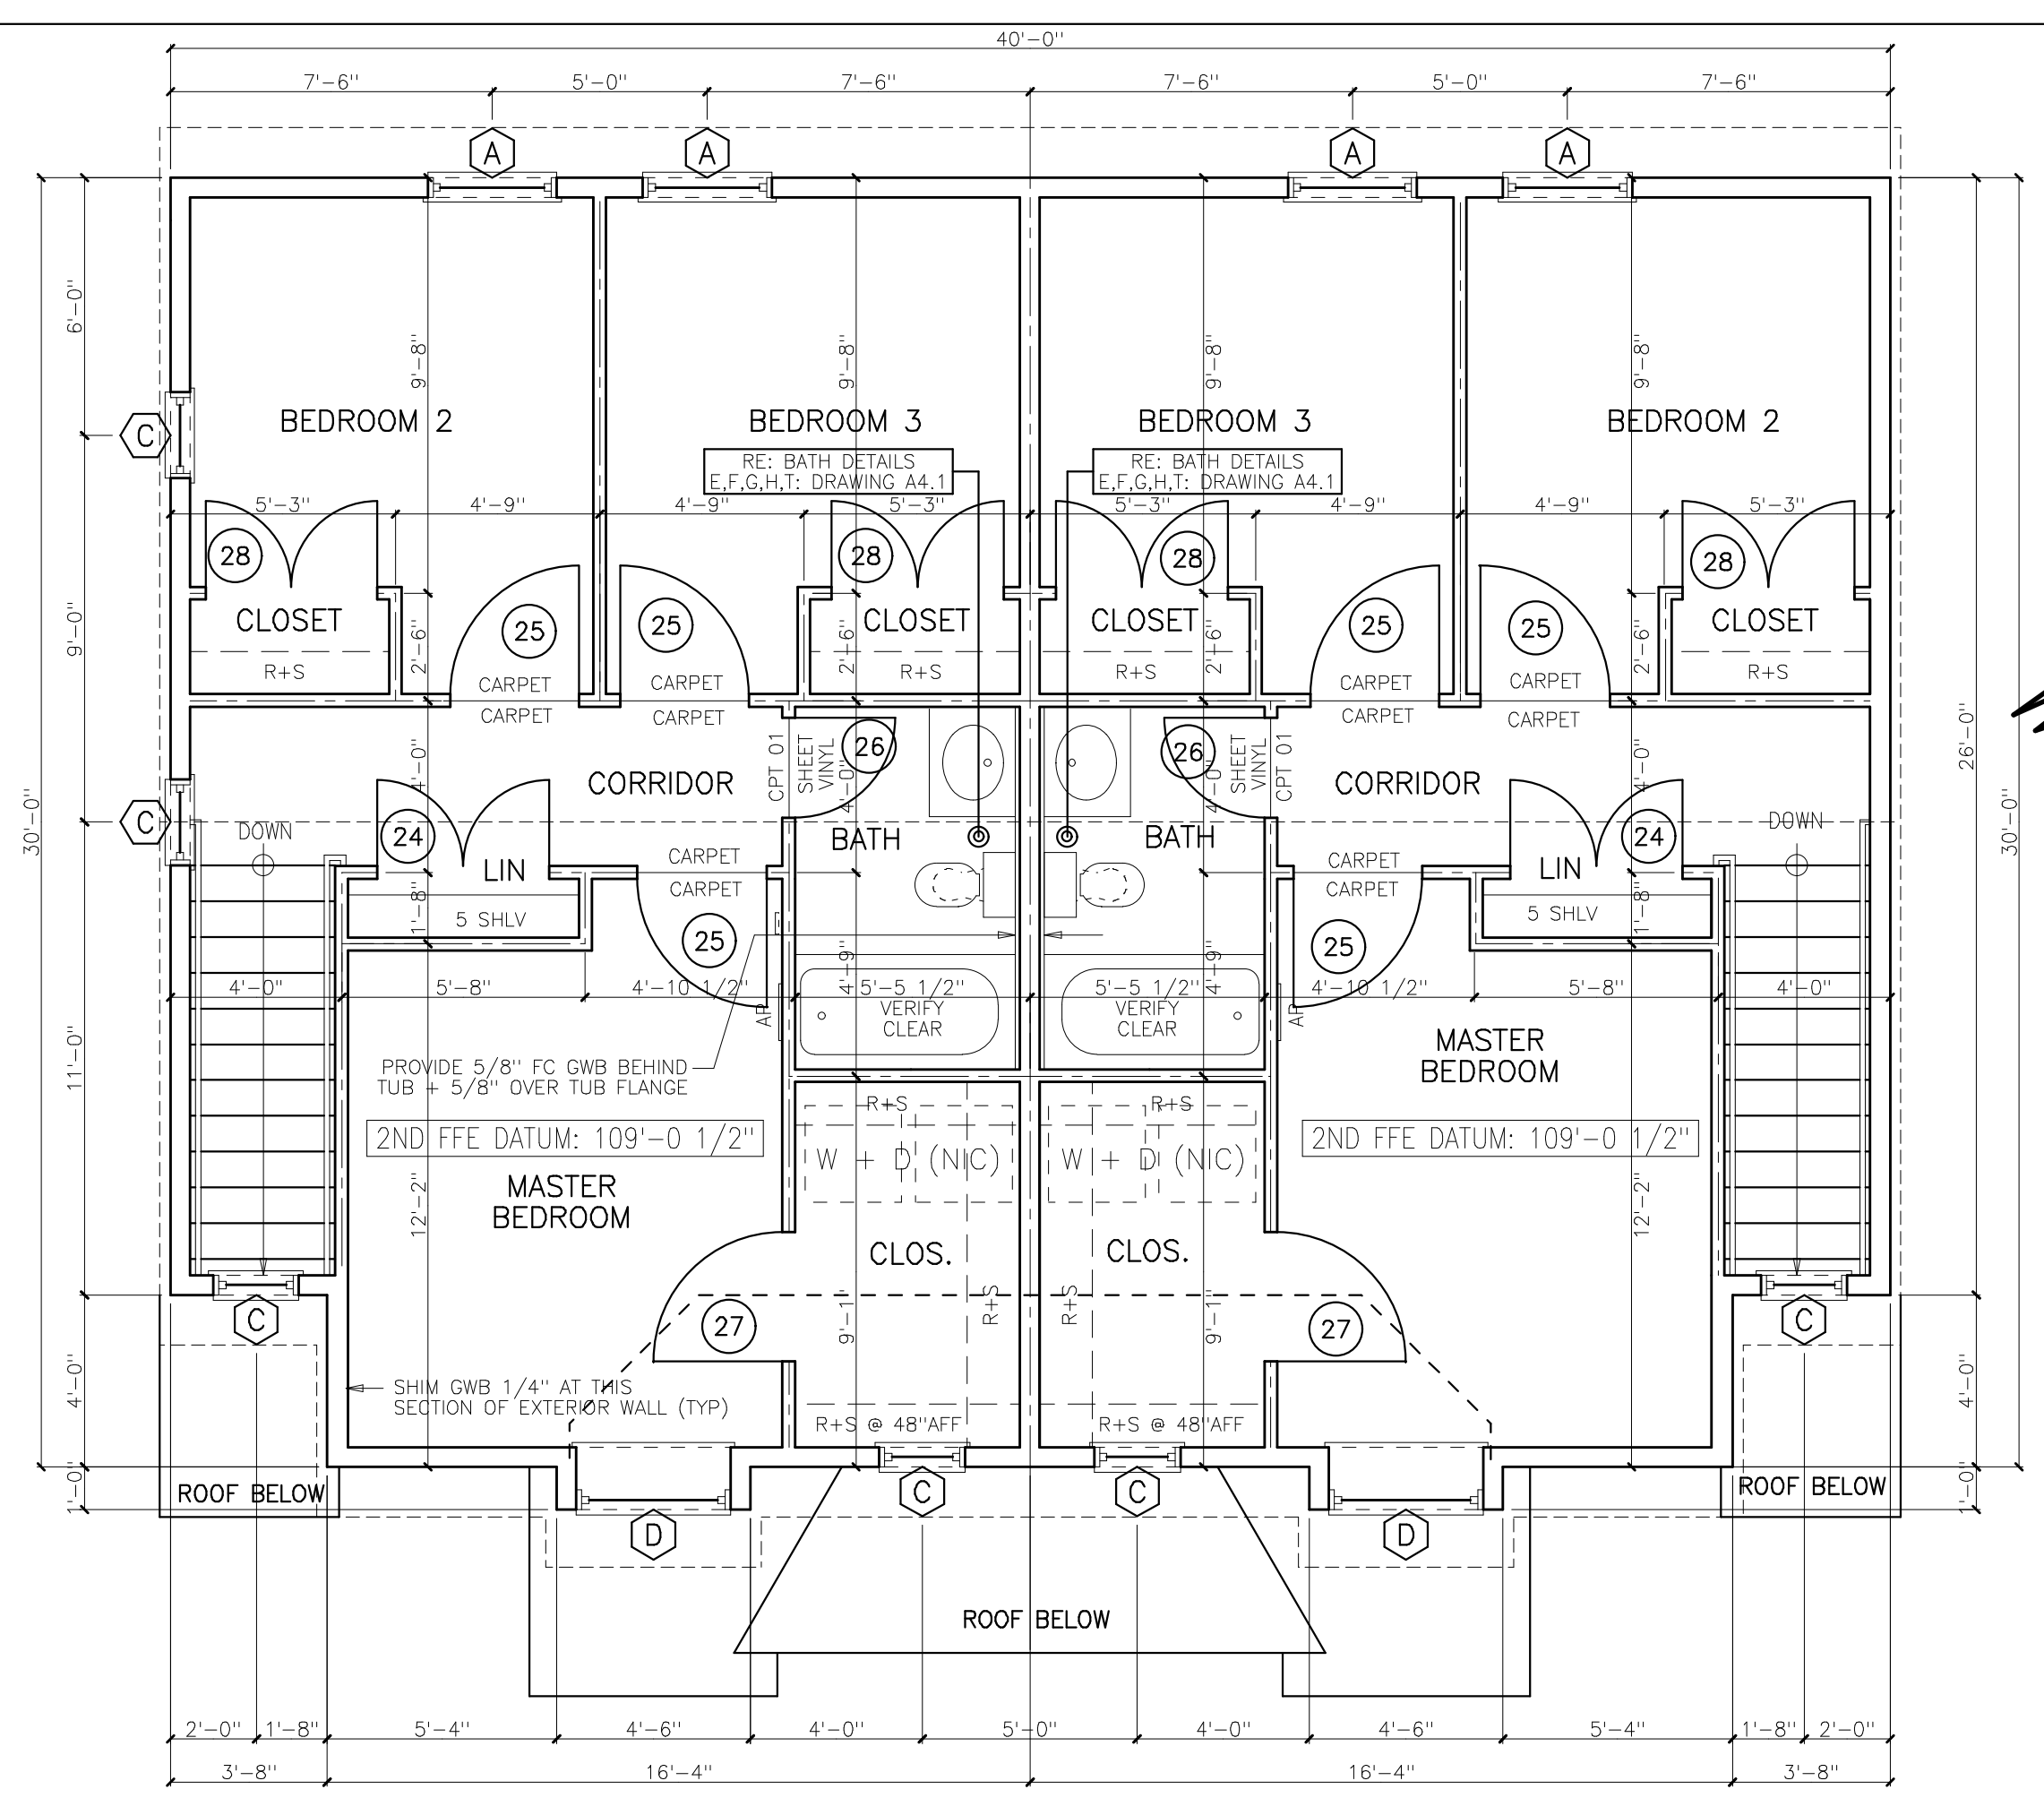

3TH 3BR TOWNHOUSE SECOND FLOOR
SCALE: 1/4"=1'-0"

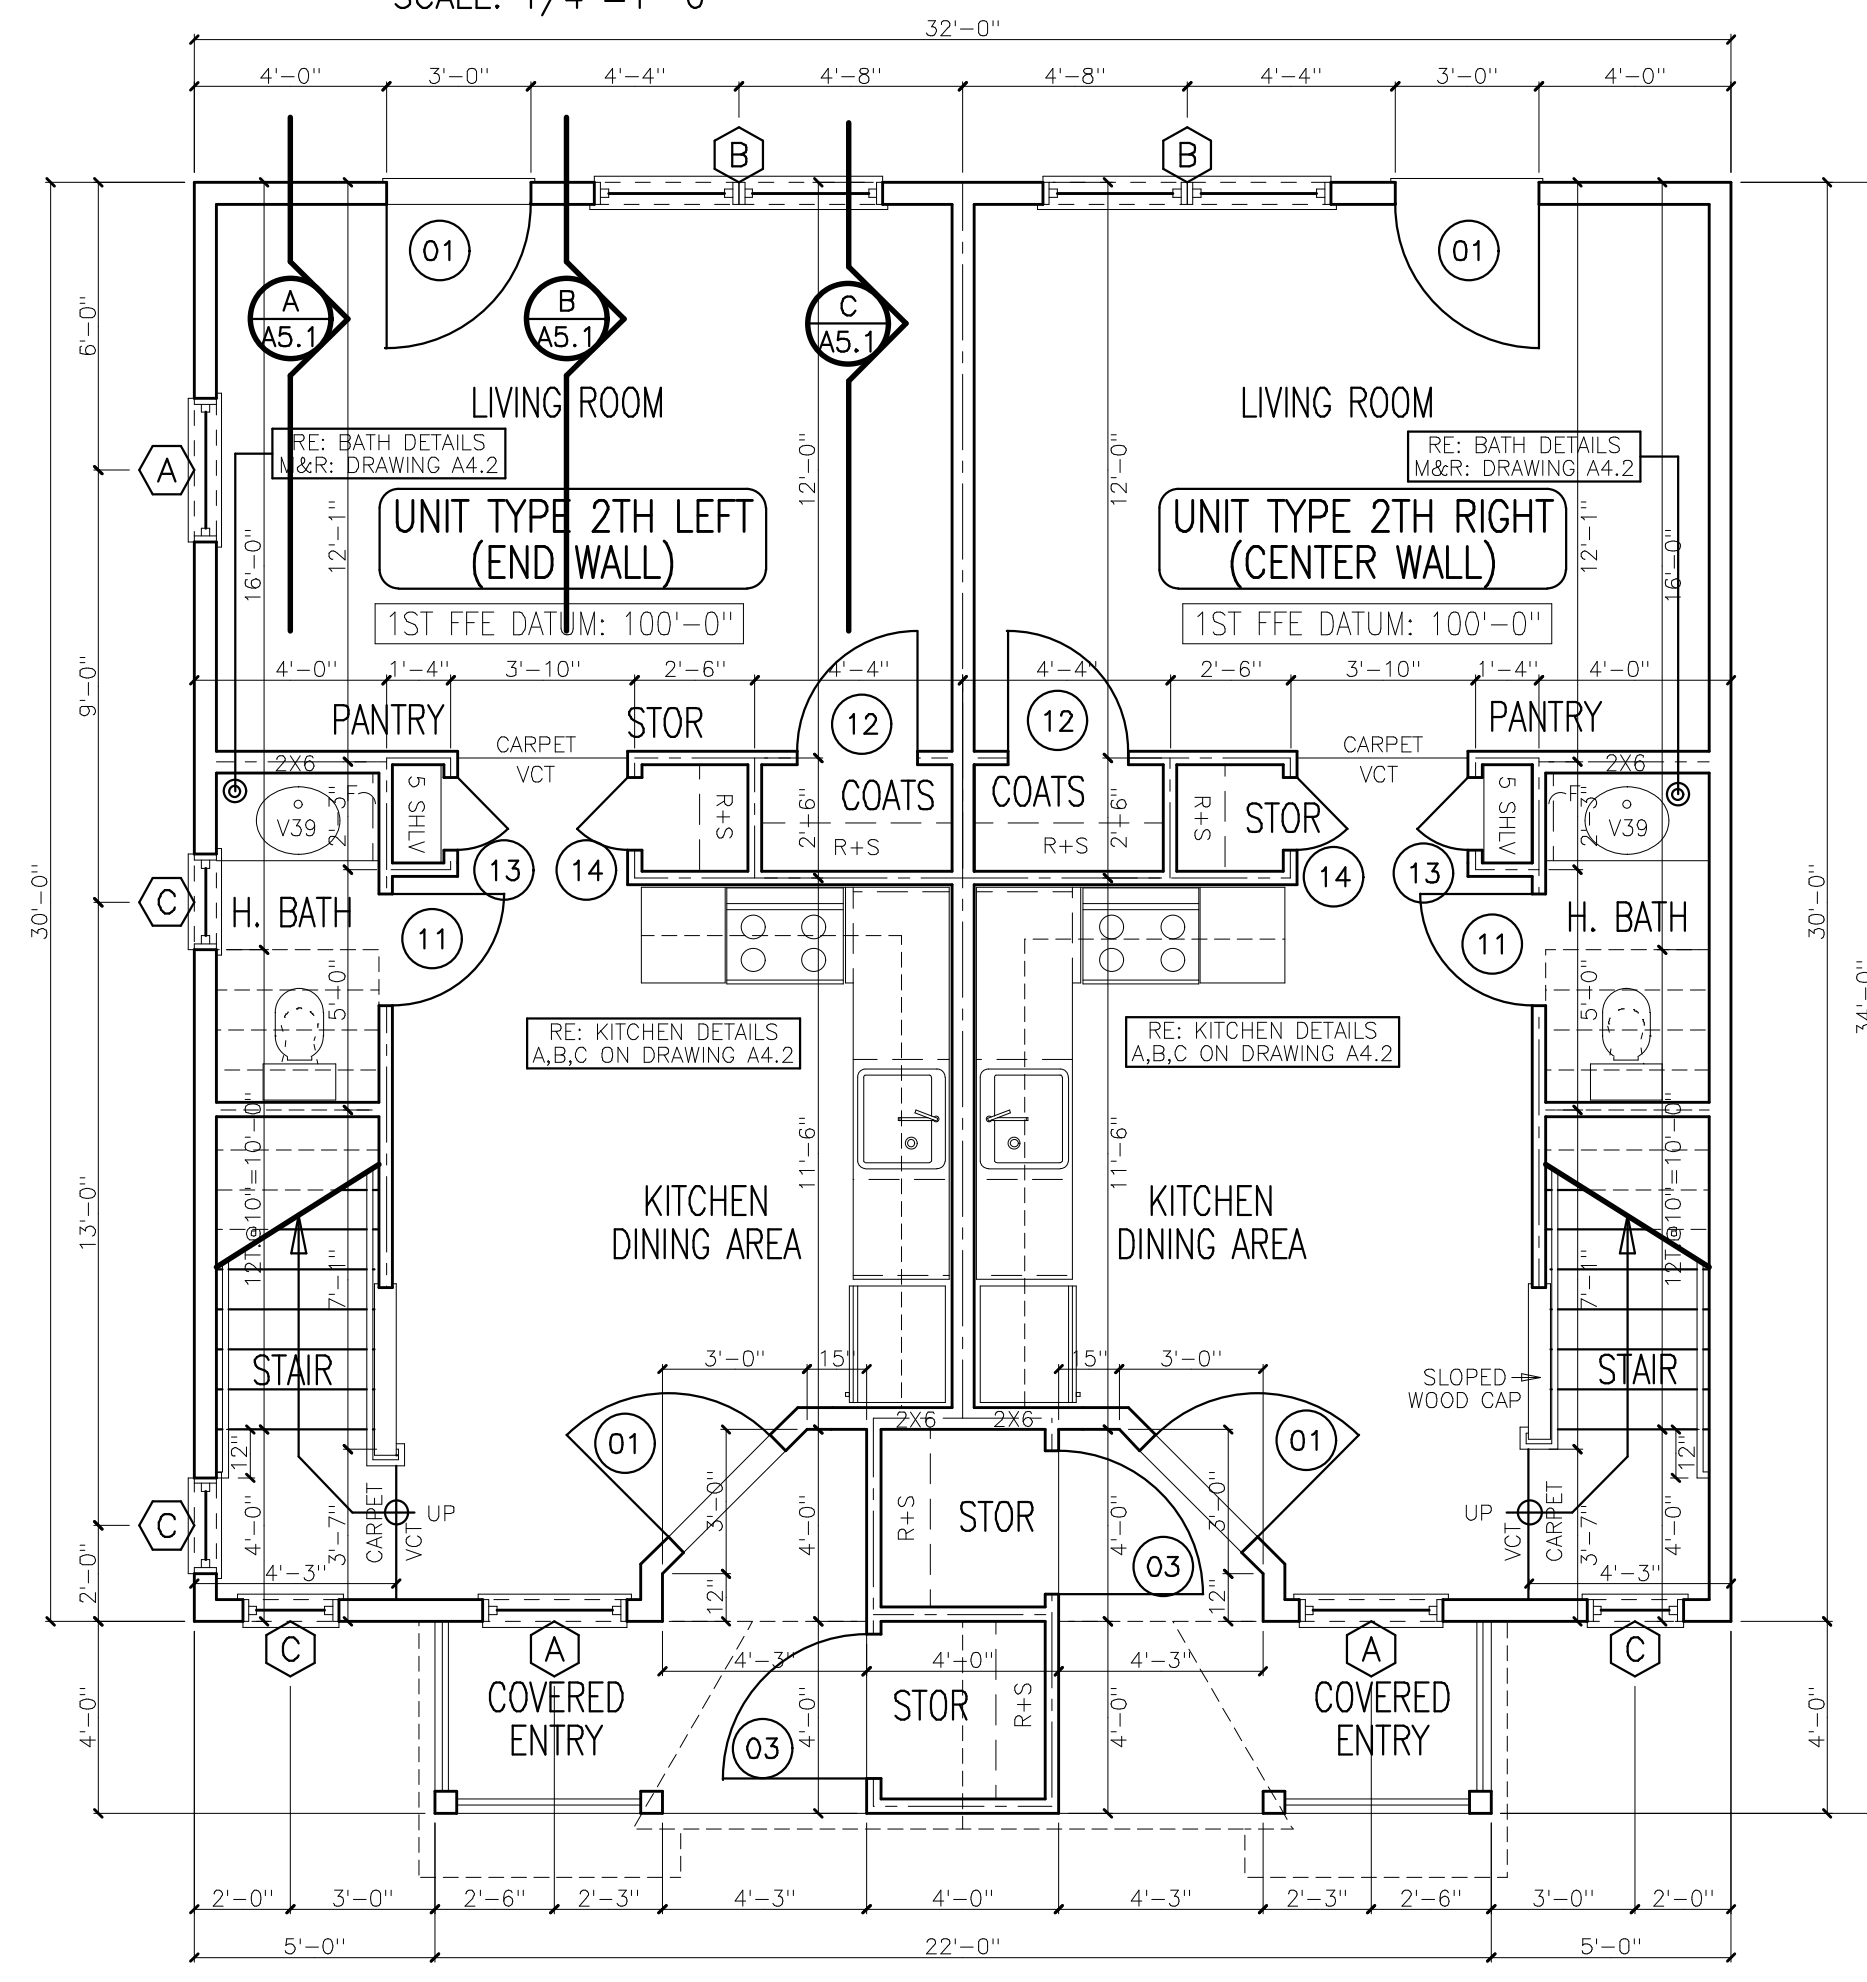

2TH 2BR TOWNHOUSE FIRST FLOOR
SCALE: 1/4"=1'-0"

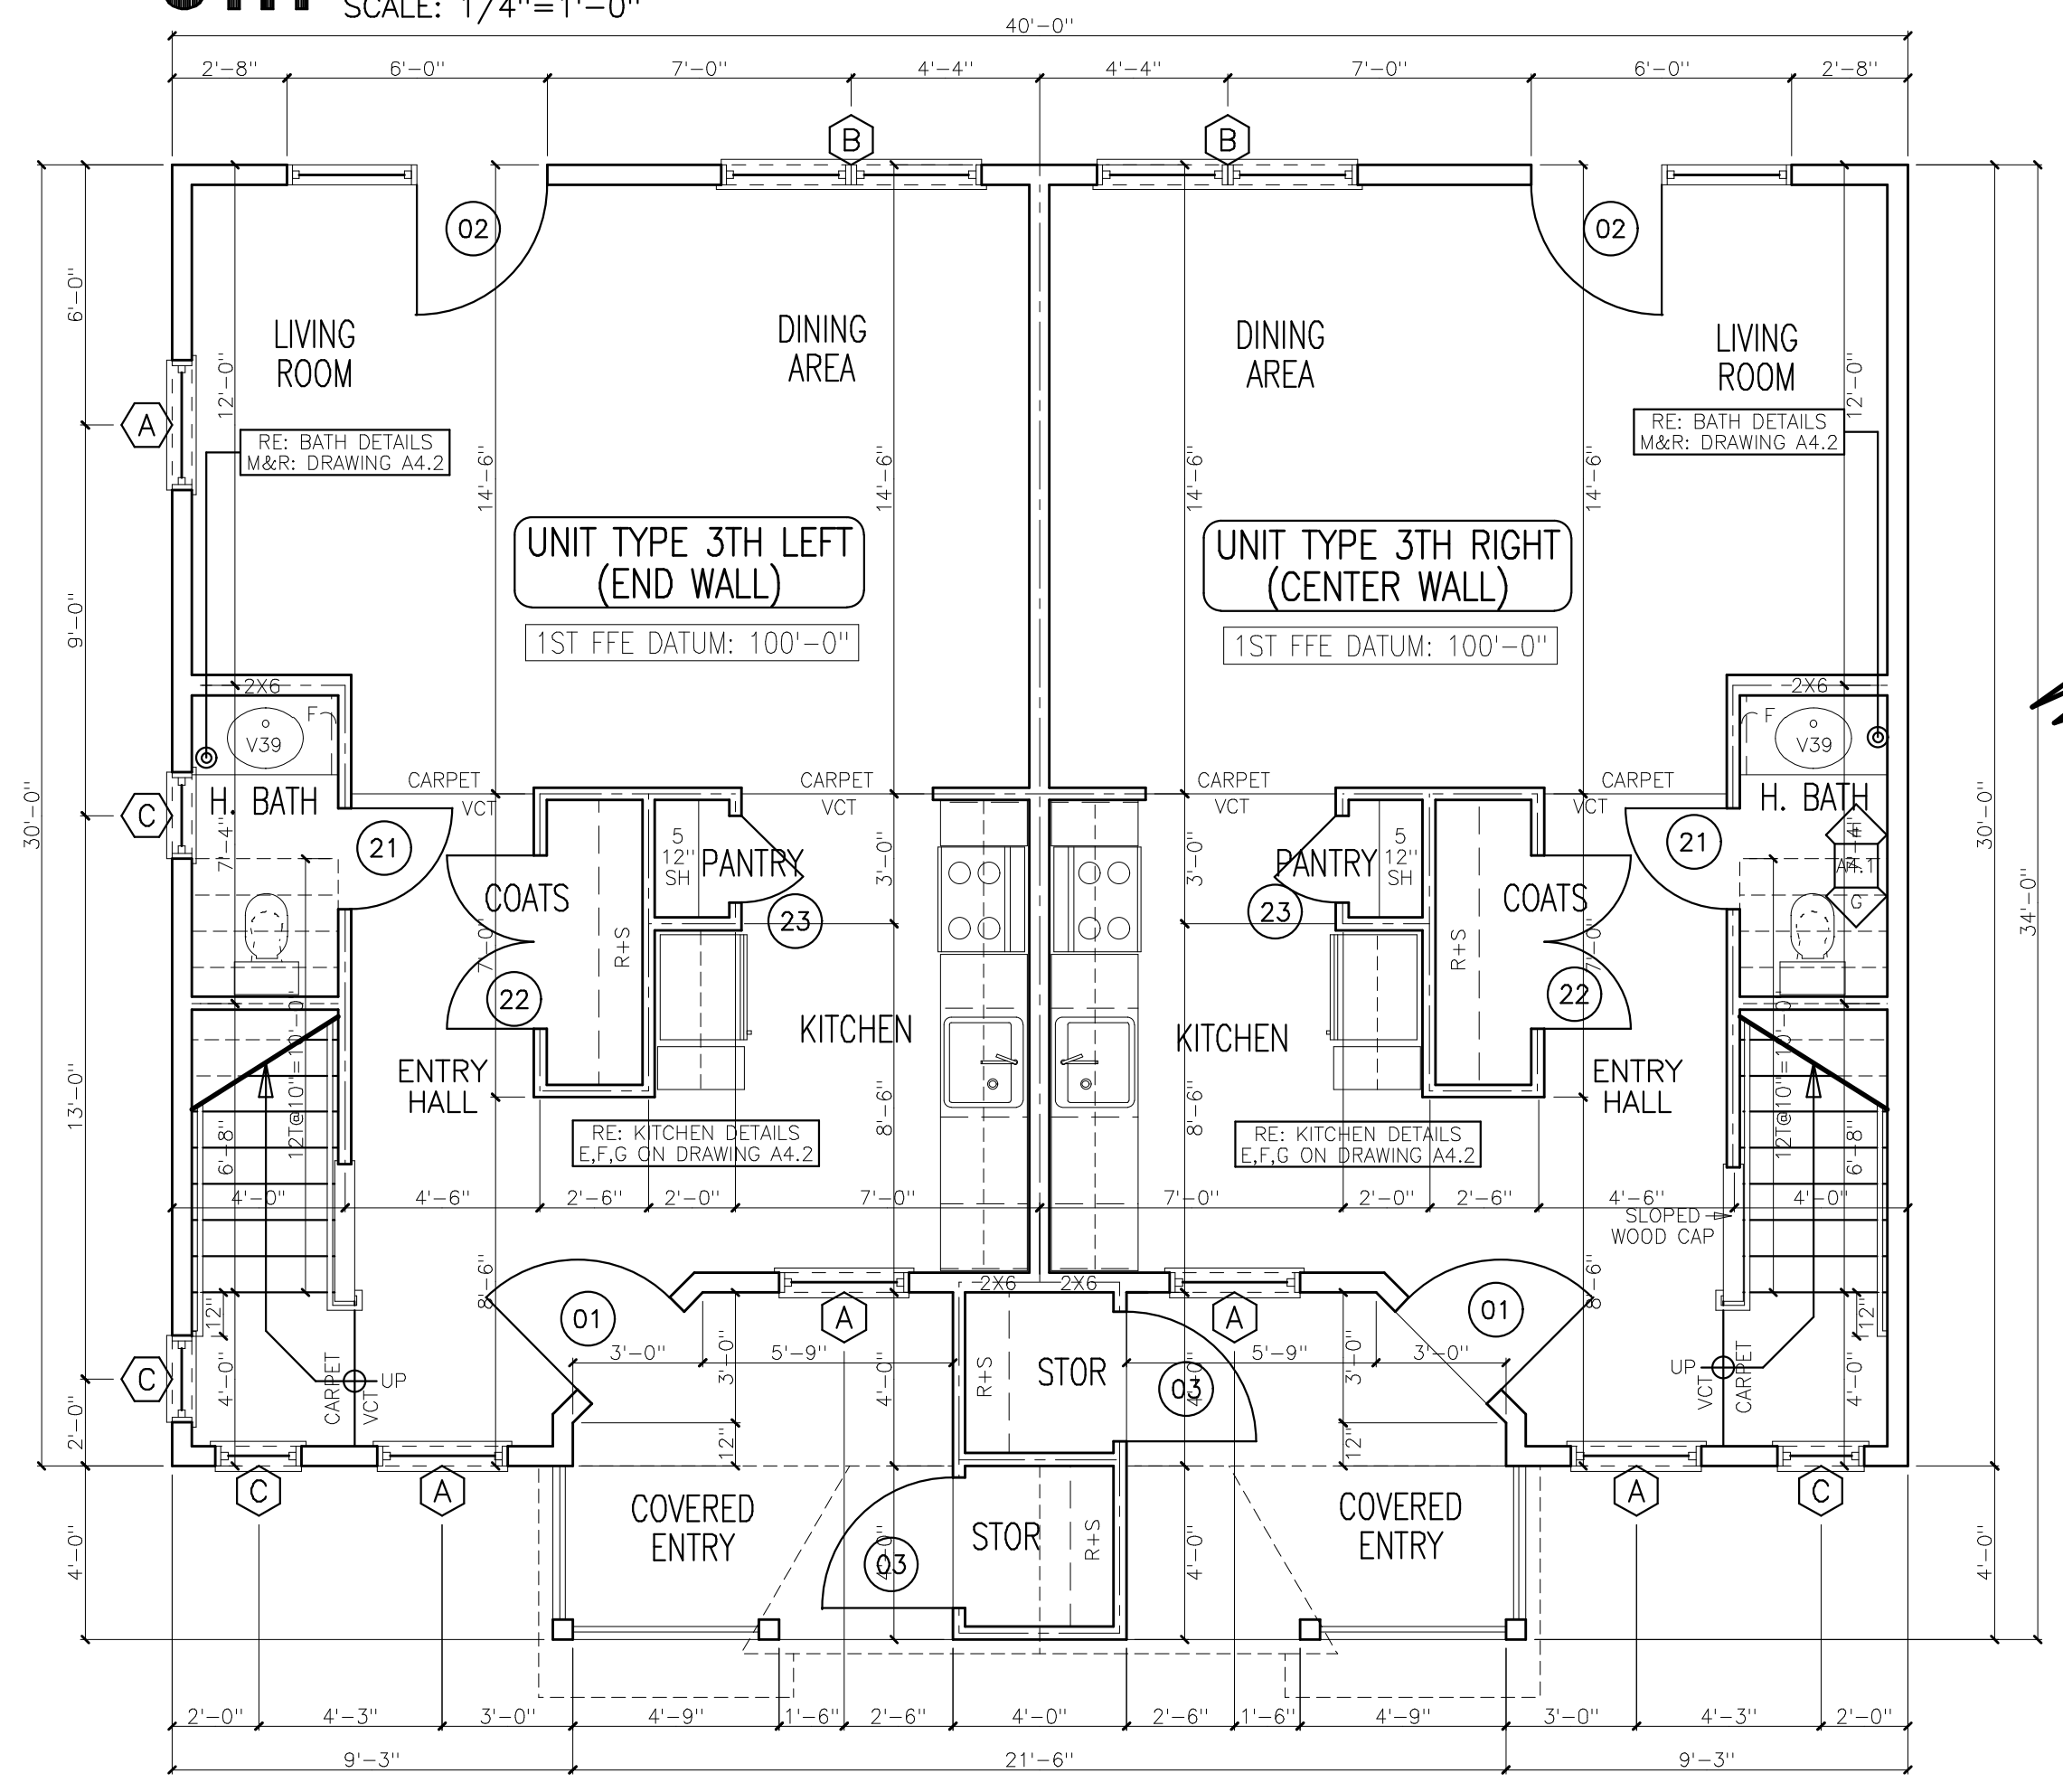

3TH 3BR TOWNHOUSE FIRST FLOOR
SCALE: 1/4"=1'-0"

