

Owner:
YALE COURT L.P.

C/O
Yale Court Development Company, LLC
Portland, ME
(xxx) xxx-xxxx

Contractor:
TYPE CONTRACTOR'S NAME HERE
00 Name Avenue City, Maine 04xxx
(xxx) xxx-xxxx

YALE STREET
PORTLAND, MAINE

Project No: 02.405 YSA

Drawing Title:
**BUILDING "J"
LAYOUT PLANS**


Scale: 1/8" = 1'-0"
Date: January 29, 2003

Revisions:

1	Month --, 200-
2	Month --, 200-
3	Month --, 200-
4	Month --, 200-
5	Month --, 200-
6	Month --, 200-
7	Month --, 200-

Drawing Number:

A1.7

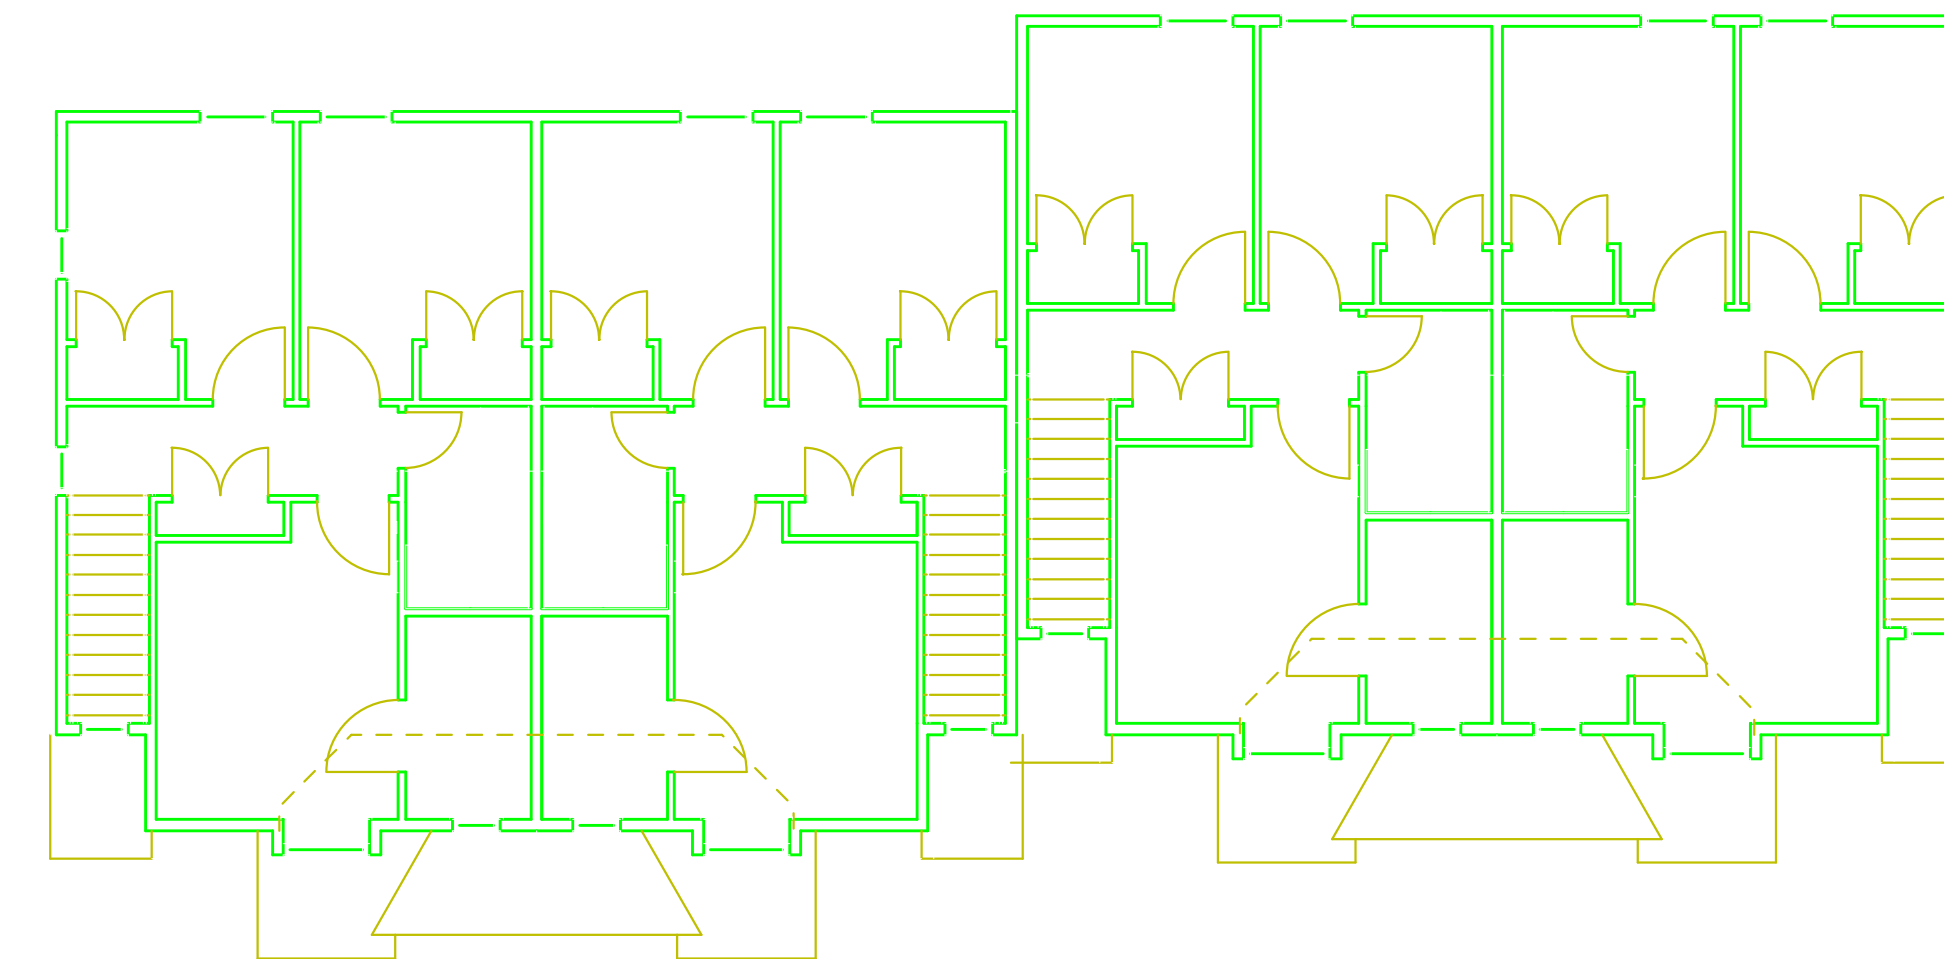

UNIT TYPE 3TH LEFT
(END WALL)


UNIT TYPE 3TH RIGHT
(CENTER WALL)

UNIT TYPE 3TH LEFT
(CENTER WALL)

UNIT TYPE 3TH RIGHT
(END WALL)

J2 SECOND FLOOR LAYOUT - BUILDING J
SCALE: 1/8"=1'-0"

SEE A6.1 FOR TYPICAL WALL SECTIONS

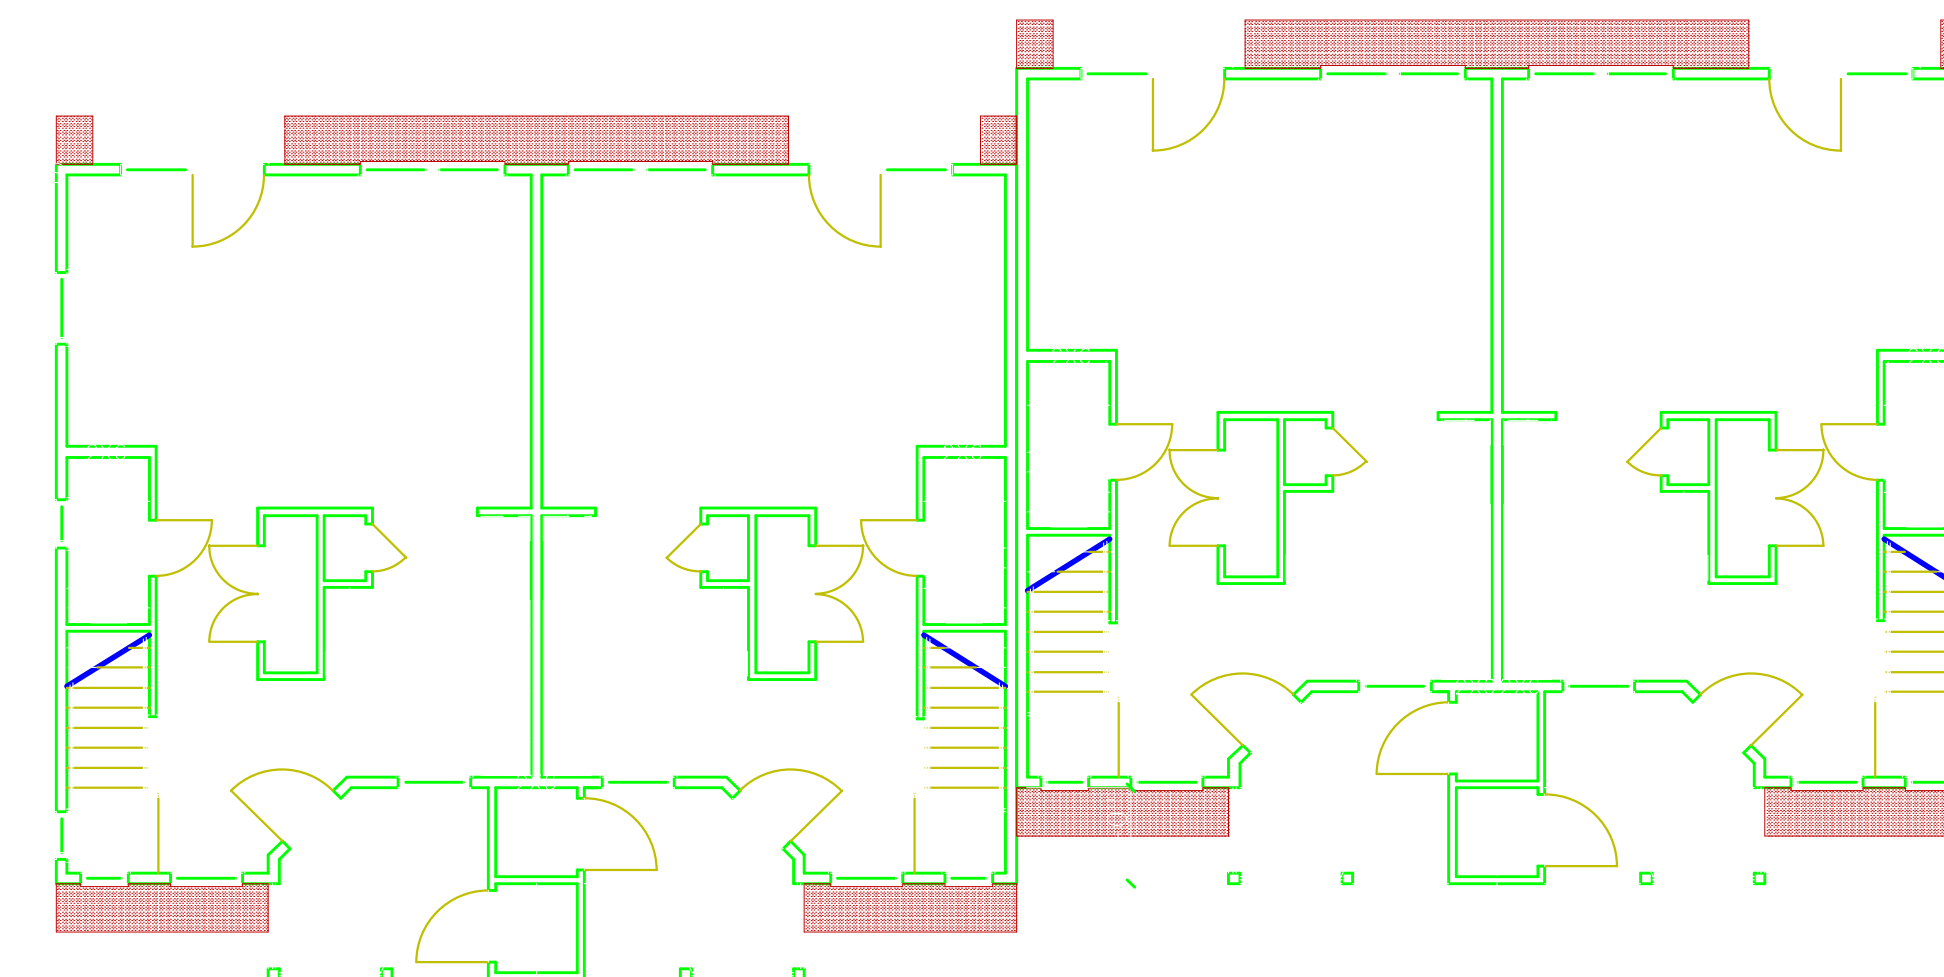

UNIT TYPE 3TH LEFT
(END WALL)

UNIT TYPE 3TH RIGHT
(CENTER WALL)

UNIT TYPE 3TH LEFT
(CENTER WALL)

UNIT TYPE 3TH RIGHT
(END WALL)

J1 FIRST FLOOR LAYOUT - BUILDING J
SCALE: 1/8"=1'-0"