

DESIGNER

CWS ARCHITECTS  
ARCHITECTURE | INTERIOR DESIGN  
434 CUMBERLAND AVENUE  
PORTLAND, MAINE 04101  
T: 207.774.4441  
F: 207.774.4016  
WWW.CWSARCH.COM

OWNER

NORTHFIELD GREEN  
HOUSING PARTNERS LP.  
  
ONE CITY CENTER, 4TH FLOOR  
PORTLAND, MAINE 04101

PROJECT

NORTHFIELD GREEN  
BUILDING NO. 147  
ROOF PLAN

DRAWING

BUILDING NO. 147  
ROOF PLAN  
  
CWS PROJECT NUMBER: 16.010


REVISIONS

NO.	DESCRIPTION

DRAWING NUMBER  
**A1.1R**


SCALE: AS NOTED  
DATE: 11/22/2017

ISSUED NOVEMBER 22, 2017

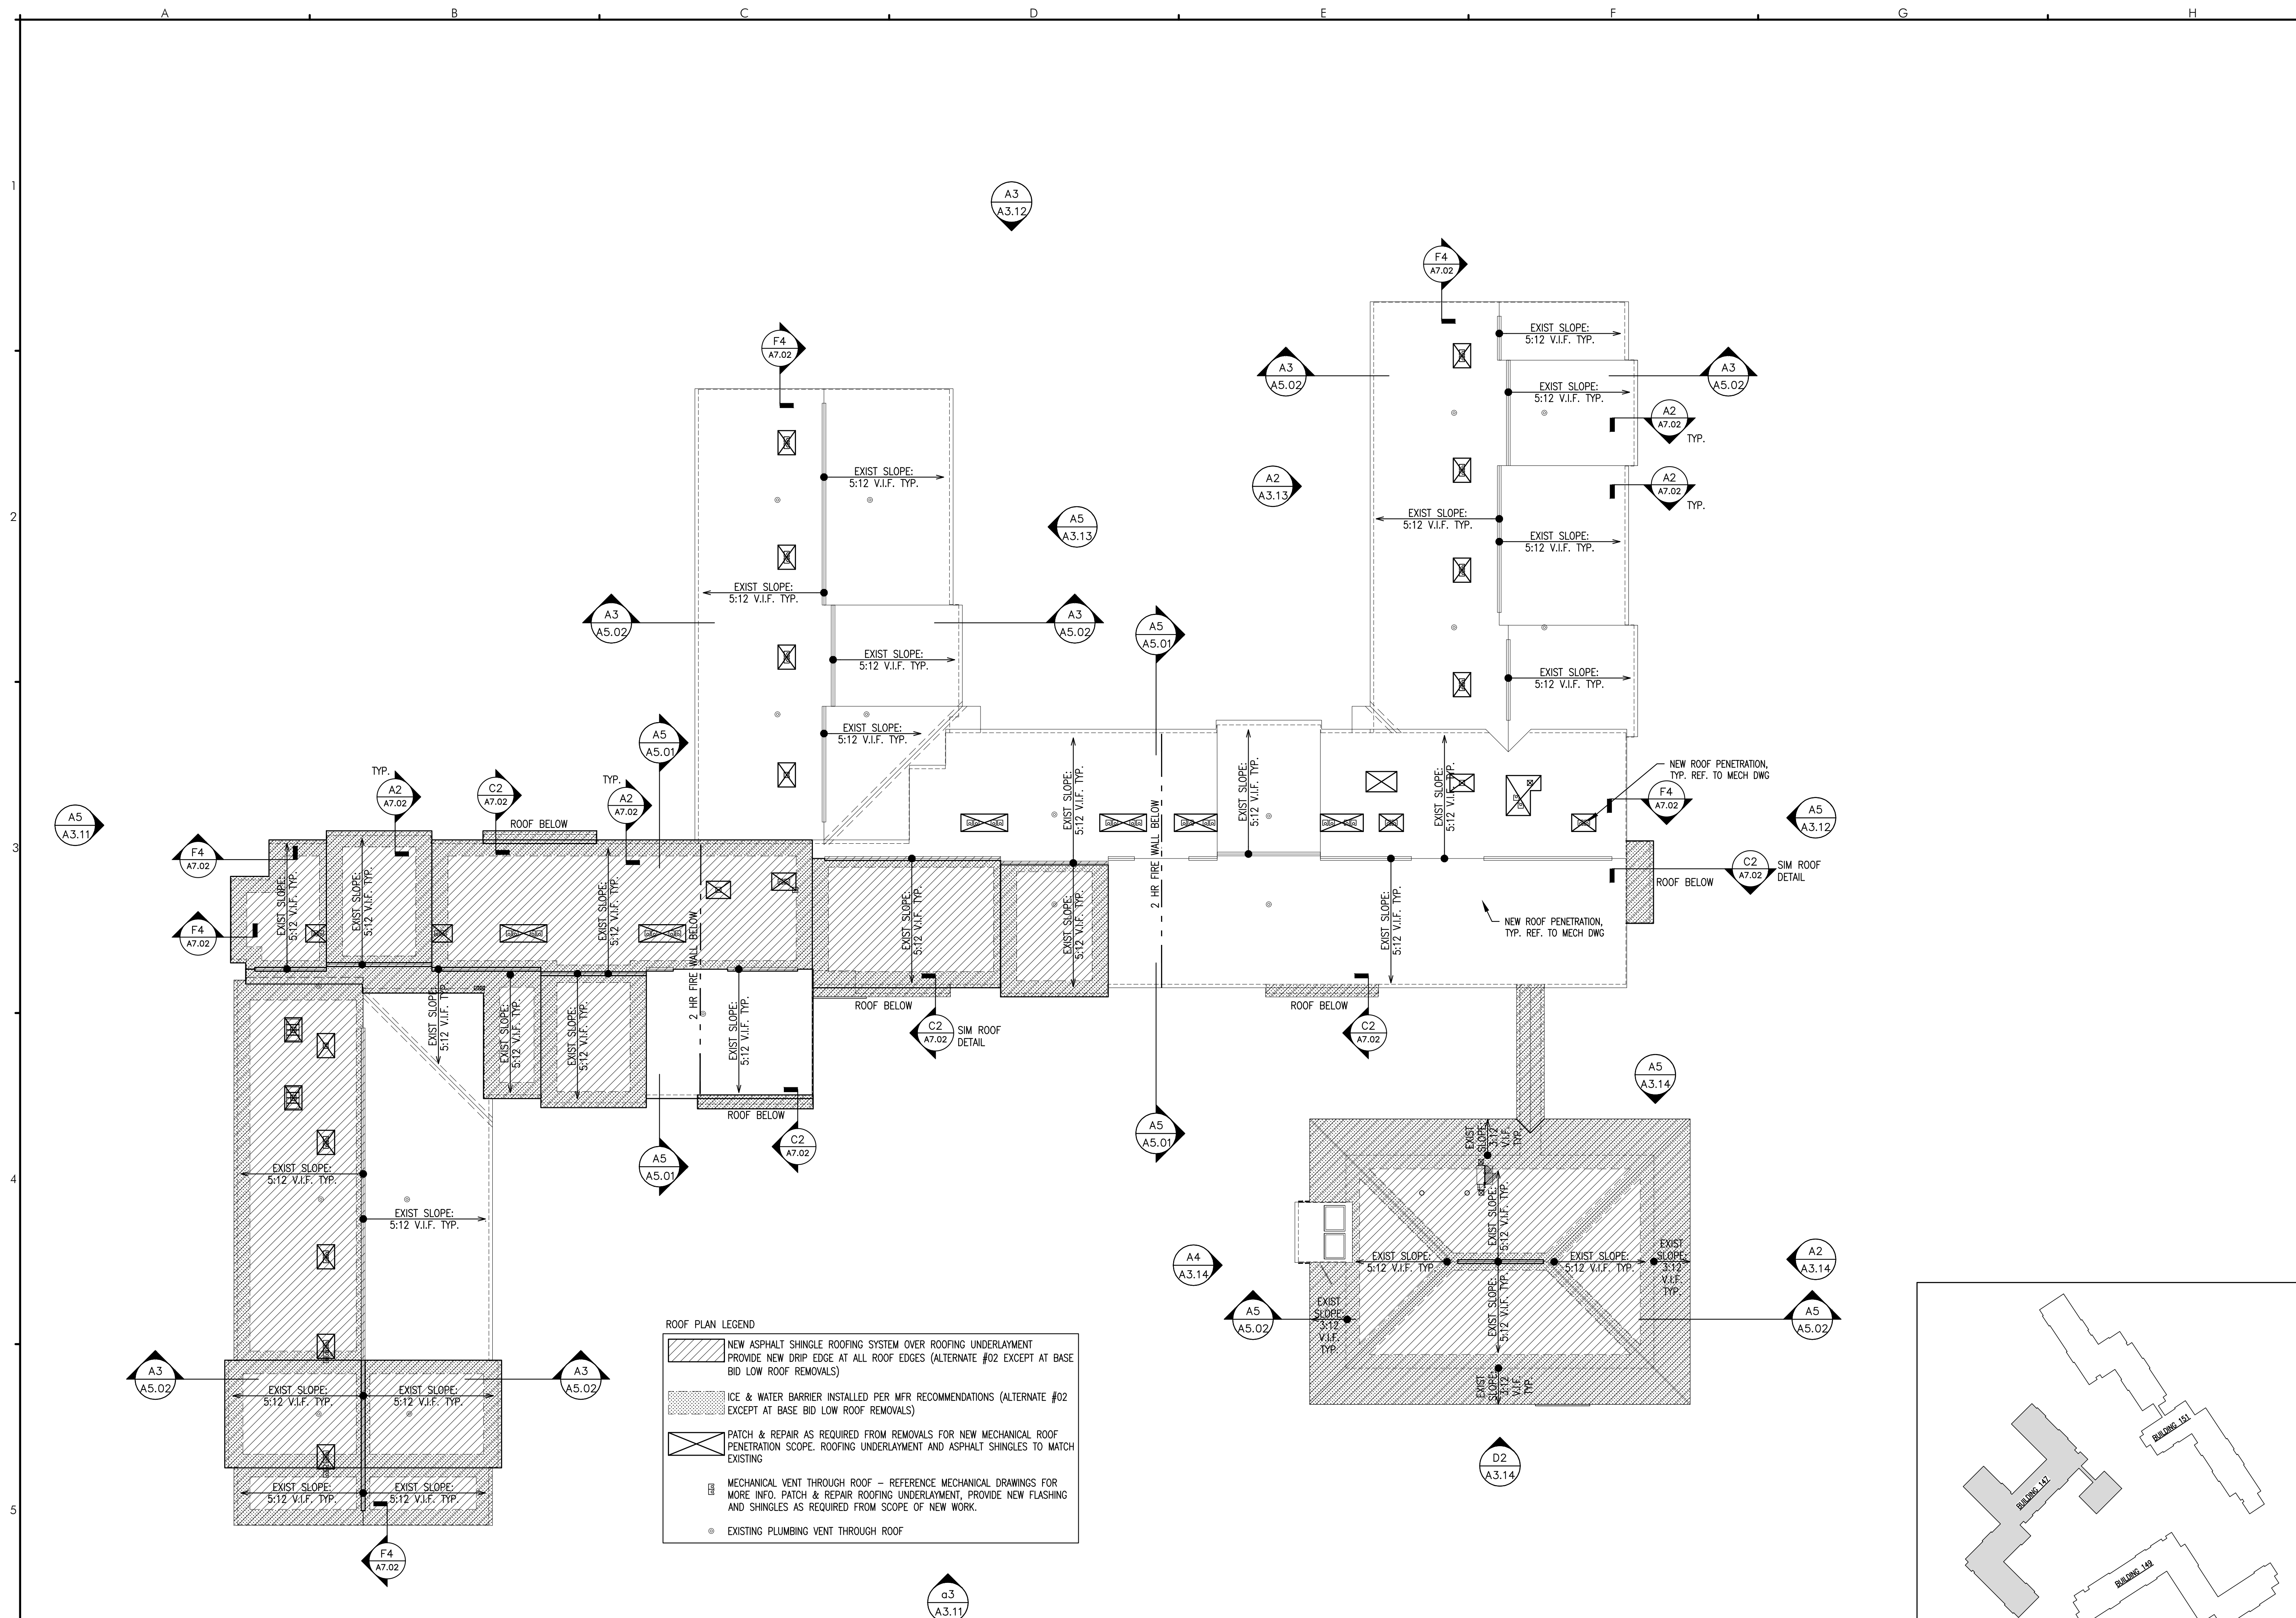

**ROOF PLAN LEGEND**

- NEW ASPHALT SHINGLE ROOFING SYSTEM OVER ROOFING UNDERLAYMENT  
PROVIDE NEW DRIP EDGE AT ALL ROOF EDGES (ALTERNATE #02 EXCEPT AT BASE BID LOW ROOF REMOVALS)
- ICE & WATER BARRIER INSTALLED PER MFR RECOMMENDATIONS (ALTERNATE #02 EXCEPT AT BASE BID LOW ROOF REMOVALS)
- PATCH & REPAIR AS REQUIRED FROM REMOVALS FOR NEW MECHANICAL ROOF PENETRATION SCOPE. ROOFING UNDERLAYMENT AND ASPHALT SHINGLES TO MATCH EXISTING
- MECHANICAL VENT THROUGH ROOF - REFERENCE MECHANICAL DRAWINGS FOR MORE INFO. PATCH & REPAIR ROOFING UNDERLAYMENT, PROVIDE NEW FLASHING AND SHINGLES AS REQUIRED FROM SCOPE OF NEW WORK.
- EXISTING PLUMBING VENT THROUGH ROOF

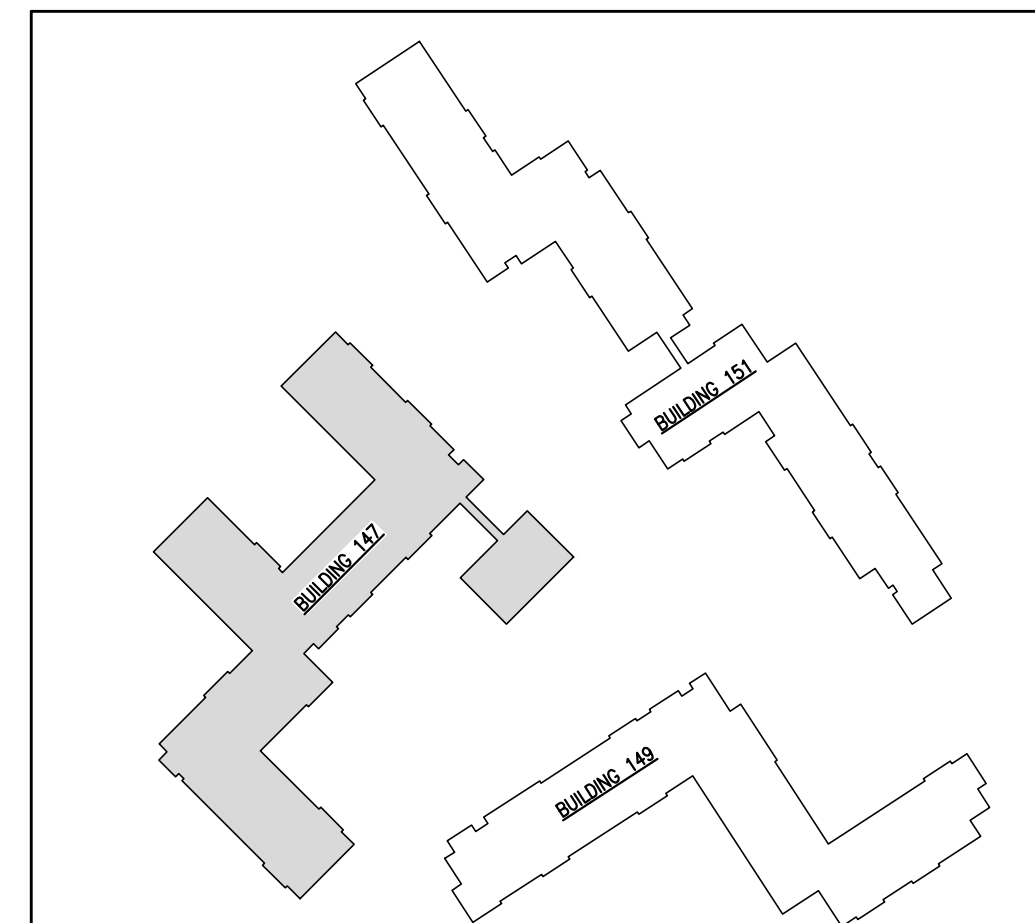

**A5** BUILDING NO. 147 - ROOF PLAN  
REFERENCED FROM: TP2 SCALE: 1/16" = 1'-0"

**G5** KEY PLAN  
REFERENCED FROM: PLANS SCALE: NTS