

DESIGNER

OWNER

PROJECT

DRAWING

REVISIONS

DRAWING NUMBER

SCALE: AS NOTED
DATE: 11/22/2017
ISSUED NOVEMBER 22, 2017

CWS ARCHITECTS
ARCHITECTURE | INTERIOR DESIGN

434 CUMBERLAND AVENUE
PORTLAND, MAINE 04101
T: 207.774.4441
F: 207.774.4016
WWW.CWSARCH.COM

NORTHFIELD GREEN
HOUSING PARTNERS LP.



ONE CITY CENTER, 4TH FLOOR
PORTLAND, MAINE 04101

NORTHFIELD GREEN

147 - 151 ALLEN AVENUE
PORTLAND, MAINE 04101

BUILDING NO. 149
SECOND FLOOR PLAN

CWS PROJECT NUMBER: 16.010

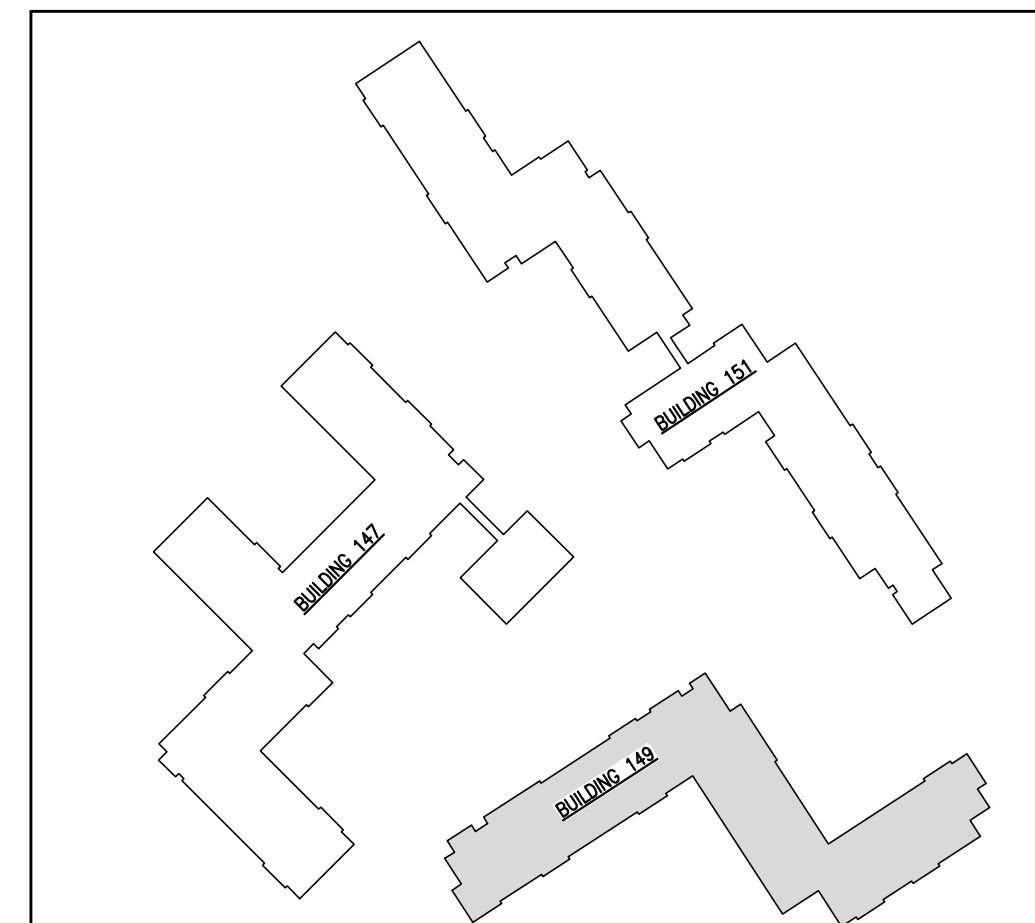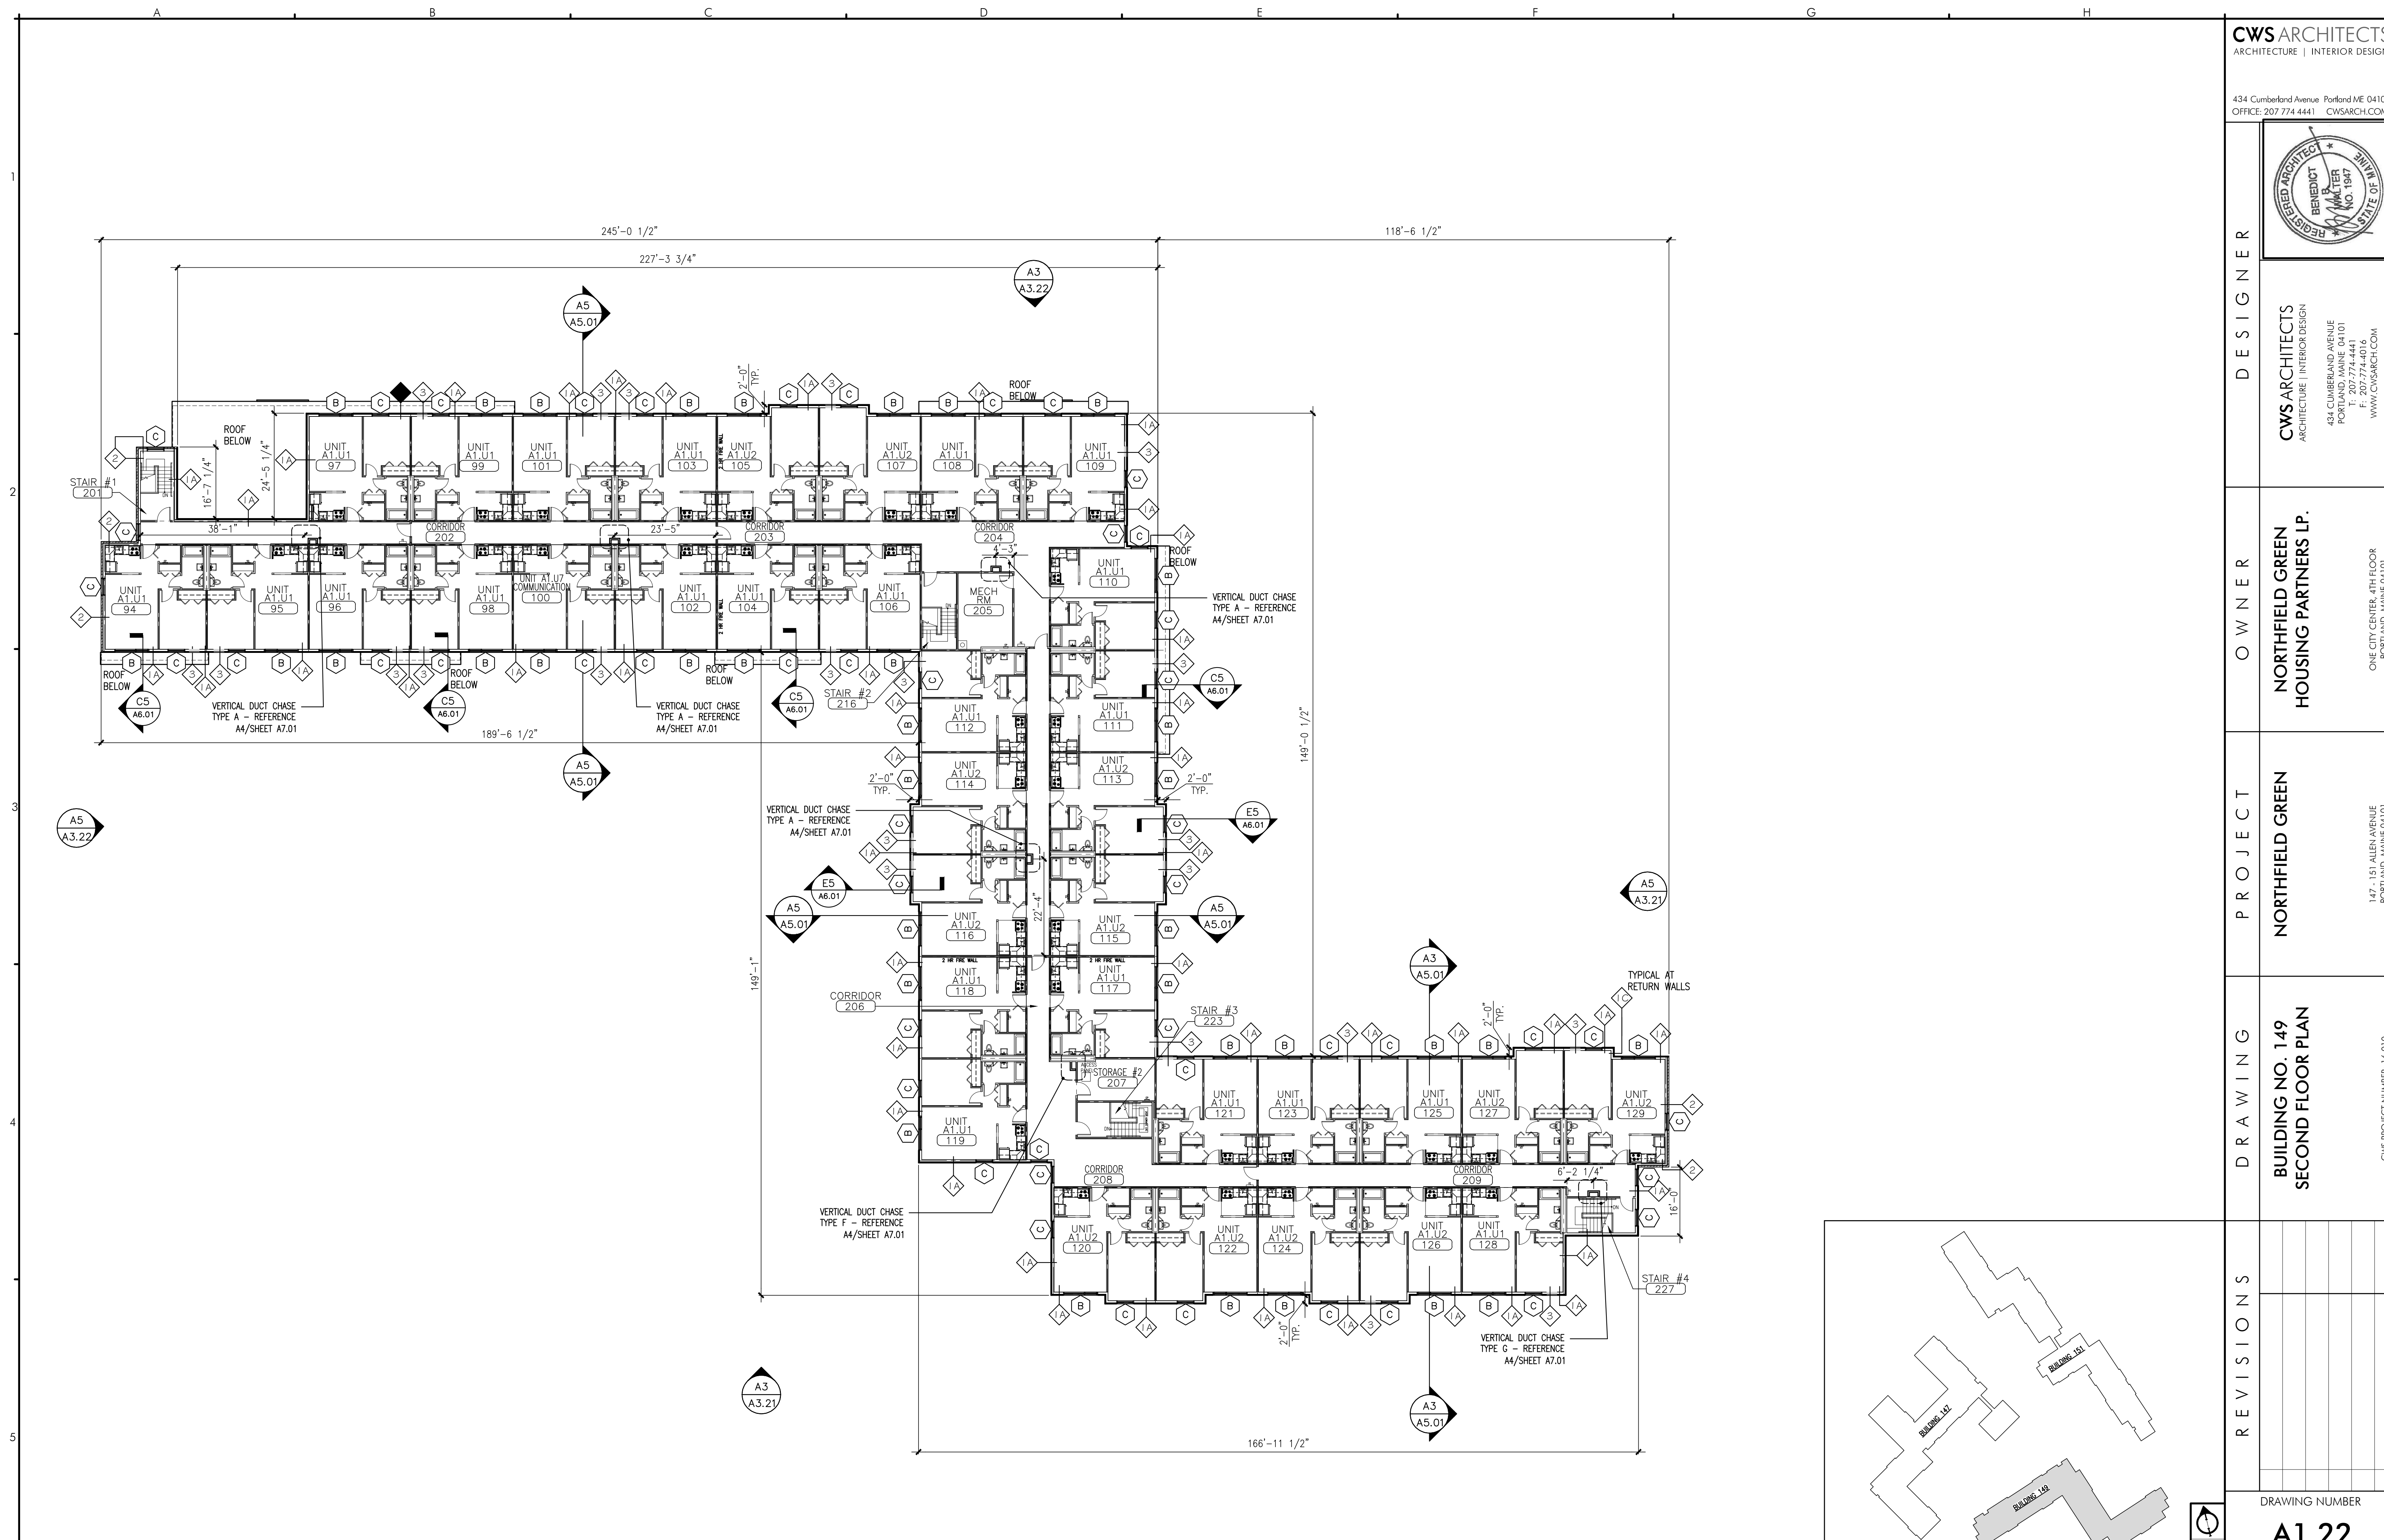

A5 BUILDING NO. 149 - SECOND FLOOR PLAN
REFERENCED FROM: TP2 SCALE: 1/16" = 1'-0"

G5 KEY PLAN
REFERENCED FROM: PLANS SCALE: NTS

DRAWING NUMBER
A1.22