

CWS ARCHITECTS
ARCHITECTURE | INTERIOR DESIGN
434 CUMBERLAND AVENUE
PORTLAND, MAINE 04101
T: 207.774.4441
F: 207.774.4016
WWW.CWSARCH.COM

OWNER
NORTHFIELD GREEN
HOUSING PARTNERS LP.

ONE CITY CENTER, 4TH FLOOR
PORTLAND, MAINE 04101

PROJECT
NORTHFIELD GREEN

147 - 151 ALLEN AVENUE
PORTLAND, MAINE 04101

DRAWING
BUILDING NO. 151
FIRST FLOOR PLAN

CWS PROJECT NUMBER: 16.010


REVISIONS

NO.	DATE	DESCRIPTION


DRAWING NUMBER
A1.31

SCALE: AS NOTED
DATE: 11/22/2017

ISSUED NOVEMBER 22, 2017

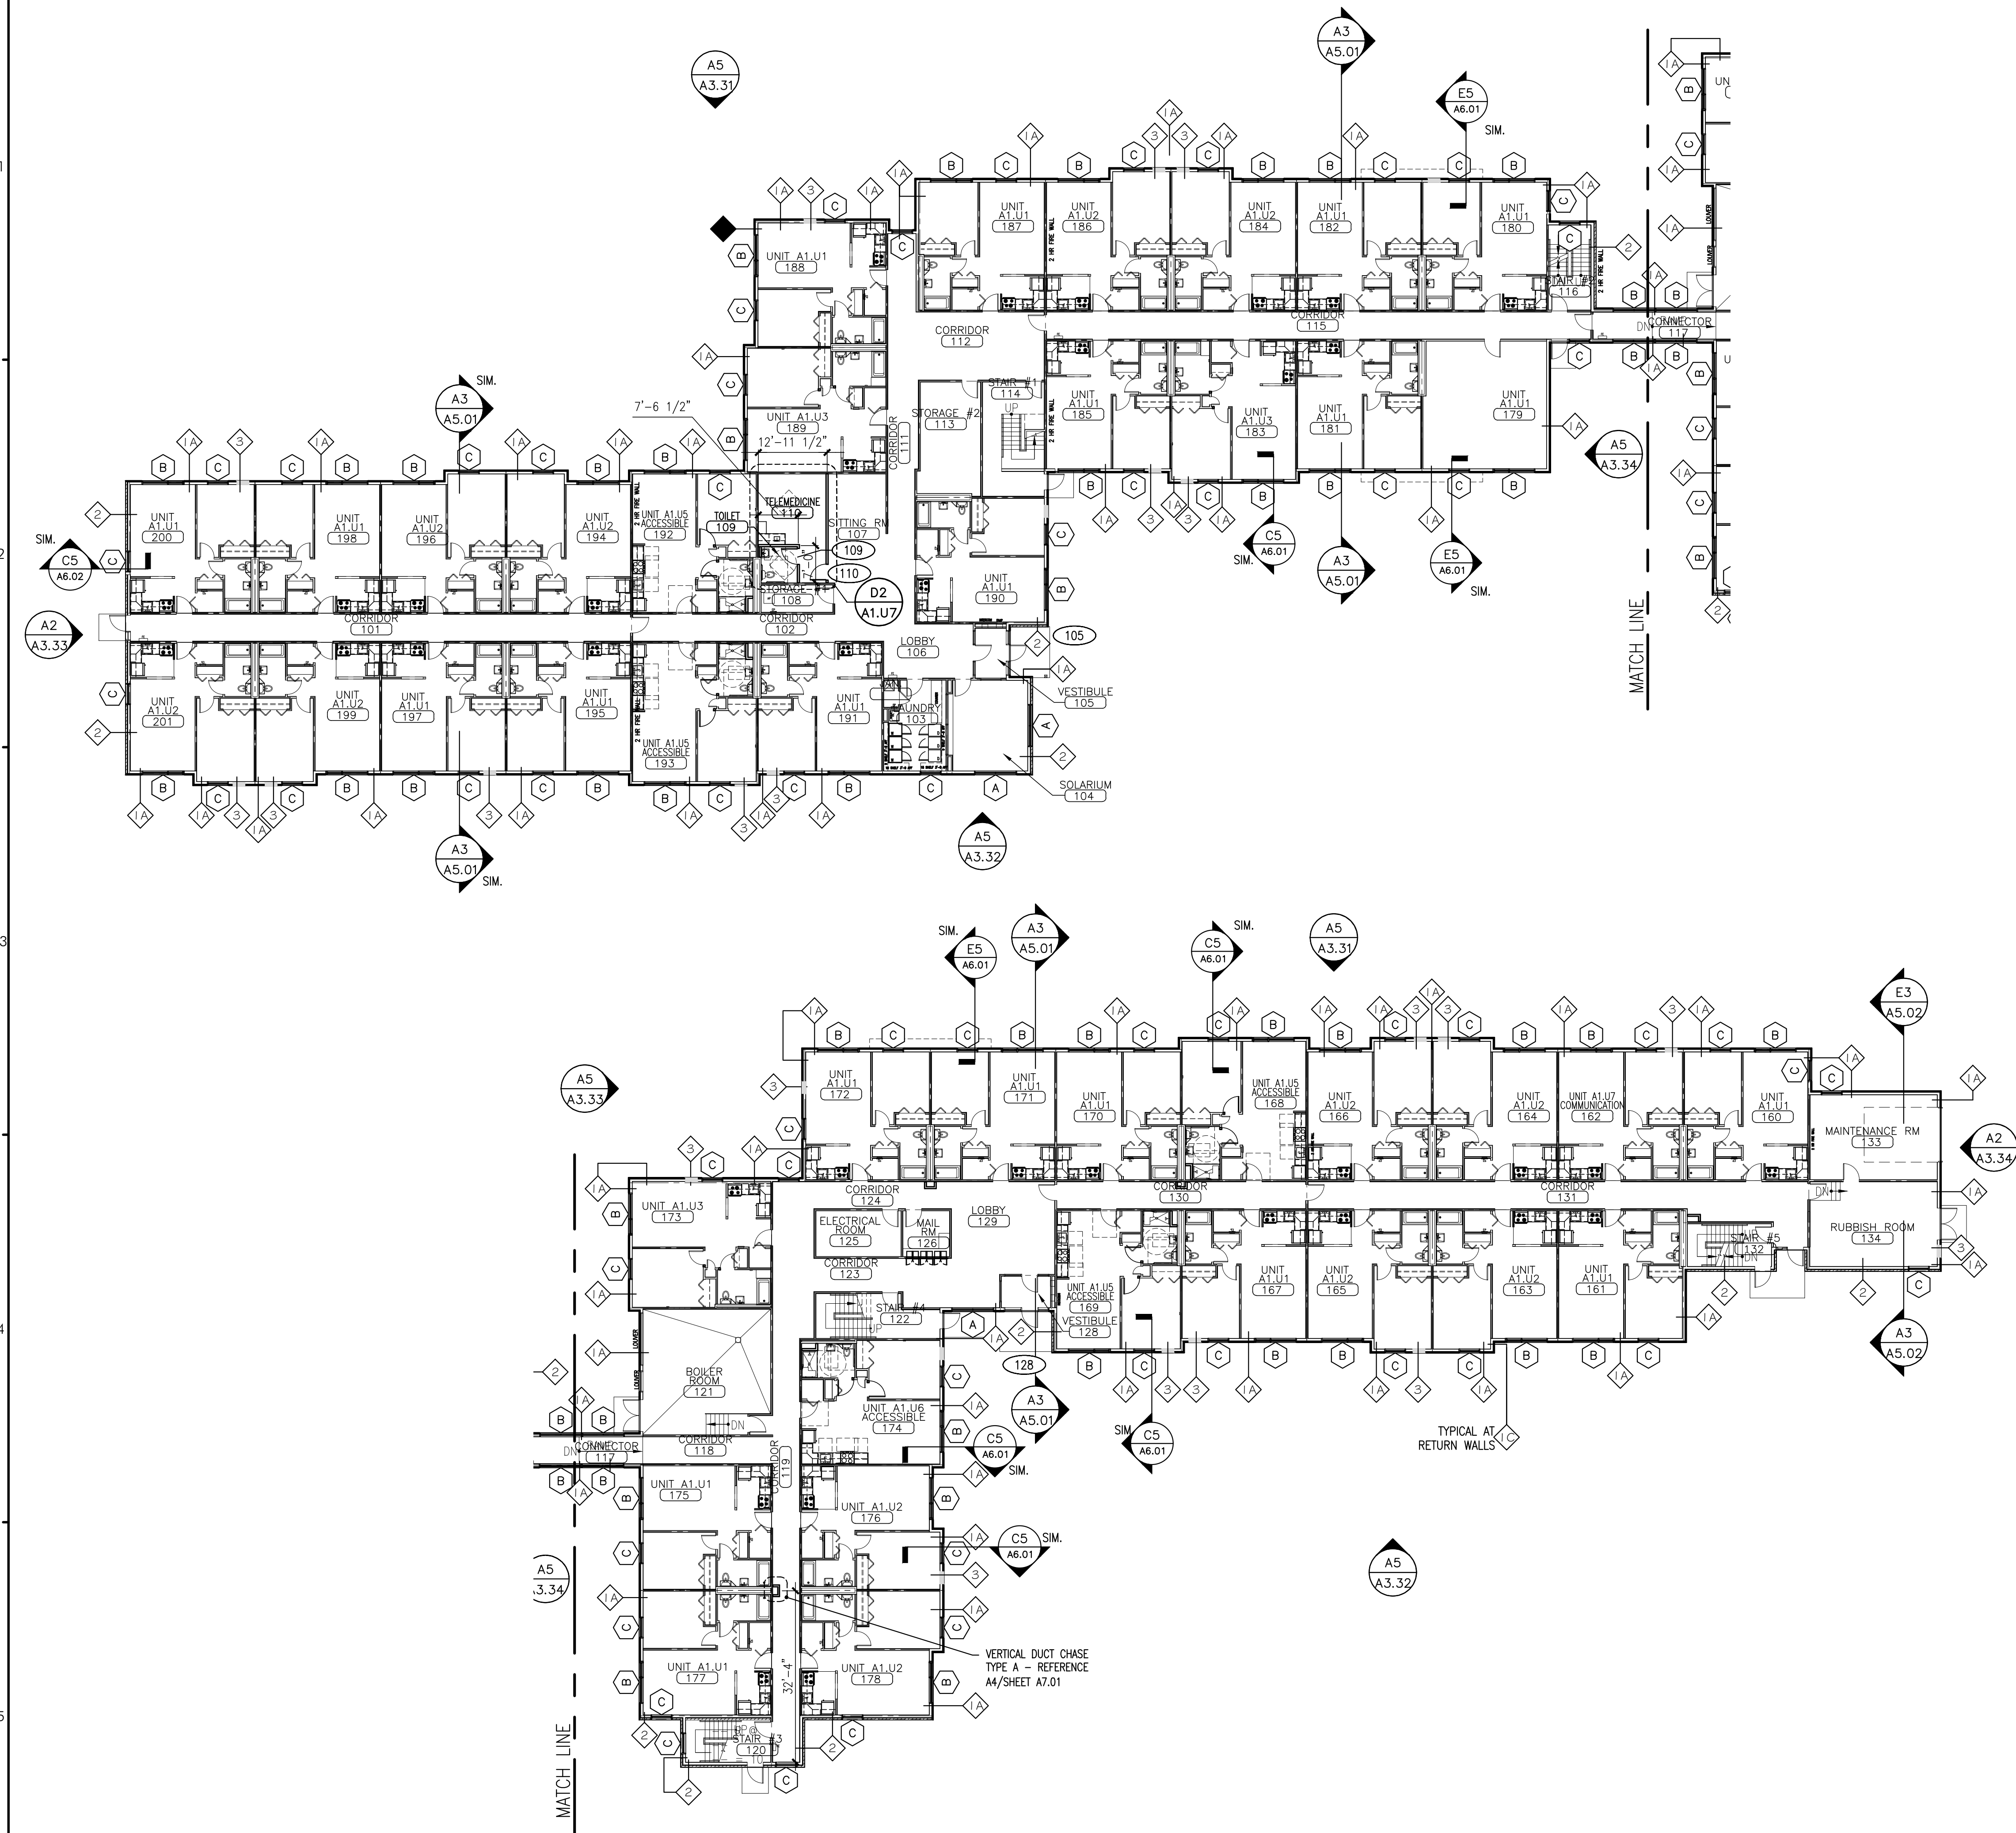

NOTES:
1. REFERENCE CIVIL DRAWINGS FOR SCOPE OF EXTERIOR CONCRETE STOOPT WORK AT VARIOUS ENTRY LOCATIONS.

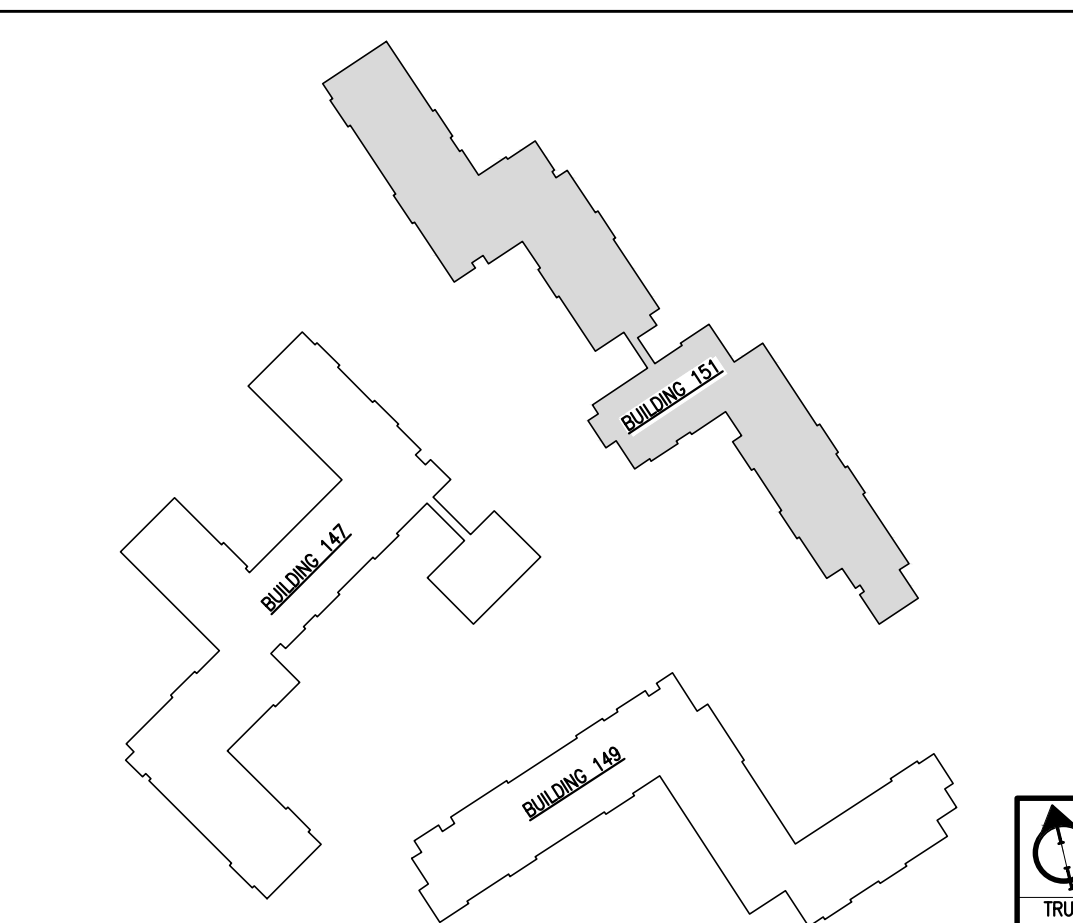

G5 KEY PLAN
REFERENCED FROM: PLANS
SCALE: NTS

A5 BUILDING NO. 151 - FIRST FLOOR PLAN
REFERENCED FROM: TP2
SCALE: 1/16" = 1'-0"

© 2017 CWS ARCHITECTS, INC. ALL RIGHTS RESERVED. NO. 1947-12