

CWS ARCHITECTS
ARCHITECTURE | INTERIOR DESIGN
434 CUMBERLAND AVENUE
PORTLAND, MAINE 04101
T: 207.774.4441
F: 207.774.4016
WWW.CWSARCH.COM

DESIGNER

OWNER

NORTHFIELD GREEN
HOUSING PARTNERS LP.

ONE CITY CENTER, 4TH FLOOR
PORTLAND, MAINE 04101

PROJECT

NORTHFIELD GREEN

DRAWING


BUILDING NO. 147
EXTERIOR ELEVATIONS

REVISIONS


NO.	DESCRIPTION

DRAWING NUMBER
A3.13

SCALE: 1/16" = 1'-0"
DATE: 11/22/2017

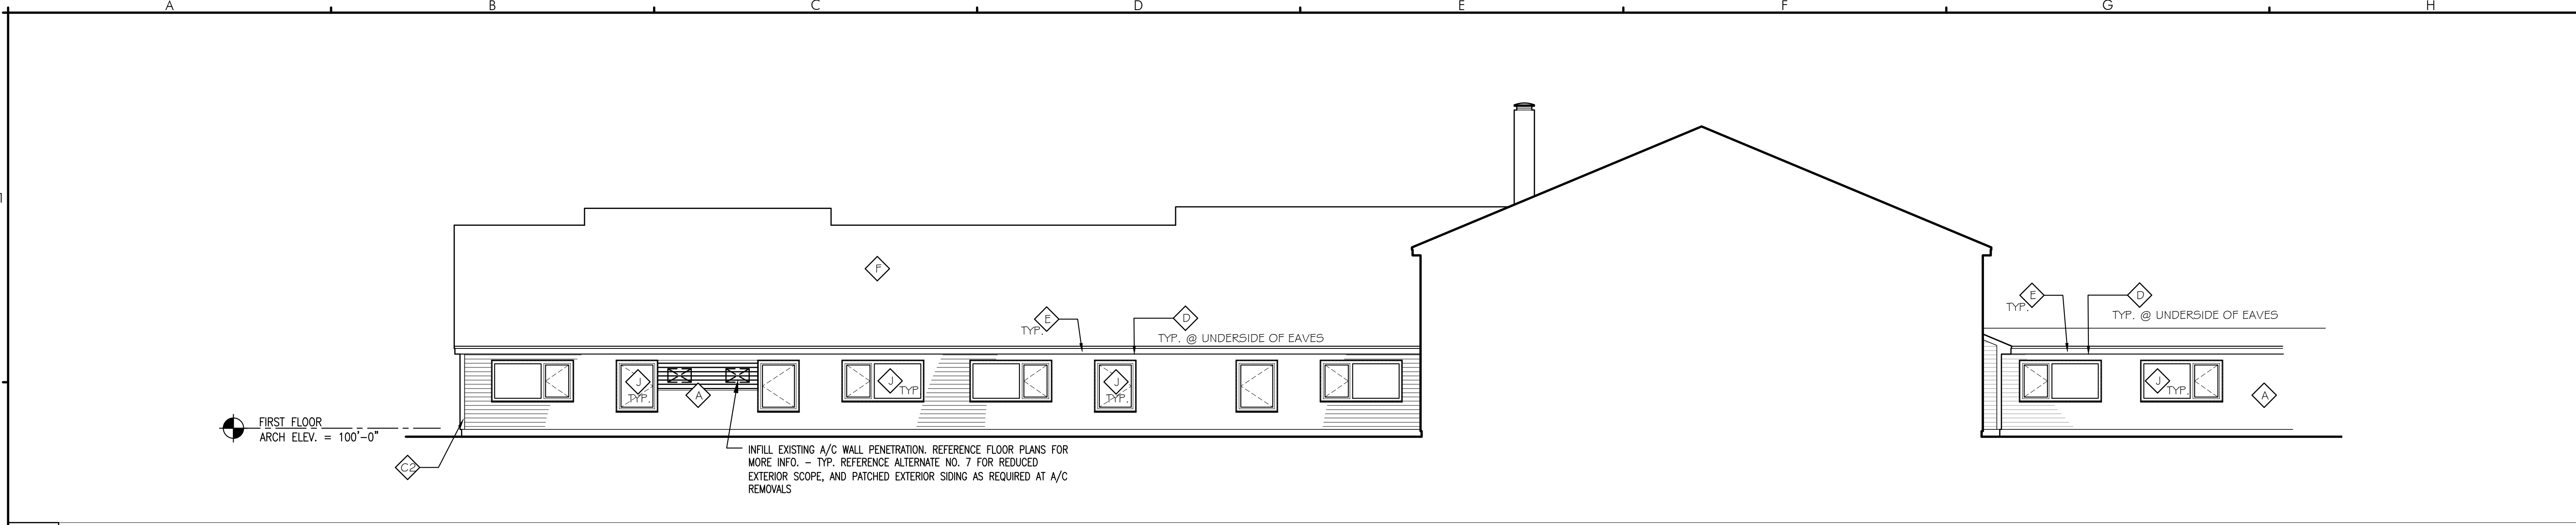


A2 BUILDING NO. 147 - WEST ELEVATION 2
REFERENCED FROM: A.11 SCALE: 1/8" = 1'-0"

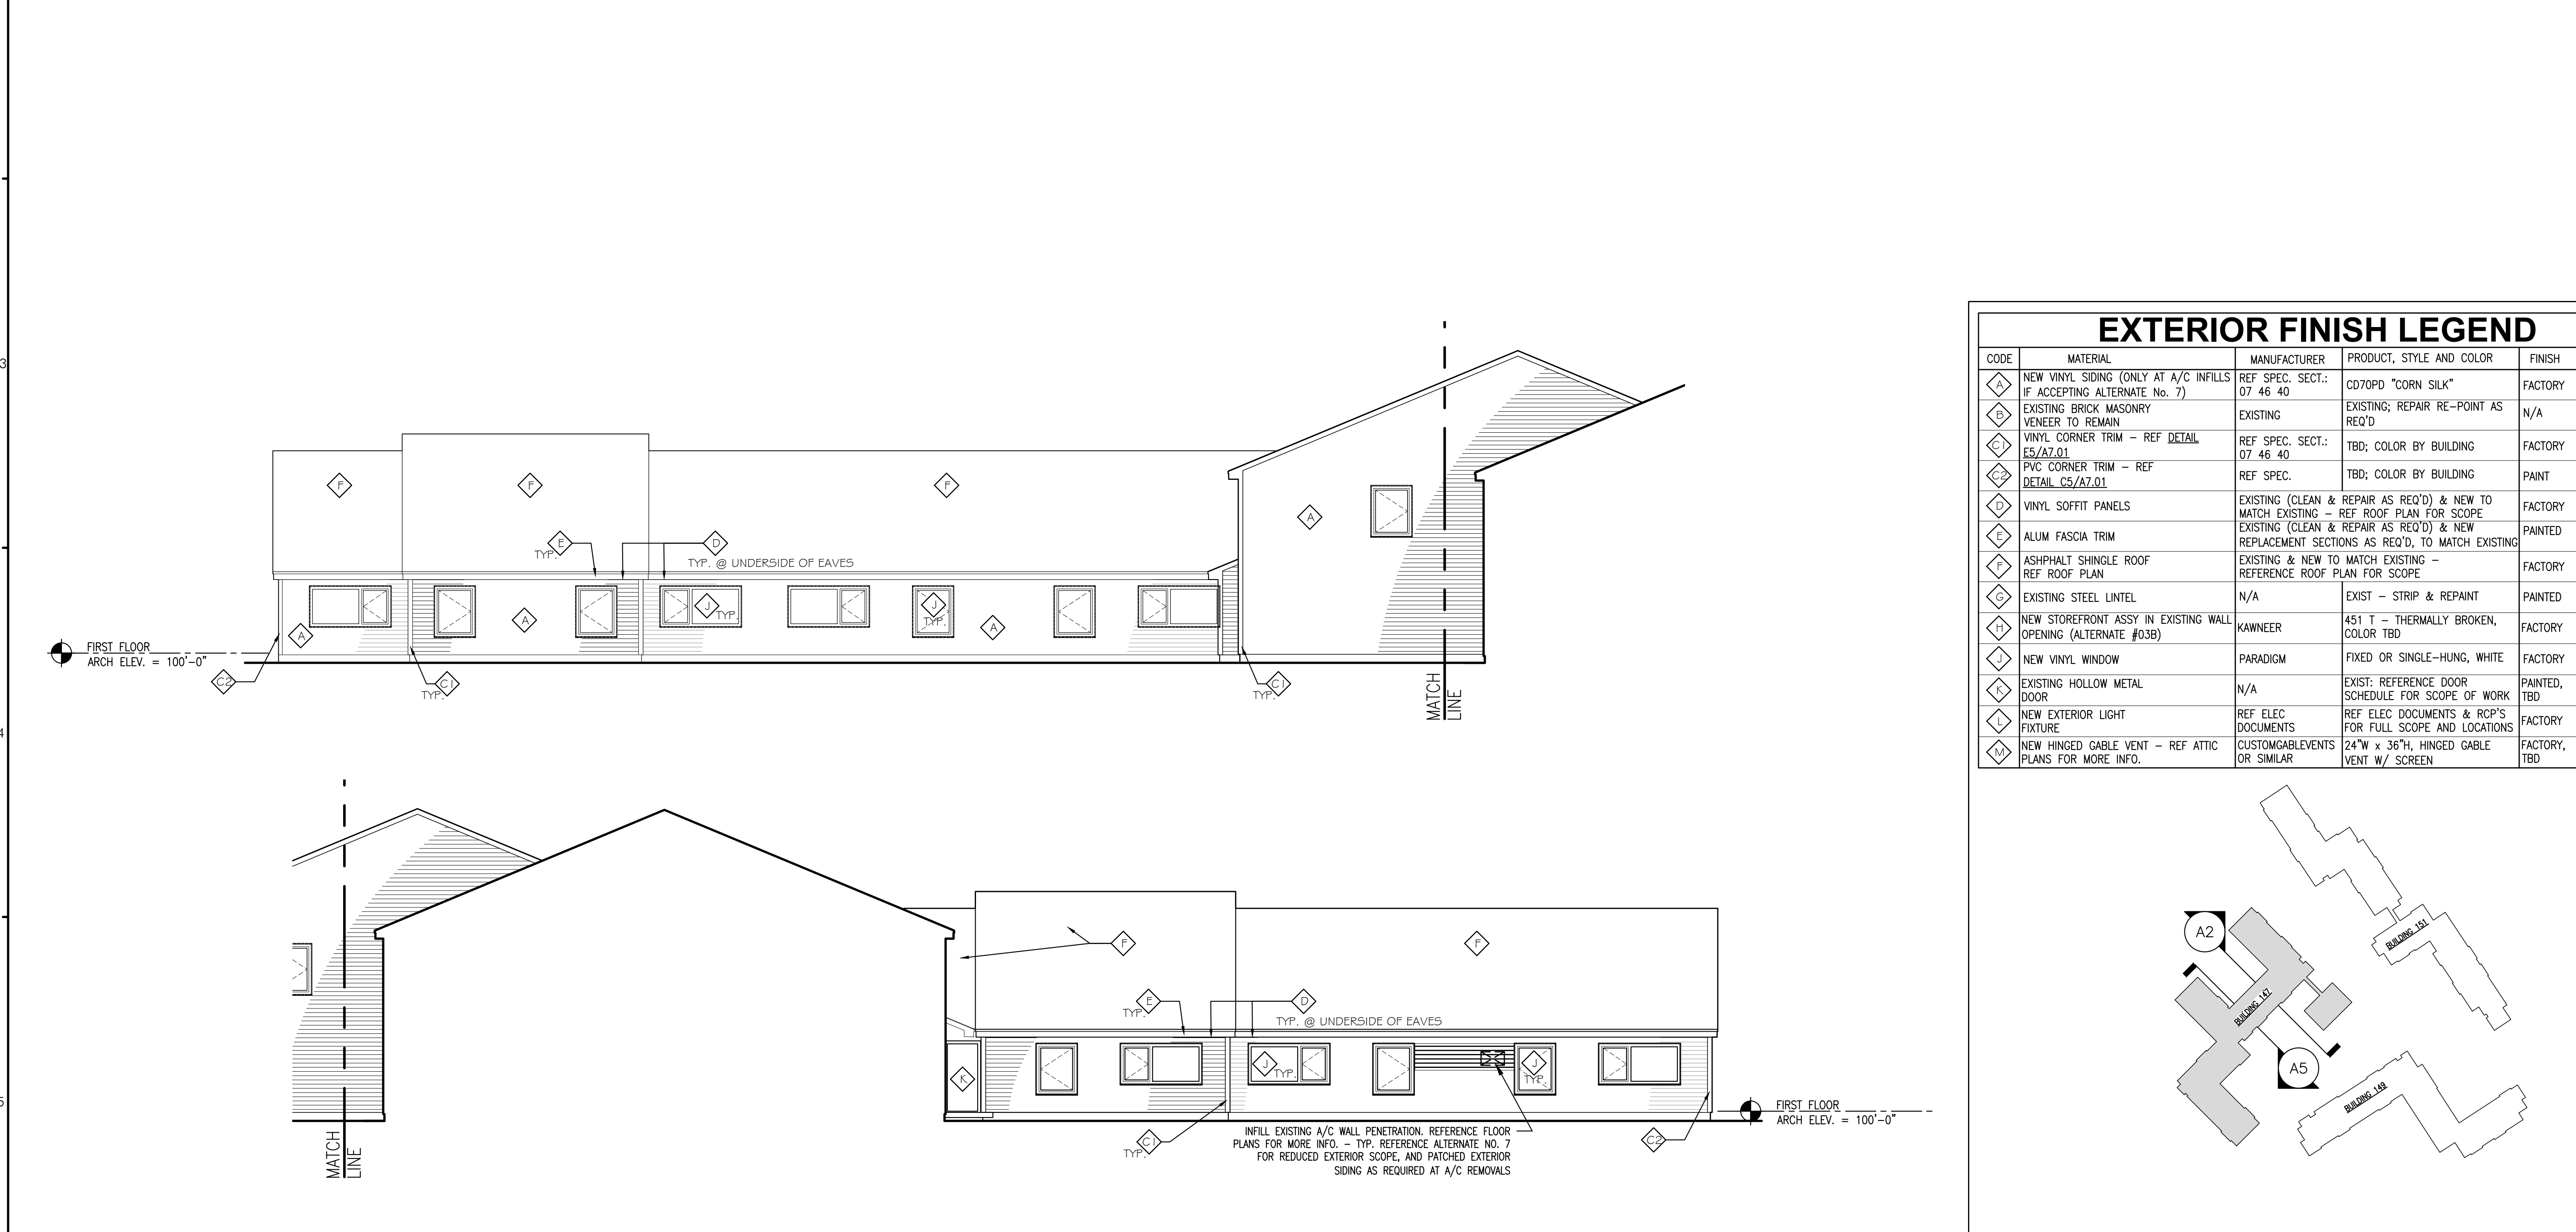

A5 BUILDING NO. 147 - EAST ELEVATION 2
REFERENCED FROM: A.11 SCALE: 1/8" = 1'-0"

EXTERIOR FINISH LEGEND				
CODE	MATERIAL	MANUFACTURER	PRODUCT, STYLE AND COLOR	FINISH
◆	NEW VINYL SIDING (ONLY AT A/C INFILLS IF ACCEPTING ALTERNATE No. 7)	REF SPEC. SECT.: 07 46 40	CD70PD "CORN SILK"	FACTORY
◆	EXISTING BRICK MASONRY VENEER TO REMAIN	EXISTING	EXISTING; REPAIR RE-POINT AS REQ'D	N/A
◆	VINYL CORNER TRIM - REF DETAIL E5/A7.01	REF SPEC. SECT.: 07 46 40	TBD; COLOR BY BUILDING	FACTORY
◆	PVC CORNER TRIM - REF DETAIL C5/A7.01	REF SPEC.	TBD; COLOR BY BUILDING	PAINT
◆	VINYL SOFFIT PANELS	EXISTING (CLEAN & REPAIR AS REQ'D) & NEW TO MATCH EXISTING - REF ROOF PLAN FOR SCOPE		FACTORY
◆	ALUM FASCIA TRIM	EXISTING (CLEAN & REPAIR AS REQ'D) & NEW REPLACEMENT SECTIONS AS REQ'D, TO MATCH EXISTING		PAINTED
◆	ASHPHALT SHINGLE ROOF REF ROOF PLAN	EXISTING & NEW TO MATCH EXISTING - REFERENCE ROOF PLAN FOR SCOPE		FACTORY
◆	EXISTING STEEL LINTEL	N/A	EXIST - STRIP & REPAINT	PAINTED
◆	NEW STOREFRONT ASSY IN EXISTING WALL OPENING (ALTERNATE #03B)	KAWNEER	451 T - THERMALLY BROKEN, COLOR TBD	FACTORY
◆	NEW VINYL WINDOW	PARADIGM	FIXED OR SINGLE-HUNG, WHITE	FACTORY
◆	EXISTING HOLLOW METAL DOOR	N/A	EXIST: REFERENCE DOOR SCHEDULE FOR SCOPE OF WORK	PAINTED, TBD
◆	NEW EXTERIOR LIGHT FIXTURE	REF ELEC DOCUMENTS	REF ELEC DOCUMENTS & RCP'S FOR FULL SCOPE AND LOCATIONS	FACTORY
◆	NEW HINGED GABLE VENT - REF ATTIC PLANS FOR MORE INFO.	CUSTOMGABLEVENTS OR SIMILAR	24"W x 36"H, HINGED GABLE VENT W/ SCREEN	FACTORY, TBD

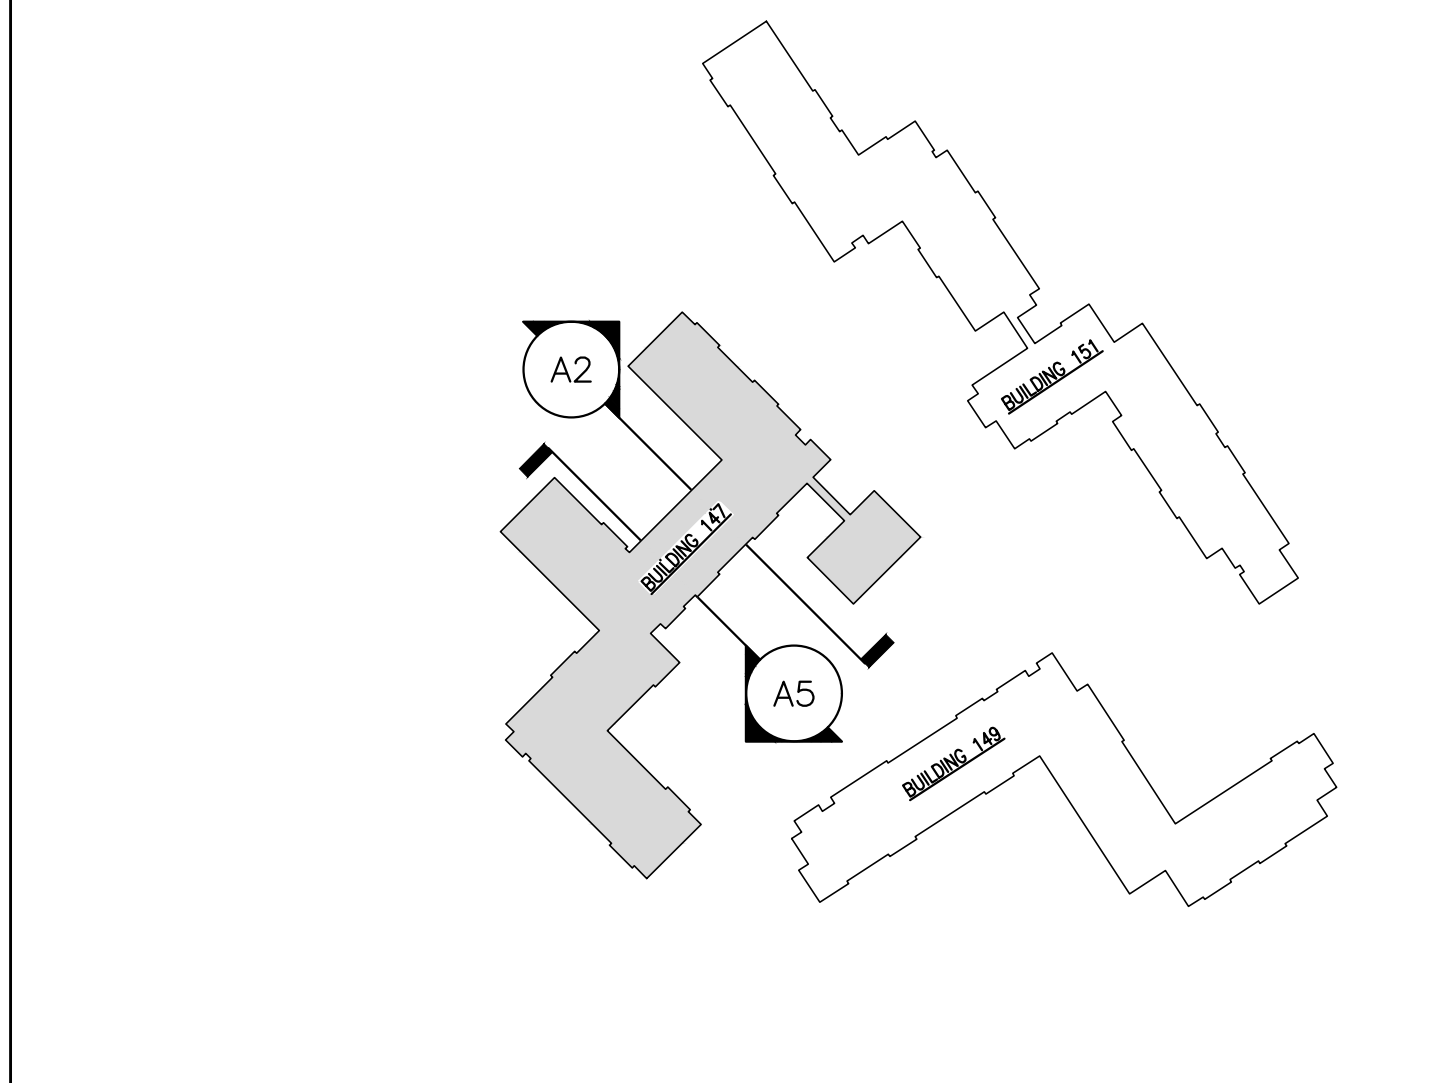

G5 KEY PLAN & EXTERIOR FINISH LEGEND
REFERENCED FROM: ELEVATIONS SCALE: NTS