

DESIGNER

CWS ARCHITECTS  
ARCHITECTURE | INTERIOR DESIGN  
434 CUMBERLAND AVENUE  
PORTLAND, MAINE 04101  
T: 207.774.4441  
F: 207.774.4016  
WWW.CWSARCH.COM

OWNER

NORTHFIELD GREEN  
HOUSING PARTNERS LP.

ONE CITY CENTER, 4TH FLOOR  
PORTLAND, MAINE 04101

PROJECT

NORTHFIELD GREEN

147 - 151 ALLEN AVENUE  
PORTLAND, MAINE 04101

DRAWING

BUILDING NO. 147  
ROOF REMOVALS PLAN

CWS PROJECT NUMBER: 16.010

REVISIONS

NO.	DATE	DESCRIPTION


DRAWING NUMBER

AD1.1R

SCALE: AS NOTED

DATE: 11/22/2017

ISSUED NOVEMBER 22, 2017

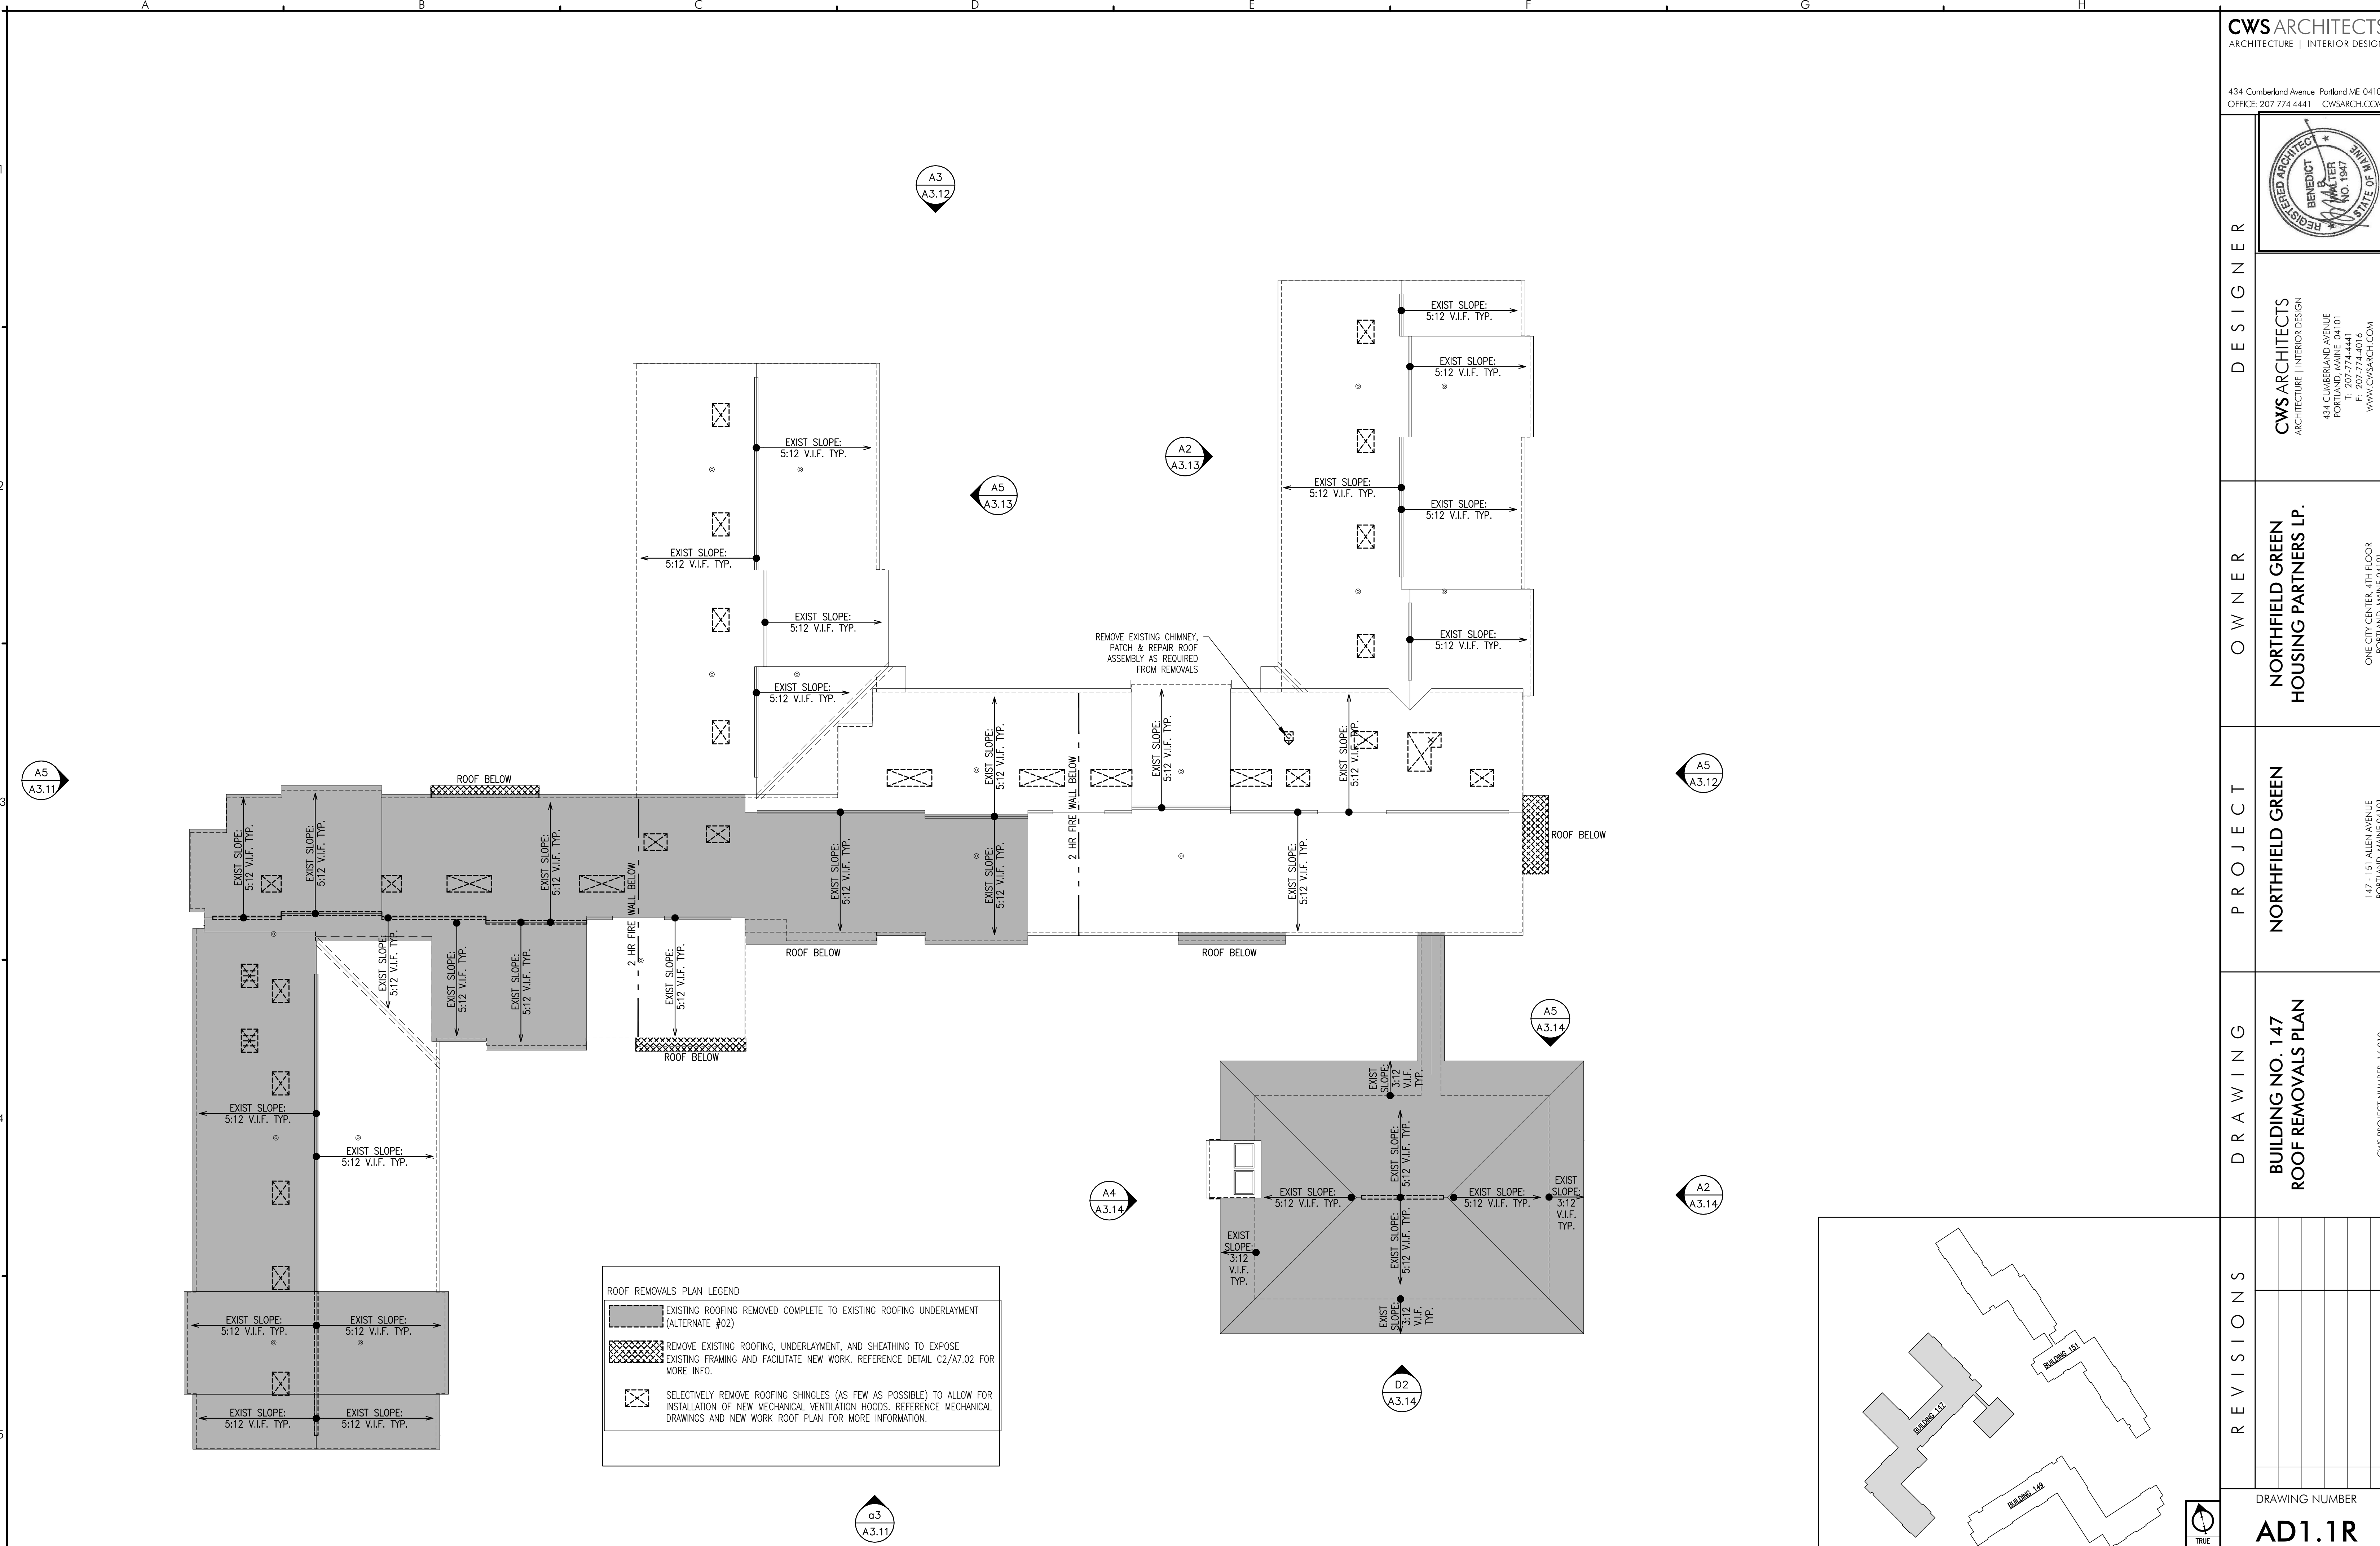

**ROOF REMOVALS PLAN LEGEND**

- EXISTING ROOFING REMOVED COMPLETE TO EXISTING ROOFING UNDERLAYMENT (ALTERNATE #02)
- REMOVE EXISTING ROOFING, UNDERLAYMENT, AND SHEATHING TO EXPOSE EXISTING FRAMING AND FACILITATE NEW WORK. REFERENCE DETAIL C2/A7.02 FOR MORE INFO.
- SELECTIVELY REMOVE ROOFING SHINGLES (AS FEW AS POSSIBLE) TO ALLOW FOR INSTALLATION OF NEW MECHANICAL VENTILATION HOODS. REFERENCE MECHANICAL DRAWINGS AND NEW WORK ROOF PLAN FOR MORE INFORMATION.

**A5** BUILDING NO. 147 - ROOF REMOVALS PLAN  
REFERENCED FROM: TP2 SCALE: 1/16" = 1'-0"

**G5** KEY PLAN  
REFERENCED FROM: PLANS SCALE: NTS