

DESIGNER

CWS ARCHITECTS
ARCHITECTURE | INTERIOR DESIGN
434 CUMBERLAND AVENUE
PORTLAND, MAINE 04101
T: 207.774.4441
F: 207.774.4016
WWW.CWSARCH.COM

OWNER

NORTHFIELD GREEN
HOUSING PARTNERS LP.

ONE CITY CENTER, 4TH FLOOR
PORTLAND, MAINE 04101

PROJECT

NORTHFIELD GREEN

147 - 151 ALLEN AVENUE
PORTLAND, MAINE 04101

DRAWING

BUILDING NO. 151
ROOF REMOVALS PLAN


CWS PROJECT NUMBER: 16.010

REVISIONS

NO.	DESCRIPTION

DRAWING NUMBER
AD1.3R


SCALE: AS NOTED
DATE: 11/22/2017

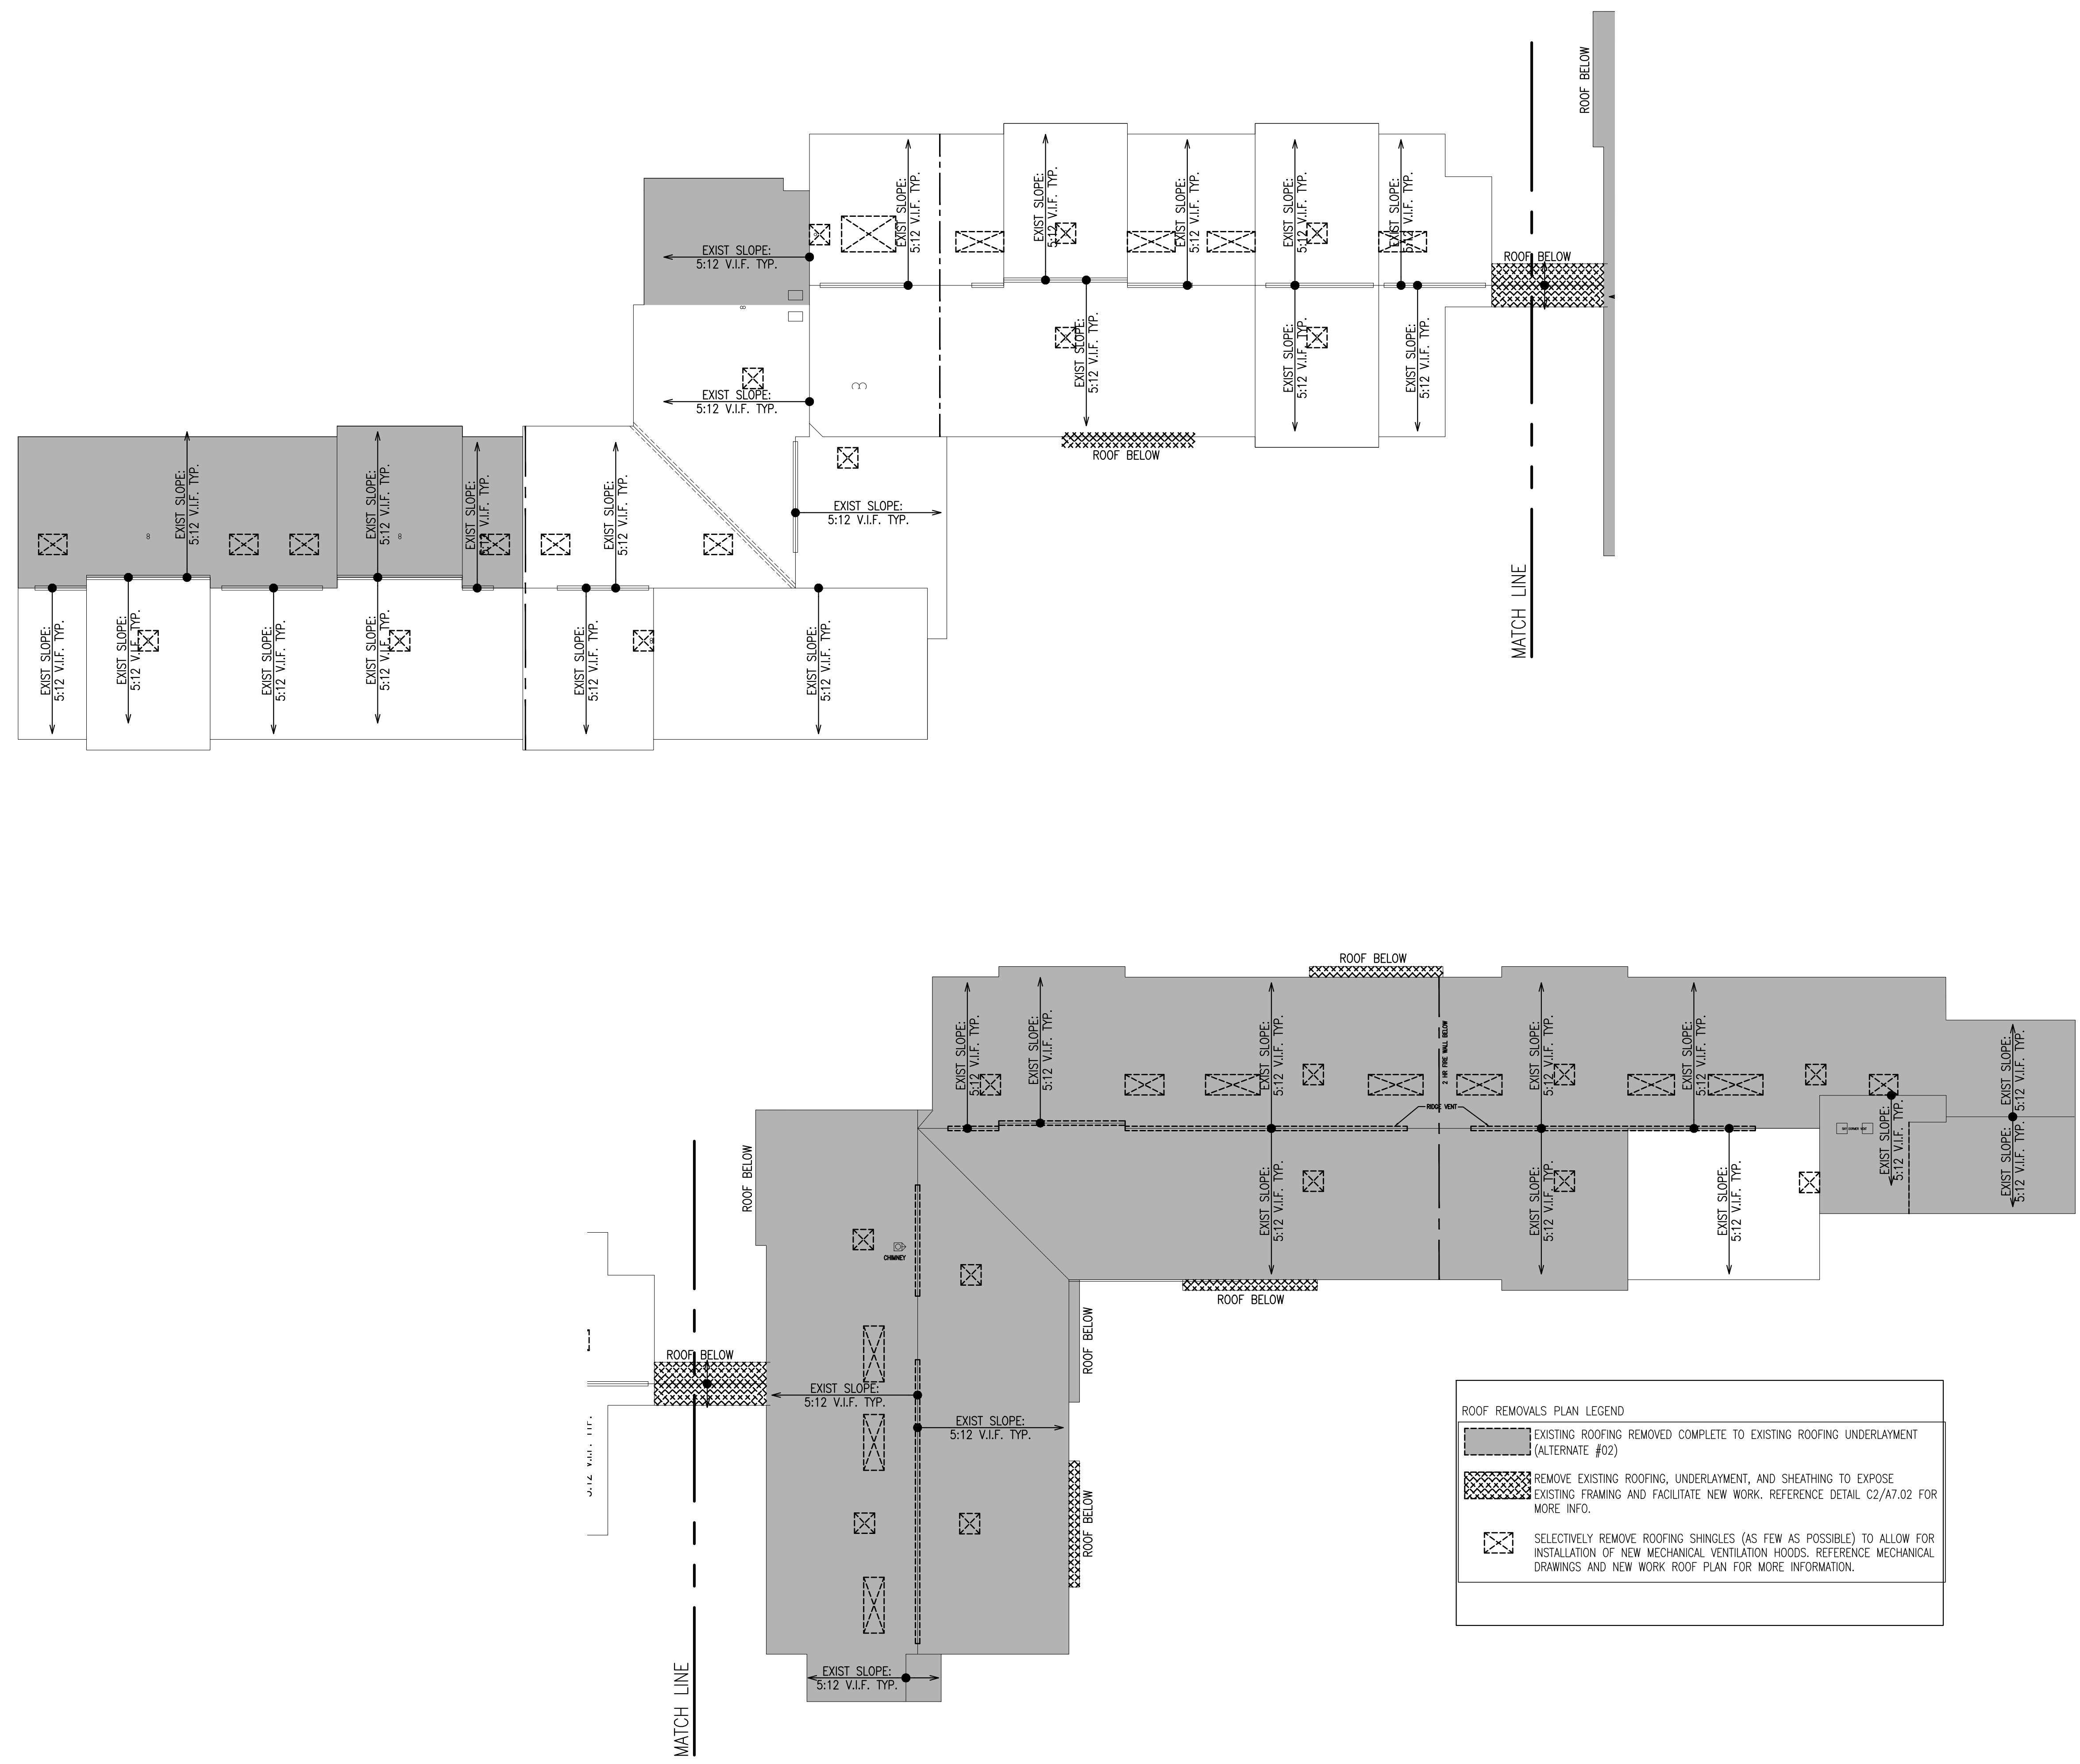

ROOF REMOVALS PLAN LEGEND

- EXISTING ROOFING REMOVED COMPLETE TO EXISTING ROOFING UNDERLAYMENT (ALTERNATE #02)
- REMOVE EXISTING ROOFING, UNDERLAYMENT, AND SHEATHING TO EXPOSE EXISTING FRAMING AND FACILITATE NEW WORK. REFERENCE DETAIL C2/A7.02 FOR MORE INFO.
- X

 SELECTIVELY REMOVE ROOFING SHINGLES (AS FEW AS POSSIBLE) TO ALLOW FOR INSTALLATION OF NEW MECHANICAL VENTILATION HOODS. REFERENCE MECHANICAL DRAWINGS AND NEW WORK ROOF PLAN FOR MORE INFORMATION.

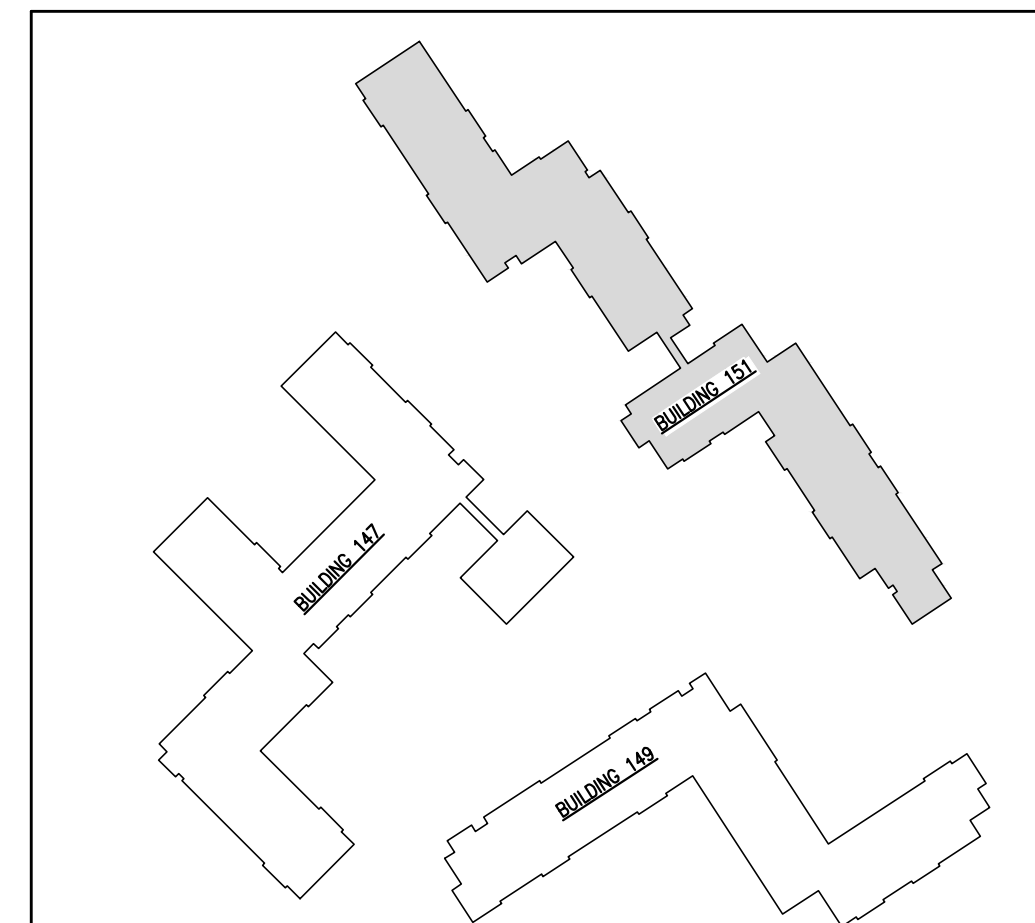

A5 BUILDING NO. 151 - ROOF REMOVALS PLAN
REFERENCED FROM: TP2 SCALE: 1/16" = 1'-0"

G5 KEY PLAN
REFERENCED FROM: PLANS SCALE: NTS