

# FLOOR PLAN

## SHEA ADDITION

SCALE: 1/4" = 1'-0" APPROVED BY:

DATE:

DRAWN BY *M. Shea*

REVISED


DRAWING NUMBER

Hydr. 8.1.8

Relby 33" 96 x 44

|                     |                   |
|---------------------|-------------------|
| DRAWING NUMBER      |                   |
| DATE:               | APPROVED BY:      |
| REVISID             | DRAWN BY <i>W</i> |
| SCALE: 1/4" = 1'-0" |                   |
| SHEA ADDITION       |                   |

SIDE ELEVATION

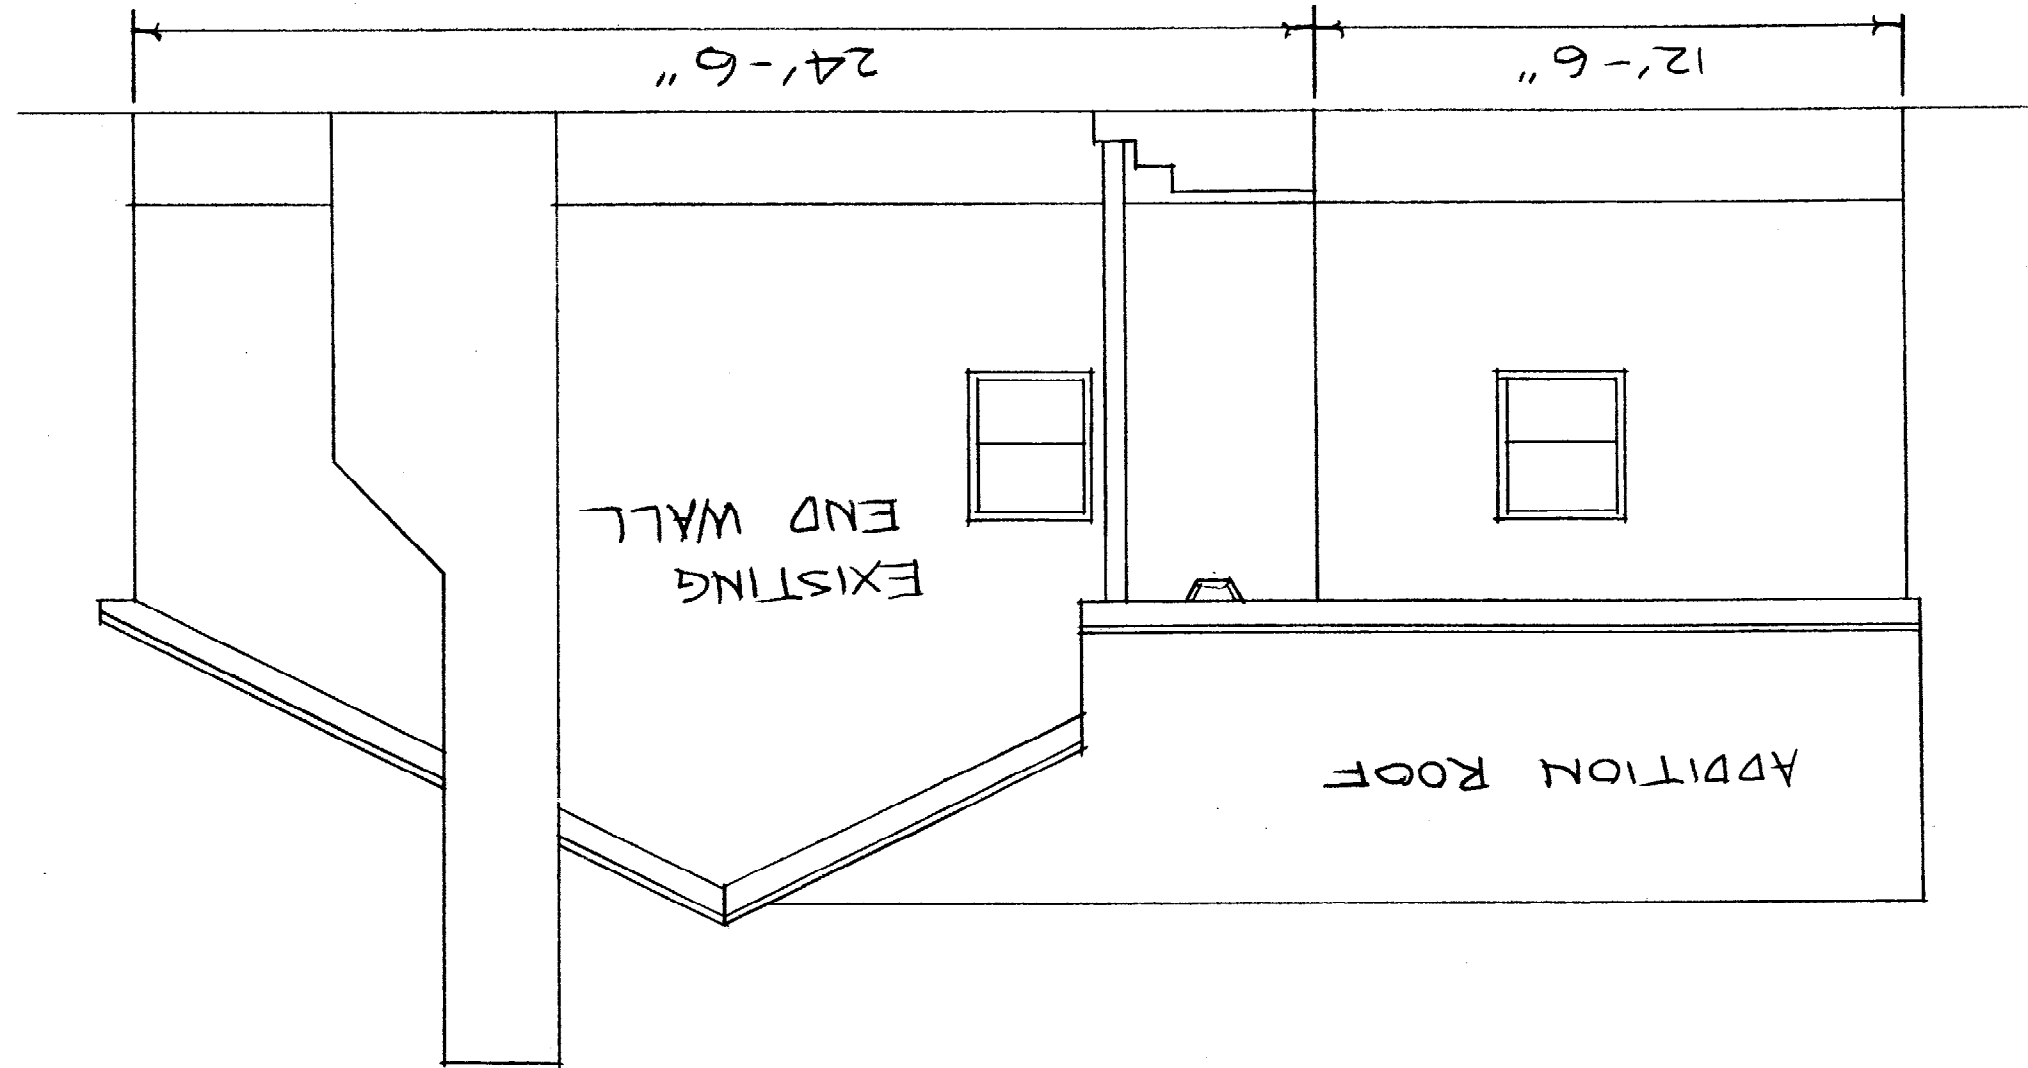

|                           |  |                     |  |
|---------------------------|--|---------------------|--|
| DRAWING NUMBER            |  |                     |  |
| REVISED                   |  | DATE:               |  |
| DRAWN BY <i>W. J. ...</i> |  | APPROVED BY:        |  |
| SHEA ADDITION             |  | SCALE: 1/4" = 1'-0" |  |

REAR ELEVATION

47'-0"

23'-3"

23'-9"

poured conc. frost wall

TW2432

proposed addition

existing

existing chimney

