


**PRELIMINARY DRAWING
NOT FOR CONSTRUCTION**

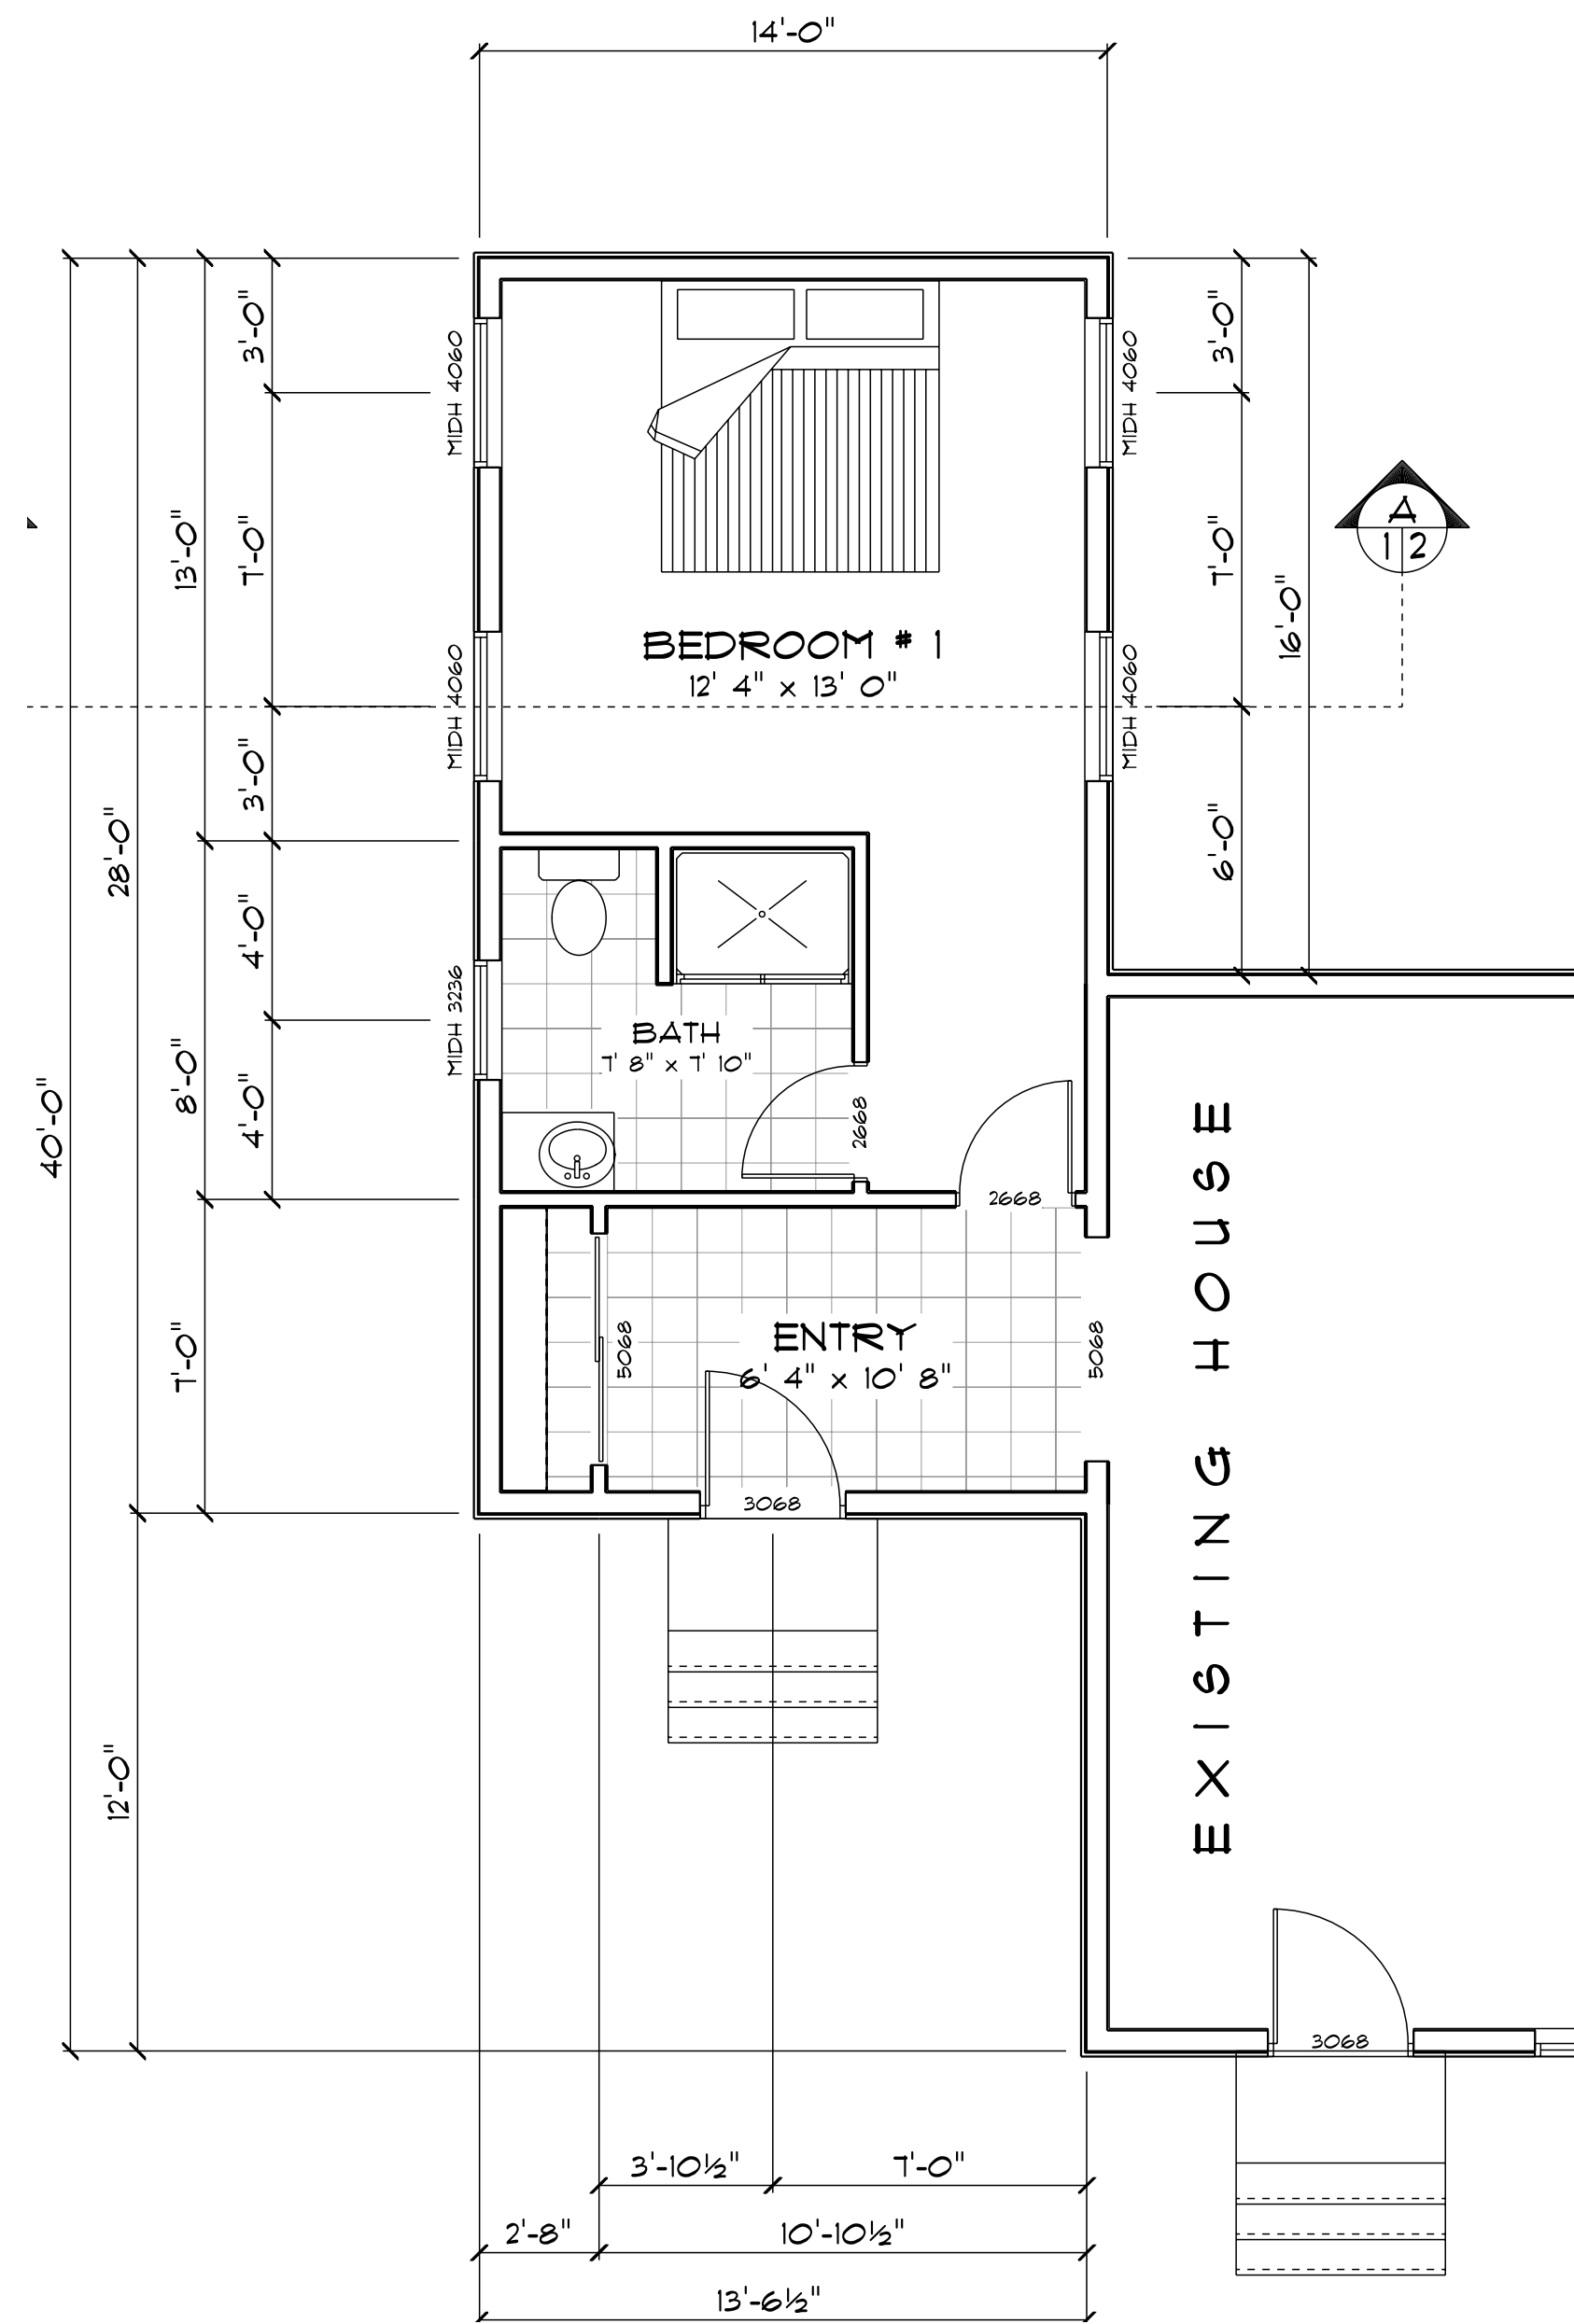

FIRST FLOOR
SCALE: 1/4" = 1'-0"




FRONT ELEVATION
SCALE: 1/4" = 1'-0"



RIGHT ELEVATION
SCALE: 1/4" = 1'-0"



LEFT ELEVATION
SCALE: 1/4" = 1'-0"

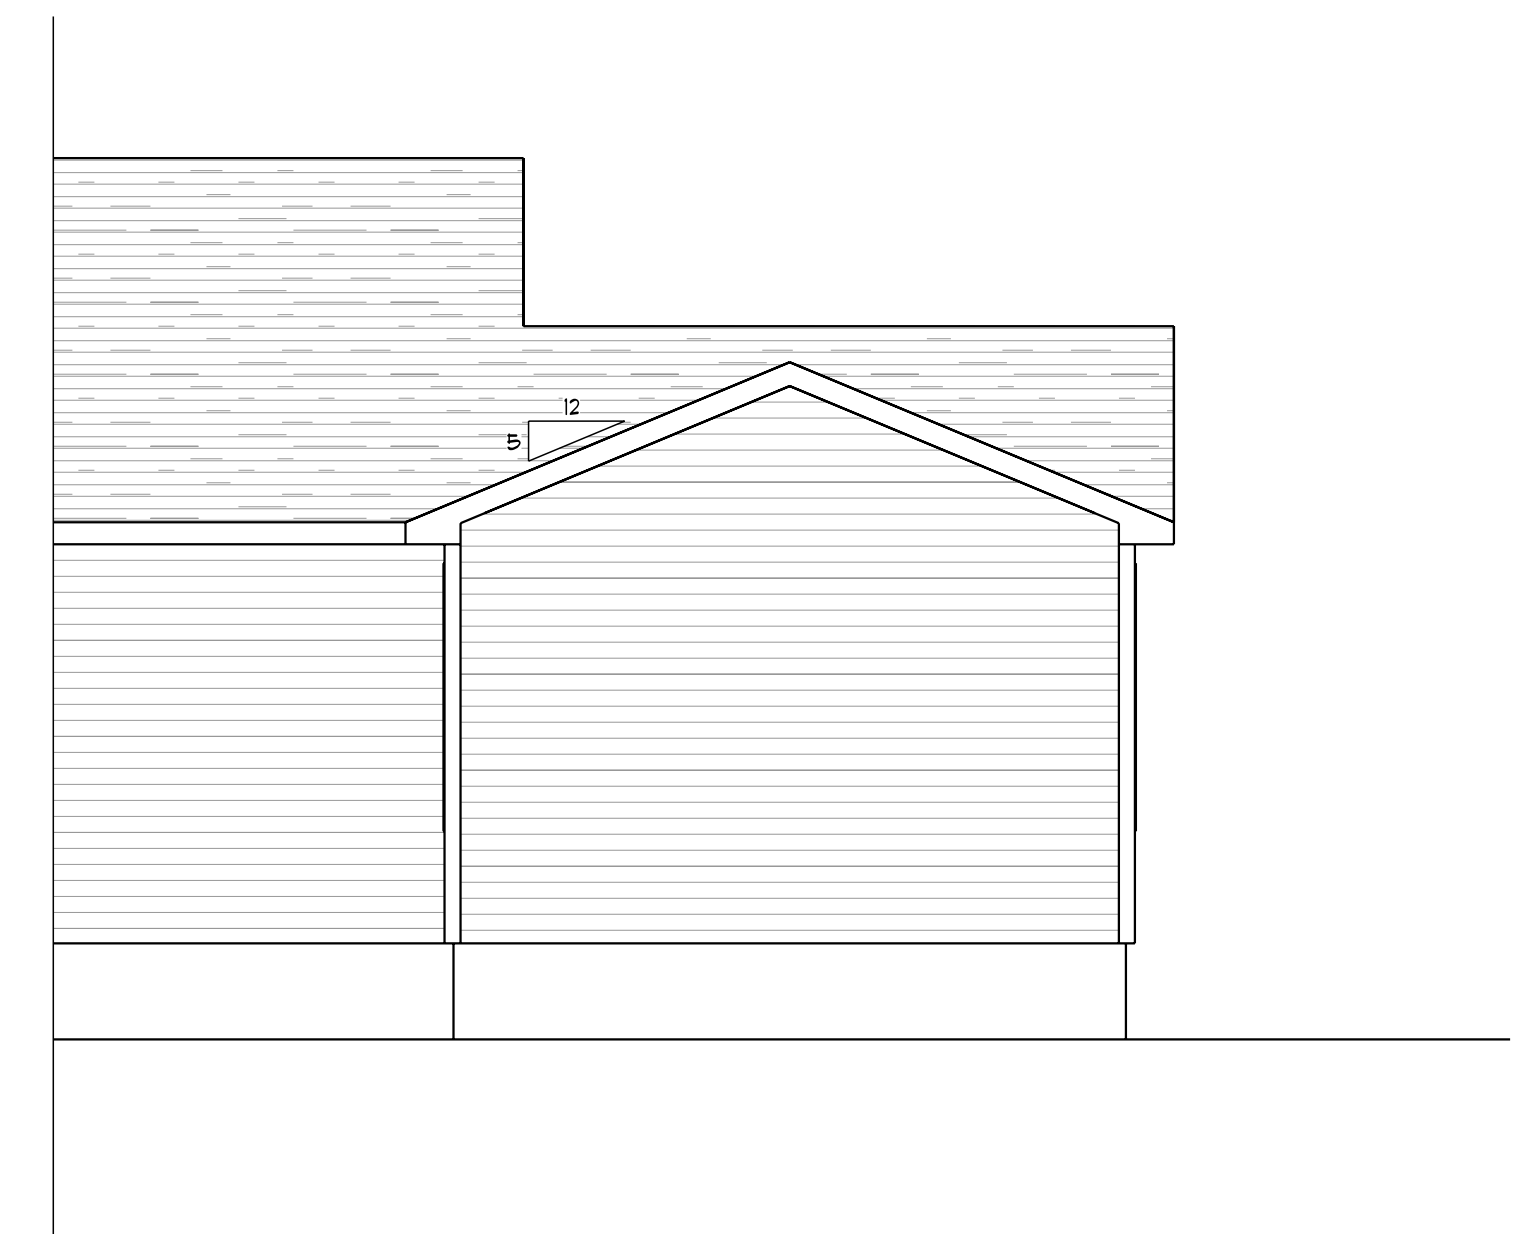

REAR ELEVATION
SCALE: 1/4" = 1'-0"

DRAWINGS ARE PROVIDED BY HAMMOND LUMBER COMPANY AS A SERVICE TO OUR CLIENTS. THESE DRAWINGS ARE NOT TO BE USED FOR CONSTRUCTION OR ANY OTHER PURPOSES WITHOUT THE WRITTEN PERMISSION OF HAMMOND LUMBER COMPANY. HAMMOND LUMBER COMPANY SUGGESTS THAT ITS CUSTOMERS SEEK THE SERVICES OF A REGISTERED ARCHITECT TO OBTAIN TECHNICAL ADVICE AND THAT THESE DRAWINGS ARE NOT TO BE USED AS A BASIS FOR CONSTRUCTION AND HAMMOND LUMBER COMPANY DISCLAIMS ANY RESPONSIBILITY IF THEY ARE SO USED.

DATE	DESCRIPTION	BY	CHKD.
09/29/2018	REVISION		
09/29/2018	SCALE - AS NOTED	DJH	
09/29/2018	FOR		2
DRAWING BY		ADIBITO	

ENY CONSTRUCTION
14 X 28 ADDITION
MARTIN JOB
PORTLAND, ME

