




1 SITE PLAN W/ SETBACKS  
SCALE: 1/8" = 1'-0"

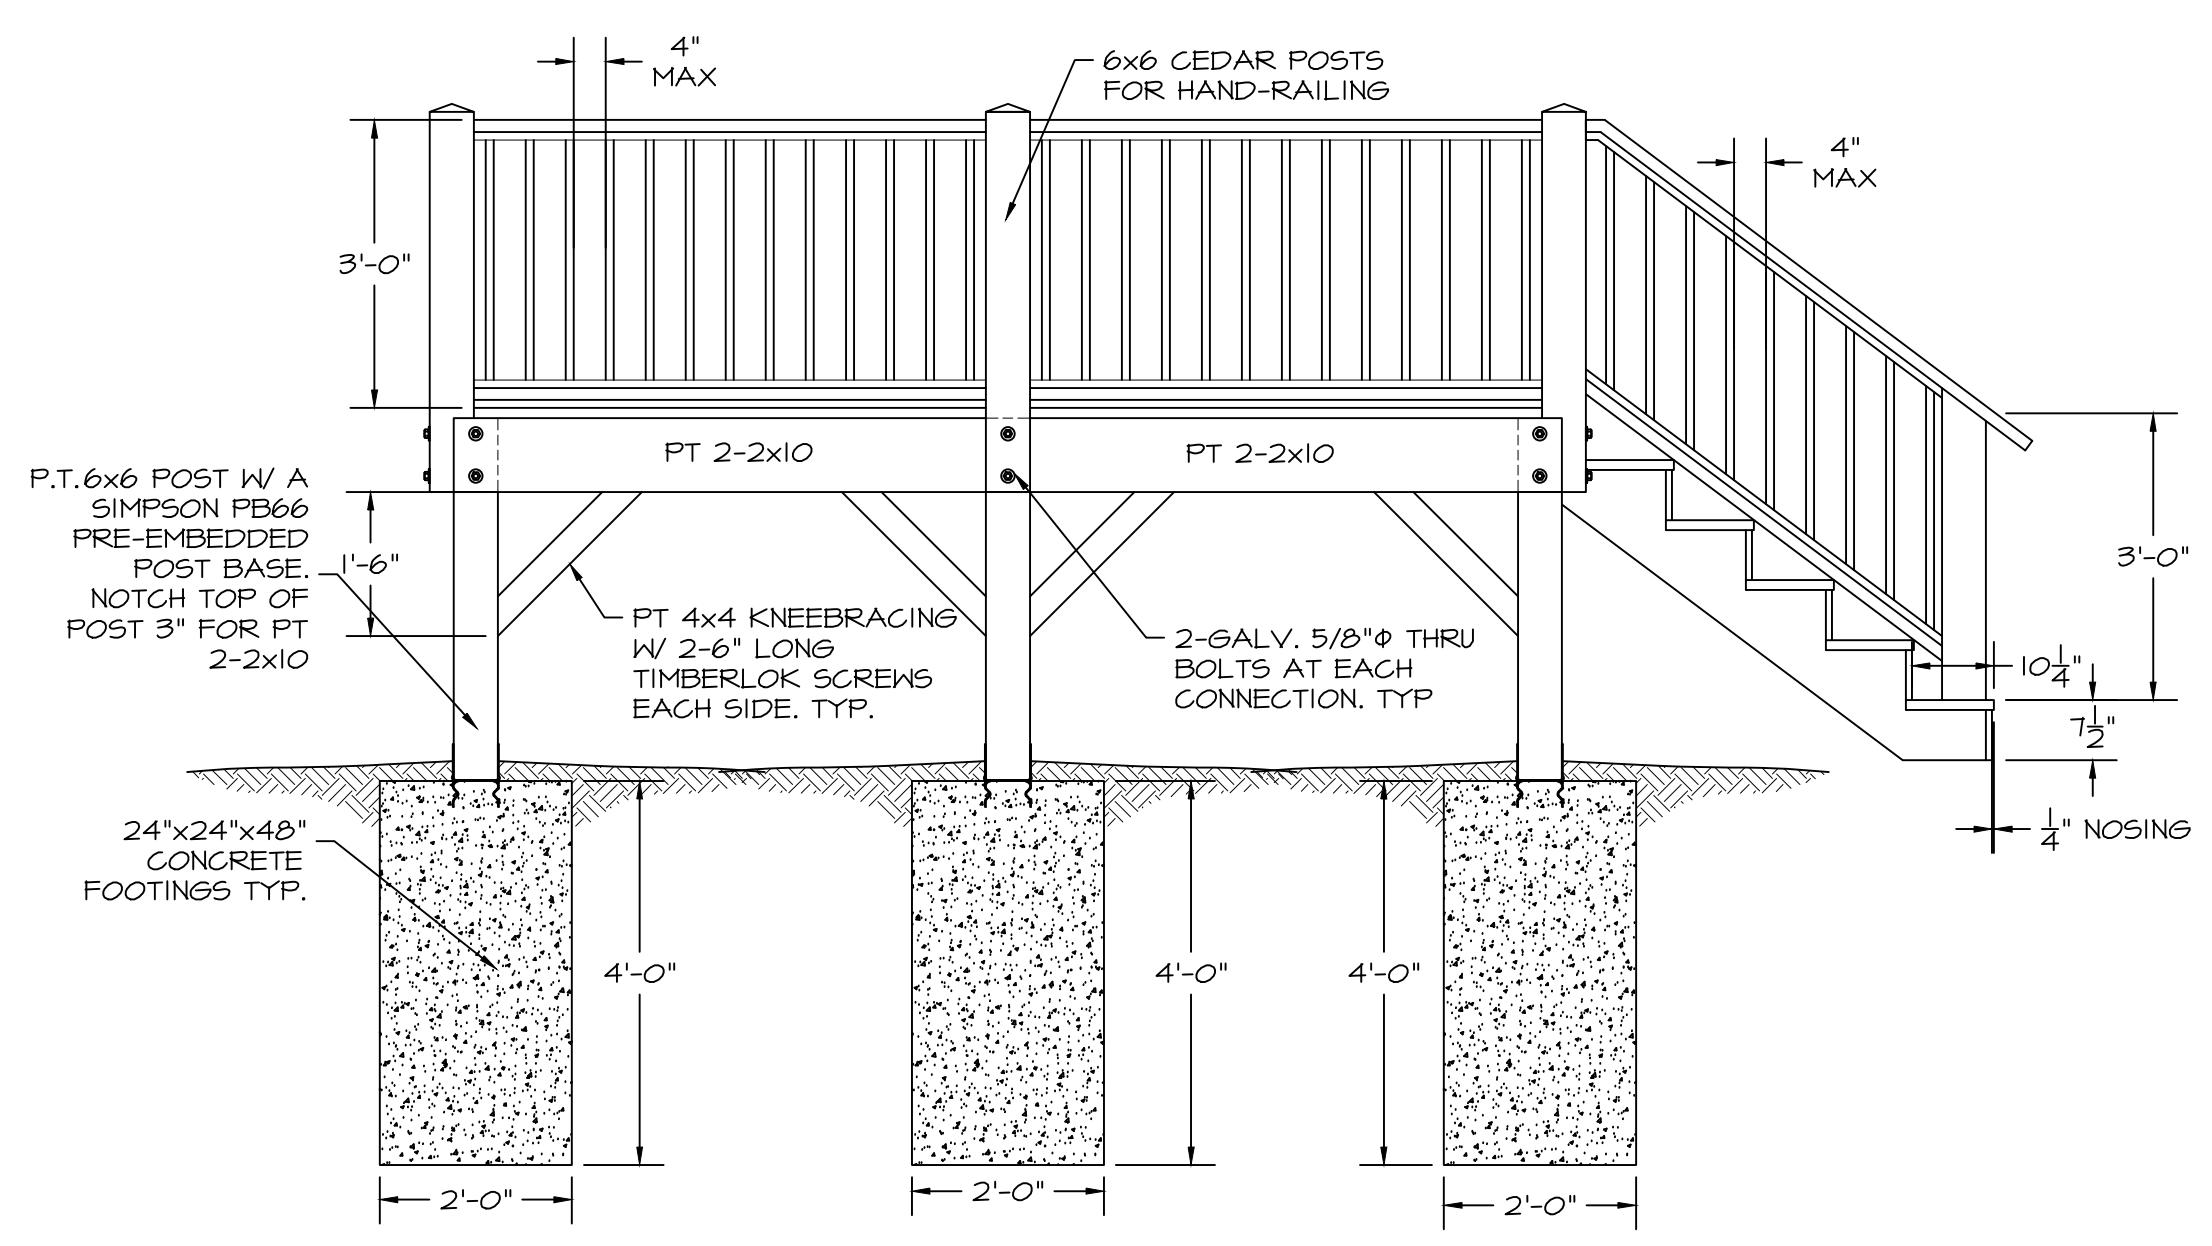

2 DECK FRAMING SECTION  
SCALE: 1/2" = 1'-0"

RENOVATION PLAN FOR:  
158 WOODLAWN AVE,  
PORTLAND, ME 04101

PROJECT:

ISSUE DATE:  
MAY 22, 2017

DRAWN BY:  
A. GREGORY

REVISIONS:

SHEET:

52

SITE PLAN AND SECTION