




CWS Architects

Architecture
Space Planning
Value Design

434 Cumberland Avenue
Portland, ME 04101
Phone: (207) 774-4441
Fax: (207) 774-4016

www.CWSarch.com

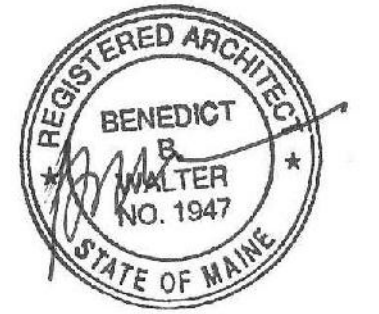

Owner:
SOUTHERN MAINE STUDENT HOUSING LLC
247 COMMERCIAL STREET
ROCKPORT, MAINE 04856
TEL: (207) 236-4067

Contractor:
PIZZAGALLI CONSTRUCTION
131 PRESUMPSCOT STREET
PORTLAND, ME 04103
TEL: (207) 874-2323
FAX: (207) 874-2727

BAYSIDE VILLAGE - A STUDENT HOUSING COMPLEX

132 MARGINAL WAY
PORTLAND, MAINE

Project No: 2006-432-BVP

Drawing Title:
OVERALL FLOOR PLAN - ROOF PLAN



Scale: 1/16" = 1'-0"
Date: SEPTEMBER 14, 2007

Revisions:

- △
- △
- △
- △
- △

Drawing Number:

A1.R0

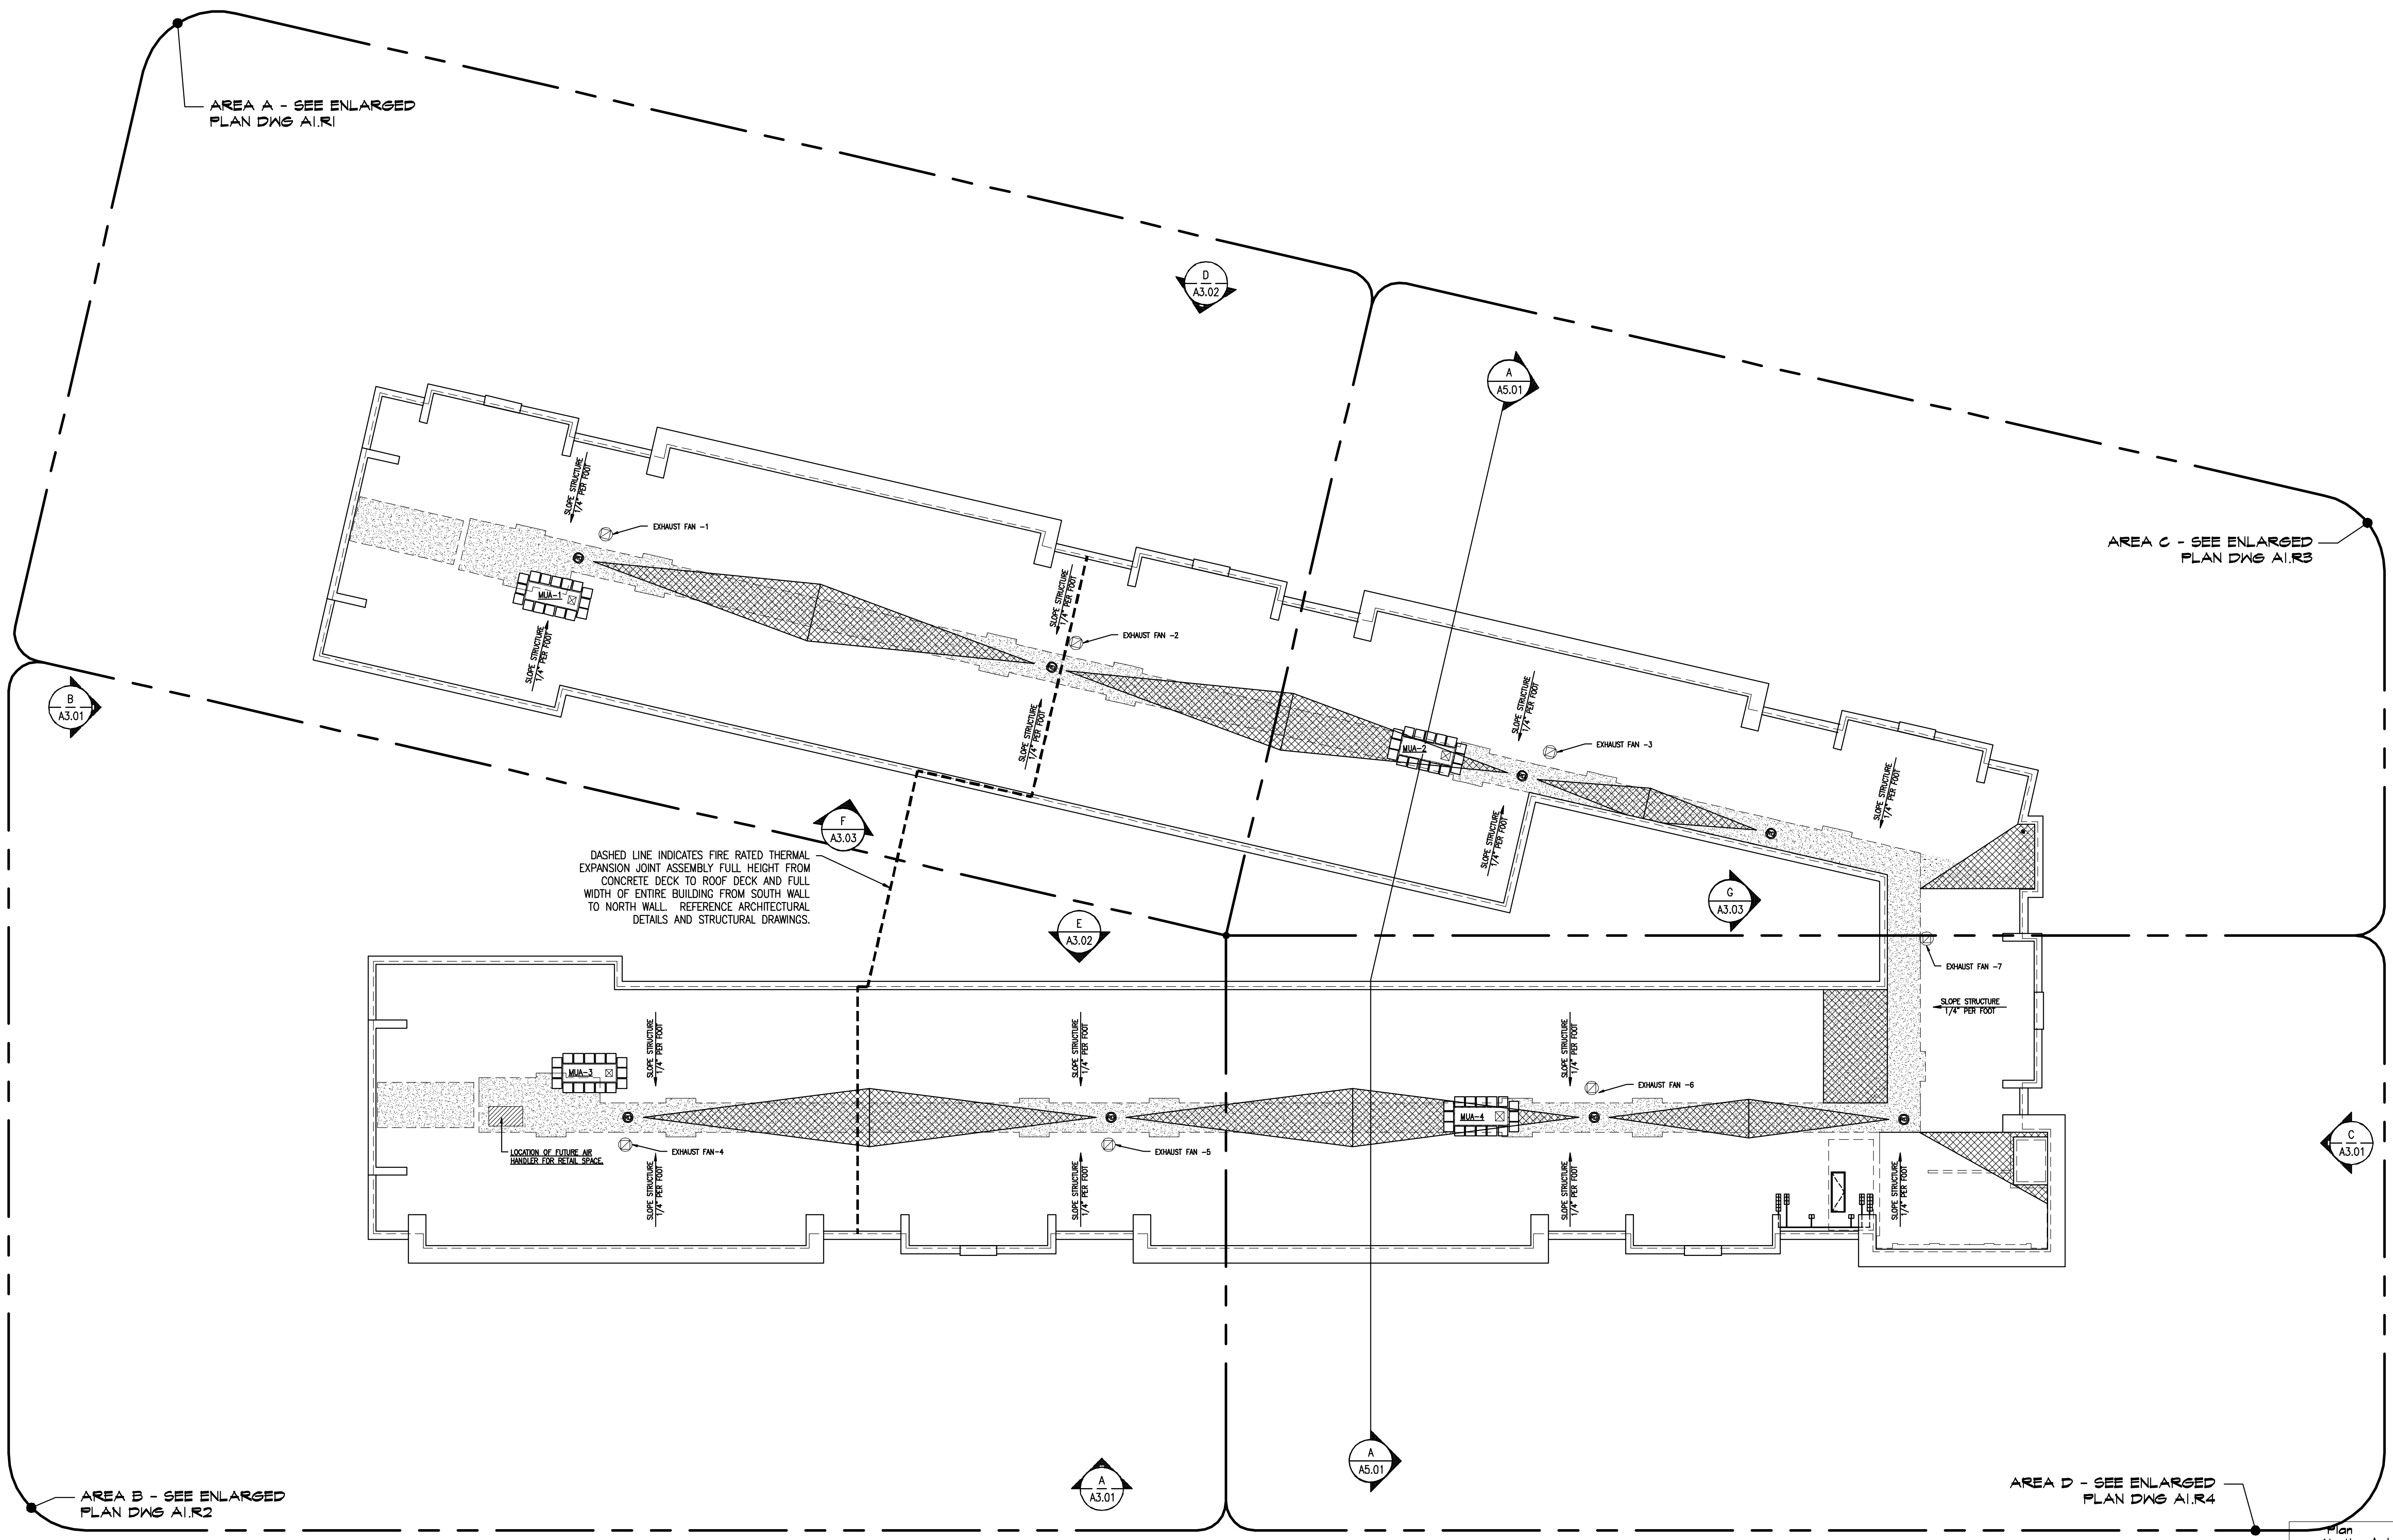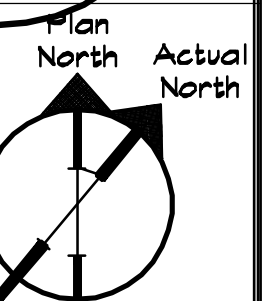

AREA A - SEE ENLARGED PLAN DWG A1.R1

AREA C - SEE ENLARGED PLAN DWG A1.R3

DASHED LINE INDICATES FIRE RATED THERMAL EXPANSION JOINT ASSEMBLY FULL HEIGHT FROM CONCRETE DECK TO ROOF DECK AND FULL WIDTH OF ENTIRE BUILDING FROM SOUTH WALL TO NORTH WALL. REFERENCE ARCHITECTURAL DETAILS AND STRUCTURAL DRAWINGS.

AREA B - SEE ENLARGED PLAN DWG A1.R2

AREA D - SEE ENLARGED PLAN DWG A1.R4

A OVERALL FLOOR PLAN - ROOF PLAN

REFERENCED FROM: SCALE: 1/16" = 1'-0"