
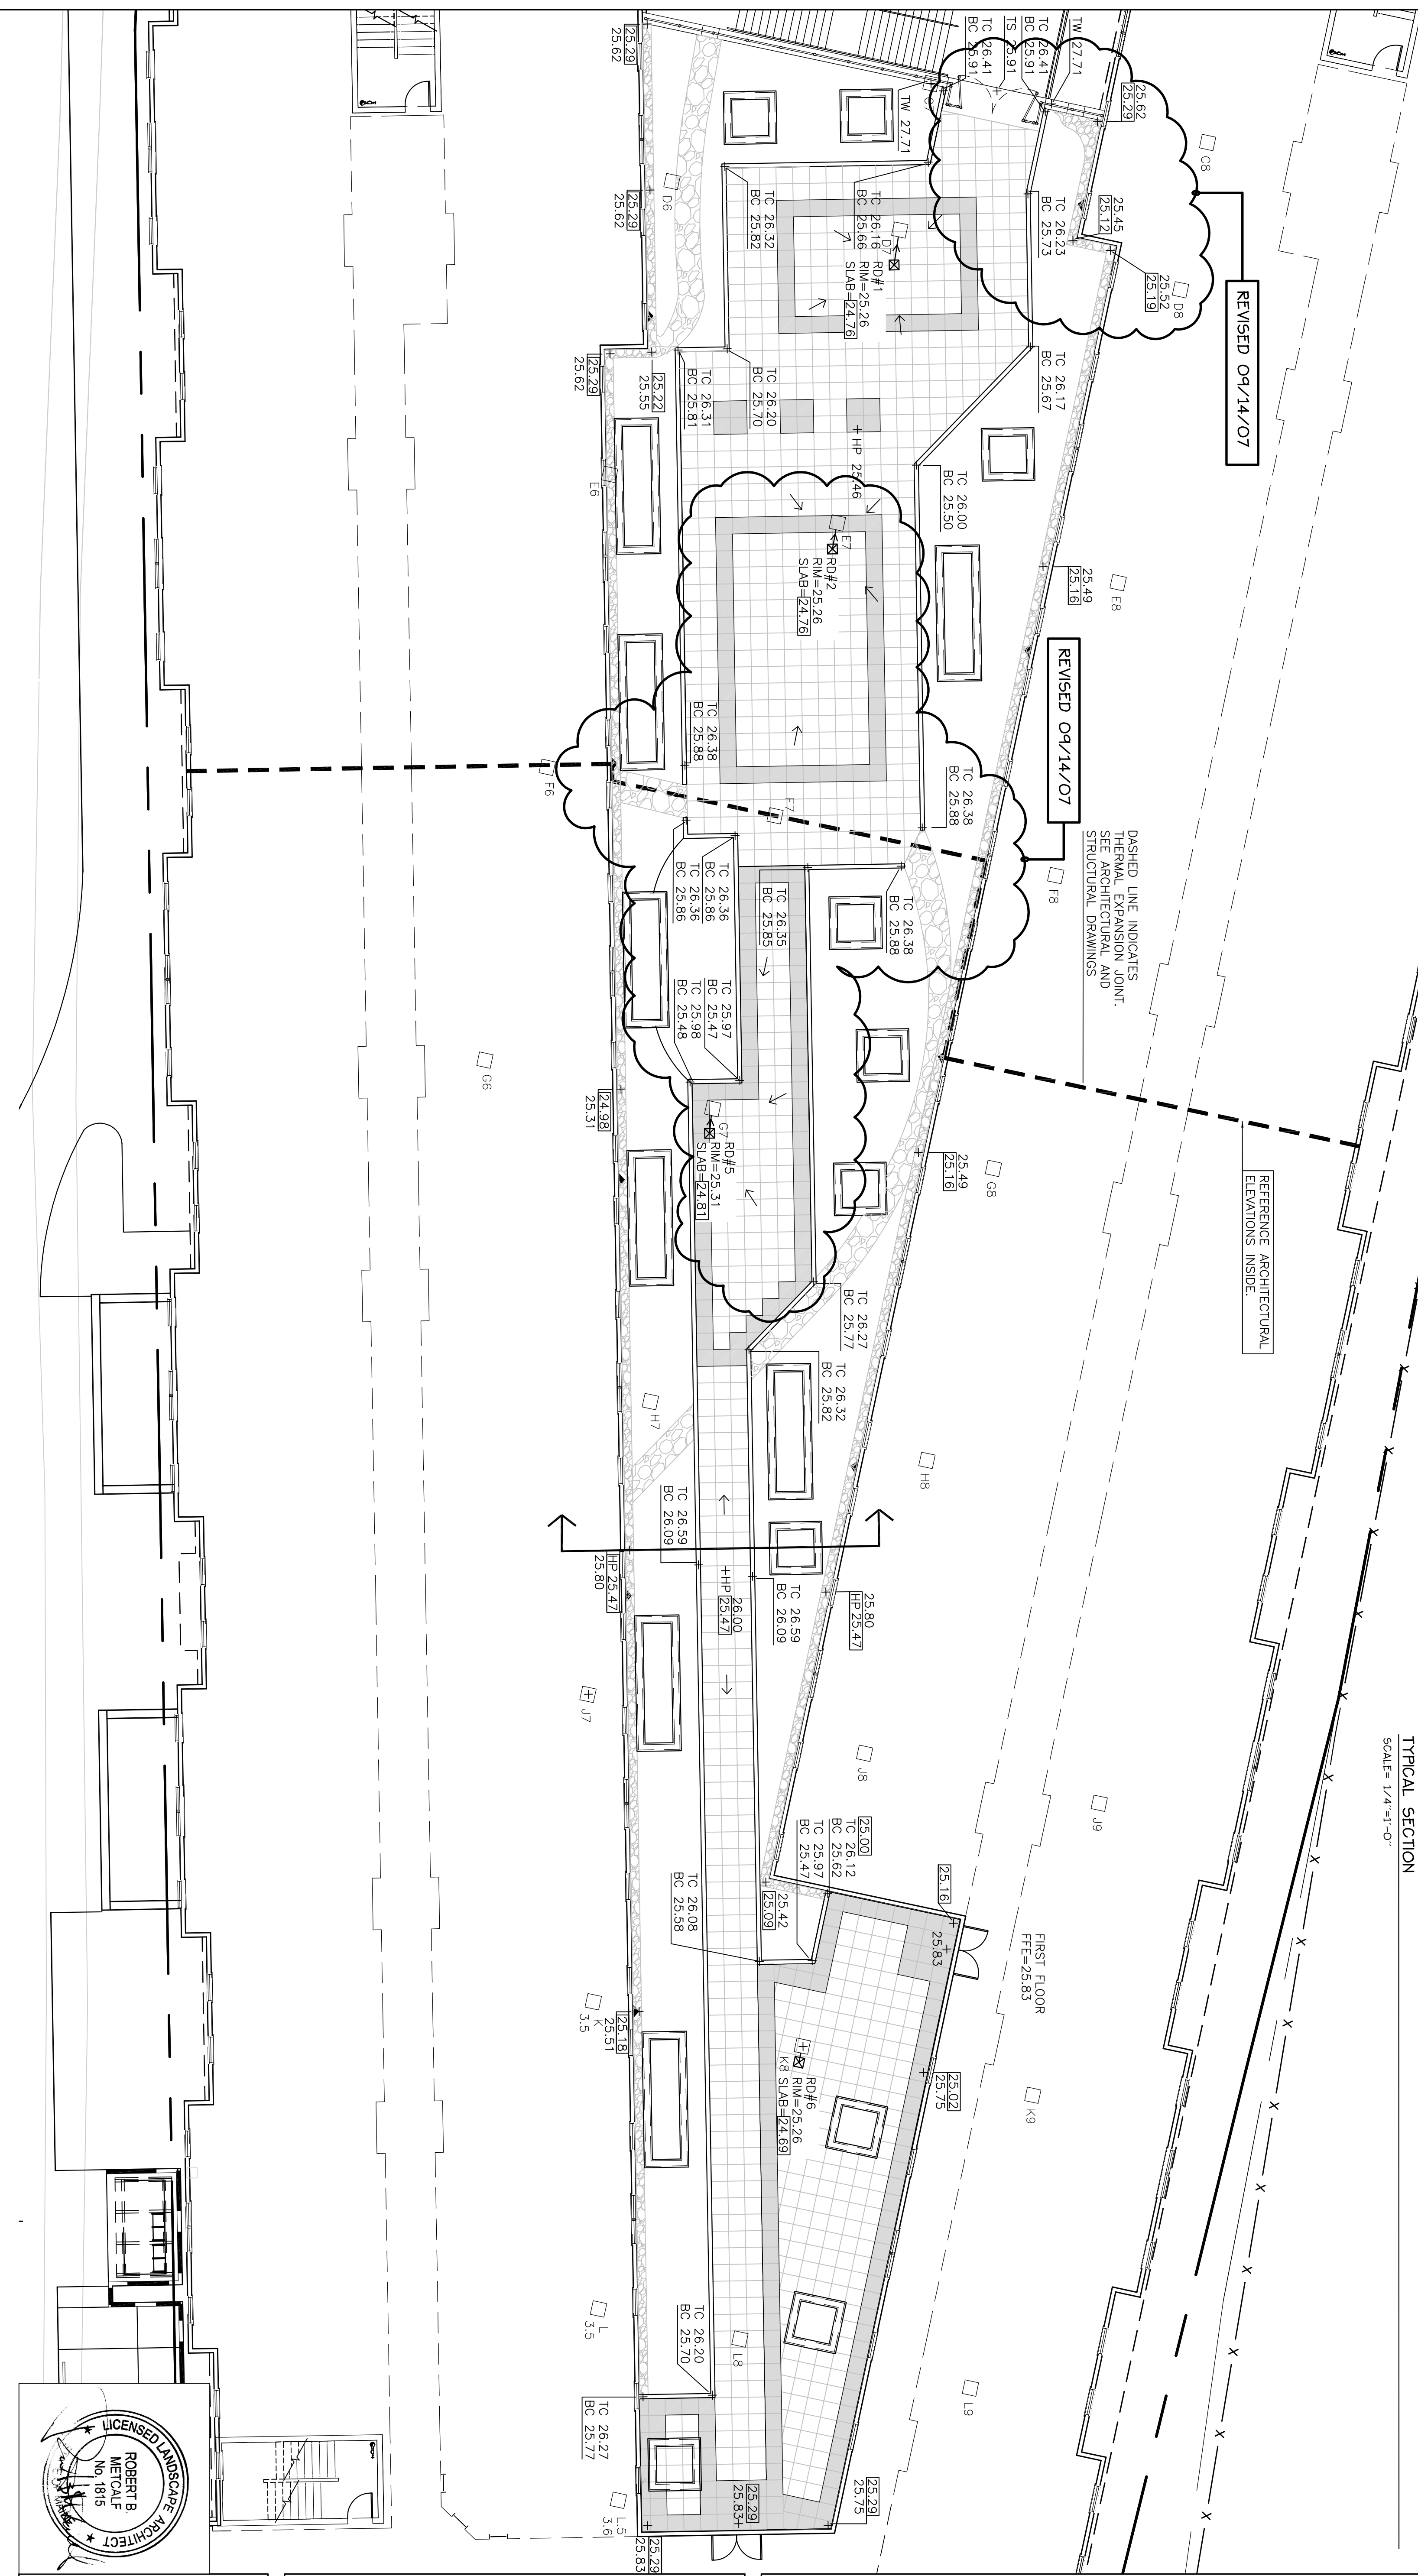


LEGEND

- PRECAST CONCRETE CURB
- CONCRETE SLAB ELEVATION
- ROOF DRAIN
- COLUMN LOCATION BELOW

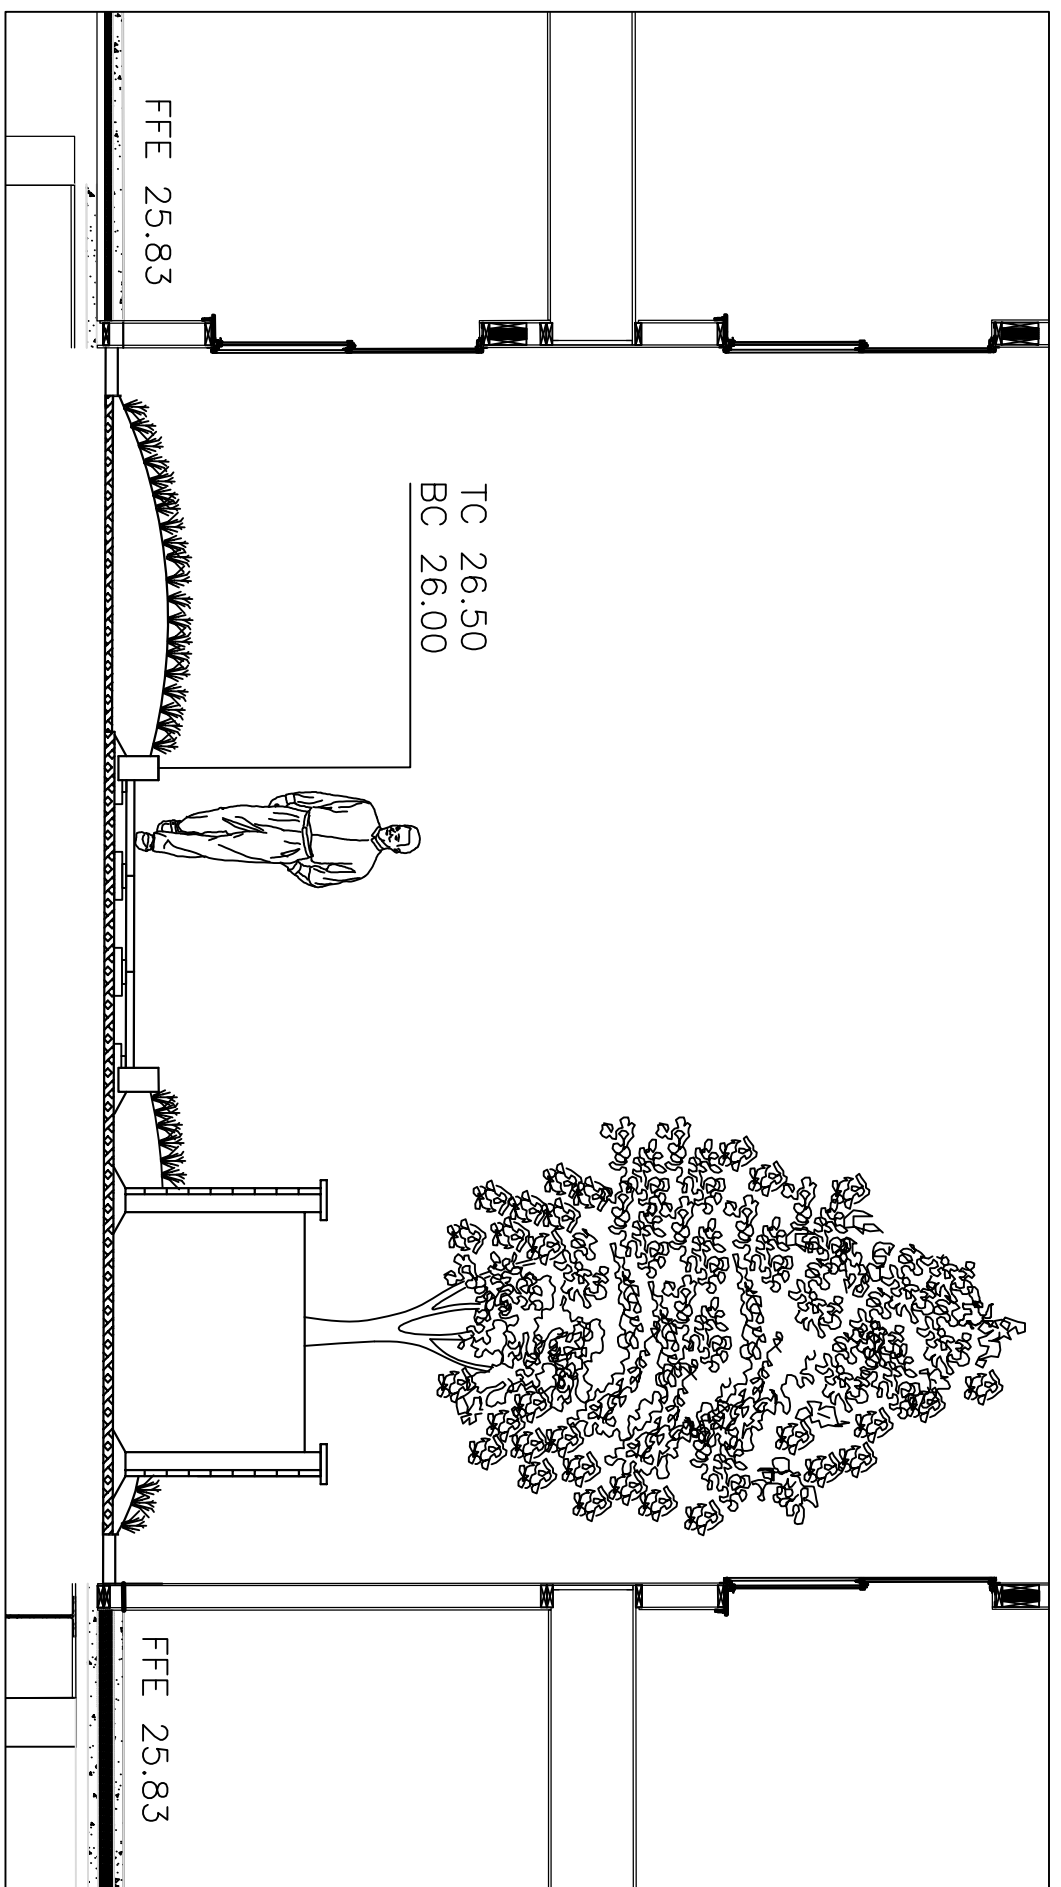

BAYSIDE VILLAGE

A STUDENT HOUSING COMPLEX

132 Marginal Way Portland, Maine

Prepared For:
SOUTHERN MAINE STUDENT
247 Commercial Street
Rockport, Maine 04856
Tel: (207) 286-4087

Prepared By:
MITCHELL & ASSOCIATES
Landscape Architects
70 Center Street
Portland, Maine 04101
Tel: (207) 774-4427

GP Gorrell-Palmer
Consulting Engineers, Inc.
Profile and Civil Engineering Services
15 Shaker Road FAX: 207-657-6990
Orono, ME 04469




Date:
AUGUST 15, 2007

Issued For:
CONSTRUCTION

Revisions:
August 30, 2007 - Issued for
Printing
September 14, 2007 - Issued for
Construction

Reproduction or reuse of
this document without the
written consent of Mitchell
& Associates is prohibited.

Title:
COURTYARD
GRADING AND
DRAINAGE PLAN

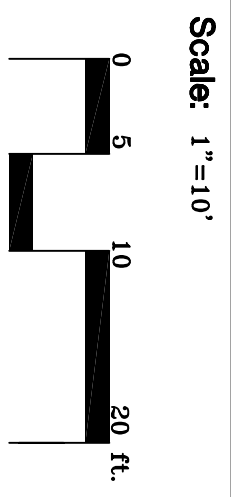

North:

Sheet No.: **3a**

