


22 Oakmont Drive  
Old Orchard Beach ME  
04064-1121  
Tel 207 934-8038  
Fax 207 934-8037

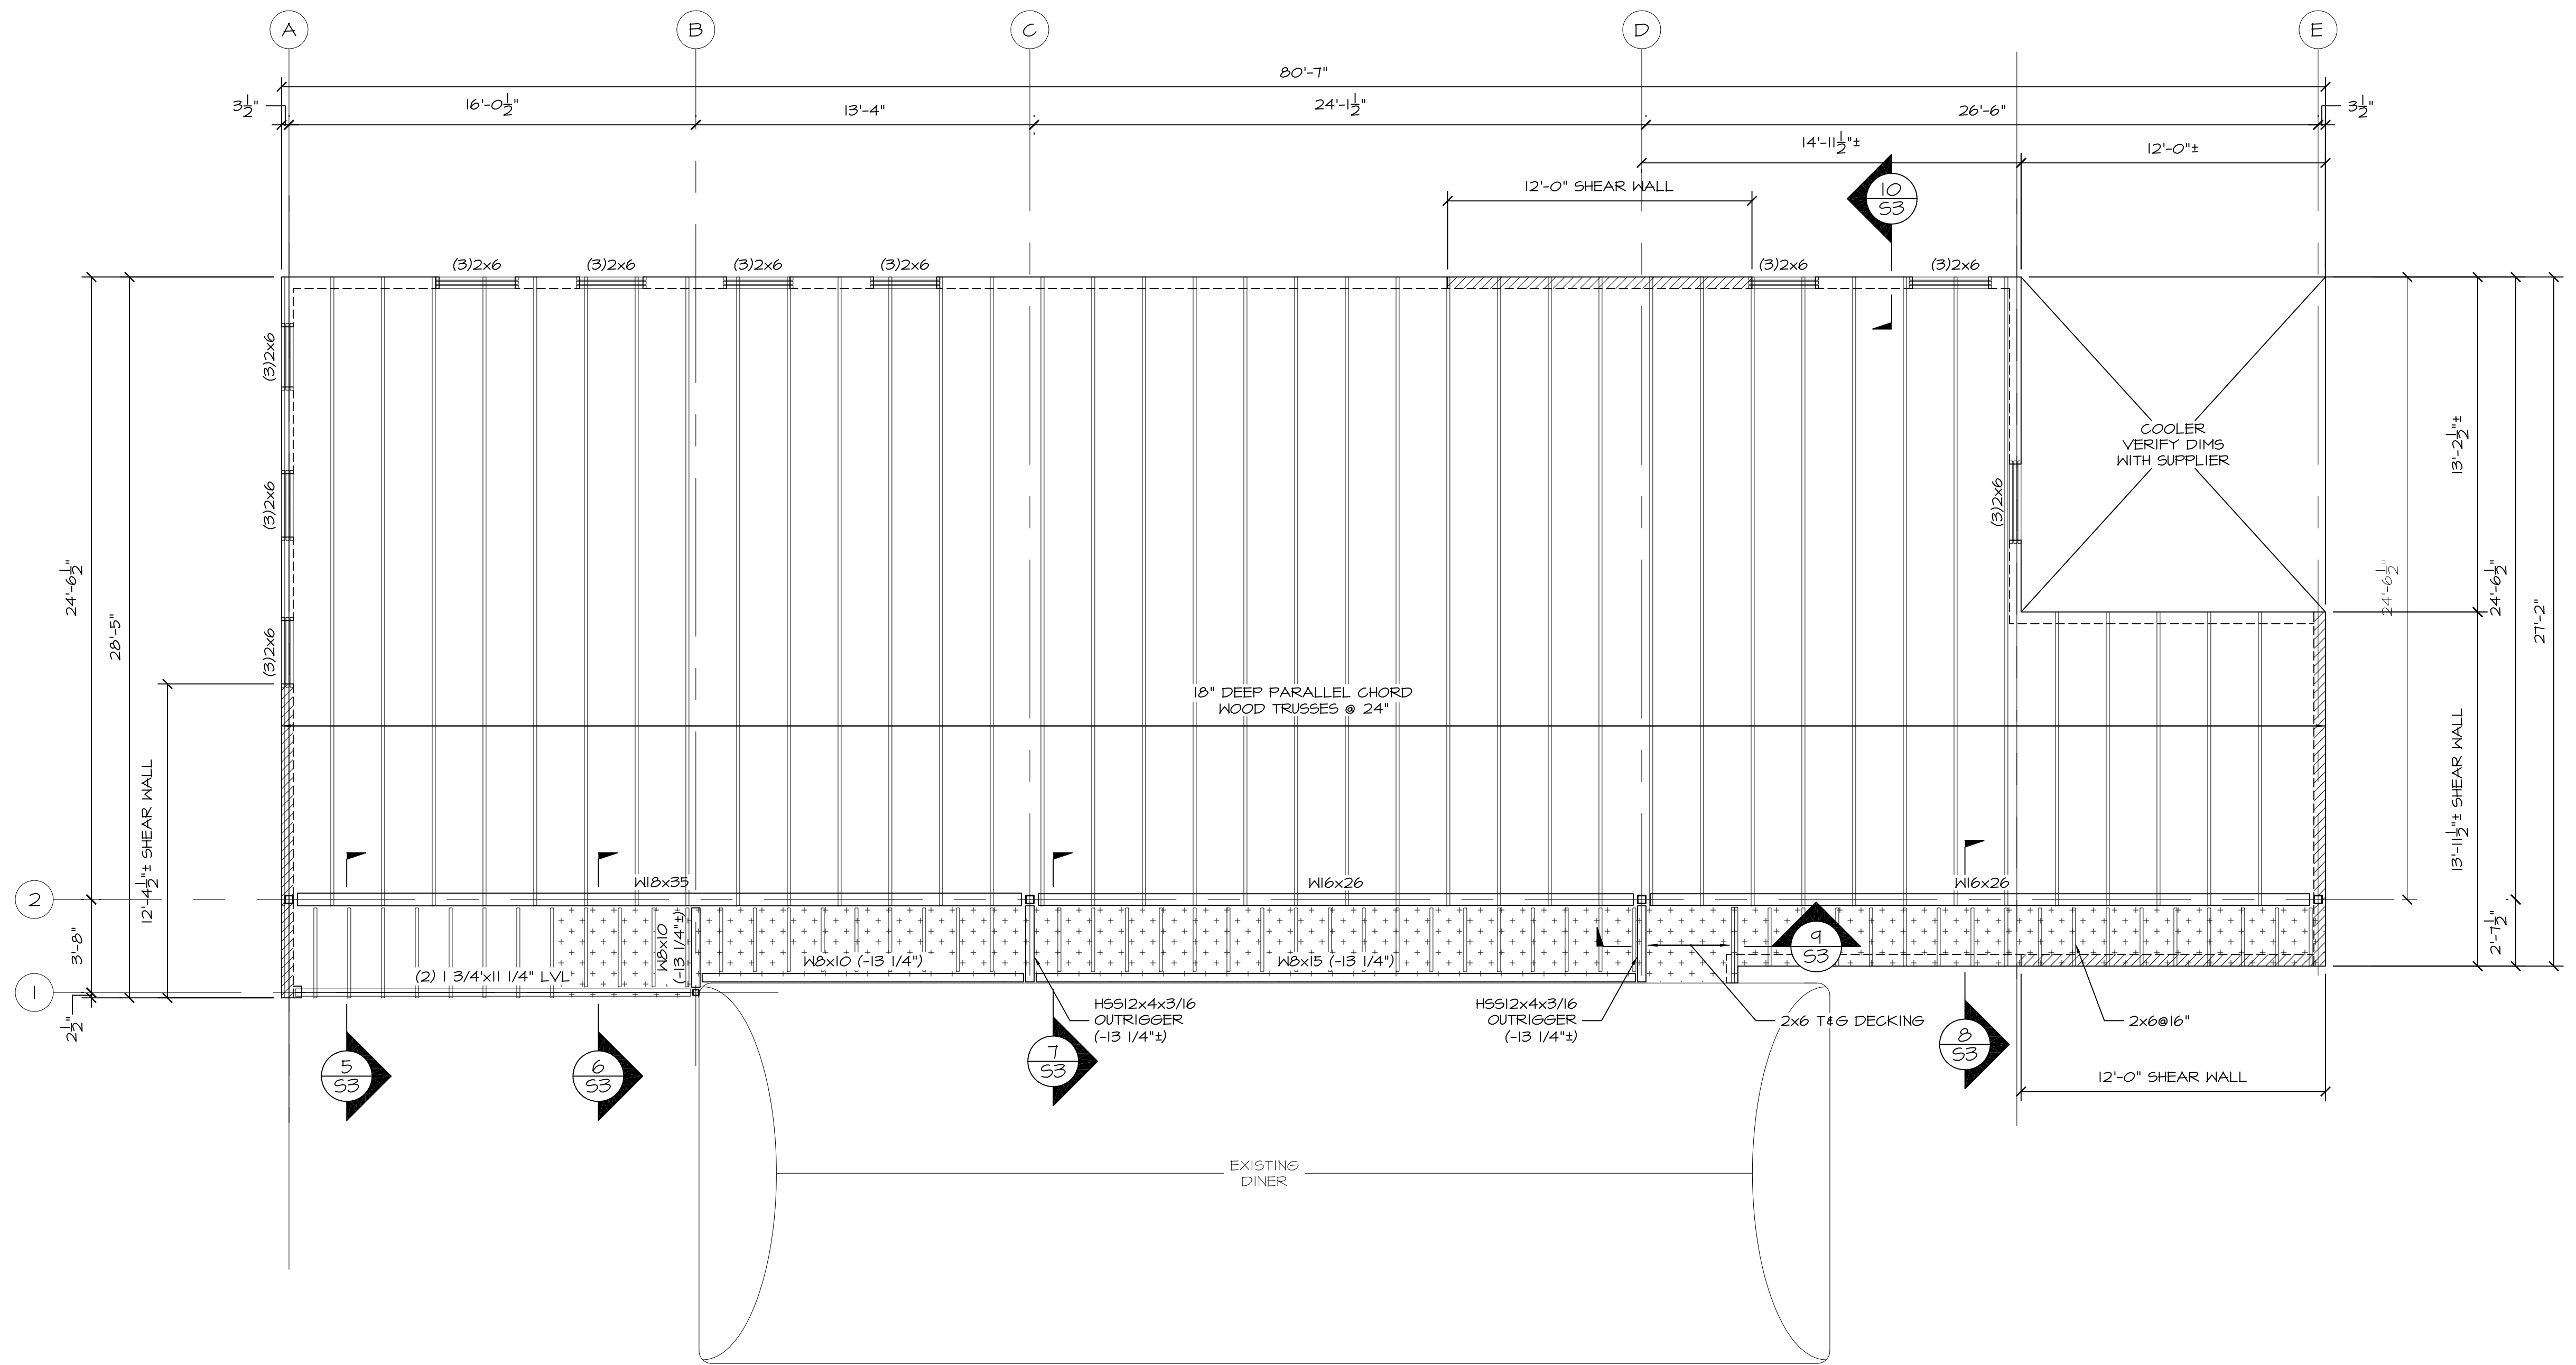

**ROOF FRAMING PLAN**

1/4"=1'-0"  
TOP OF STEEL ELEVATION = 22'-1 1/2" UNLESS NOTED (±X)  
SHEATHING IS 3/4" CDX PLYWOOD OR 3/4" ADVANTECH.  
+ + + INDICATES LOW ROOF AREA. COORDINATE LOW ROOF ELEVATION WITH EAVE OF EXISTING DINER. SEE ARCHITECTURAL DRAWINGS.

|                     |  |
|---------------------|--|
| DRAWING:            | ROOF FRAMING PLAN  |
|                     | <b>S2</b>  |
| DATE: Feb. 19, 2008 | SCALE: 1/4"=1'-0"  |
| Revisions:          |  |
| PROJECT:            | <b>MISS PORTLAND DINER</b><br>MARGINAL WAY, PORTLAND, MAINE  |
| ARCHITECT:          | <b>ARCHETYPE, P.A. ARCHITECTS</b><br>48 Union Wharf Portland, Maine 04101<br>(207) 772-6022 Fax (207) 772-4056 |
| OWNER:              |  |