
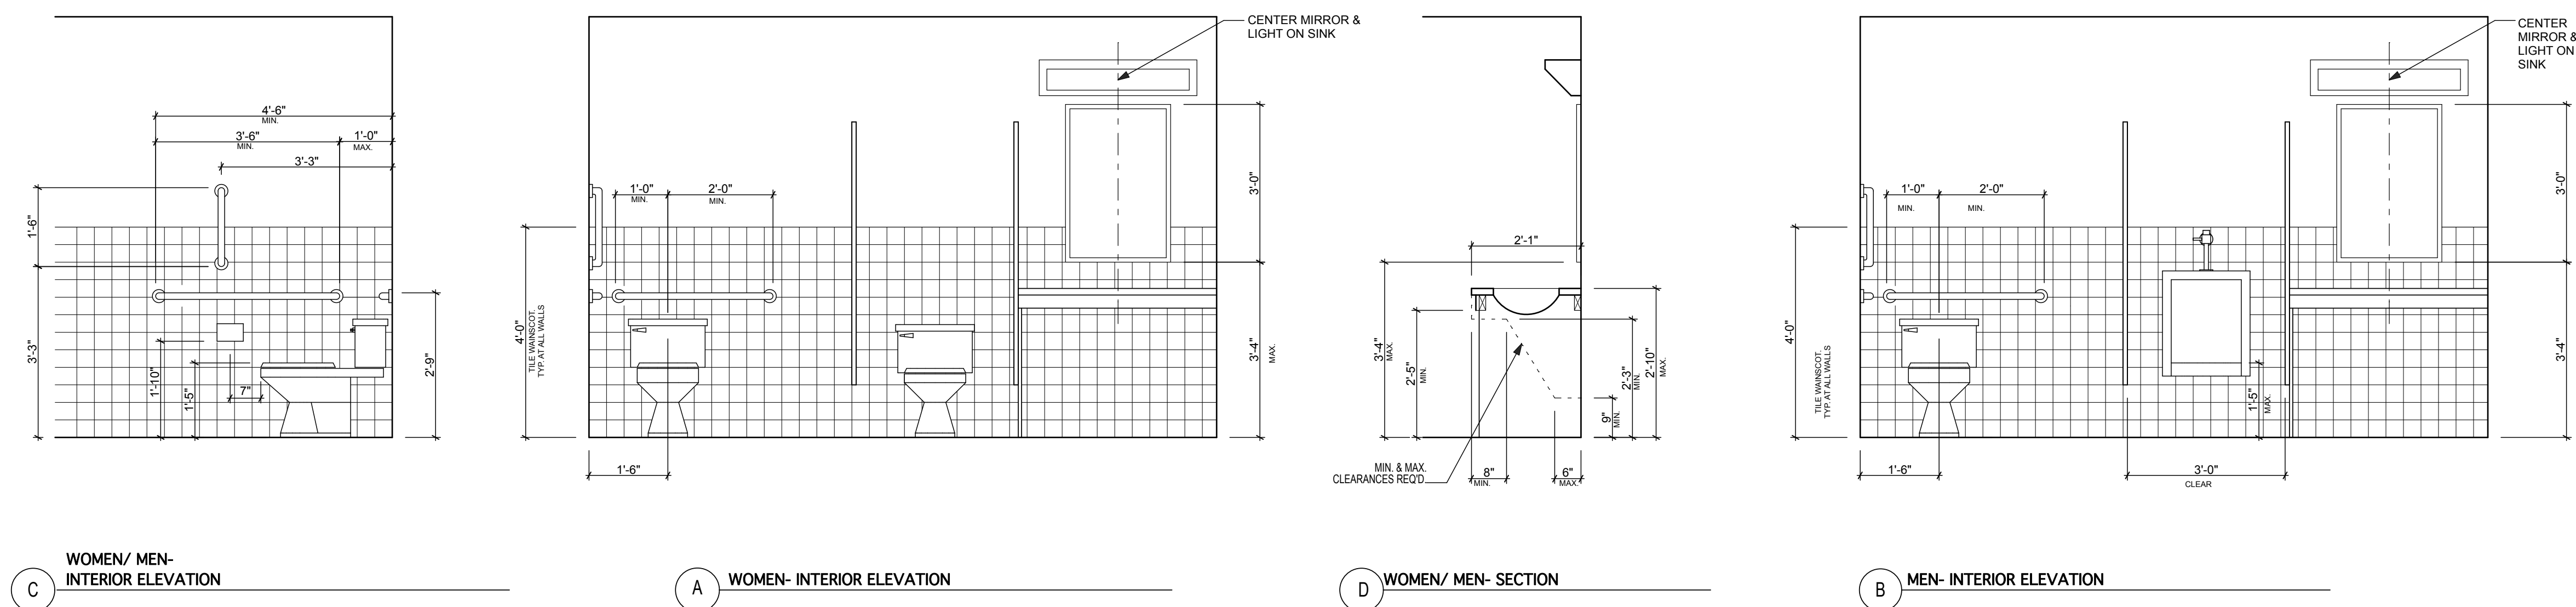
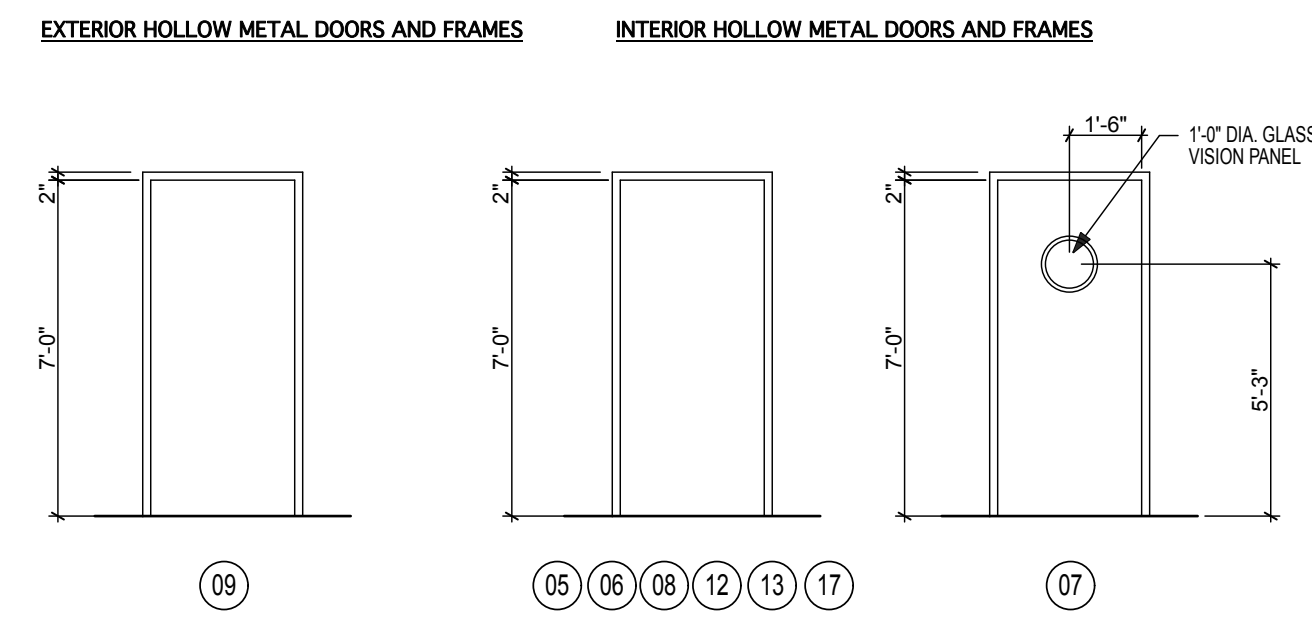


WINDOW SCHEDULE						
WINDOW	SIZE (W X H. VERIFY R.O. W/ MANUF.)	MODEL	TYPE	FRAME MATERIAL	MFR. / SERIES	NOTES
A	EXTERIOR	2'-6" x 4'-2"	CASEMENT	ALUM.		
B		NOT USED				
C		EXISTING DINER WINDOWS TO REMAIN	FIXED	ALUM.		
D		SEE ELEVATIONS THIS SHEET	FIXED	ALUM.		
E		SEE ELEVATIONS THIS SHEET	FIXED	ALUM.		
F		SEE ELEVATIONS THIS SHEET	FIXED	ALUM.		TEMP. GLASS
G		SEE ELEVATIONS THIS SHEET	FIXED	ALUM.		TEMP. GLASS
H		SEE ELEVATIONS THIS SHEET	FIXED	ALUM.		TEMP. GLASS
I		SEE ELEVATIONS THIS SHEET	FIXED	ALUM.		TEMP. GLASS

DOOR SCHEDULE						
DOOR	DOOR SIZE	TYPE	FRAME MAT'L	DOOR MATERIAL	MFR. / SERIES	NOTES
01	3'-0" x 7'-0"	SINGLE	ALUM.	ALUM. S.F.		TEMP. GLASS
02	3'-0" x 7'-0"	SINGLE	ALUM.	ALUM. S.F.		TEMP. GLASS
03	3'-0" x 7'-0"	SINGLE	ALUM.	ALUM. S.F.		TEMP. GLASS
04	3'-0" x 7'-0"	SINGLE	ALUM.	ALUM. S.F.		TEMP. GLASS
05	3'-0" x 7'-0"	SINGLE	HOLLOW MTL.	HOLLOW MTL.		
06	3'-0" x 7'-0"	SINGLE	HOLLOW MTL.	HOLLOW MTL.		
07	3'-0" x 7'-0"	SINGLE	HOLLOW MTL.	HOLLOW MTL.		
08	3'-0" x 7'-0"	SINGLE	HOLLOW MTL.	HOLLOW MTL.		DOUBLE ACTING DOOR
09	3'-0" x 7'-0"	SINGLE	HOLLOW MTL.	HOLLOW MTL.		
10						BY FREEZER AND COOLER MANUFACTURER, COORD.
11						BY FREEZER AND COOLER MANUFACTURER
12	3'-0" x 7'-0"	SINGLE	HOLLOW MTL.	HOLLOW MTL.		
13	3'-0" x 7'-0"	SINGLE	HOLLOW MTL.	HOLLOW MTL.		
14	EXISTING	SINGLE				REMOVE EXIST. DOOR & HARDWARE. EXIST FRAME TO REMAIN
15	EXISTING DOOR	SINGLE				EXISTING DOOR FRAME AND HARDWARE TO REMAIN
16	EXISTING	SINGLE				REMOVE EXIST. DOOR & HARDWARE. EXIST FRAME TO REMAIN
17	3'-0" x 7'-0"	SINGLE	HOLLOW MTL.	HOLLOW MTL.		

FINISH SCHEDULE

NO.	NAME	FLOOR	BASE	WALL	CEILING	CLG. HT.	NOTES
100	VESTIBULE	STAINED CONCRETE	1 X 6 WOOD	4'-0" HIGH WOOD WAINSCOT W/ PTD. GWB ABOVE. SEE SHEET A.1	GWB-PTD.	8'-0"	
101	DINING	STAINED CONCRETE	1 X 6 WOOD	4'-0" HIGH WOOD WAINSCOT W/ PTD. GWB ABOVE. SEE SHEET A.1	GWB-PTD.	8'-0"	SEE RCP PLN. FOR EXTENT OF LOW CLG.
102	WOMEN	CERAMIC TILE	SEE WALLS	GWB-PTD., 4'-0" HIGH C.T. WAINSCOTING	GWB-PTD., 4'-0" HIGH C.T. WAINSCOTING	8'-0"	
103	MEN	CERAMIC TILE	SEE WALLS	GWB-PTD., 4'-0" HIGH C.T. WAINSCOTING	GWB-PTD., 4'-0" HIGH C.T. WAINSCOTING	8'-0"	
104	OFFICE	QUARRY TILE	QUARRY TILE	FRP ON GWB	FRP ON GWB	8'-0"	
105	FREEZER						FLOOR FINISH AS RECOMMENDED BY COOLER AND FREEZER MANUF.
106	COOLER						
107	STORE ROOM	QUARRY TILE	QUARRY TILE	FRP ON GWB	FRP ON GWB	9'-0"	
108	UTILITY ROOM	QUARRY TILE	QUARRY TILE	FRP ON GWB	FRP ON GWB	9'-0"	
109	PREFAB DINER						EXISTING DINER FINISHES TO REMAIN
110	STAIR #1	RUBBER LANDING & STAINED CONC. @ DINING	1 X 6 WOOD		3'-0" HIGH WOOD WAINSCOT W/ WINDOW ABOVE. SEE SHEET A.1. FROM WINDOW SILL TO LANDING.	EXIST. DINER SOFFIT TO REMAIN	PROVIDE RUBBER TREADS AND RISERS & 1X PINE SKIRT BOARD
111	KITCHEN	QUARRY TILE	QUARRY TILE	FRP ON GWB	FRP ON GWB	9'-0"	
112	STAIR #2	STAINED CONCRETE	1 X 6 WOOD		3'-0"-5'-6" HIGH WOOD WAINSCOT W/ WINDOW ABOVE. SEE SHEET A.1. FROM WINDOW SILL TO LANDING/STAIR STRINGER OR DINING LEVEL.	EXIST. DINER SOFFIT TO REMAIN	PROVIDE RUBBER TREADS AND RISERS & 1X PINE SKIRT BOARD
113	CLOSET	STAINED CONCRETE		GWB-PTD.	GWB-PTD.	8'-0"	

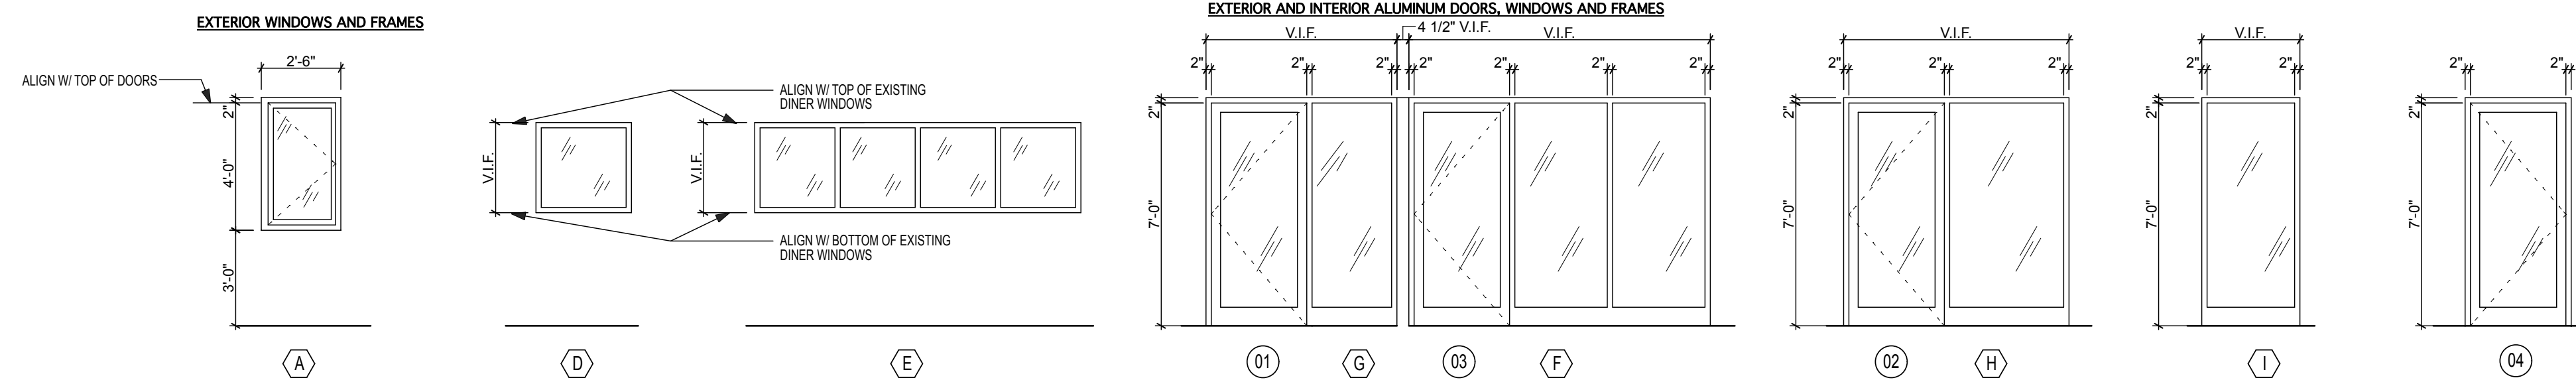

1 Interior Elevations
SCALE: 1/2" = 1'-0"

OWNER:

ARCHITECT:
ARCHETYPE, P.A.
ARCHITECTS
48 Union Wharf Portland, Maine 04101
(207) 772-6022 Fax (207) 772-4056

PROJECT:
MISS PORTLAND DINER
MARGINAL WAY, PORTLAND, MAINE

SCALE: 1/4" = 1'-0"

DATE: FEB. 25, 2008
Revisions:

DRAWING:

SCHEDULES

A.4