




**1 SOUTH ELEVATION**  
SCALE: 1/4" = 1'-0"

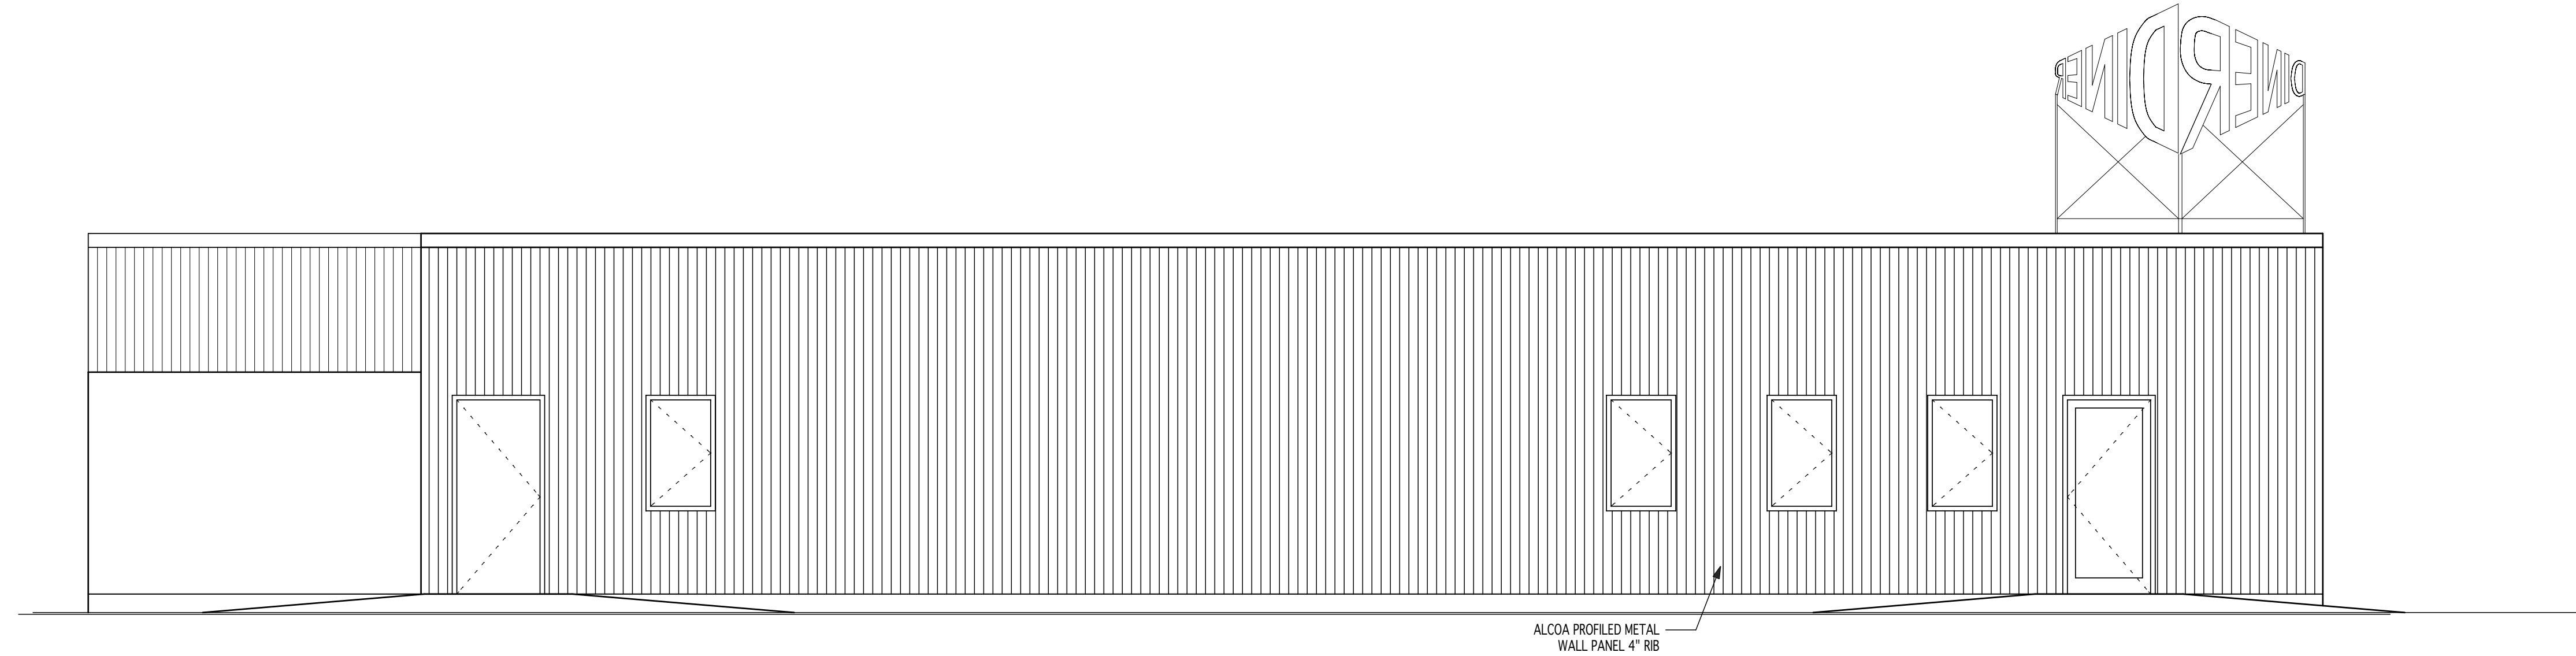

**2 NORTH ELEVATION**  
SCALE: 1/4" = 1'-0"

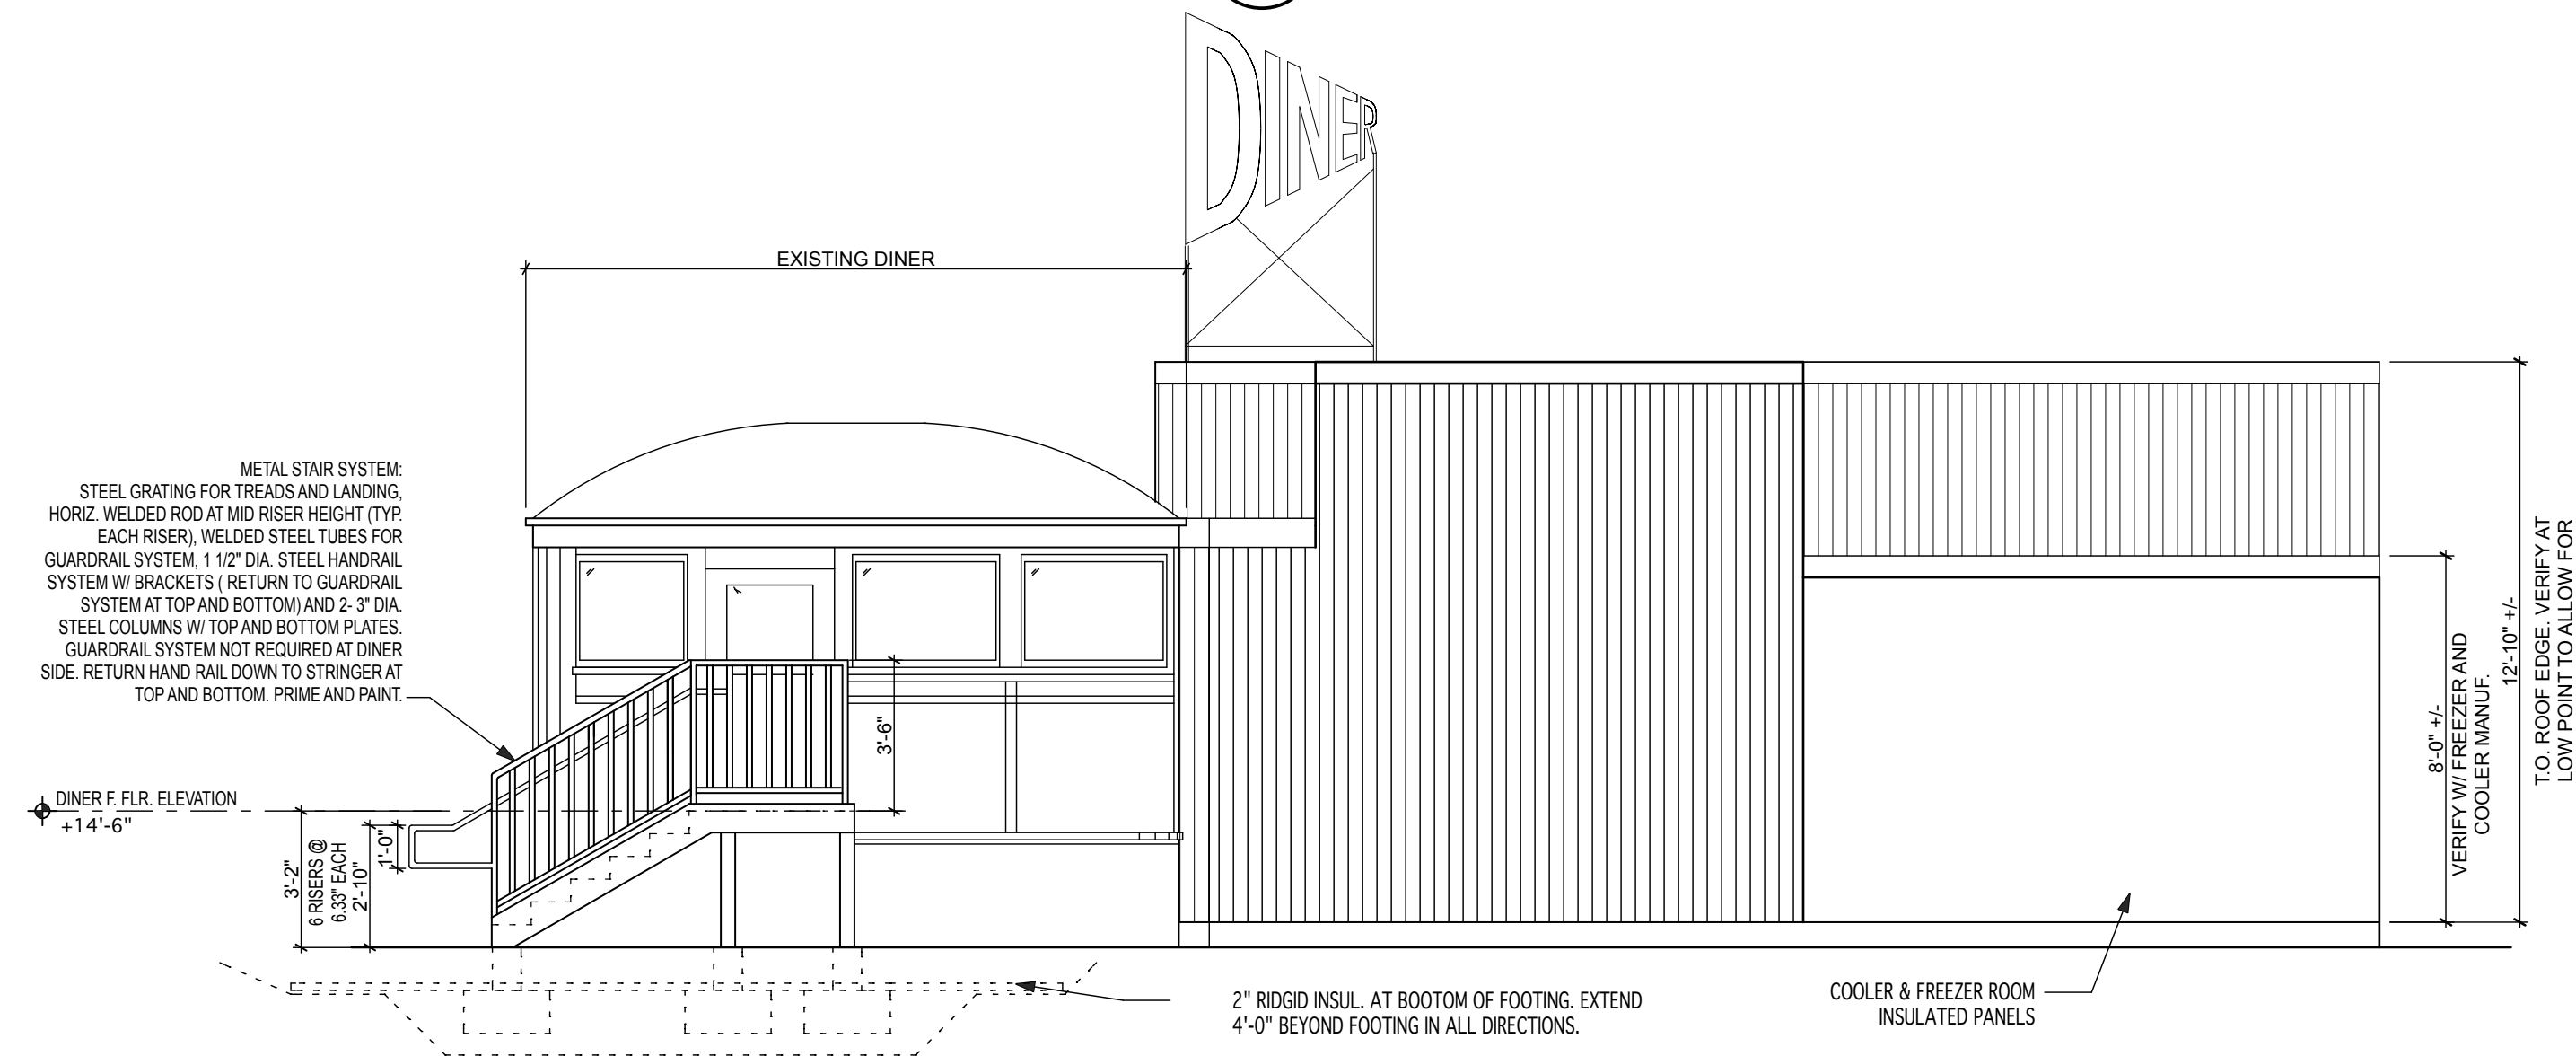

**3 EAST ELEVATION**  
SCALE: 1/4" = 1'-0"

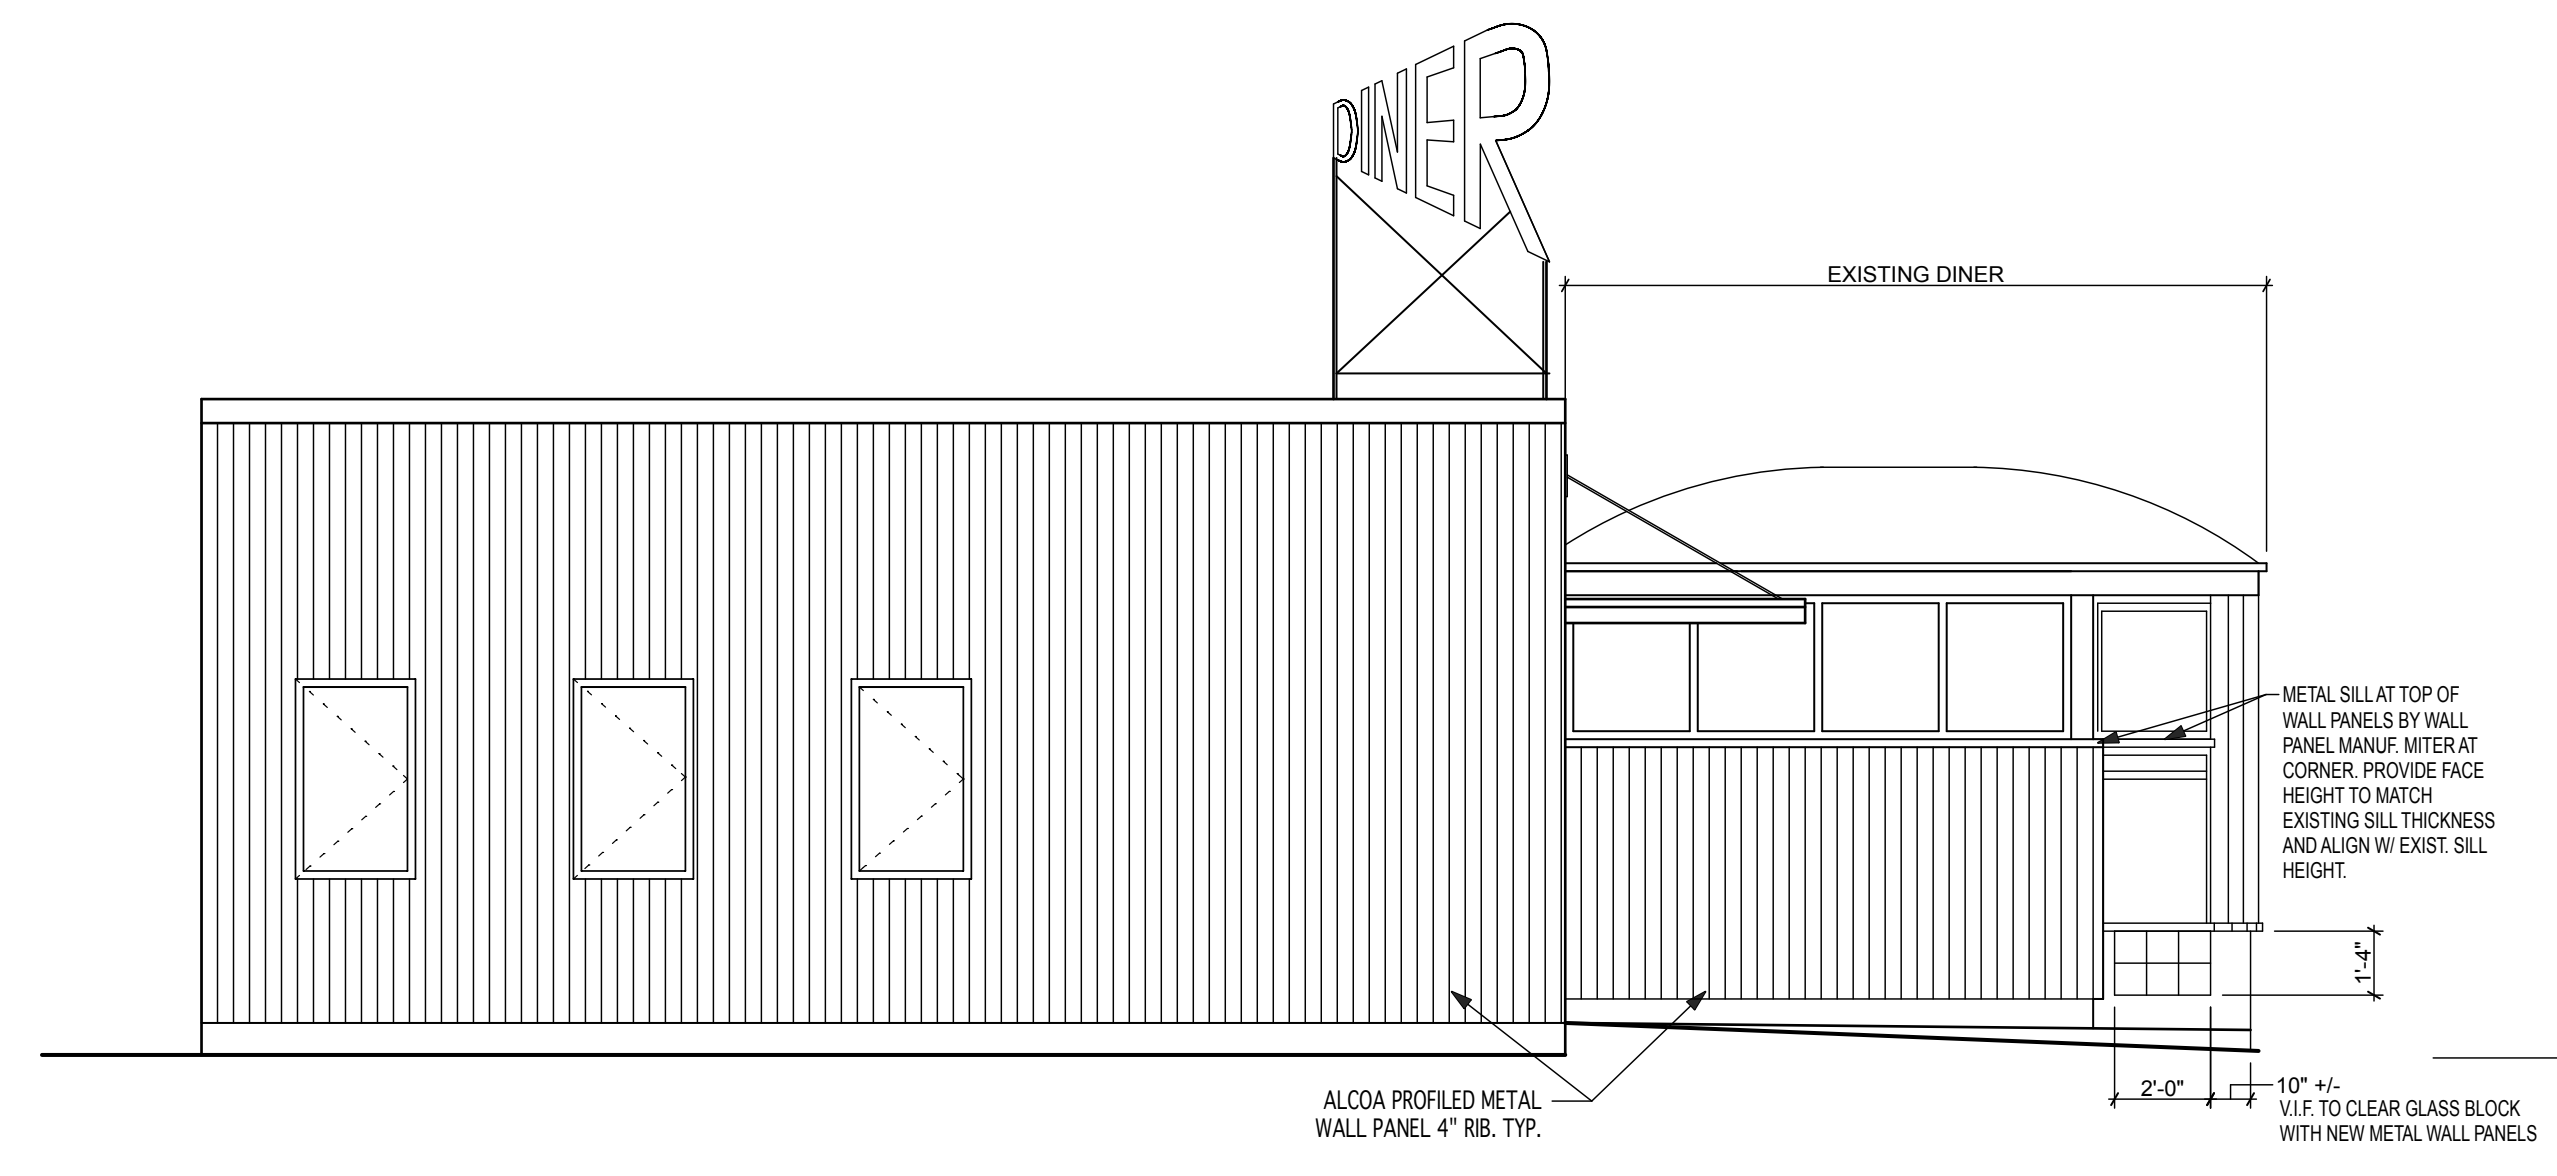

**4 WEST ELEVATION**  
SCALE: 1/4" = 1'-0"

OWNER:

ARCHITECT:  
**ARCHETYPE, P.A.  
ARCHITECTS**  
48 Union Wharf Portland, Maine 04101  
(207) 772-6022 Fax (207) 772-4056

PROJECT:  
**MISS PORTLAND DINER**  
MARGINAL WAY, PORTLAND, MAINE

SCALE: 1/4" = 1'-0"

DATE: FEB. 25, 2008  
Revisions:

DRAWING:  
**ELEVATIONS**

**A.2**