


DD PROJECT NAME: N/A  
DRAWING NAME: 2835.14-PHASE\_ALT  
FIELD BOOK USED: N/A


REFERENCES:

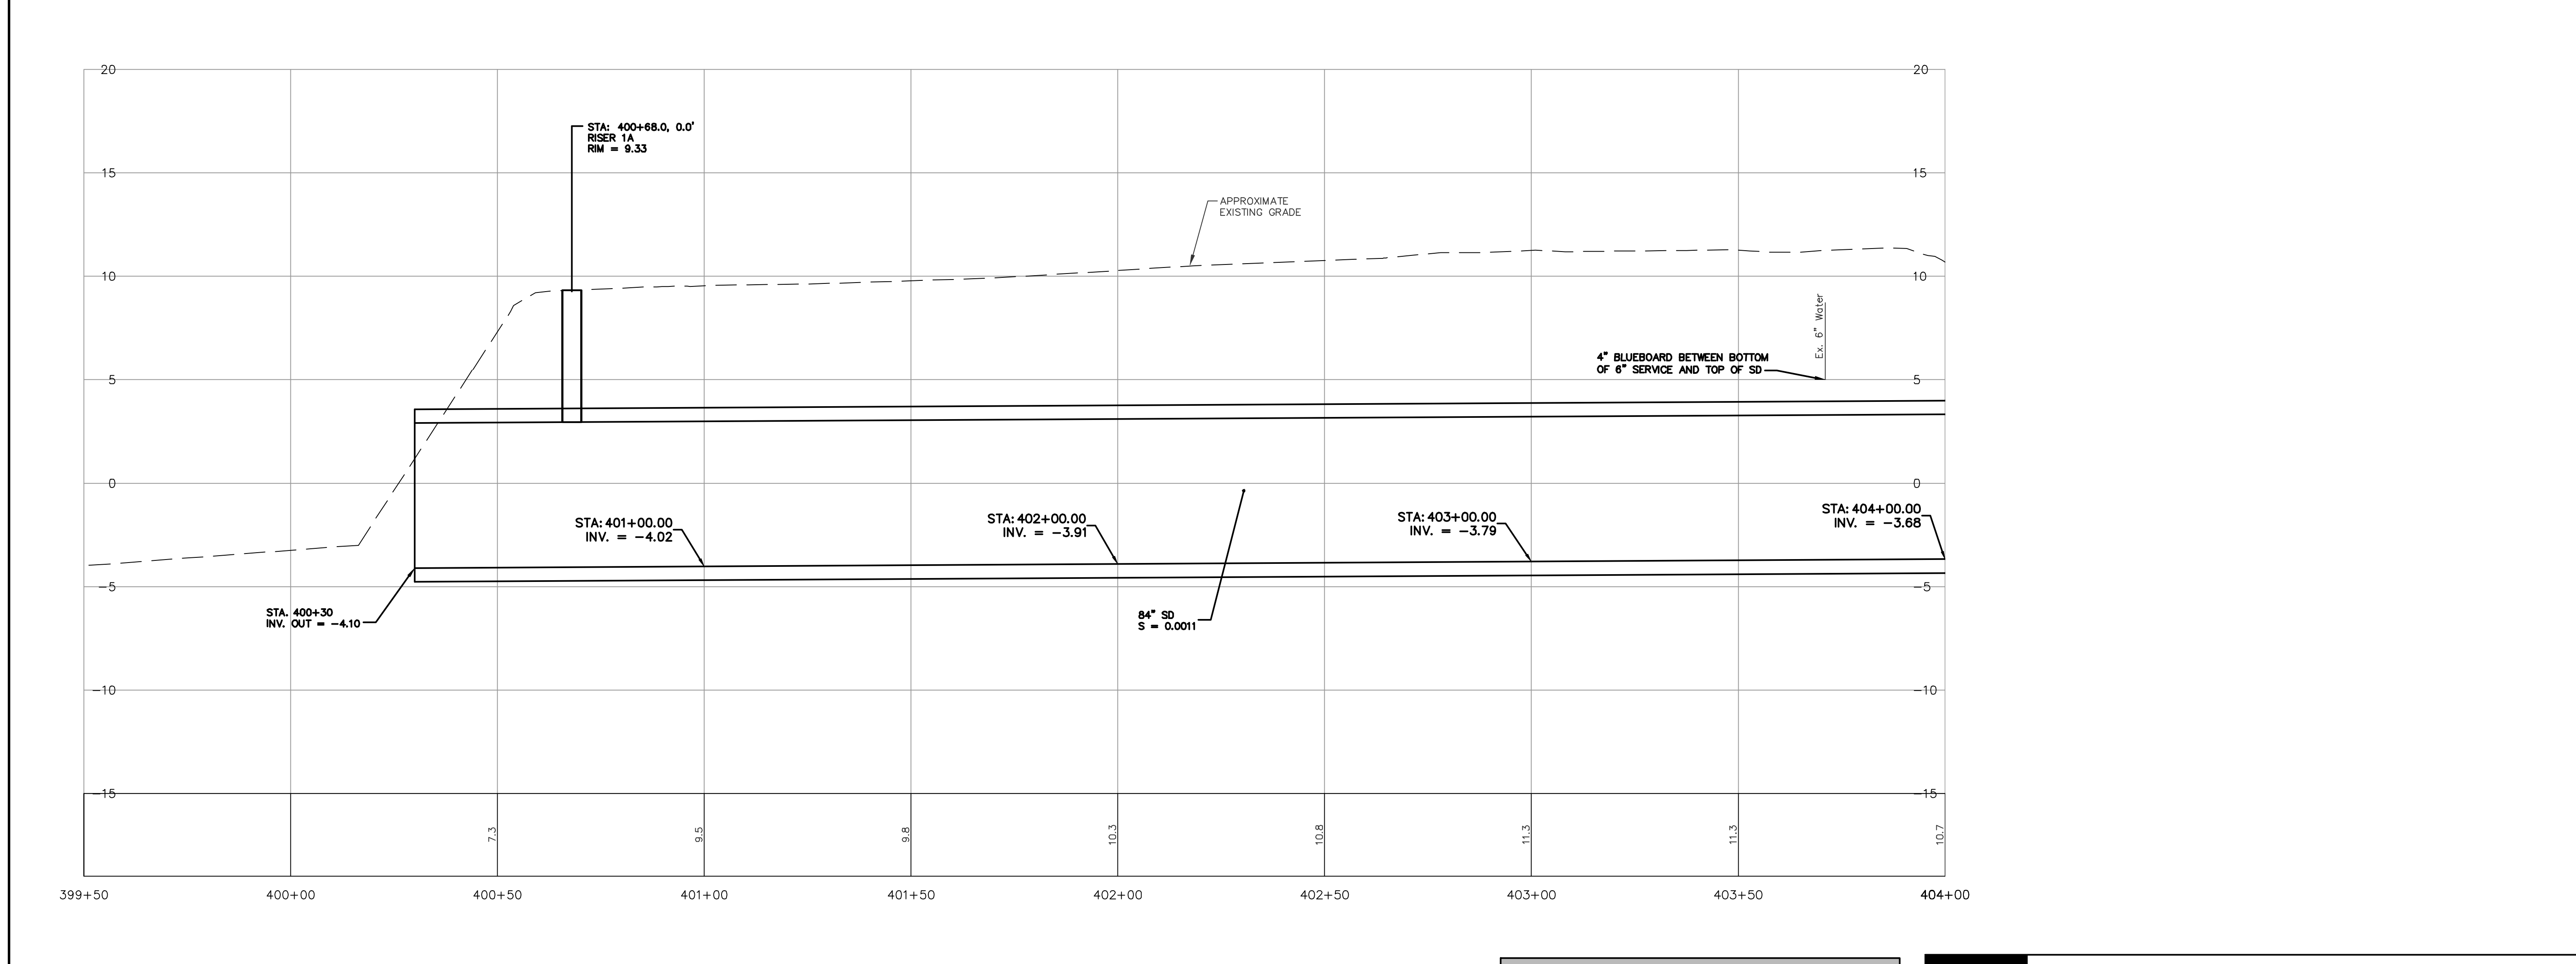

STATE STREET & MARGINAL WAY  
SEWER SEPARATION  
BACK COVE  
PLAN AND PROFILE

CITY OF PORTLAND, MAINE  
PUBLIC SERVICES DEPARTMENT  
ENGINEERING SECTION

**BACK COVE PROFILE**  
1"=20' HORIZONTAL  
1"=4' VERTICAL

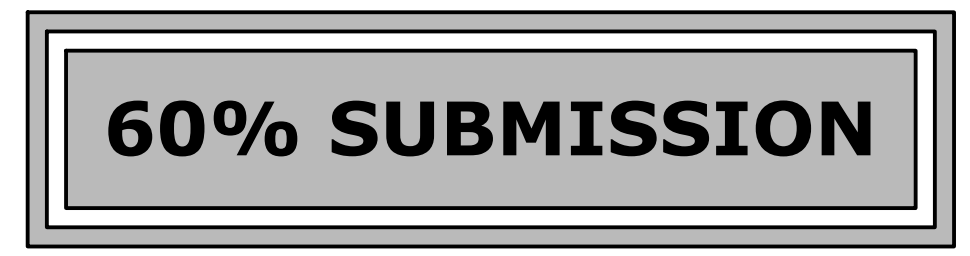

Relationships. Responsiveness. Results.  
www.gorrillpalmer.com  
207.772.2515

