

NOT FOR CONSTRUCTION

PROGRESS PRINT

REV:	DATE:	BY:	STATUS:
B	05-05-14	OAM	ADDED CROSSWALK & REVISED NITROGEN TANK PAD AREA
A	03-20-14	OAM	SUBMITTED FOR CITY SITE PLAN APPROVAL

THIS PLAN SHALL NOT BE ACQUIRED WITHOUT WRITTEN PERMISSION FROM SEBAGO TECHNIQS, INC. ANY ALTERATIONS AUTHORIZED OR OTHERWISE, SHALL BE AT THE USER'S SOLE RISK AND WITHOUT LIABILITY TO SEBAGO TECHNIQS, INC.


PROJECT NO.	FIELD BOOK	DESIGN	CHKD	DRAWN
13430		OAM/CAB	OAM	CAB

SEBAGO TECHNIQS
 WWW.SEBAGOTECHNIQS.COM
 75 John Roberts Rd. - Suite 1A - 250 Goddard Rd. - Suite B
 South Portland, ME 04106
 Tel: 207-262-2100

SITE PLAN OF: MAINE STATE PIER PROCESSING FACILITY
 COMMERCIAL STREET
 PORTLAND, MAINE 04101
 FOR: SHUCKS MAINE LOBSTER
 150 MAIN STREET
 RICHMOND, ME 04357

DATE: 03-20-14
 SCALE: 1"=20'

SHEET 2 OF 5

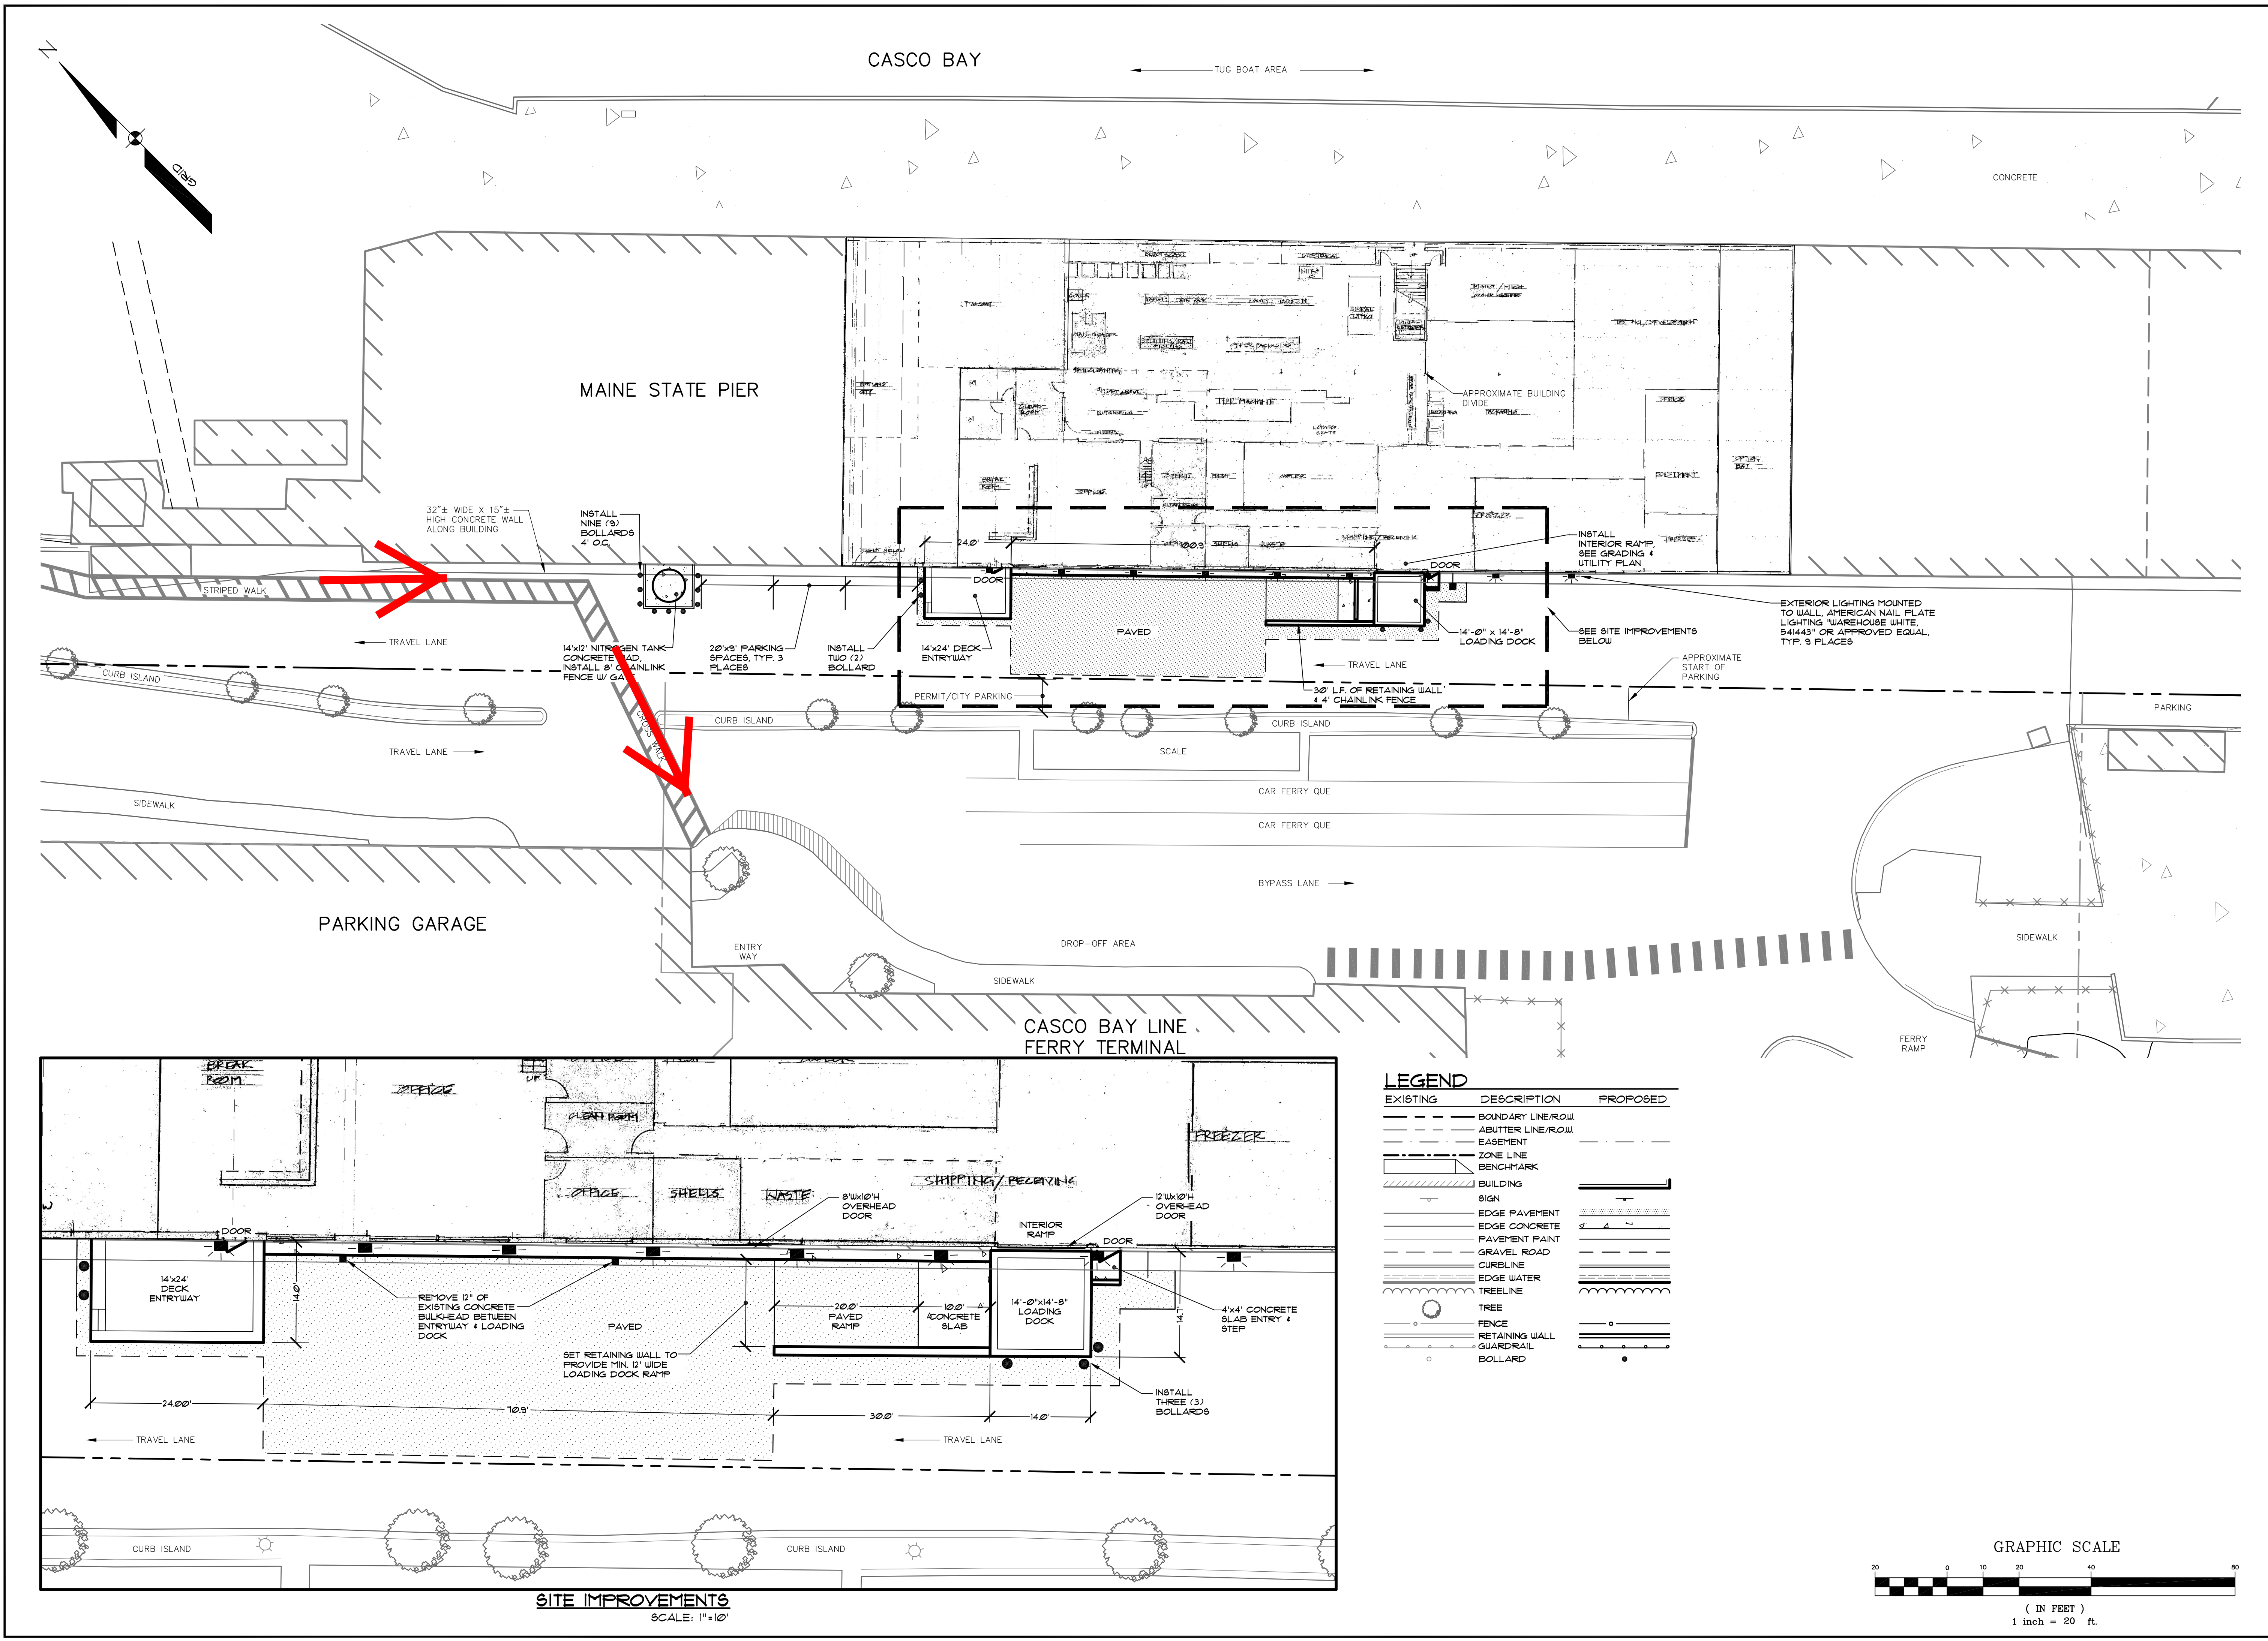

SITE IMPROVEMENTS
SCALE: 1"=10'

