

NOT FOR CONSTRUCTION

PROGRESS PRINT

REV	DATE	BY	STATUS
A	03-20-14	OAM	SUBMITTED FOR CITY SITE PLAN APPROVAL
B	10-13-14	OAM	REMOVED LOADING DOCK RAMP & RETAINING WALL
C	02-03-15	CAB	REVISED PER CITY COMMENTS

THIS PLAN SHALL NOT BE MODIFIED WITHOUT WRITTEN PERMISSION FROM SEBAGO TECHNICS, INC. ANY ALTERATIONS AUTHORIZED OR OTHERWISE, SHALL BE AT THE USER'S SOLE RISK AND WITHOUT LIABILITY TO SEBAGO TECHNICS, INC.


PROJECT NO.	13430
FIELD BOOK	
DESIGN	OAM/CAB
CHKD	OAM
DRAWN	CAB

SEBAGO TECHNICS
 WWW.SEBAGOTECHNICS.COM
 75 John Roberts Rd., Suite 1A, South Portland, ME 04106
 250 Goddard Rd., Suite B, Lewiston, ME 04240
 Tel: 207-262-2100, Tel: 207-783-3656

TRAFFIC MOVEMENT PLAN
 OF: MAINE STATE PIER PROCESSING FACILITY
 COMMERCIAL STREET
 PORTLAND, MAINE 04101
 FOR: SHUCKS MAINE LOBSTER
 150 MAIN STREET
 RICHMOND, ME 04357

DATE	03-20-14	SCALE	1"=20'
------	----------	-------	--------


SHEET 4 OF 5

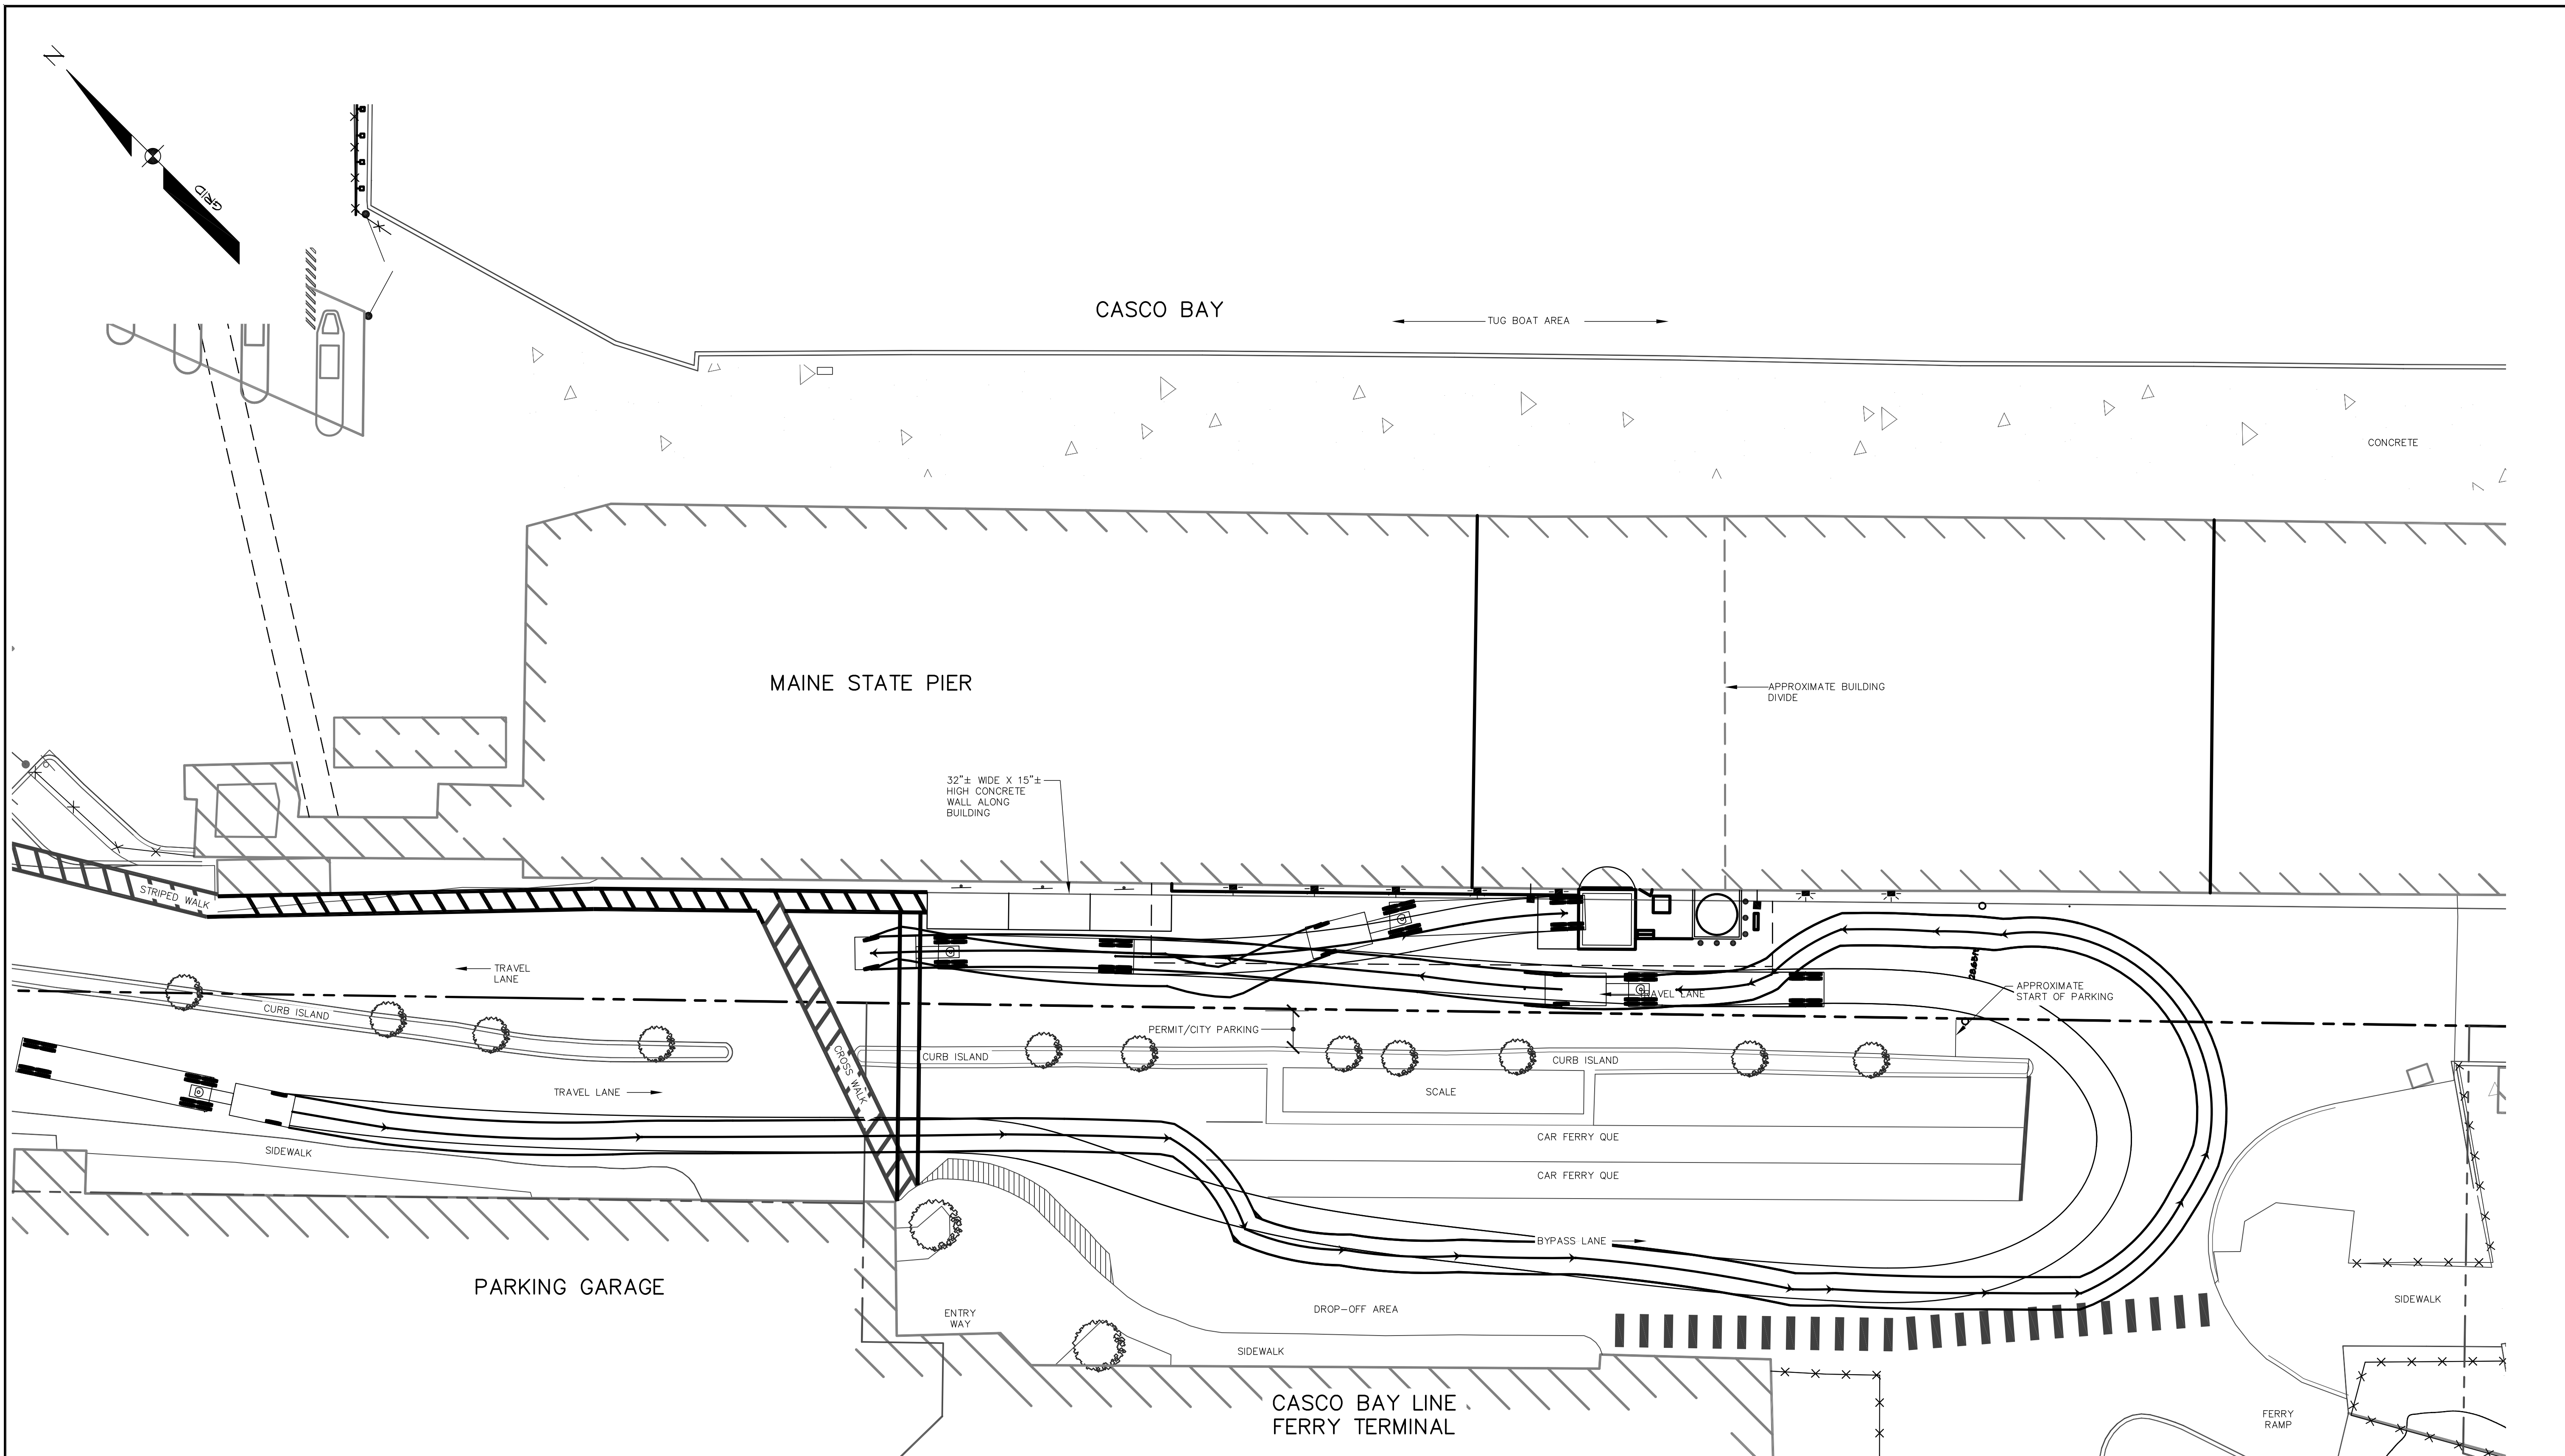

NOTES
 1. TRAFFIC MOVEMENT WAS PERFORMED IN AUTOTURN USING WB-62 (TRACTOR TRAILER) VEHICLE PER AASHTO 2001.

LEGEND

EXISTING	DESCRIPTION	PROPOSED
---	BOUNDARY LINE/ROW	---
---	ABUTTER LINE/ROW	---
---	SETBACK	---
---	EASEMENT	---
---	ZONE LINE	---
---	BENCHMARK	---
---	BUILDING	---
---	SIGN	---
---	EDGE PAVEMENT	---
---	EDGE CONCRETE	---
---	PAVEMENT PAINT	---
---	GRAVEL ROAD	---
---	CURBLINE	---
---	EDGE WATER	---
---	TREELINE	---
○	TREE	○
---	FENCE	---
---	RETAINING WALL	---
---	GUARDRAIL	---
○	BOLLARD	○

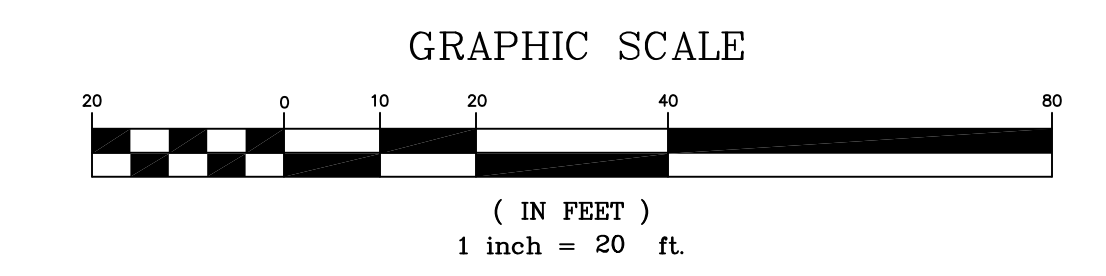

TAB: S3
 13430S.dwg