




1 PLAN VIEW OPTIONS
1/4" = 1'-0"

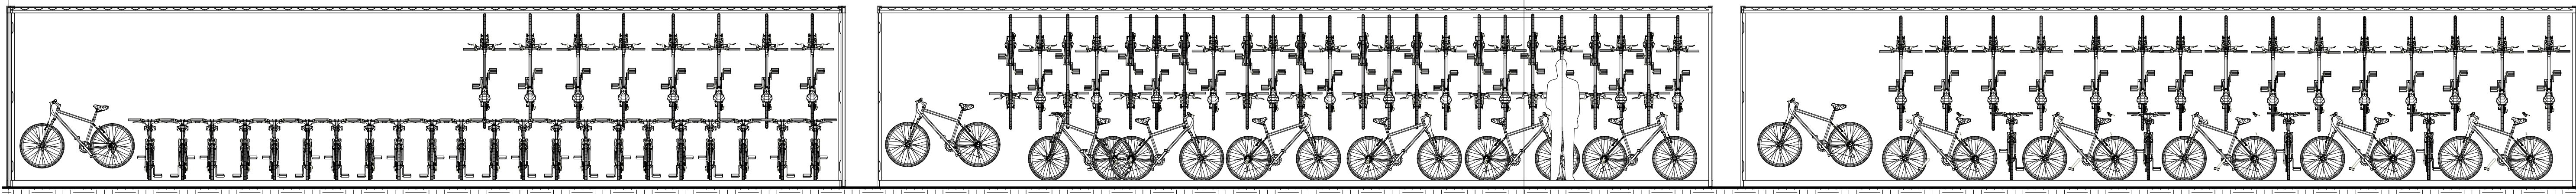


4 INTERIOR ELEVATION OPTIONS
1/4" = 1'-0"

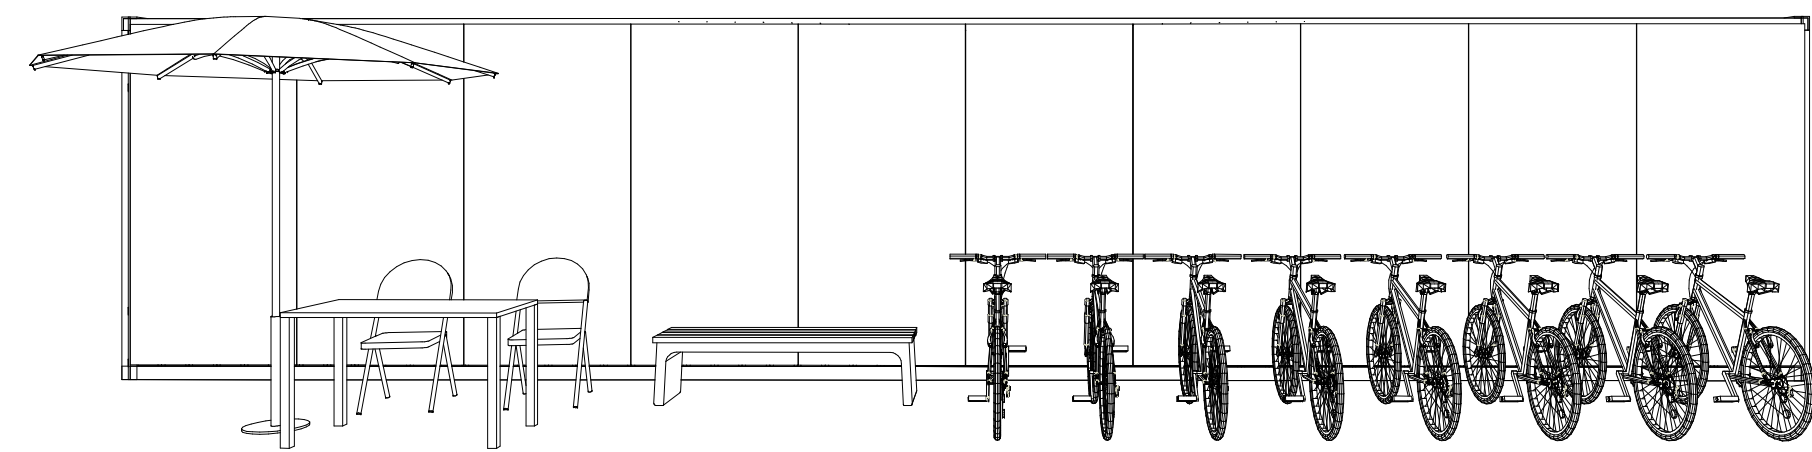

2 Front View

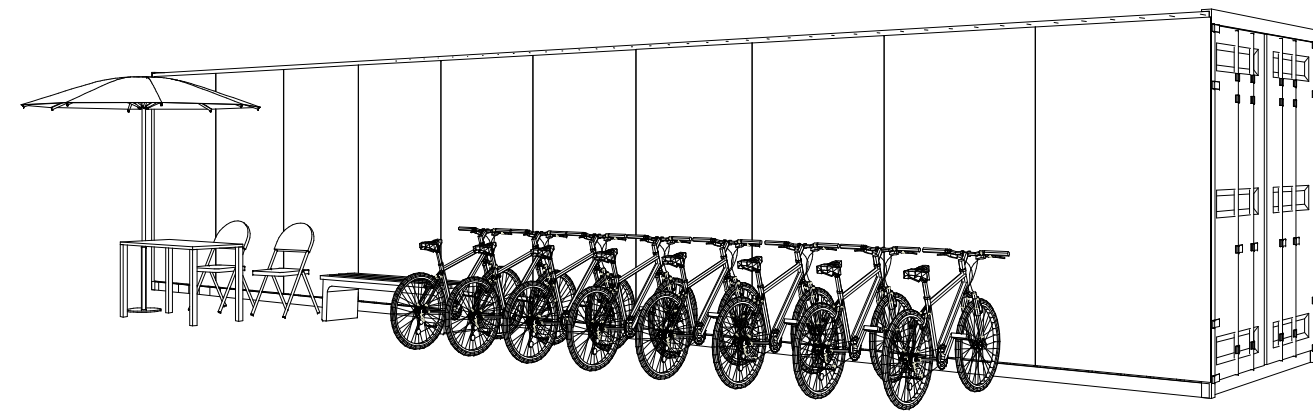

3 Perspective View

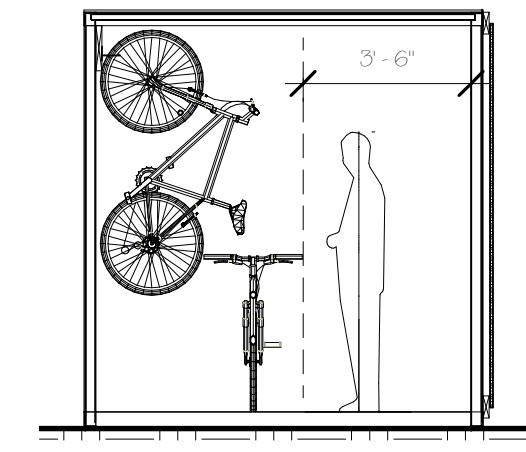

5 Section 1
1/4" = 1'-0"

Portland Cyclo^{ph}dia
TEMPORARY STRUCTURE
40'-0" x 8'-0" x 8'-6" SHIPPING
CONTAINER

OWNER
Norman Fafry
Summer Feet Cycling
Big Top
PO Box 10822
Portland, ME 04104
10665-0037-0044
norman@summerfeet.net
www.summerfeet.net



DEXTRIOUS
CREATIVE

PORTLAND, ME 04102
TRACE REED, ARCHITECT
12428 N. A. LEE ST. #104C
tracereed@dextrouscreative.com
207.493.0459 (cell)

PROJECT TEAM

No.	Description	Date
1	Revision 1	Date 1

FIRST FLOOR PLAN

Project number 16-16_73 Cumberland
Date Issue Date
Drawn by T.J.R.
Checked by T.J.R.

A-1.1

Scale 1/4" = 1'-0"

