



LOCUS MAP - ALONG THE EASTERN PROM. TRAIL ACROSS FROM ARABICA COFFEE IN DOWNTOWN PORTLAND

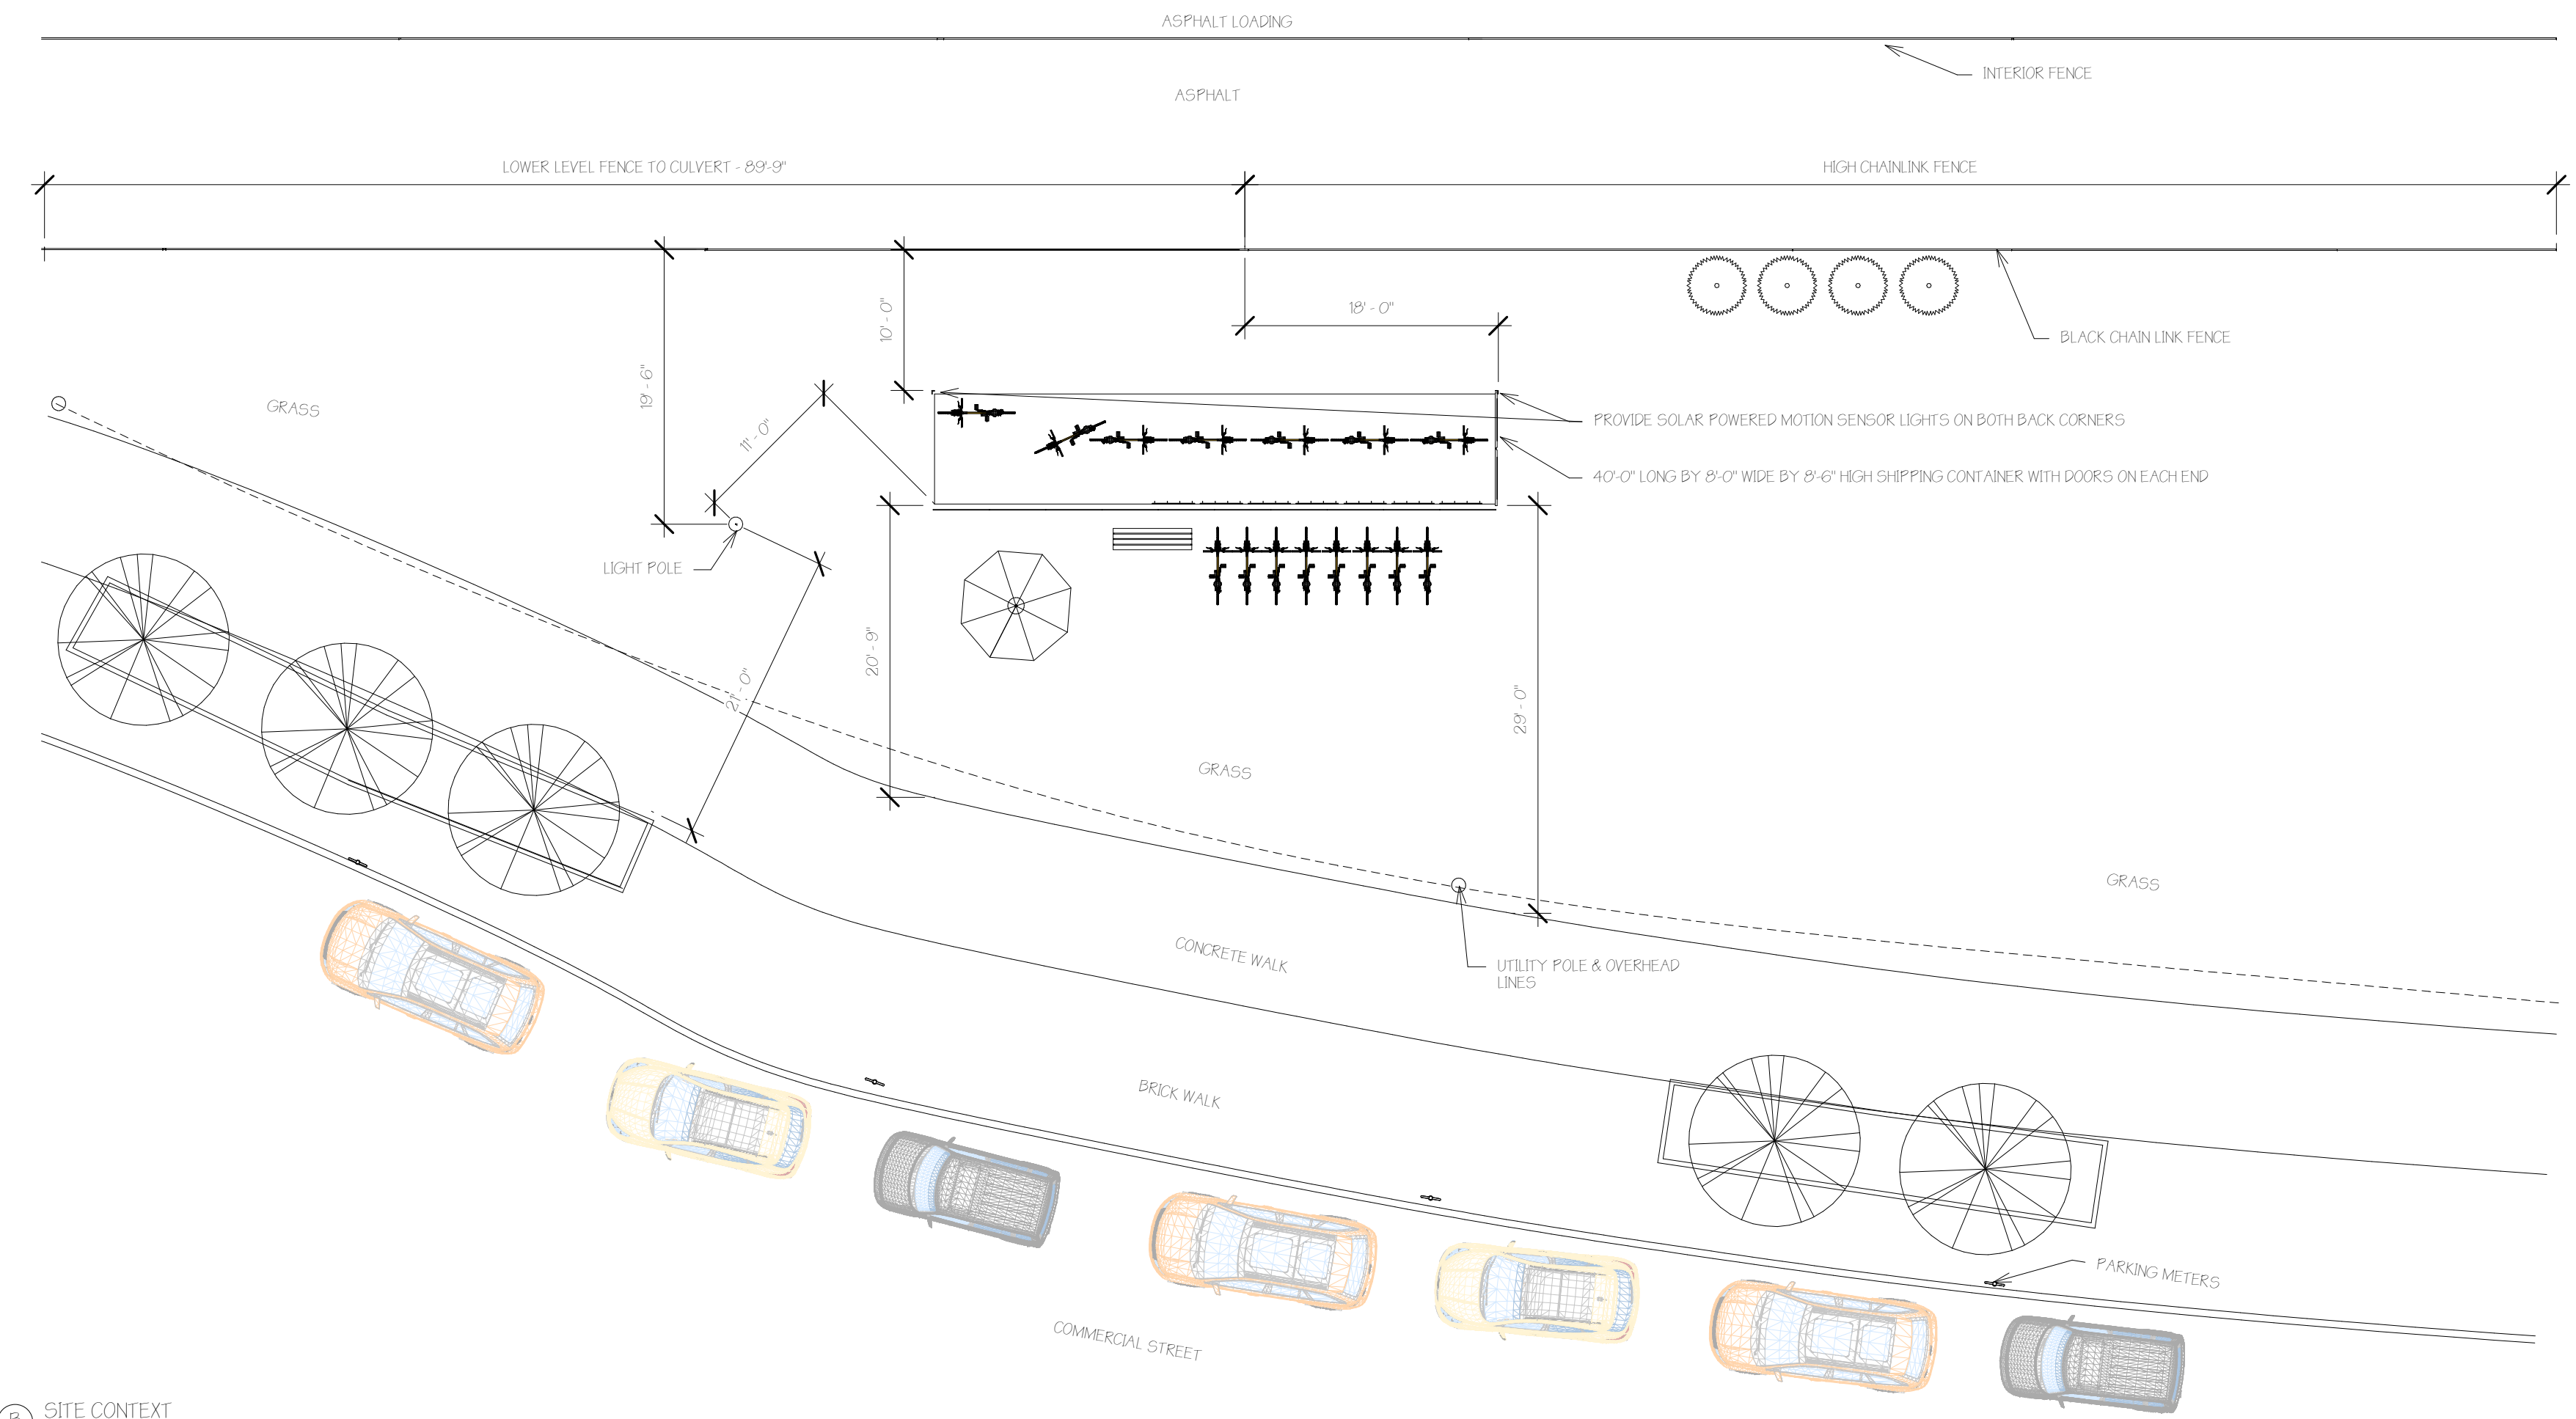


B SITE CONTEXT  
1" = 10'-0"

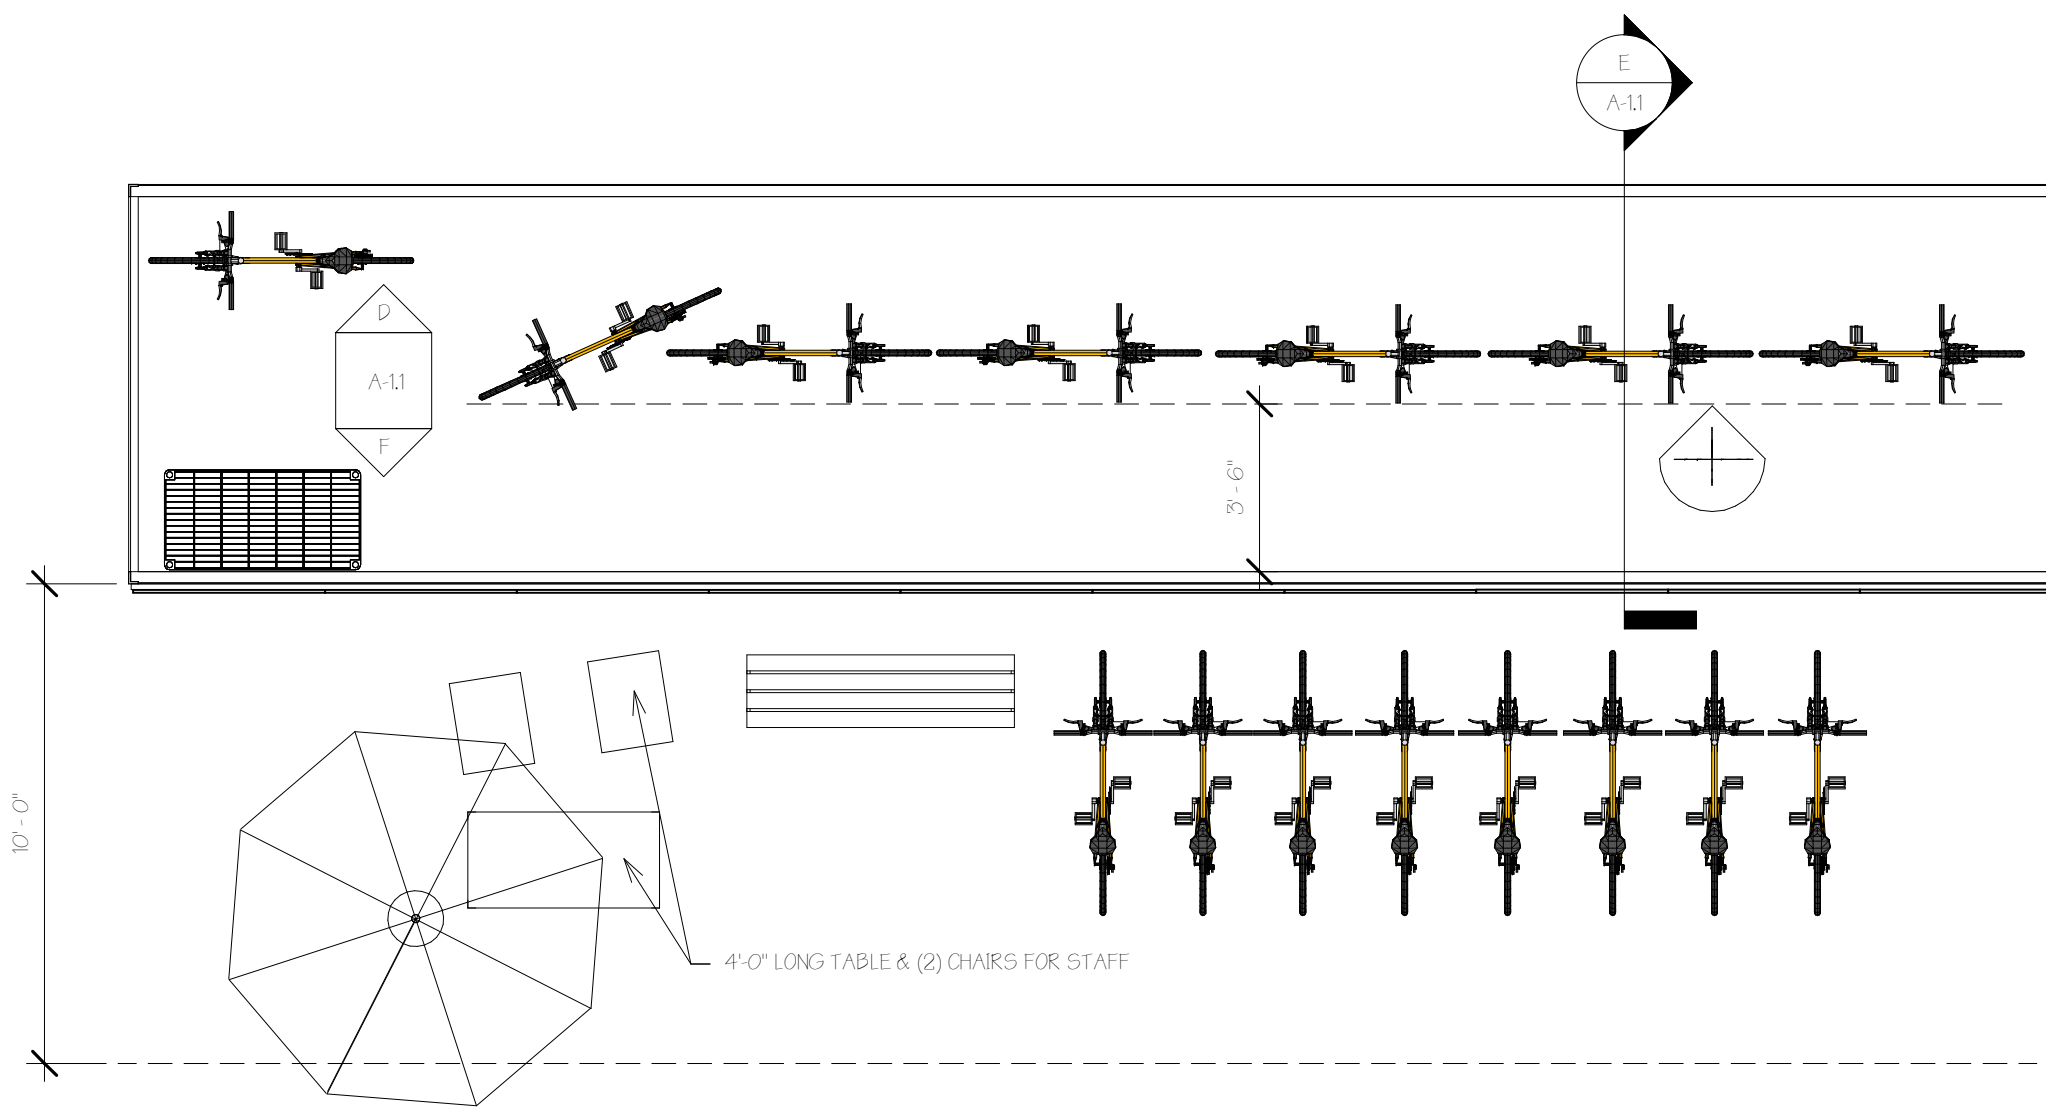


A PLAN VIEW  
1/4" = 1'-0"


NOTE: ALL FURNITURE & BIKES TO BE STORED INSIDE CONTAINER WHEN STAFF ARE NOT PRESENT

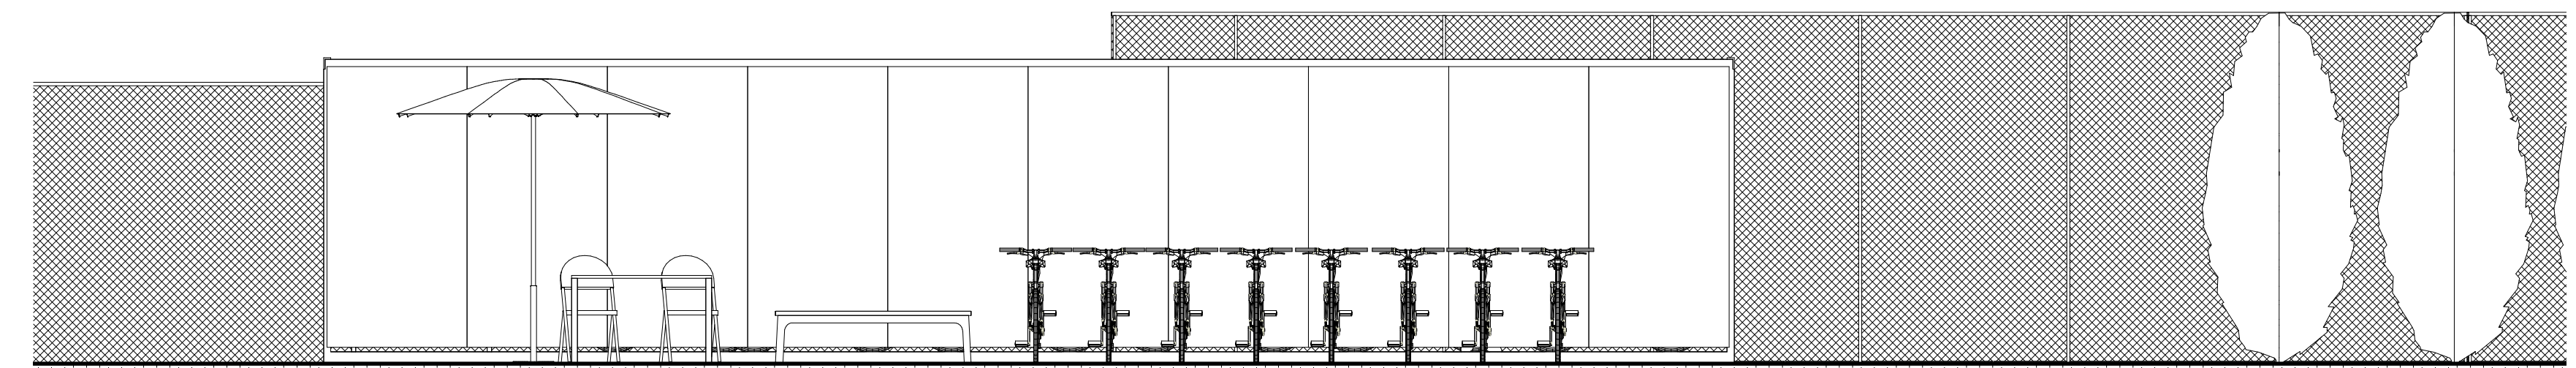


C EXTERIOR ELEVATION  
1/4" = 1'-0"

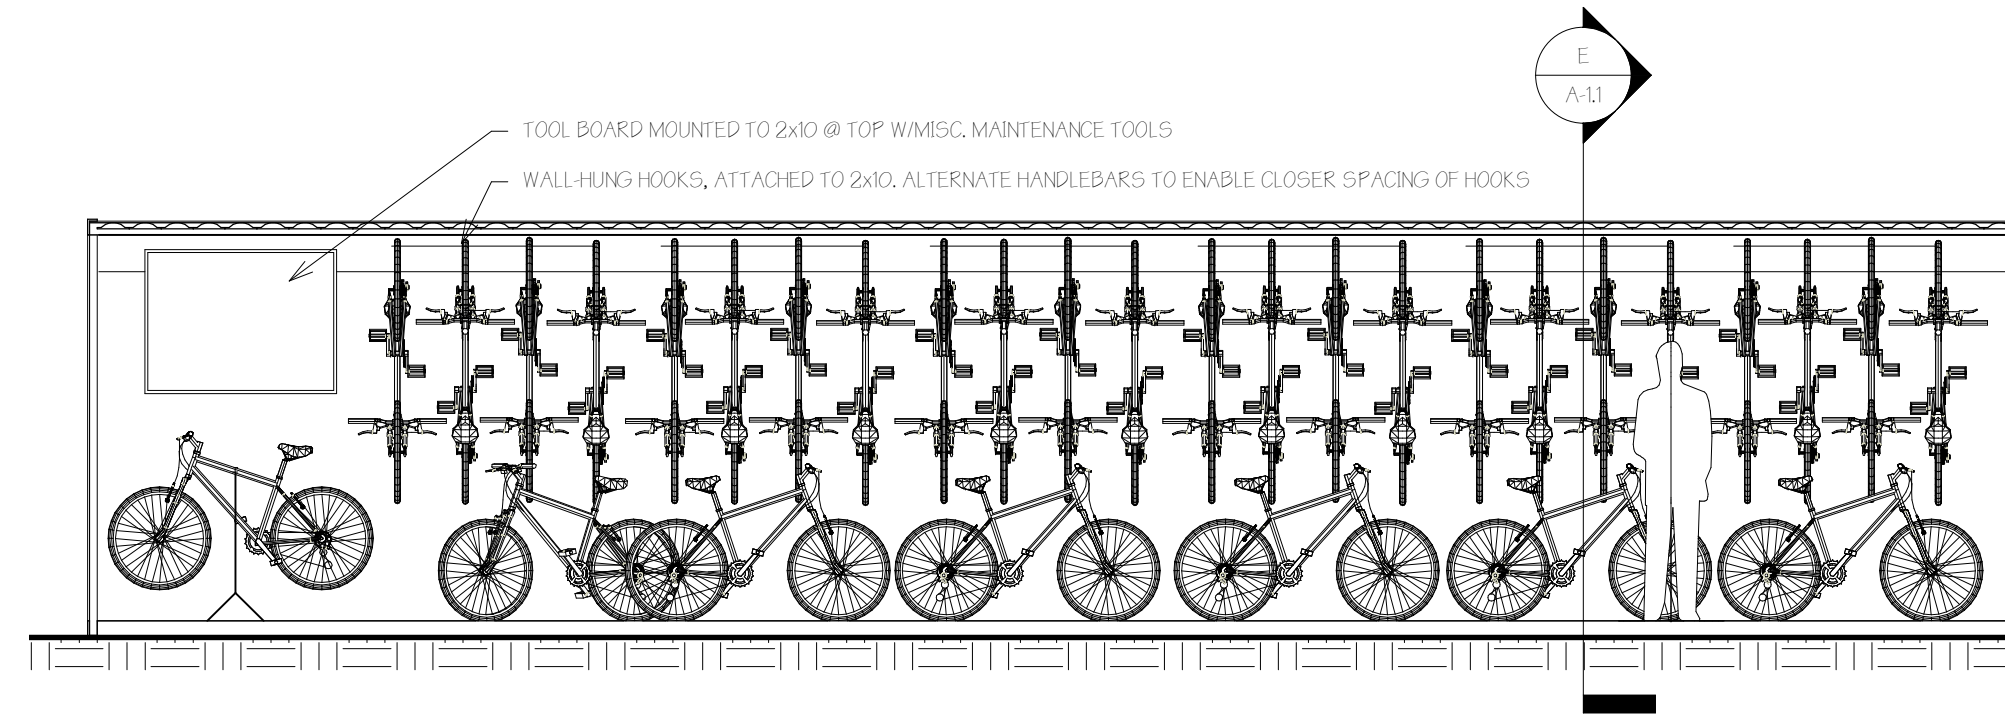


D INTERIOR ELEVATION A  
1/4" = 1'-0"

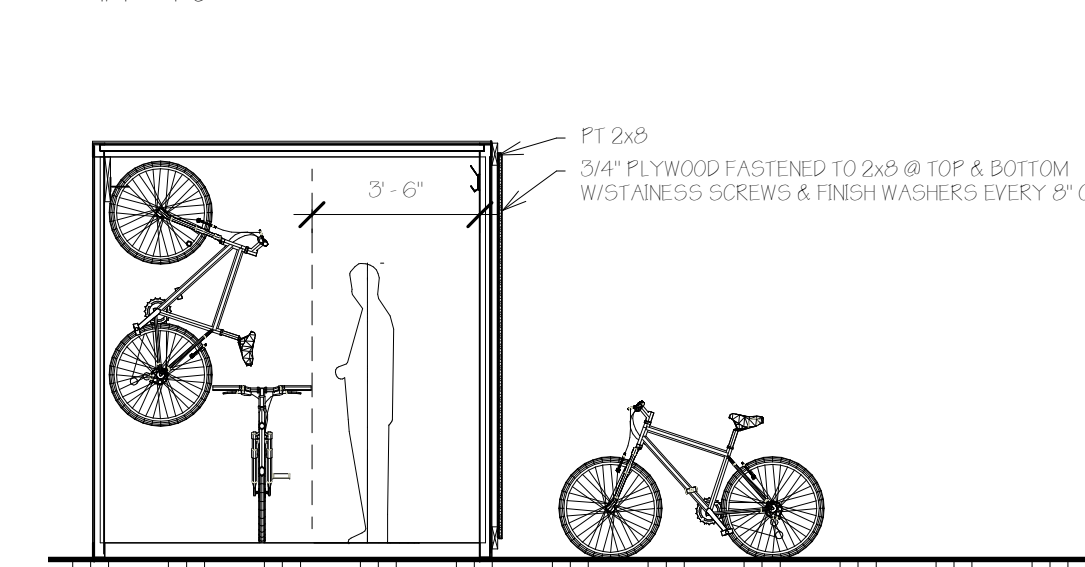

E TYPICAL SECTION  
1/4" = 1'-0"

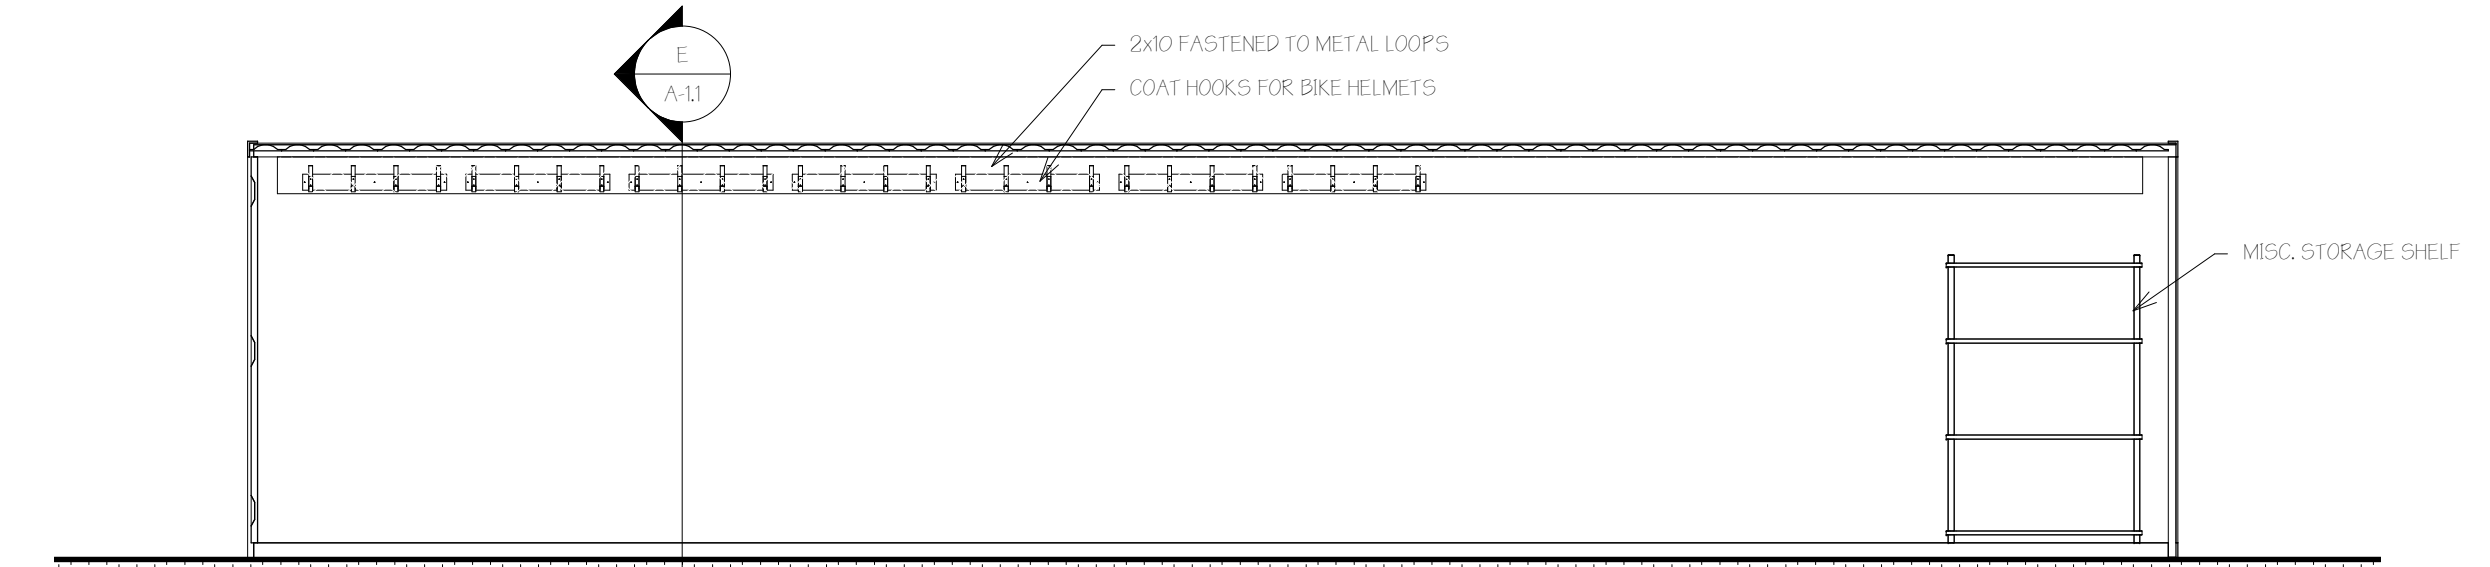

F INTERIOR ELEVATION B  
1/4" = 1'-0"

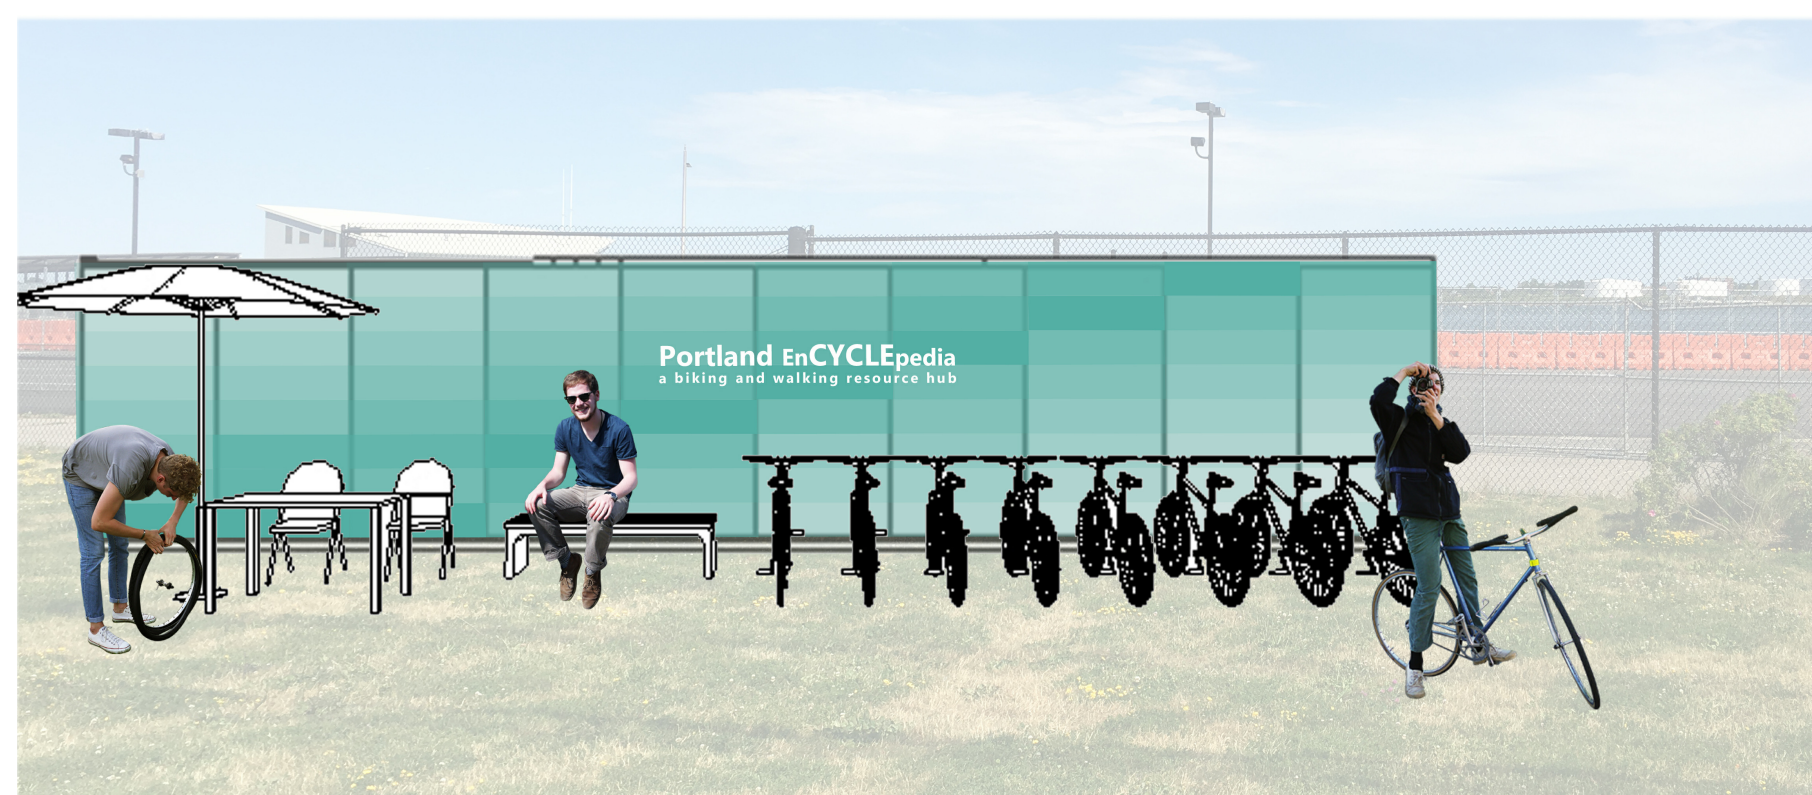


EnCYCLEpedia FRONT PERSPECTIVE



EnCYCLEpedia FRONT PERSPECTIVE



PAINTING PATTERN - 4x8 SHEETS OF PLYWOOD MARKED IN 1'-0" INCREMENTS VERTICALLY, 10% COLOR SATURATION DIFFERENTIAL BTW 20% AND 100% - UPPER LEFT HAND CORNER = 20%

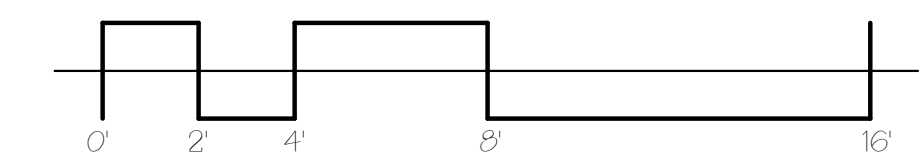

Portland  
EnCYCLEpedia  
TEMPORARY STRUCTURE  
40'-0" x 8'-0" x 8'-6" SHIPPING  
CONTAINER

OWNER  
Normal Factory  
Summer Feet Cycling  
Big Toe  
PO Box 10822  
Portland, ME 04104  
1.866.657.9544  
normal@summerfeet.net  
www.summerfeet.net



DEXTRIOUS  
CREATIVE

PORTLAND, ME 04102  
TRACE REED, ARCHITECT  
MEAS, N/A, LEED AP BD+C  
traced@dextrouscreative.com  
207.493.0459 (cell)

PROJECT TEAM

No.	Description	Date

PLANS,  
ELEVATIONS, SITE  
CONTEXT

Project number 16-24\_EnCYCLEpedia  
Date 06.23.16  
Drawn by T.J.R.  
Checked by T.J.R.

A-1.1

Scale As indicated