
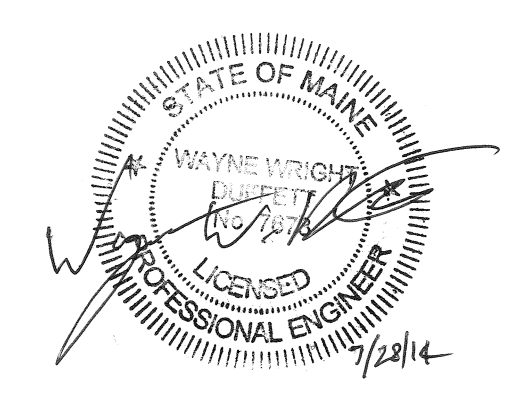


- NOTES**
1. HYDROGRAPHIC SURVEY BY F.M. BECK, INC. YARMOUTH, MAINE.
  2. CONTOUR INTERVAL IS ONE FOOT.
  3. THIS PLAN DOES NOT REPRESENT A BOUNDARY SURVEY.
  4. ELEVATIONS ARE BASED ON MEAN LOWER LOW WATER (MLLW) DATUM.

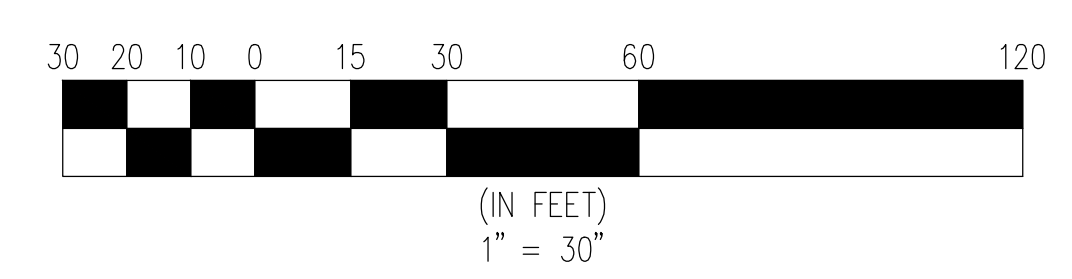

CITY OF PORTLAND, MAINE PUBLIC BUILDINGS DIVISION	
OCEAN GATEWAY PIER 2 MOORING PLATFORM CATWALK SITE PLAN	
<b>TEC ASSOCIATES</b> CONSULTING ENGINEERS <small>46 SAWYER STREET SOUTH PORTLAND, MAINE 04106</small>	
SCALE 1" = 30'-0"	DATE 25 JUNE 2014
JOB NUMBER 1301-6	DESIGNED BY NJR
DRAWN BY NJR	DRAWING NO. 1