


WEST ELEVATION
1/4"=1'-0" C
S1

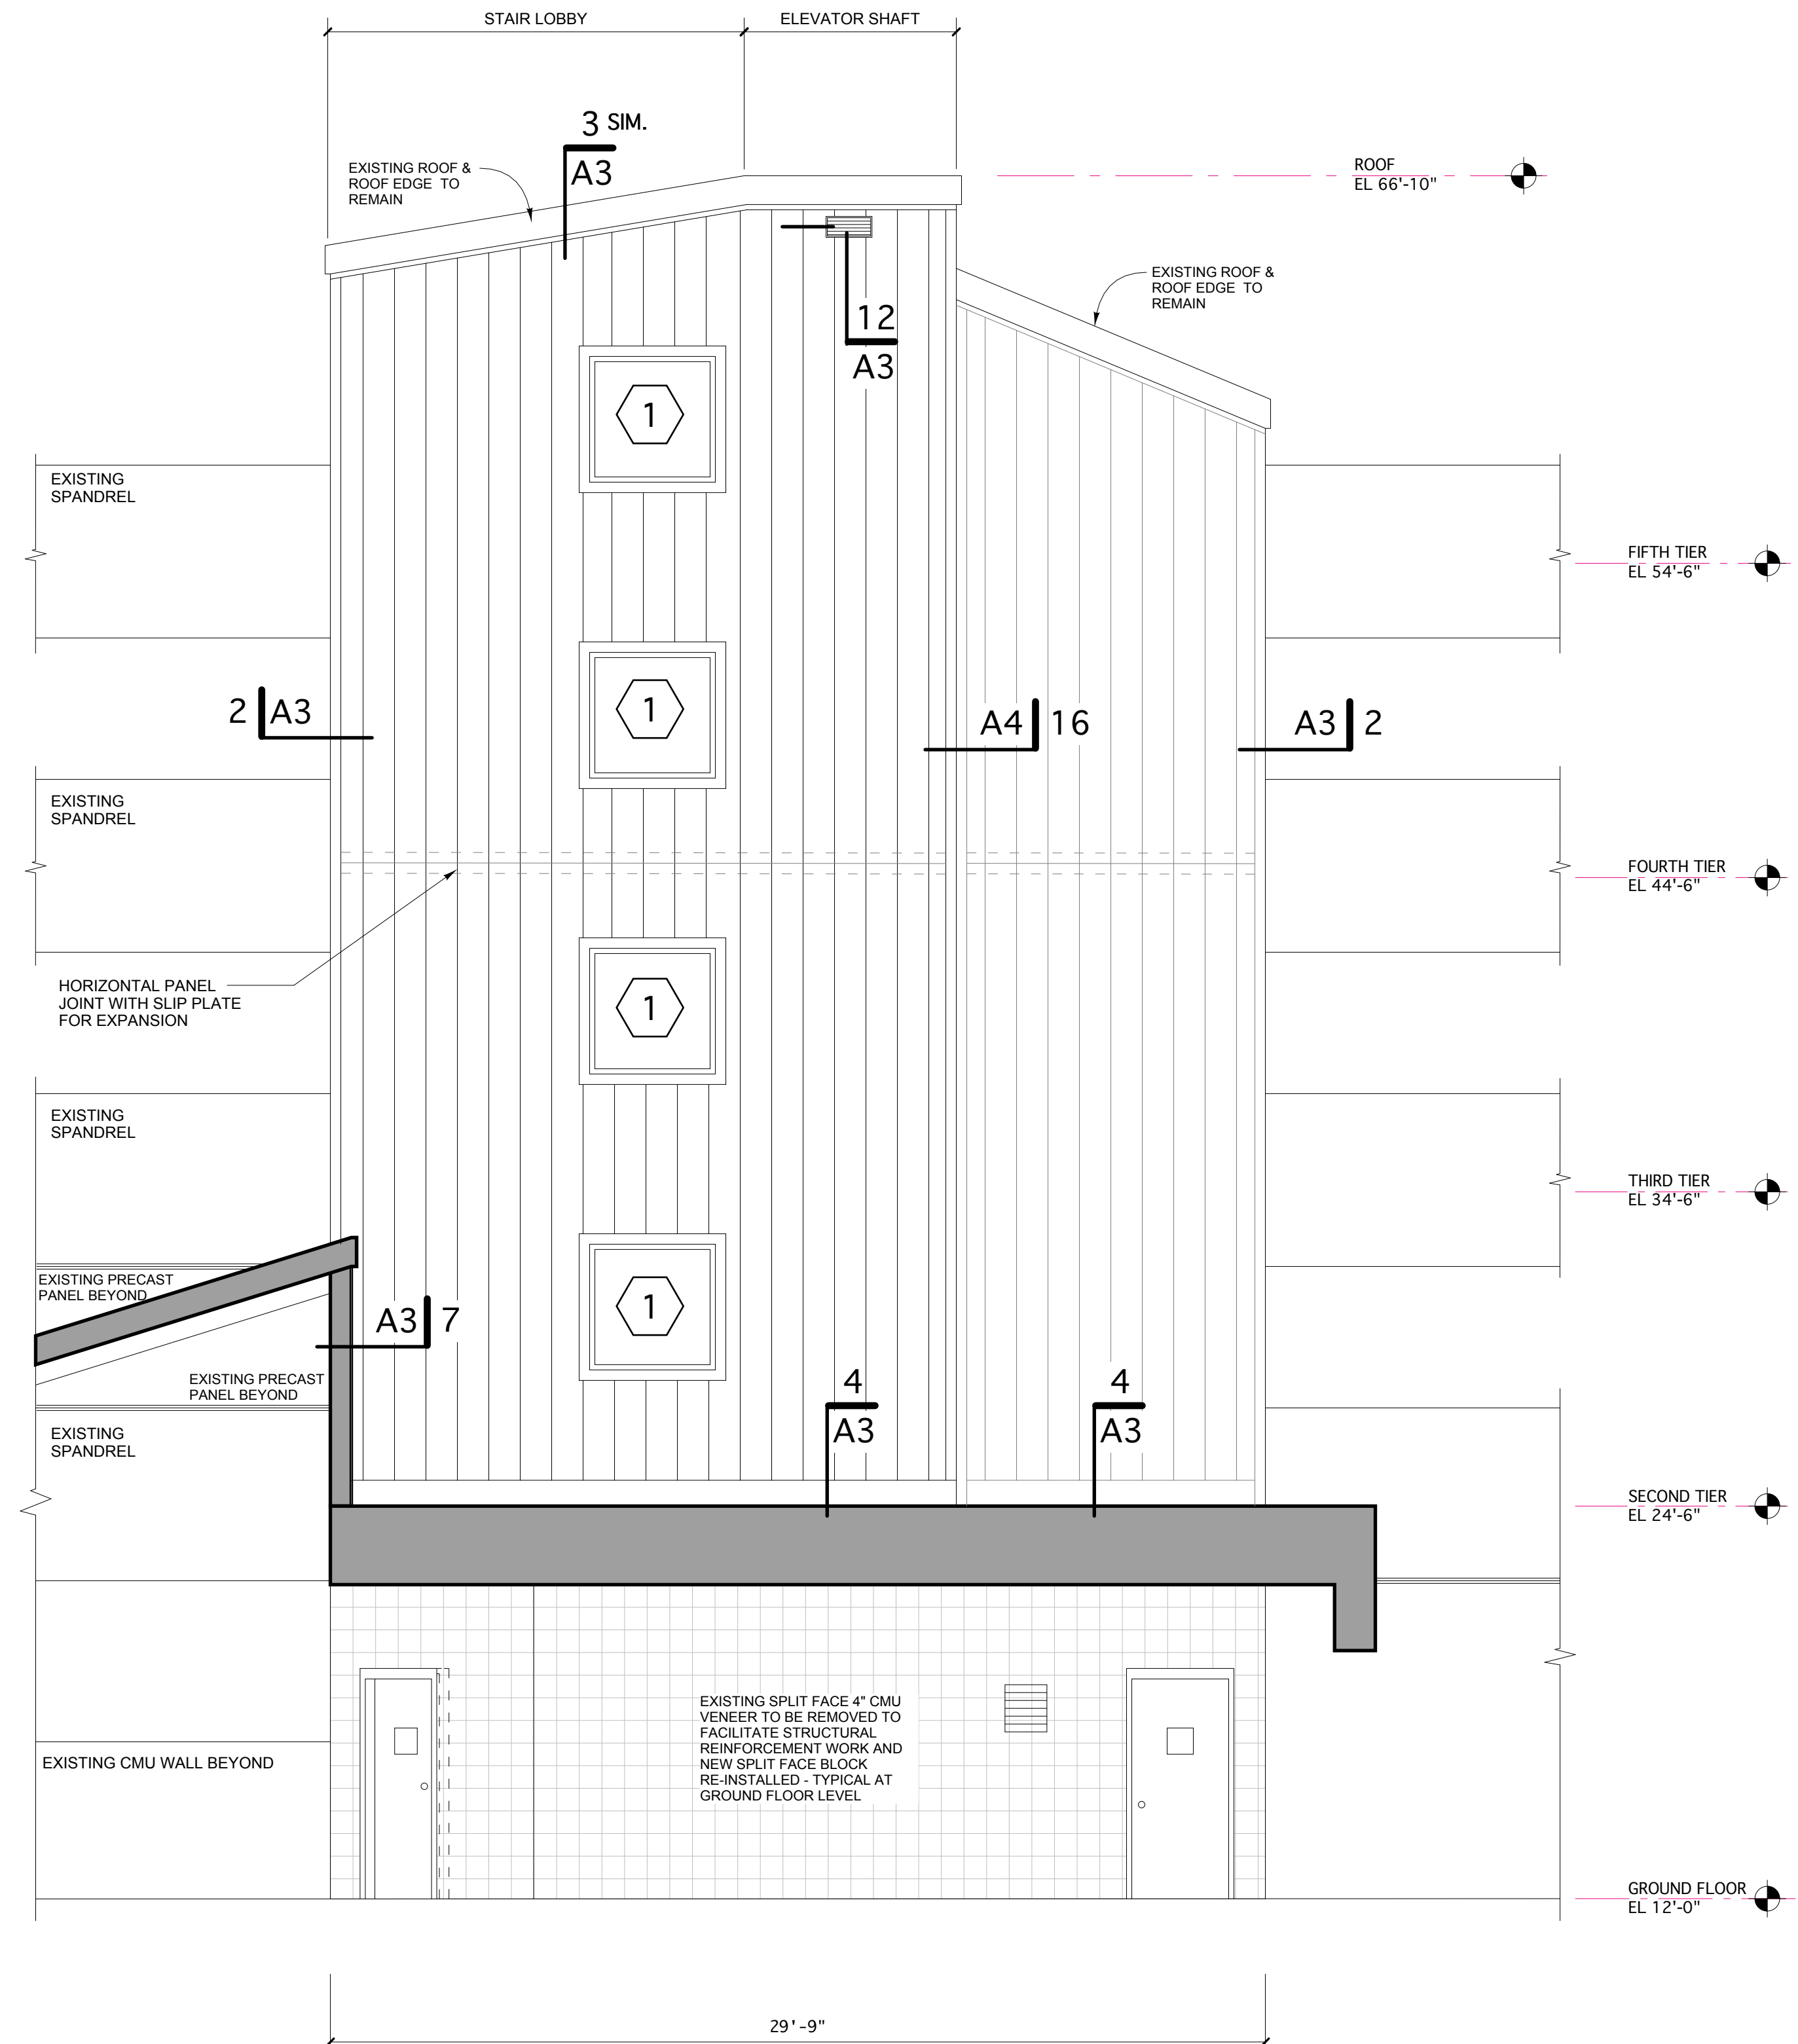

SOUTH ELEVATION
1/4"=1'-0" D
S1

Project	
Drawn For	FOR BID
Date	11/06/15
Rev No	

CASCO BAY PARKING GARAGE
STAIR/ELEVATOR TOWER RESTORATION
PORTLAND, MAINE
BUILDING ELEVATIONS

Designed	Scale
SWW	AS NOTED
Drawn	Date
SWW	11/06/15
Checked	Revised Job Number
SWW	3604