


EAST ELEVATION
1/4"=1'-0"
A
S1

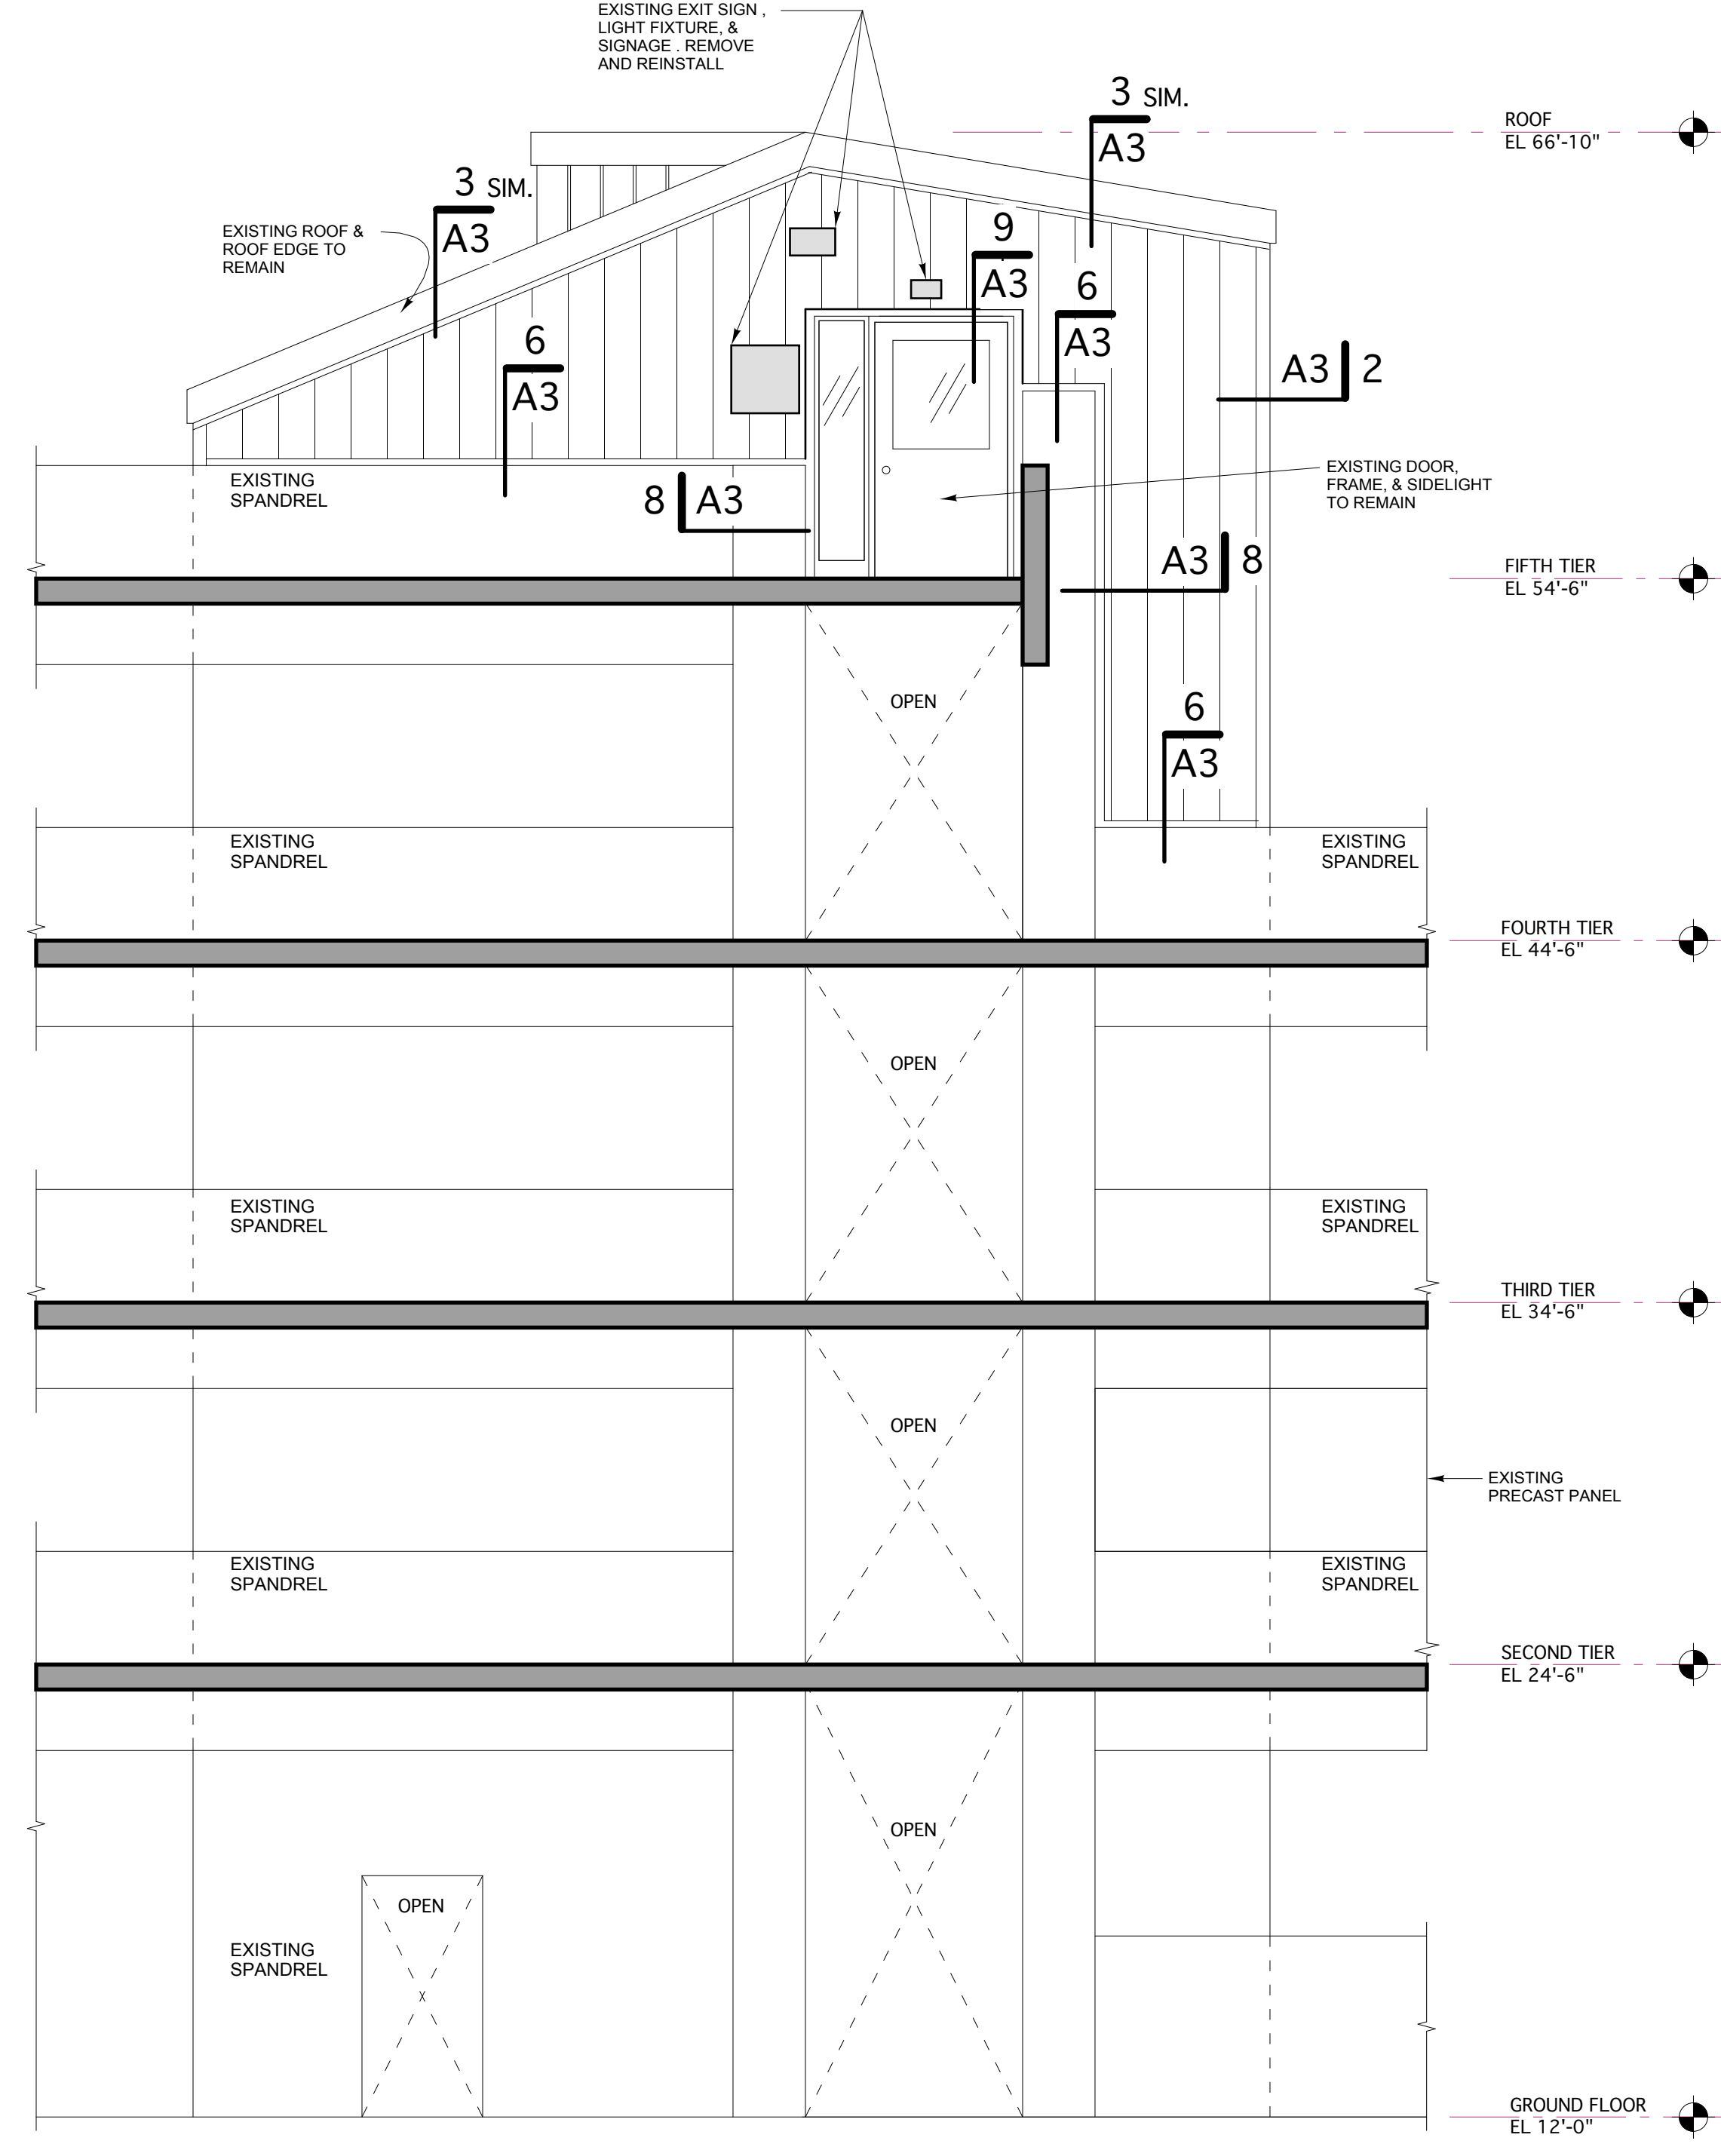

NORTH ELEVATION
1/4"=1'-0"
B
S1

Project	
Issued For	FOR BID
Date	11/06/15
Rev. No.	

**CASCO BAY PARKING GARAGE
STAIR/ELEVATOR TOWER RESTORATION
PORTLAND, MAINE
BUILDING ELEVATIONS**

Designed	Scale
SWW	AS NOTED
Drawn	Date
SWW	11/06/15
Checked	Checker Job Number
SWW	3604