


Approved	X
Issued For	FOR BID AND PERMIT
Date	11/10/15
Rev. No.	

CASCO BAY PARKING GARAGE
STAIR/ELEVATOR TOWER RESTORATION
PORTLAND, MAINE
STAIR 1 EXTERIOR ELEVATIONS


Designed	JMM	Scale	AS NOTED
Drawn	RJB	Date	11/10/15
Checked	JMM	Becker Job Number	3604

S11

ADD ALTERNATE #1

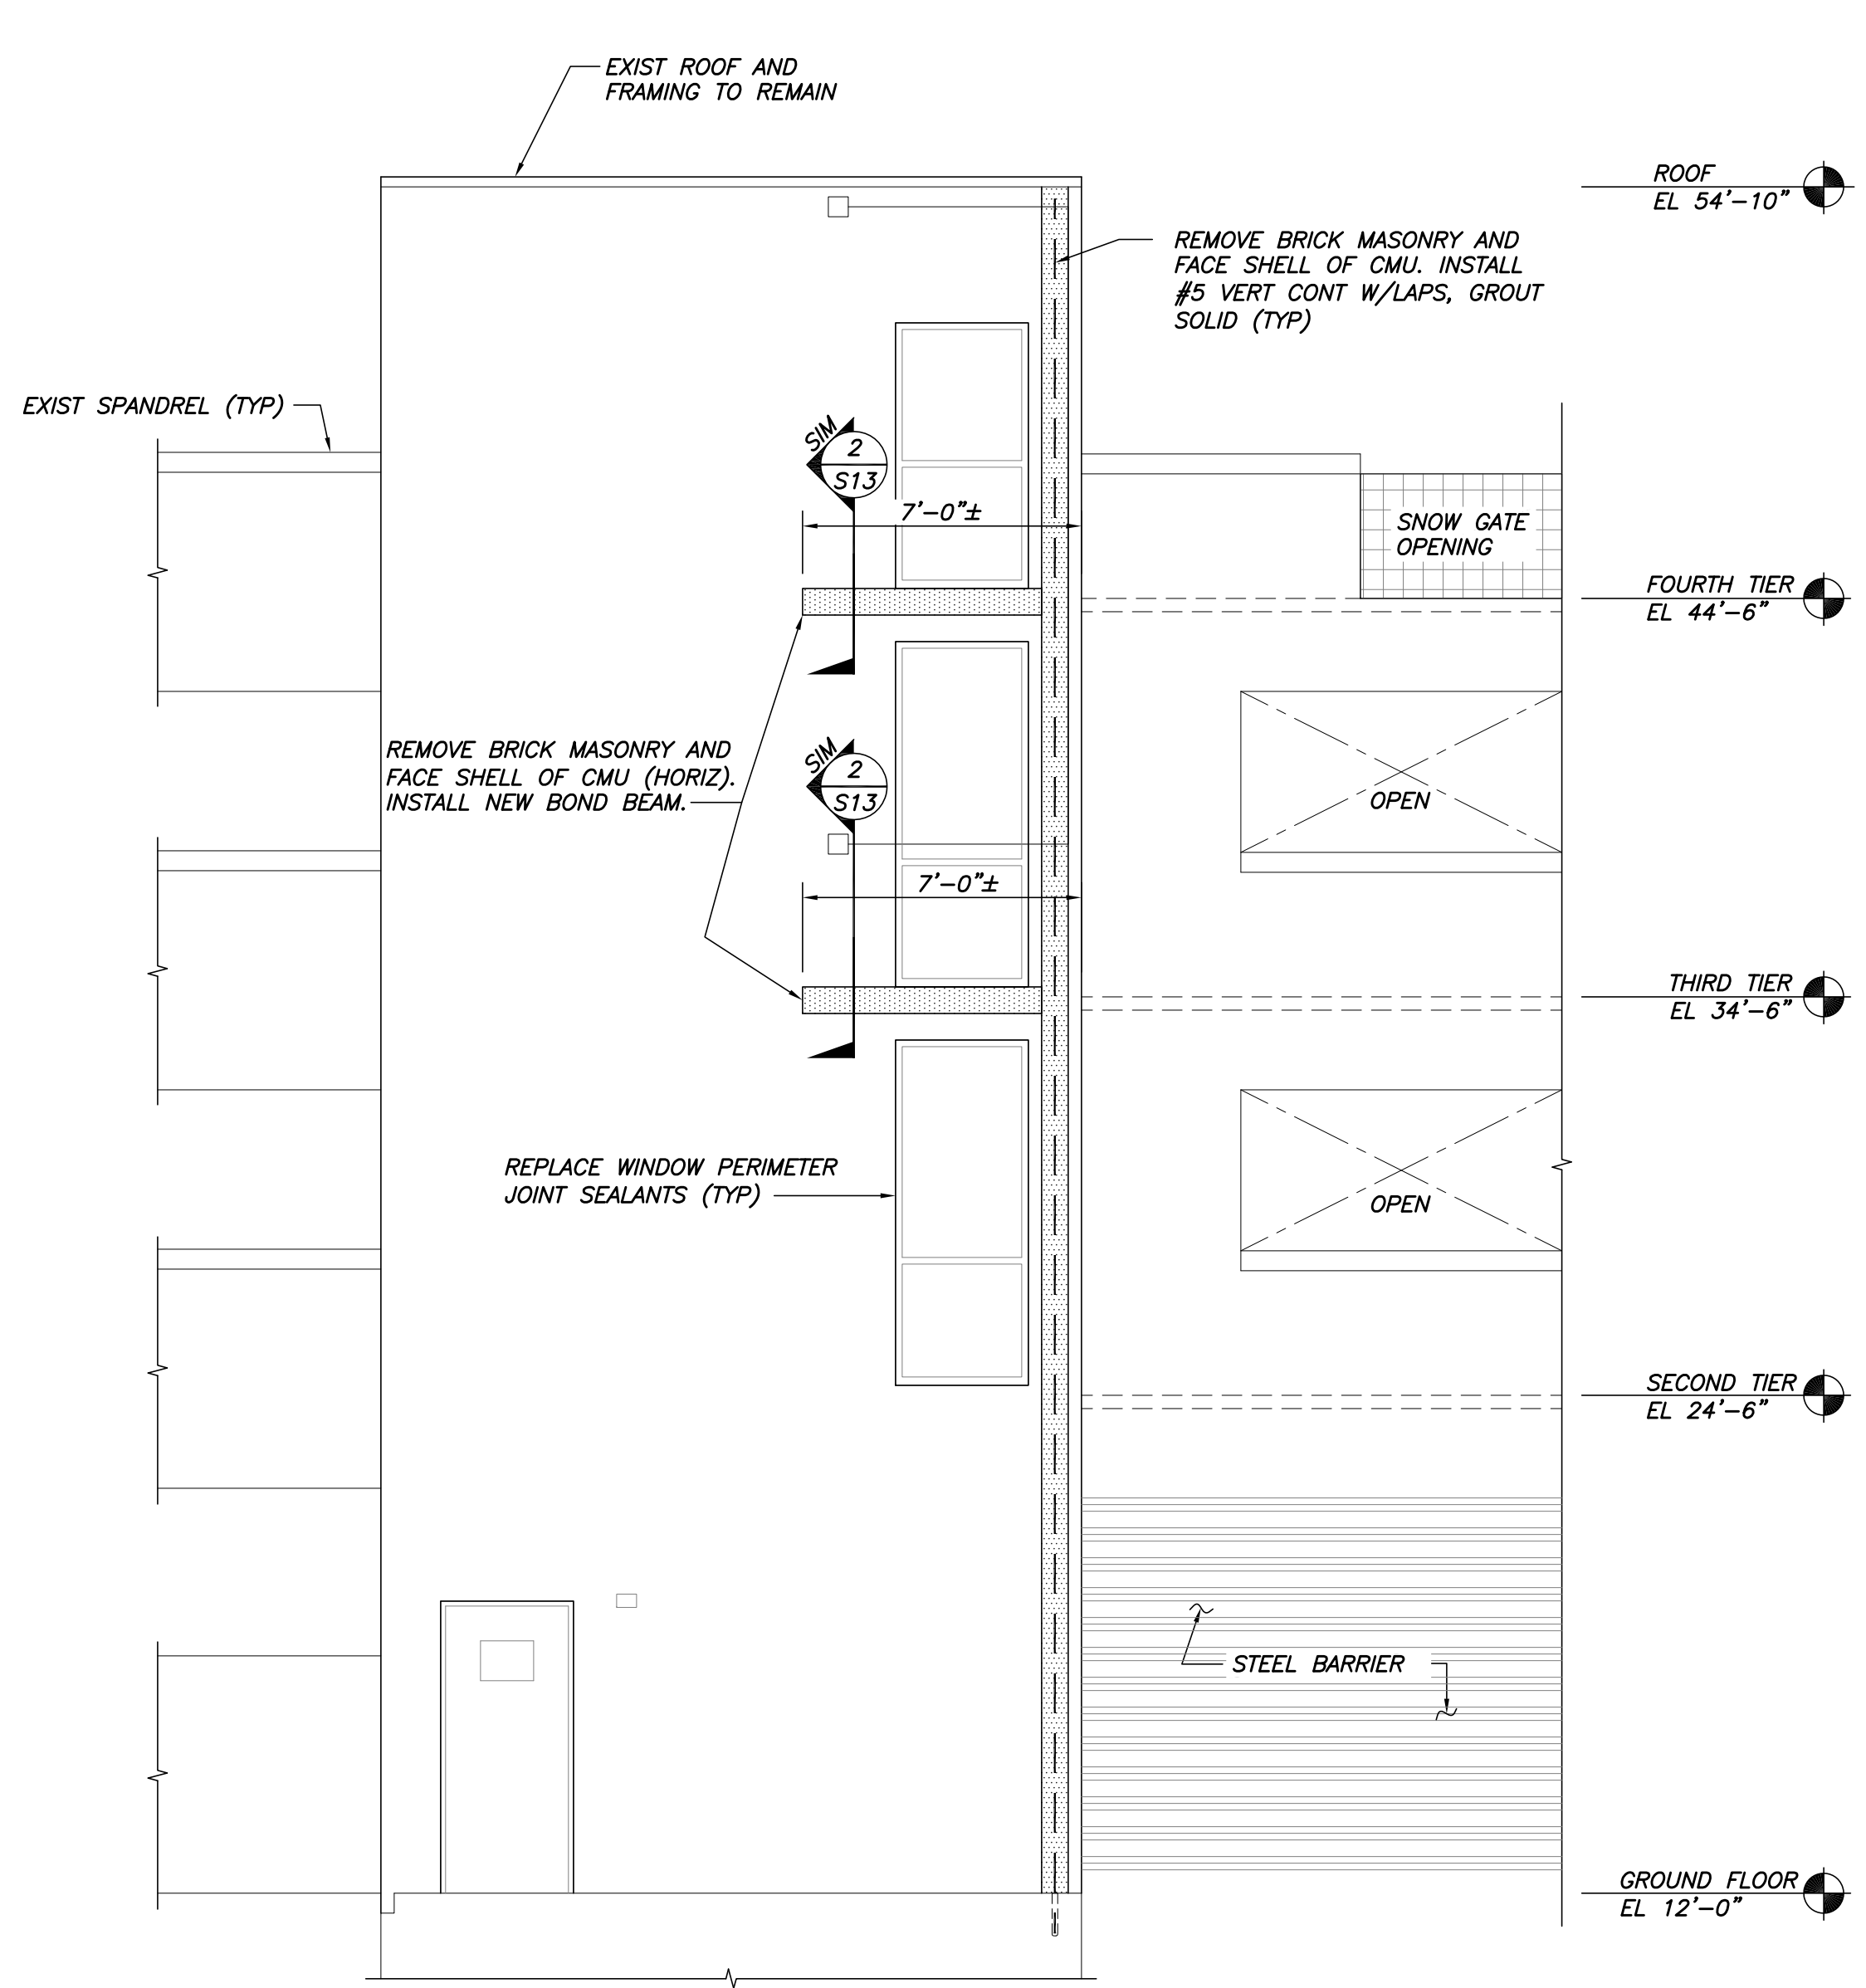

EAST ELEVATION
1/4"=1'-0"
A
S9

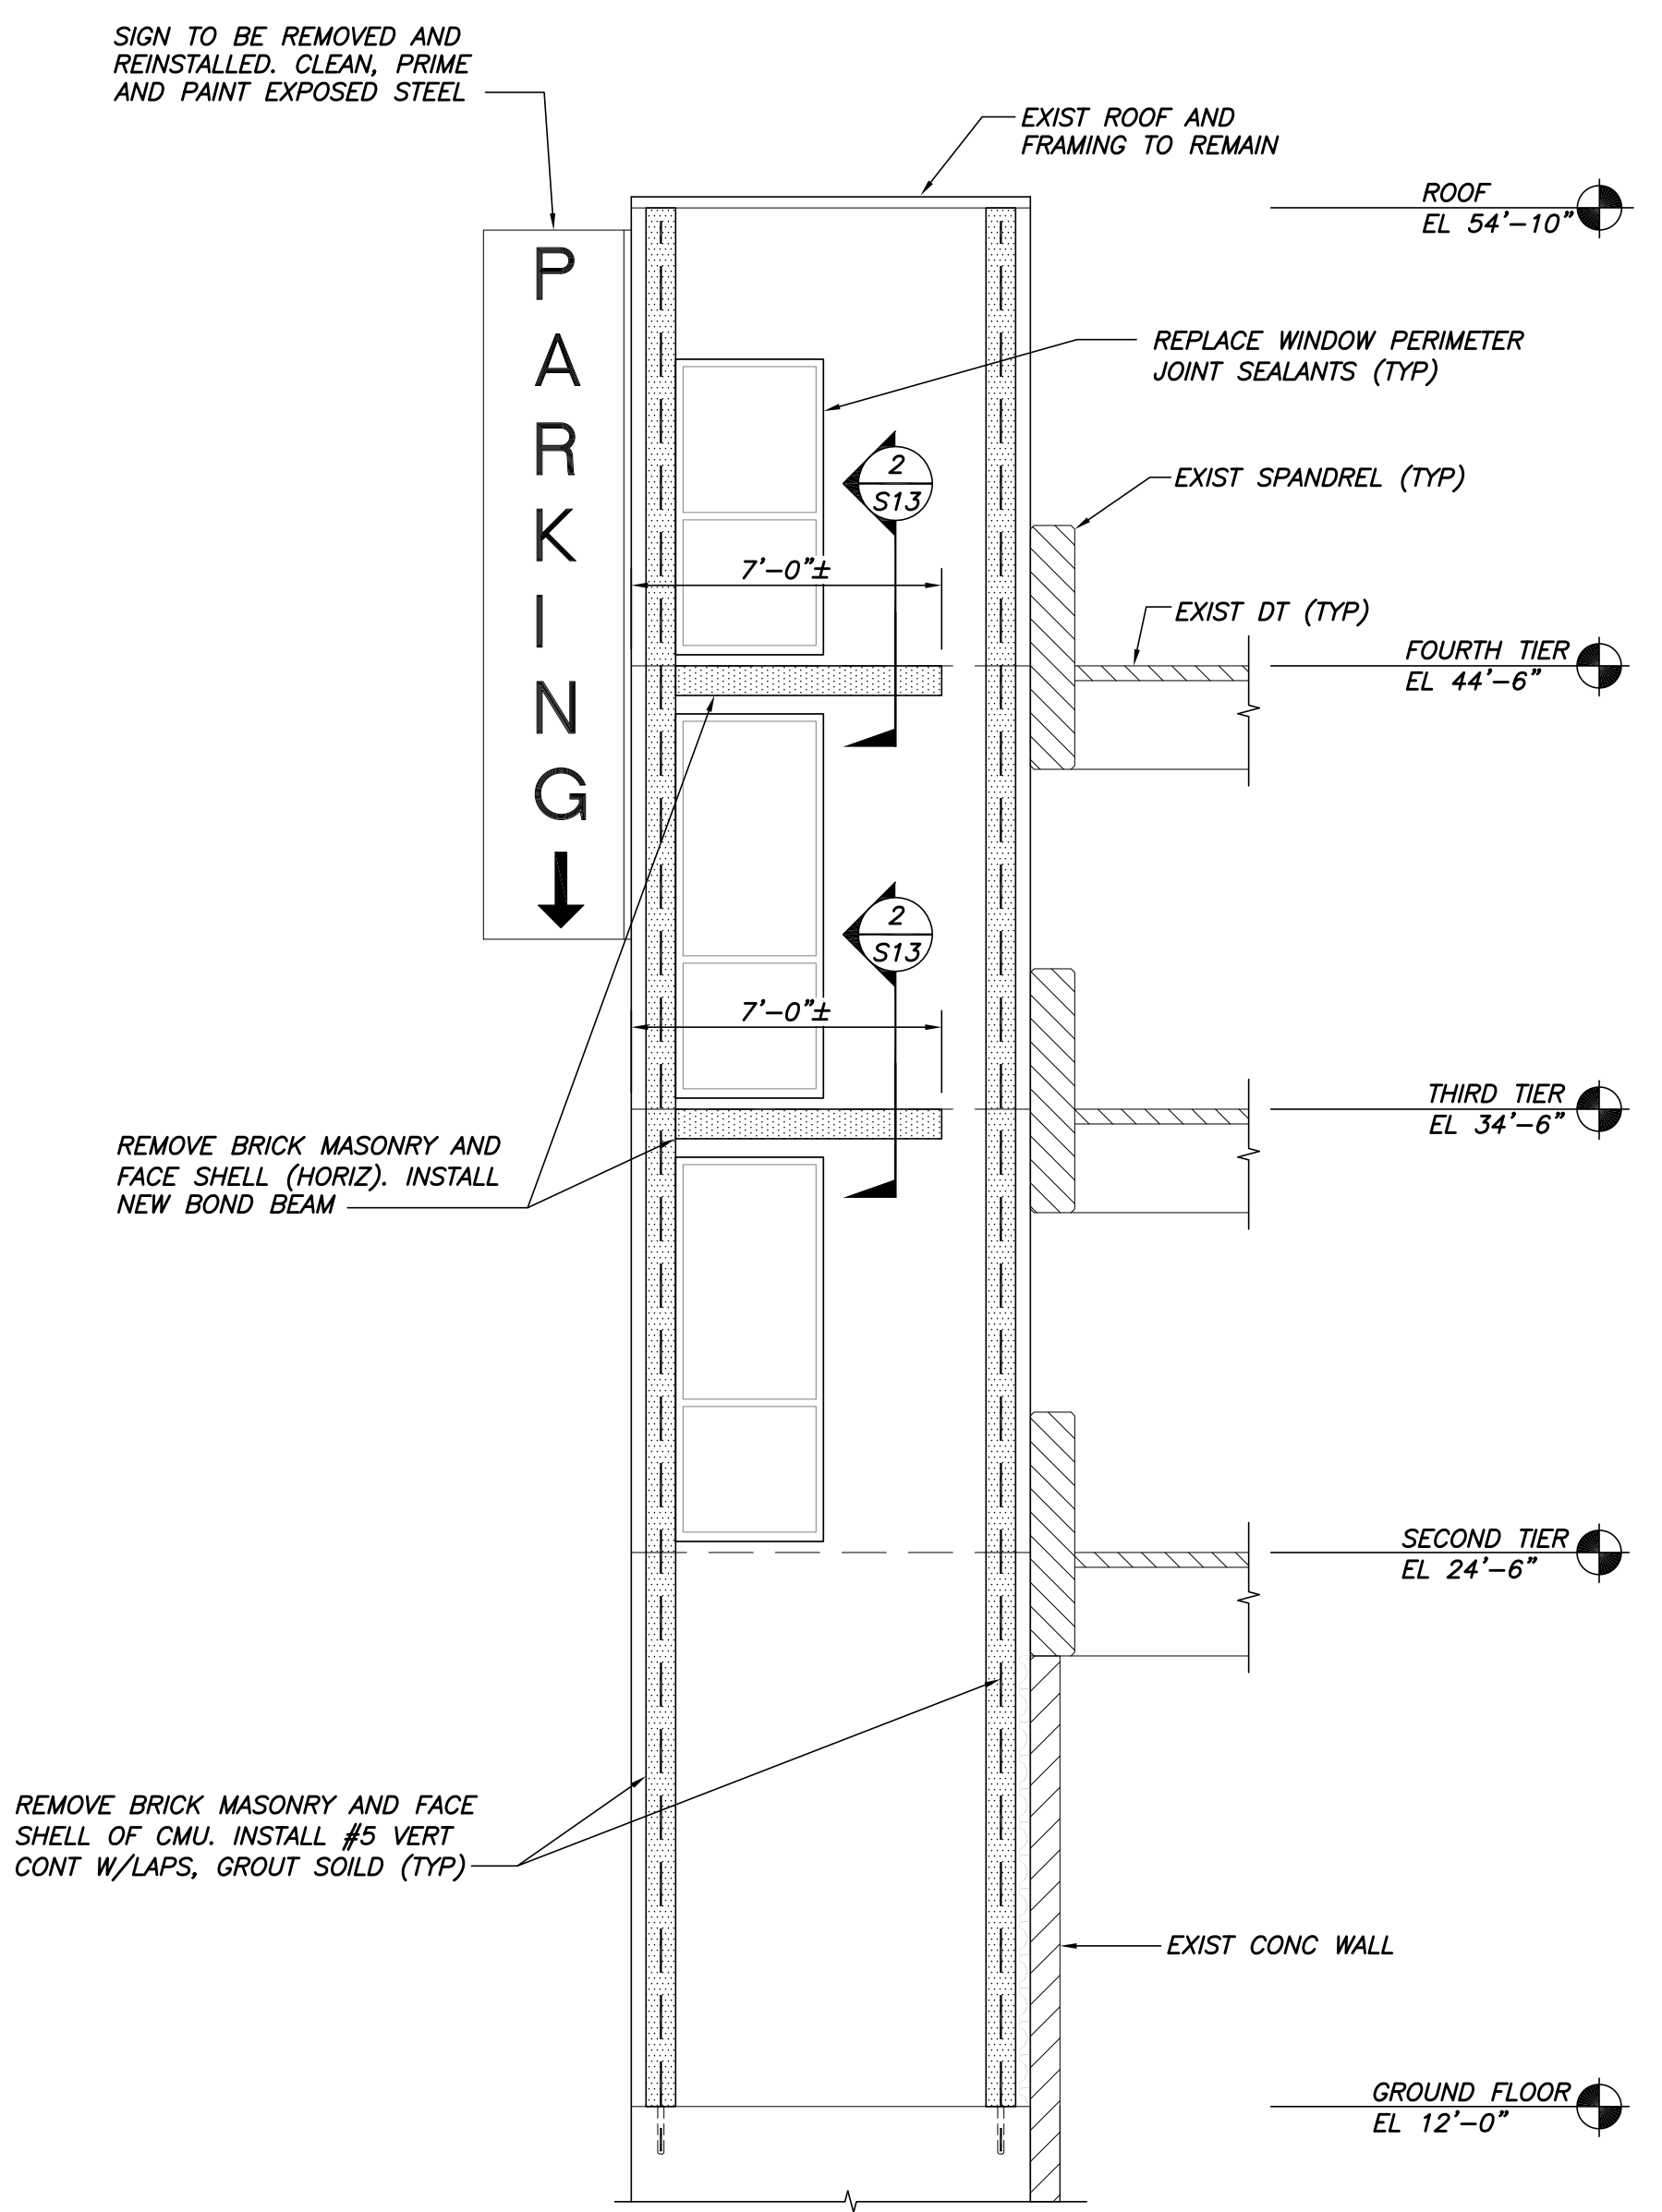

NORTH ELEVATION
1/4"=1'-0"
B
S9

- CONTRACTOR NOTES:**
1. INTERIOR WALLS SHALL BE PAINTED 100% AFTER INTERIOR WORK IS COMPLETED AND CONCRETE HAS CURED. SEE DRAWING S0 AND SPECIFICATIONS.
 2. CLEAN, PRIME AND PAINT THE EXISTING STAIR FRAMING, RISERS, STRINGERS AND RAILINGS.
 3. CONFIRM LOCATION OF EXISTING REINFORCEMENT BY TEST HOLES OR REBAR LOCATOR PRIOR TO STARTING REINFORCEMENT INSTALLATION.
 4. INSTALL ALL TEMPORARY SHORING PRIOR TO CUTTING CORES IN STRUCTURAL CMU.
 5. SOME CORES MAY BE GROUTED WITH OUT REINFORCEMENT. THIS GROUT WILL NEED TO BE REMOVED.
 6. ALL EXISTING CONDITION SHOWN ON DRAWINGS ARE ASSUMED AND SHALL BE FIELD VERIFIED.