


Filename: O:\203438 Ocean Gateway - Phase 1 Engineering\Project Deliverables\2005-01-XX, BID Submittal\CAD Drawings\Civil\20343802-C200.dwg, Jan 14, 2005 - 2:14pm

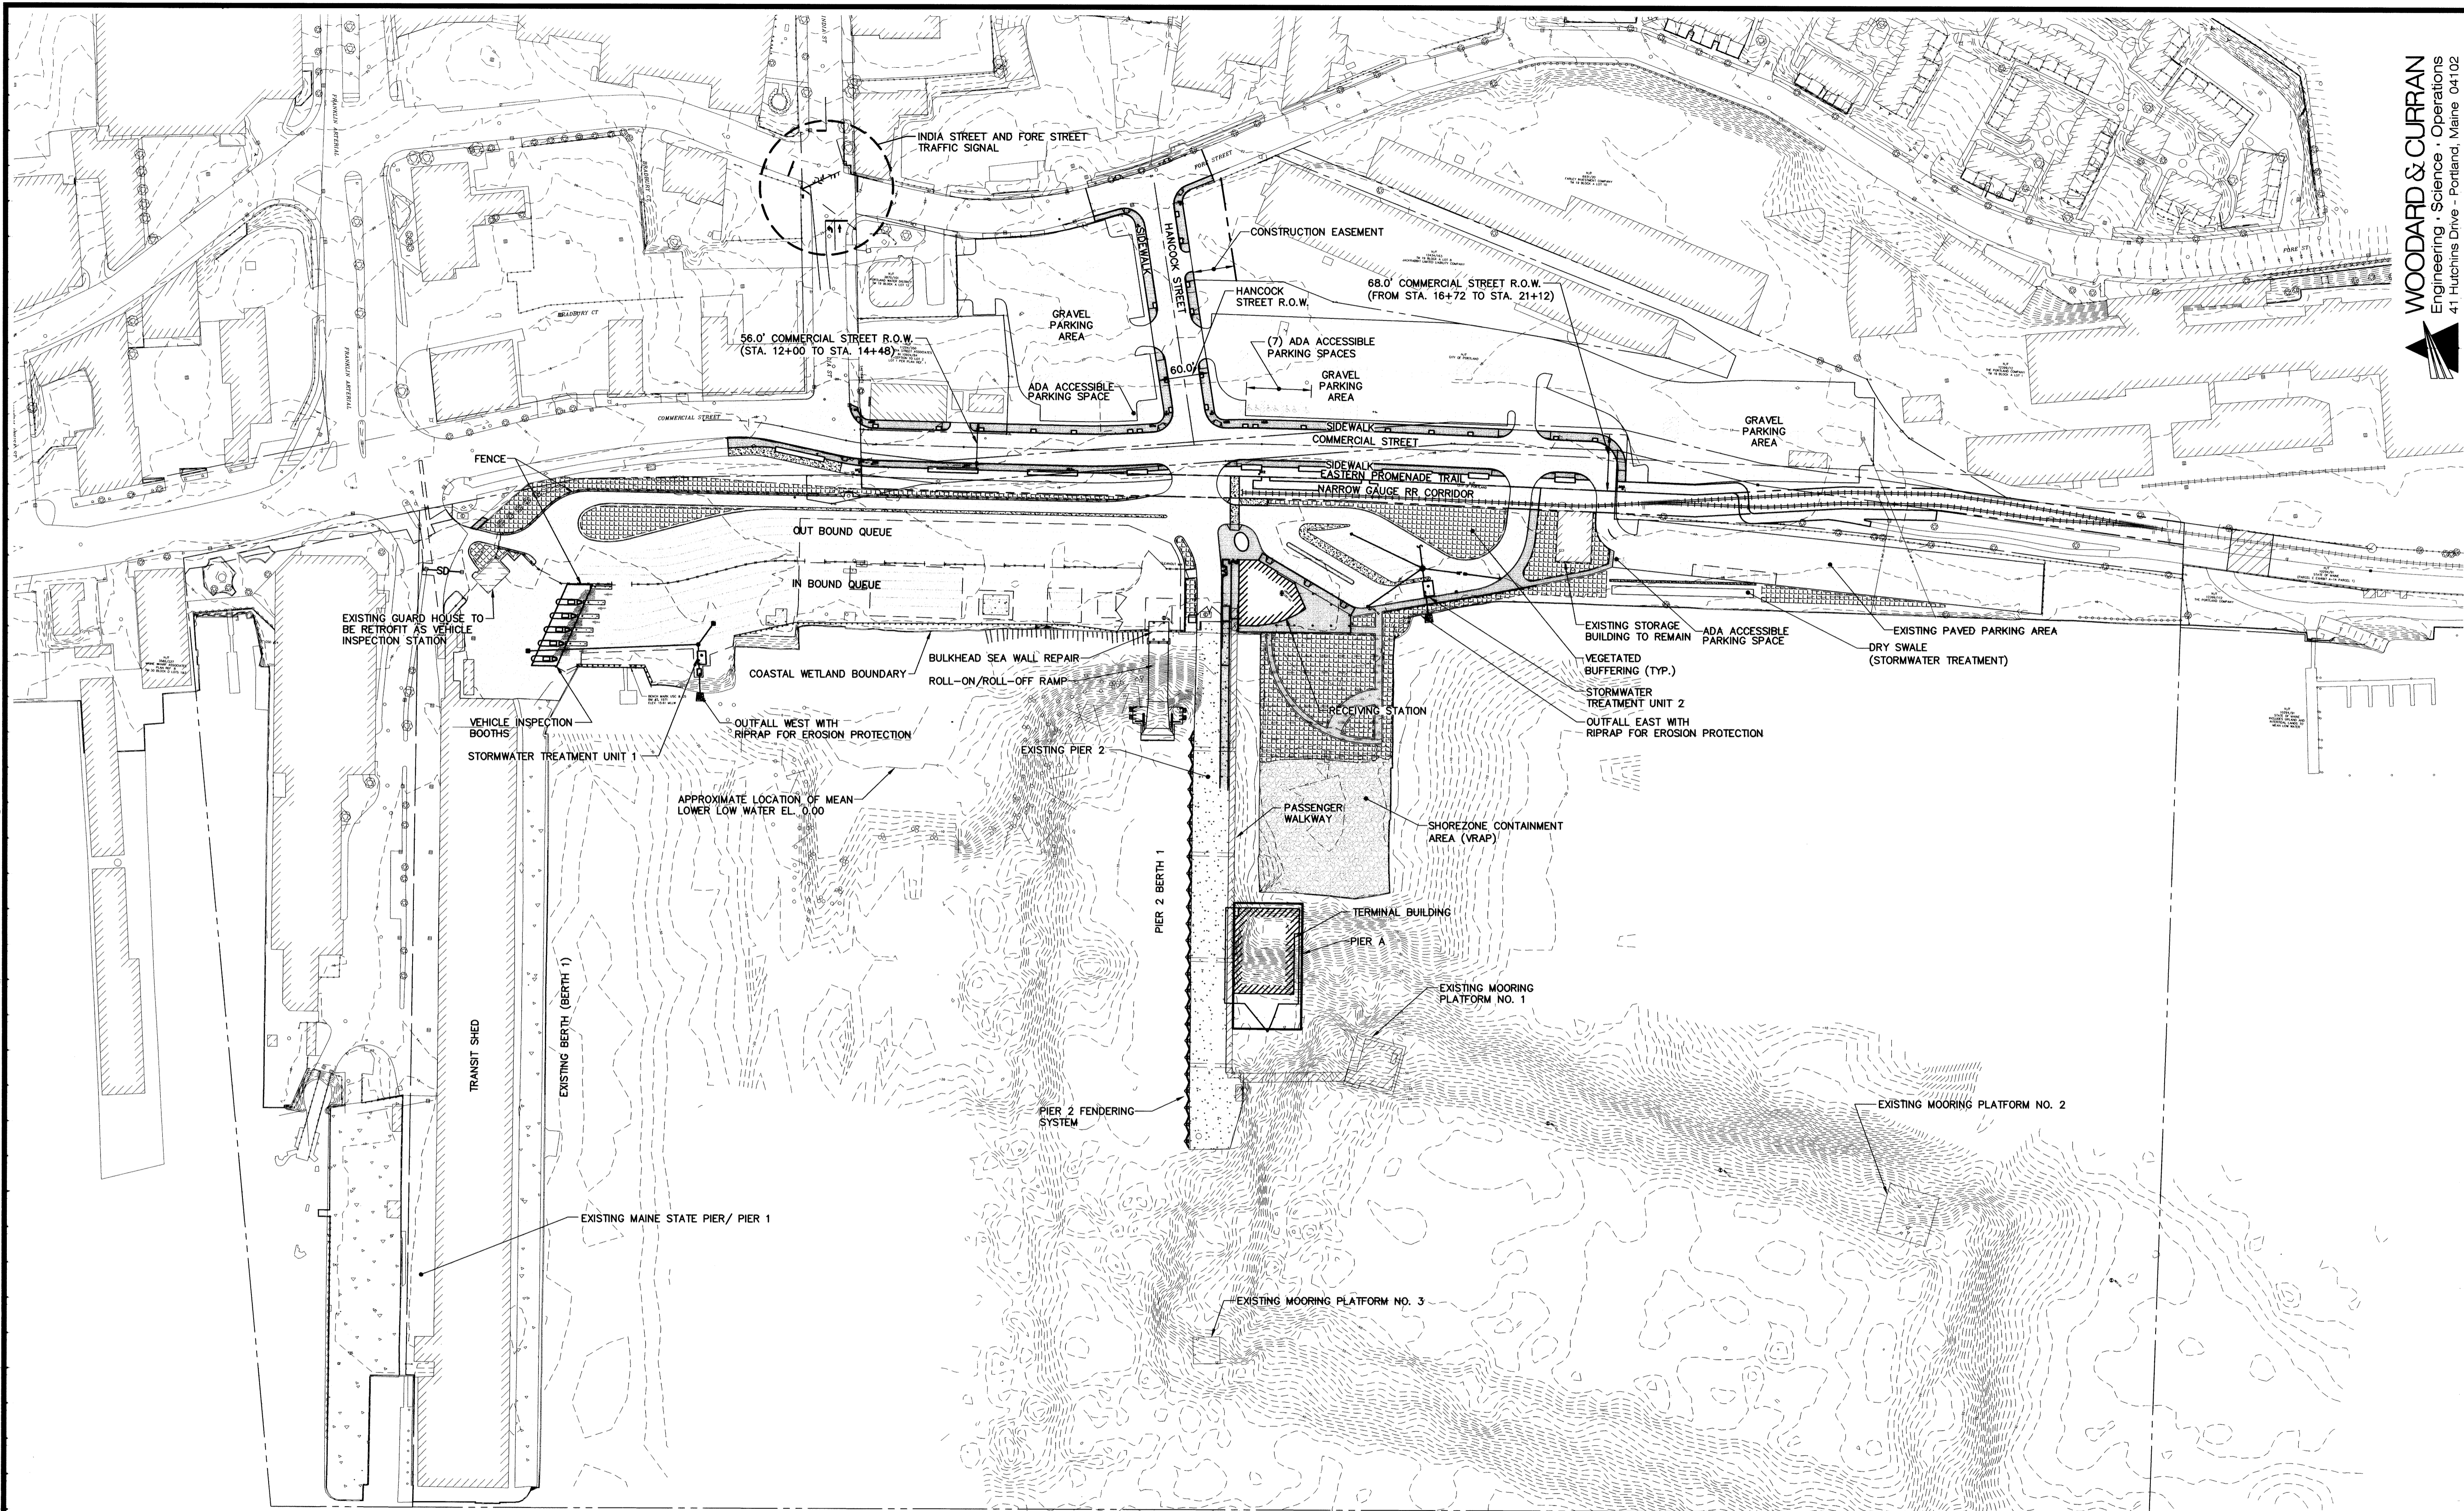


NOTE:
 ONLY BASE BID REFLECTED ON THIS SHEET. REFER TO DRAWING SET AND SPECIFICATIONS FOR ALTERNATE BID ITEMS.

100' 0 100' 200'
 BAR SCALE
 1" = 100'
 CHECK GRAPHIC SCALE BEFORE USING

MLLW = 0.00 FT = -4.57 FT NGVD 1929 (CITY DATUM)

WOODARD & CURRAN
 Engineering · Science · Operations
 41 Hutchins Drive · Portland, Maine 04102

STATE OF MAINE
 DEPARTMENT OF TRANSPORTATION
 PROJECT NUMBER 009215.00
 PIN 009215.00

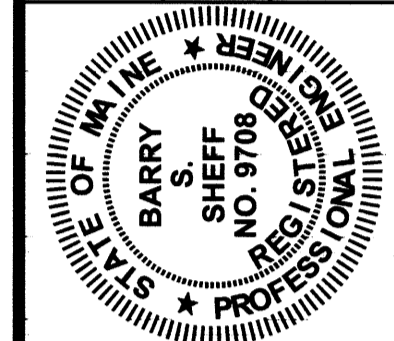

PROJ. MANAGER	PAUL POTTLE	DATE	01/14/05
DESIGN-DETAILED	DAS	BY	JBC
CHECKED-REVIEWED	DAS	DATE	01/14/05
DESIGN-DETAILED2	DAS	SIGNATURE	[Signature]
DESIGN-DETAILED3		P.E. NUMBER	9708
REVISIONS 1		DATE	1/14/05
REVISIONS 2			
REVISIONS 3			
REVISIONS 4			
FIELD CHANGES			

CITY OF PORTLAND
 OCEAN GATEWAY PHASE 1
 OVERALL SITE PLAN