



Filename: \\Server1\projects\02-0818 Maine Int Ferry Terminal\PHASE 1\Architecture\FINAL CONSTRUCTION DOCUMENTS\TERMINAL BUILDING\20343802-T-A302.dwg, Oct 07, 2004 - 11:47am

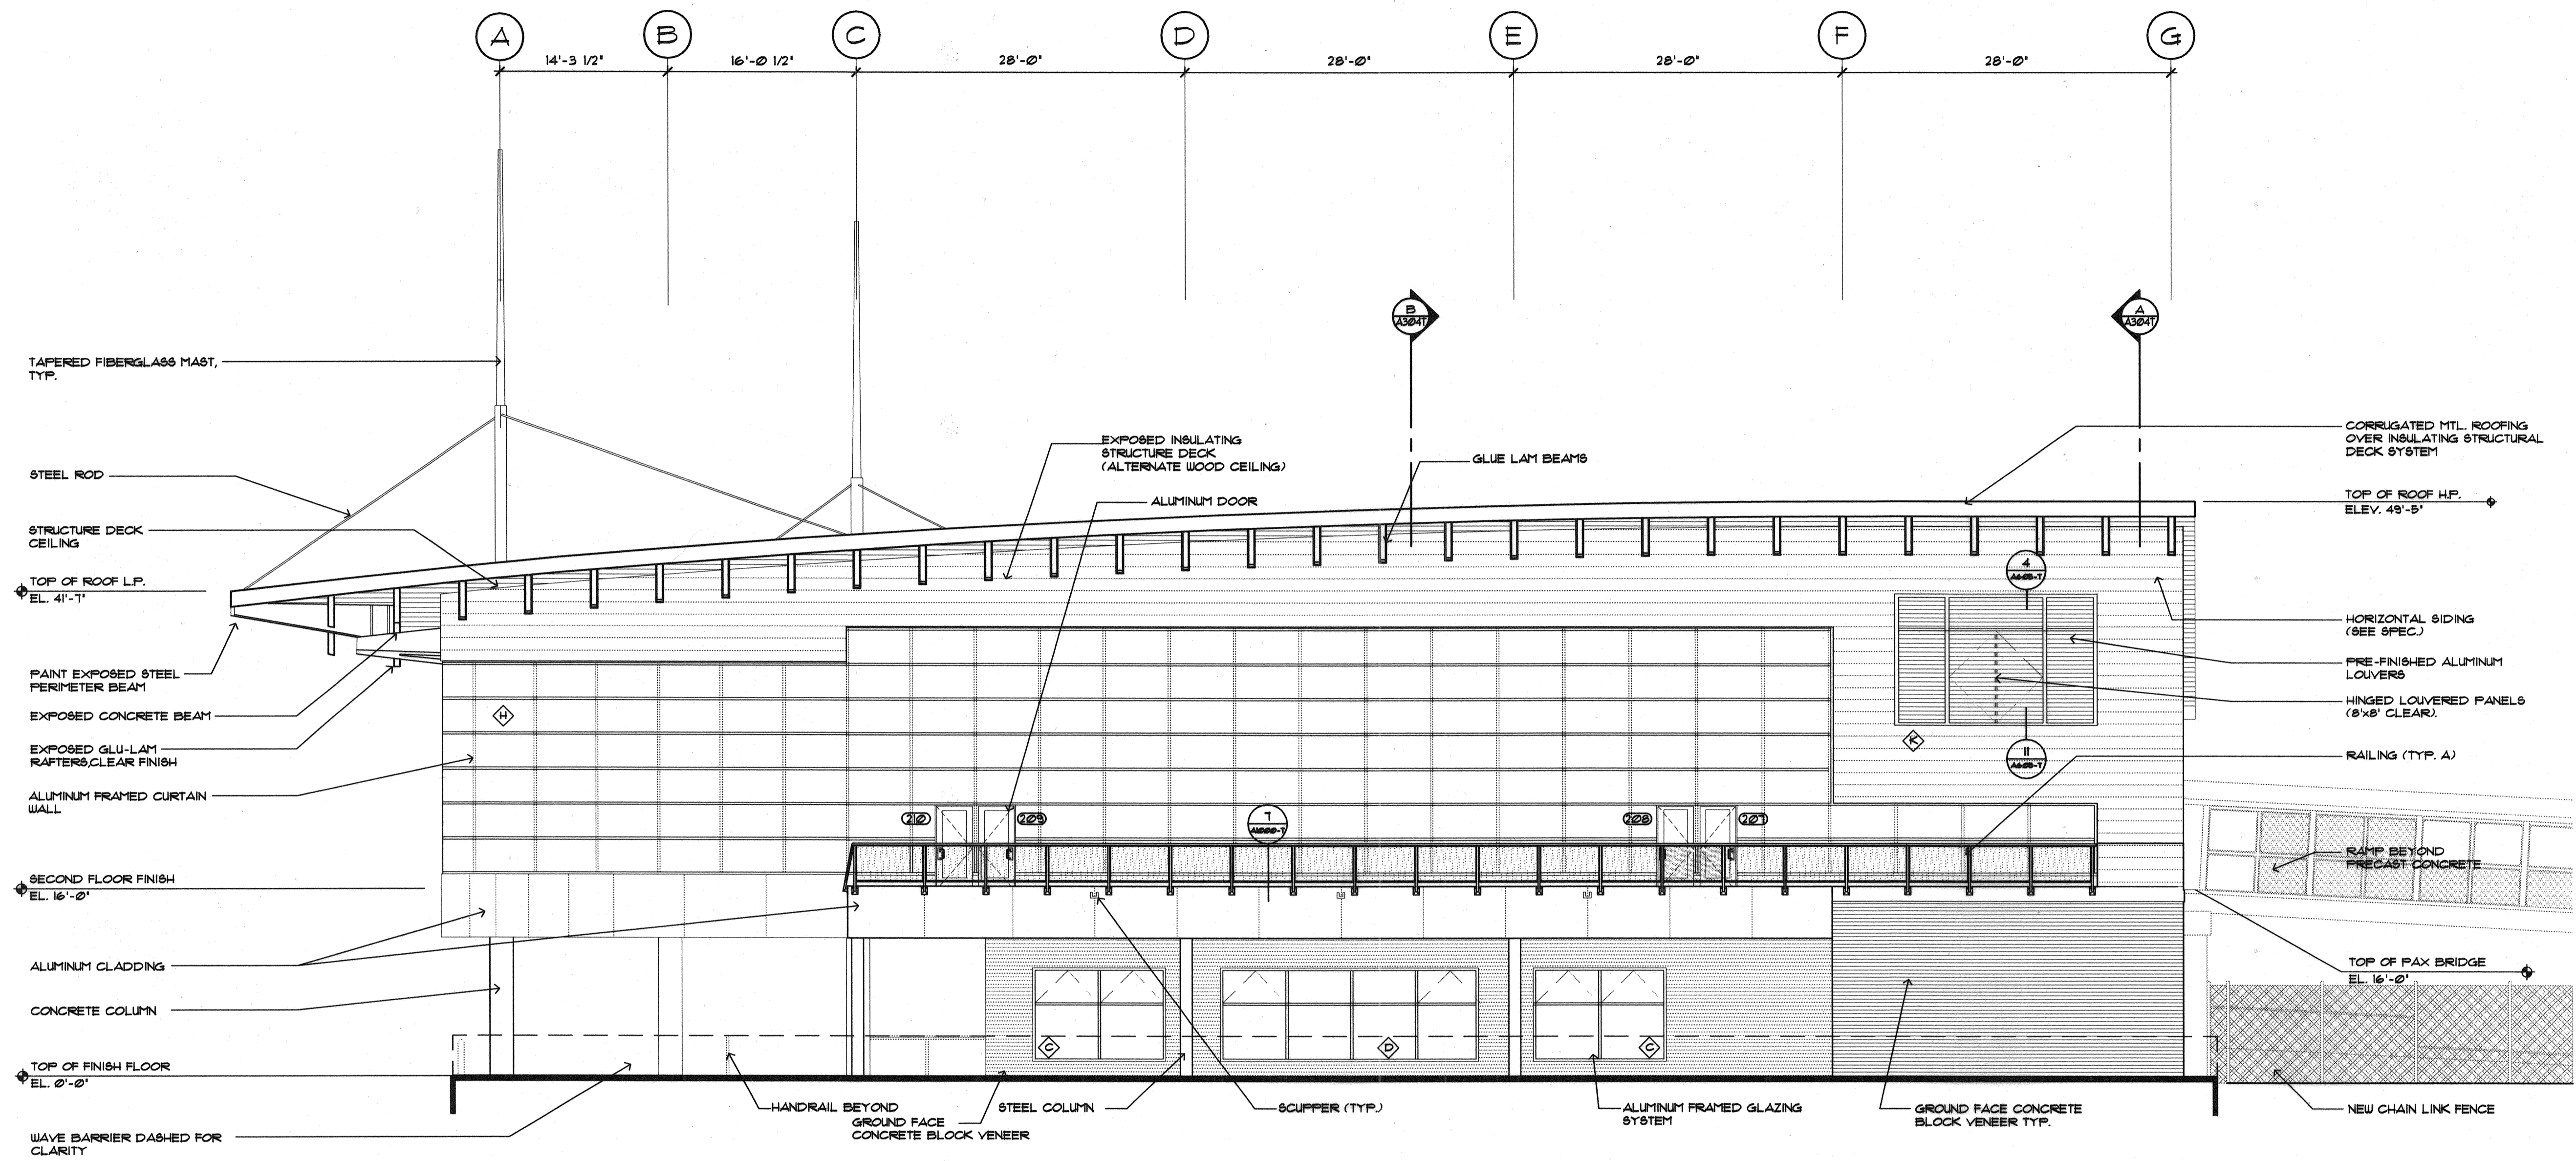


EAST ELEVATION
SCALE: 1/8" = 1'-0"

IN ASSOCIATION WITH:
GORRILL-PALMER CONSULTING ENGINEERS
PERATROVICH, NOTTINGHAM, & DRAGE
WINTOW SCOTT ARCHITECTS
HALEY & ALDRICH

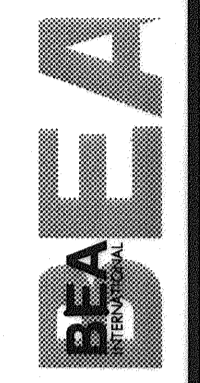

STATE OF MAINE
DEPARTMENT OF TRANSPORTATION
PROJECT NUMBER 009215.00

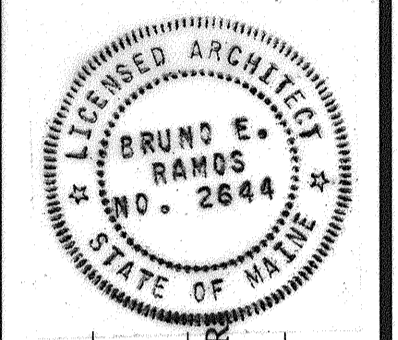

PROJ. MANAGER	PAUL POTLIE
DESIGN - DETAILED	
CHECKED - REVIEWED	
DESIGN - DETAILED 2	
DESIGN - DETAILED 3	
REVISIONS 1	
REVISIONS 2	
REVISIONS 3	
REVISIONS 4	
REVISIONS 5	
REVISIONS 6	
FIELD CHANGES	

CITY OF PORTLAND
OCEAN GATEWAY PHASE 1
EXTERIOR ELEVATIONS

A302-T