



Filename: I:\server1\projects\02-0818 Maine Int Ferry Terminal\PHASE 1\Architecture\FINAL CONSTRUCTION DOCUMENTS\TERMINAL BUILDING\20343802-T-A303.dwg, Oct 07, 2004 - 11:48am

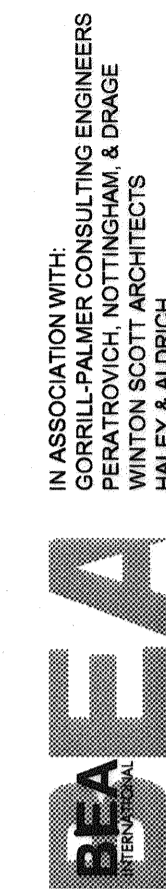

STATE OF MAINE
DEPARTMENT OF TRANSPORTATION
PROJECT NUMBER 009215.00

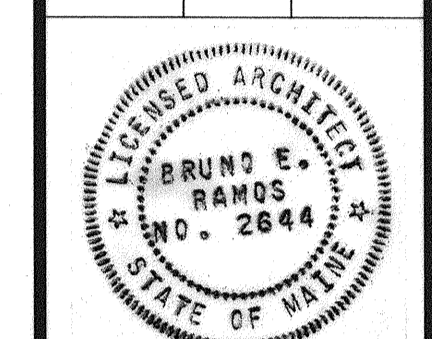


SIGNATURE: [Signature]
P. LICENSE NUMBER: ARC 26944
DATE: 10/8/2004

PROJ. MANAGER	PAUL POTTE
DESIGN-DETAILED	
CHECKED-REVIEWED	
DESIGN-DETAILED	
REVISIONS 1	
REVISIONS 2	
REVISIONS 3	
REVISIONS 4	
FIELD CHANGES	

CITY OF PORTLAND
OCEAN GATEWAY PHASE 1
EXTERIOR ELEVATIONS

A303-T
140 OF 288

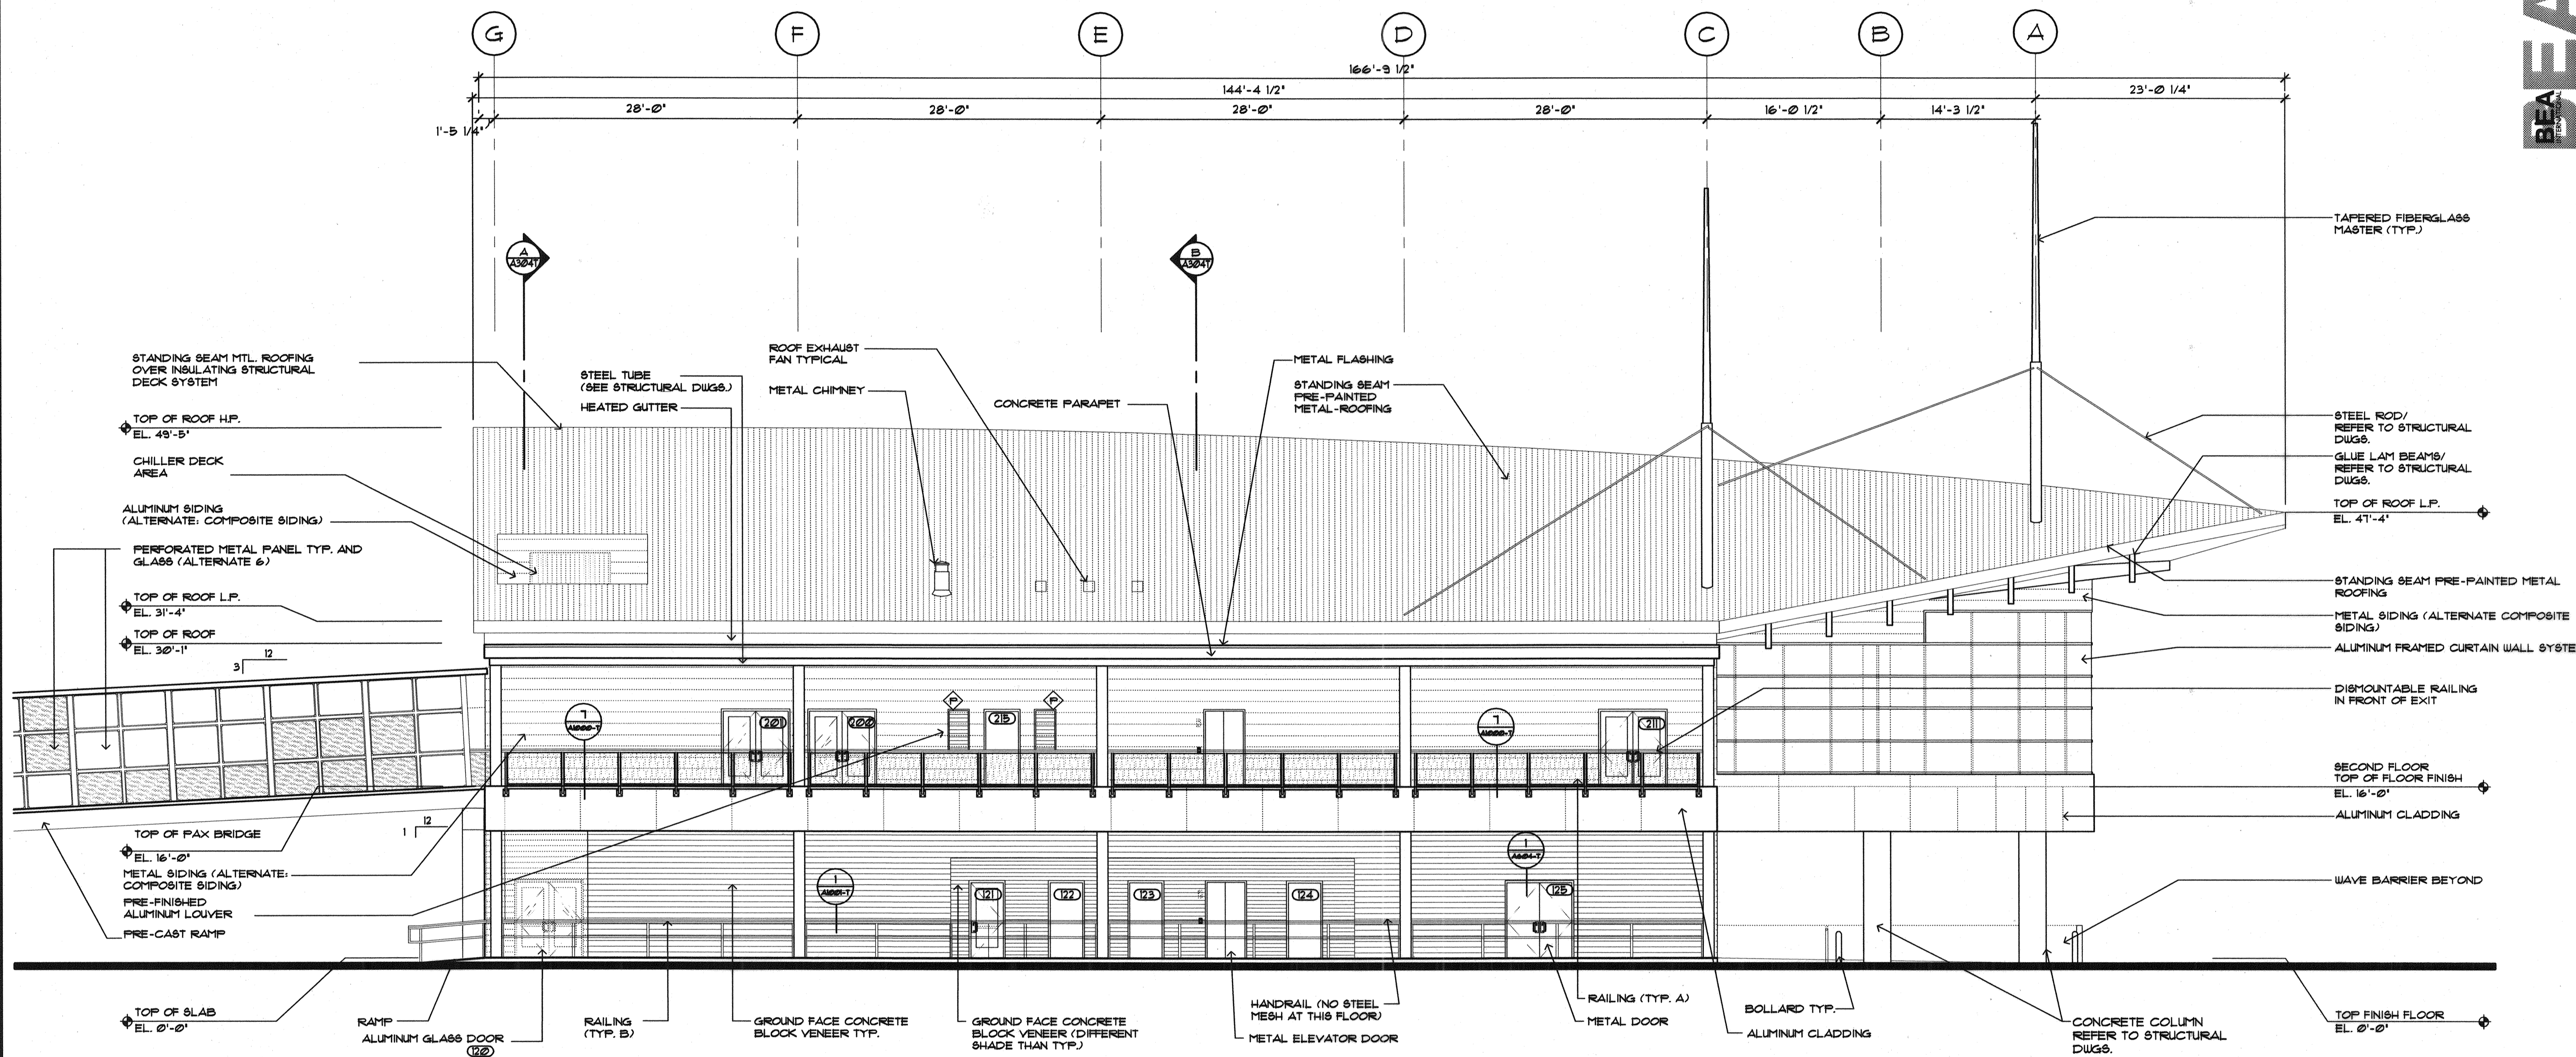

WEST ELEVATION
SCALE: 3/32" = 1'-0"