


Filename:

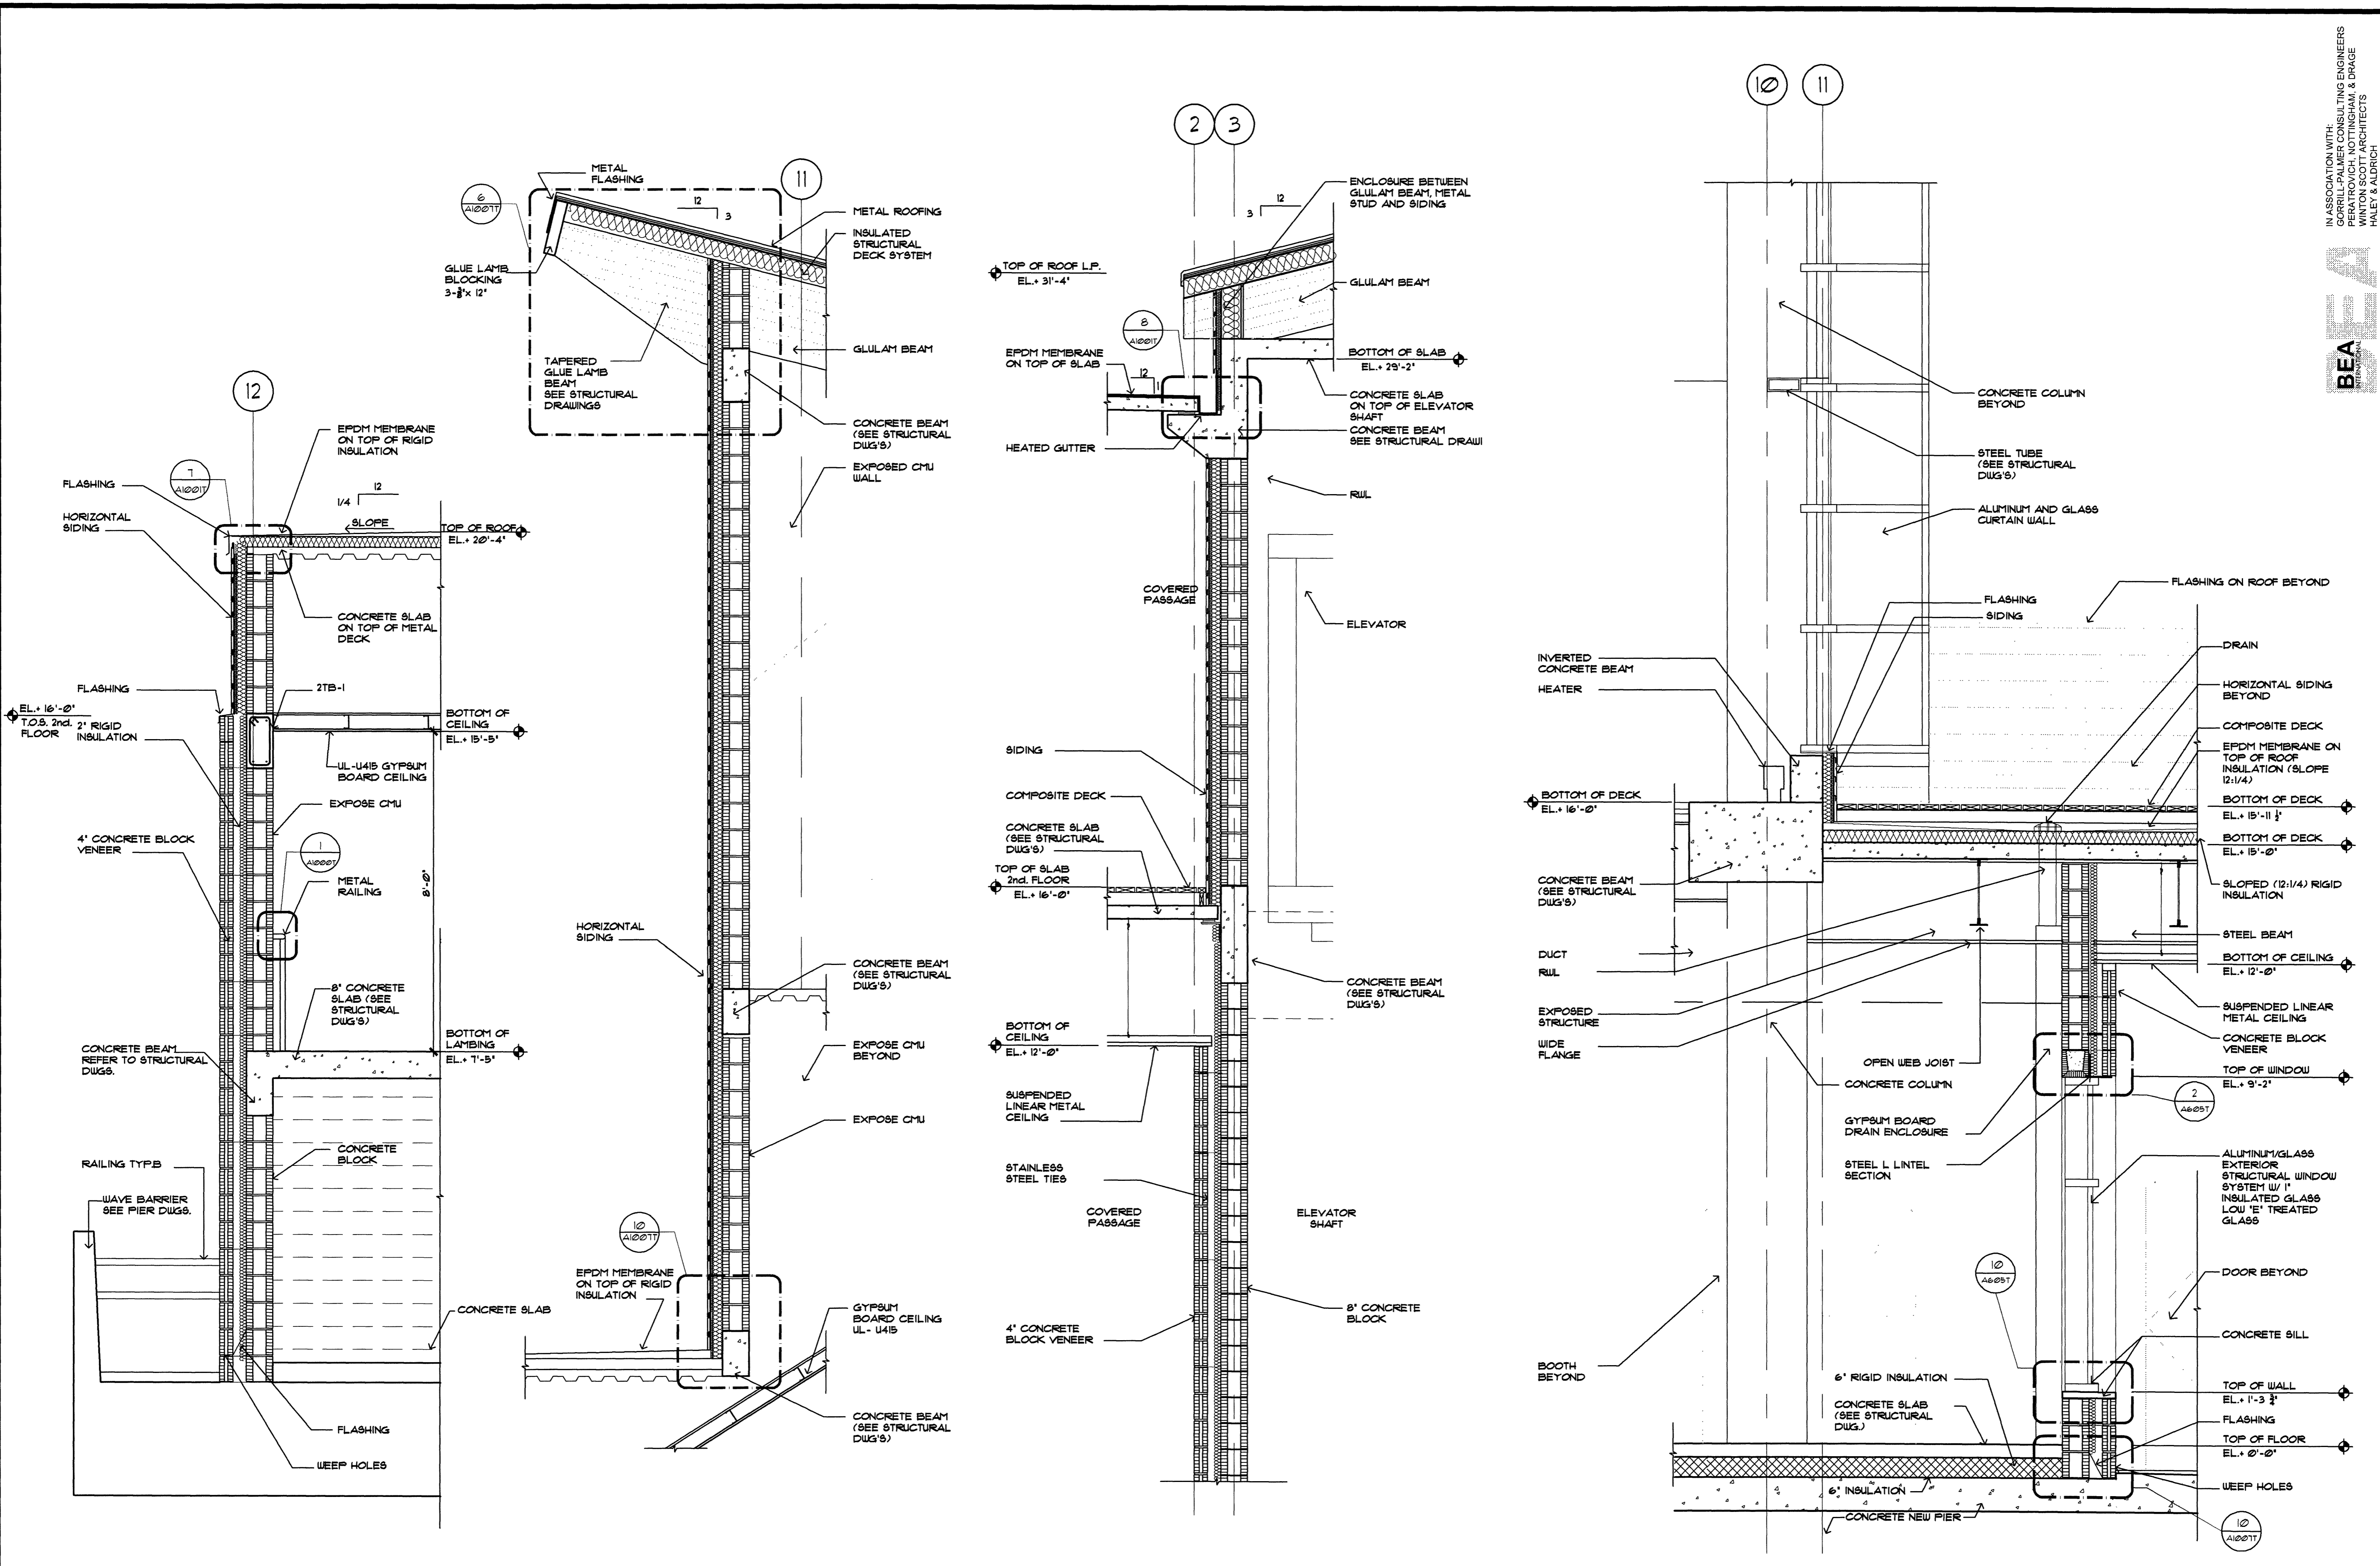


1
WALL SECTION
SCALE: 1/2" = 1'-0"

2
WALL SECTION
SCALE: 1/2" = 1'-0"


3
WALL SECTION
SCALE: 1/2" = 1'-0"

4
WALL SECTION
SCALE: 1/2" = 1'-0"

IN ASSOCIATION WITH:
GERRIT PALMER CONSULTING ENGINEERS
PERATROVICH, NOTTINGHAM, & DRAGE
WINTON SCOTT ARCHITECTS
HALEY & ALDRICH

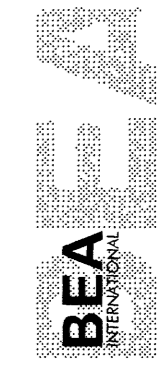

STATE OF MAINE
DEPARTMENT OF TRANSPORTATION
PROJECT NUMBER 009215.00
PIN
009215.00

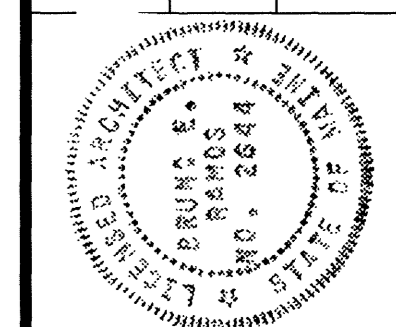

PROJ. MANAGER	PAUL POTTE	DATE	
DESIGN-DETAILED		BY	
CHECKED-REVIEWED		DATE	
DESIGN-DETAILED2		P. LICENSE NUMBER	ARC 2644
DESIGN-DETAILED3		DATE	10/8/2004
REVISIONS 1	DETAILS CALLOUT		
REVISIONS 2			
REVISIONS 3			
REVISIONS 4			
REVISIONS 5			
FIELD CHANGES			

CITY OF PORTLAND
OCEAN GATEWAY PHASE 1
WALL SECTIONS

A500-T