




**STAIR No. 1
PARTIAL FIRST FLOOR PLAN**
SCALE: 1/4" = 1'-0"

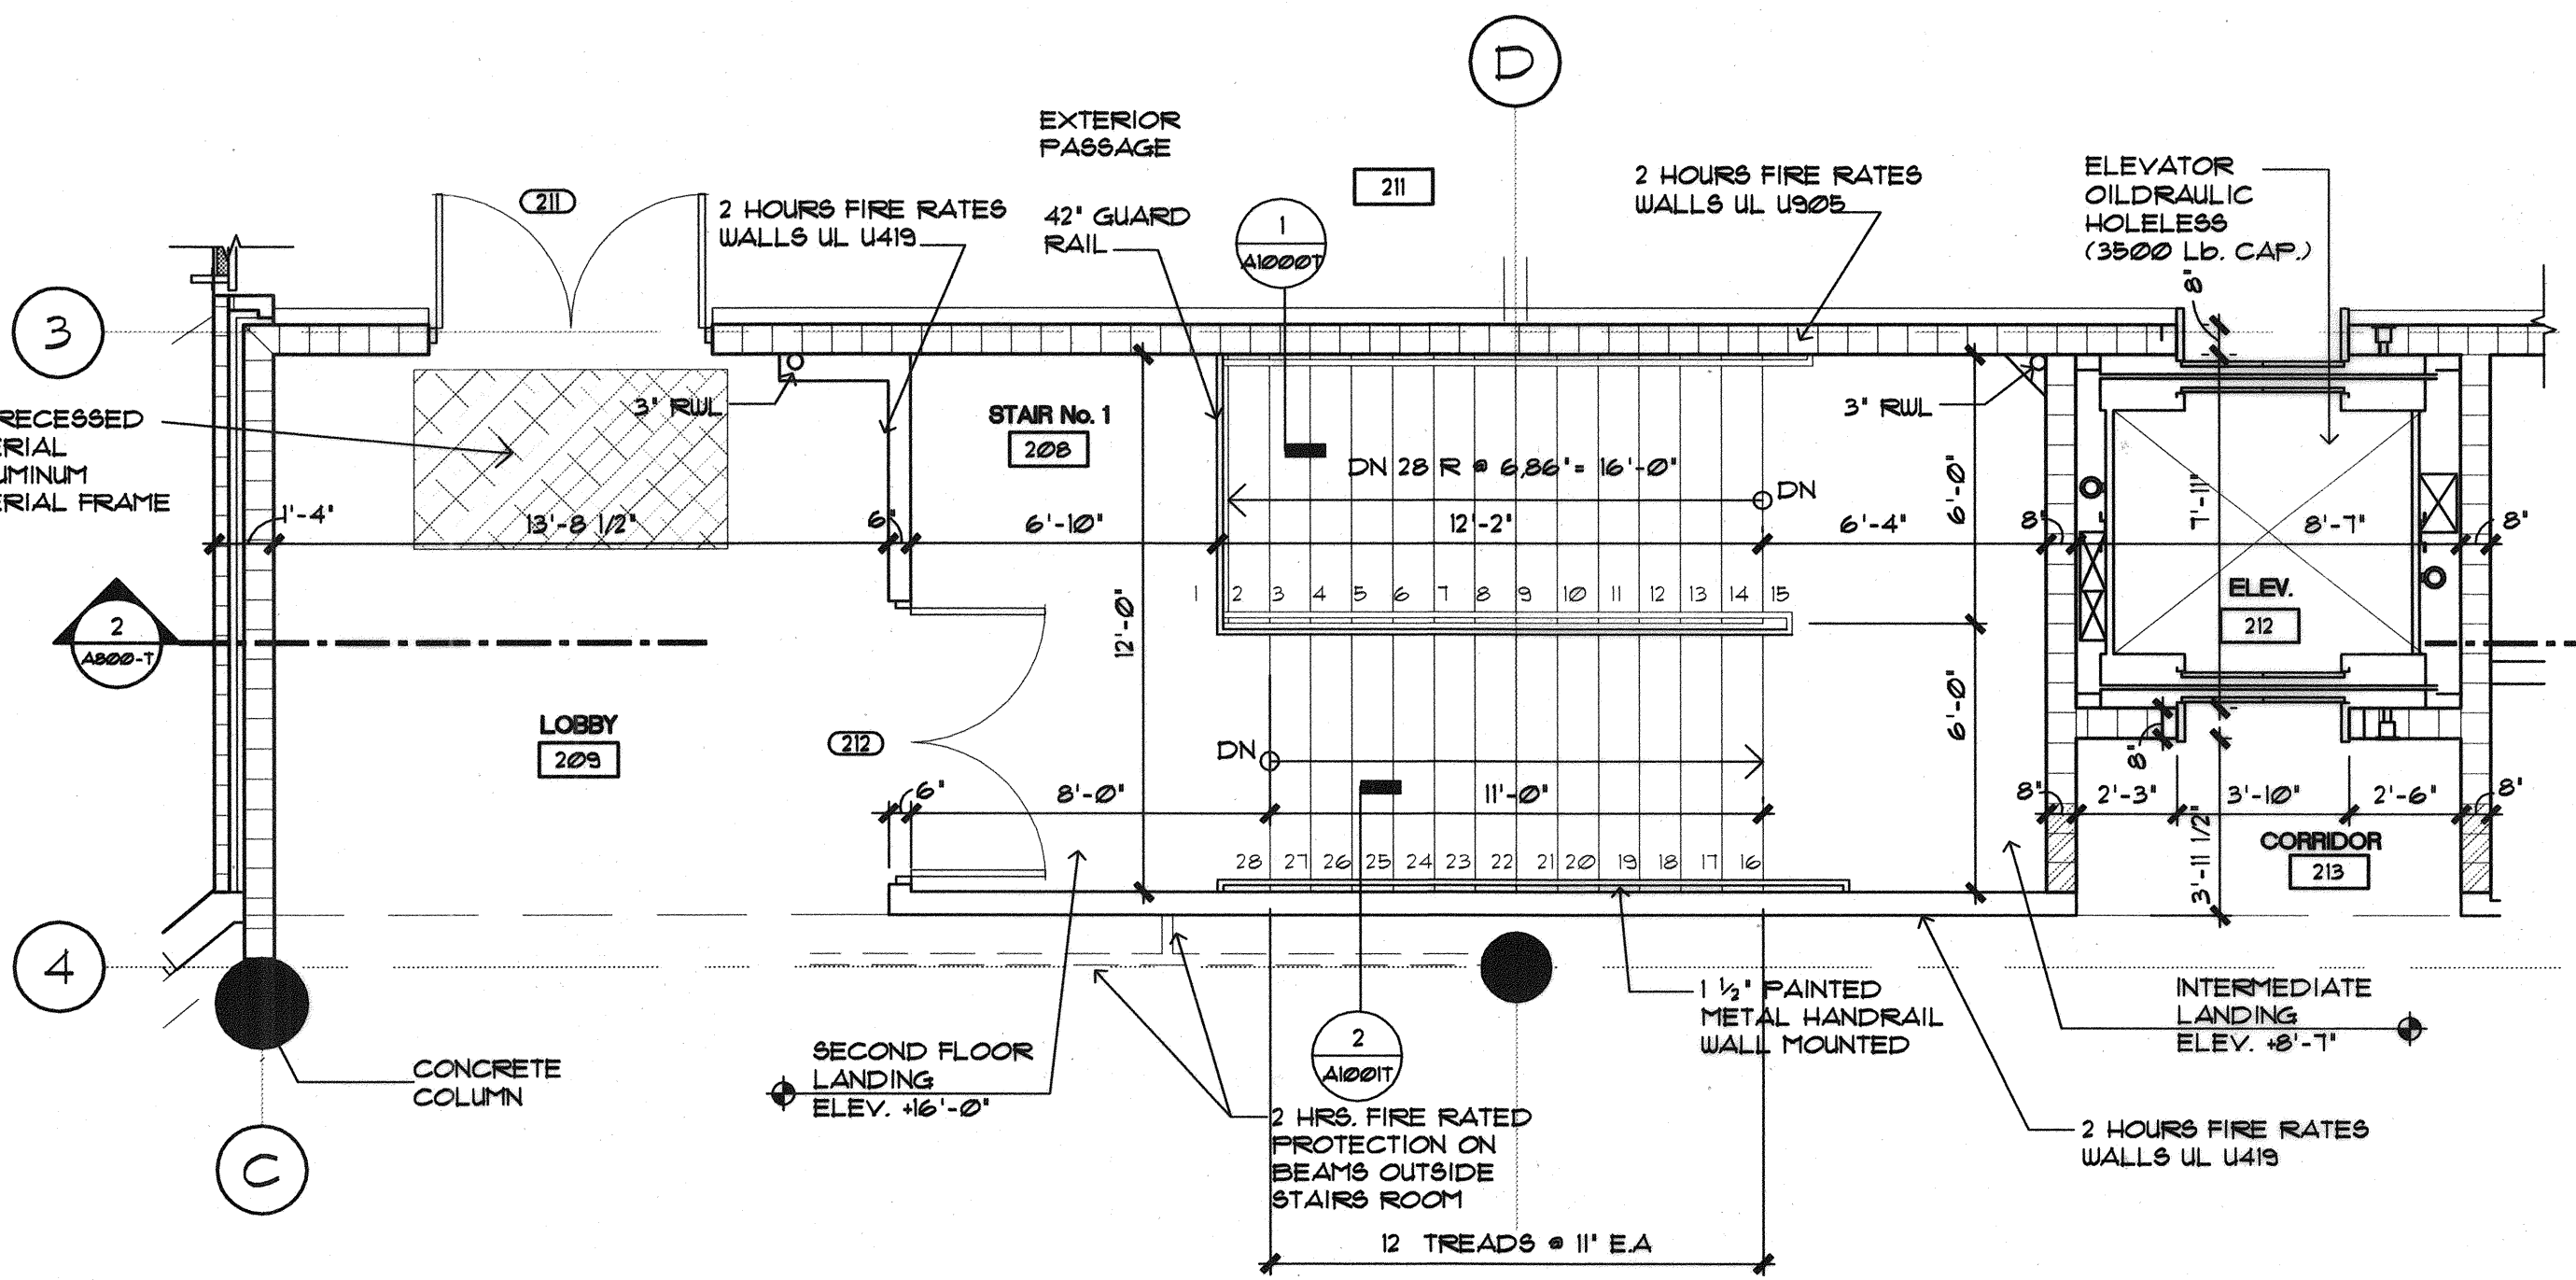


**STAIR No. 1
PARTIAL SECOND FLOOR PLAN**
SCALE: 1/4" = 1'-0"

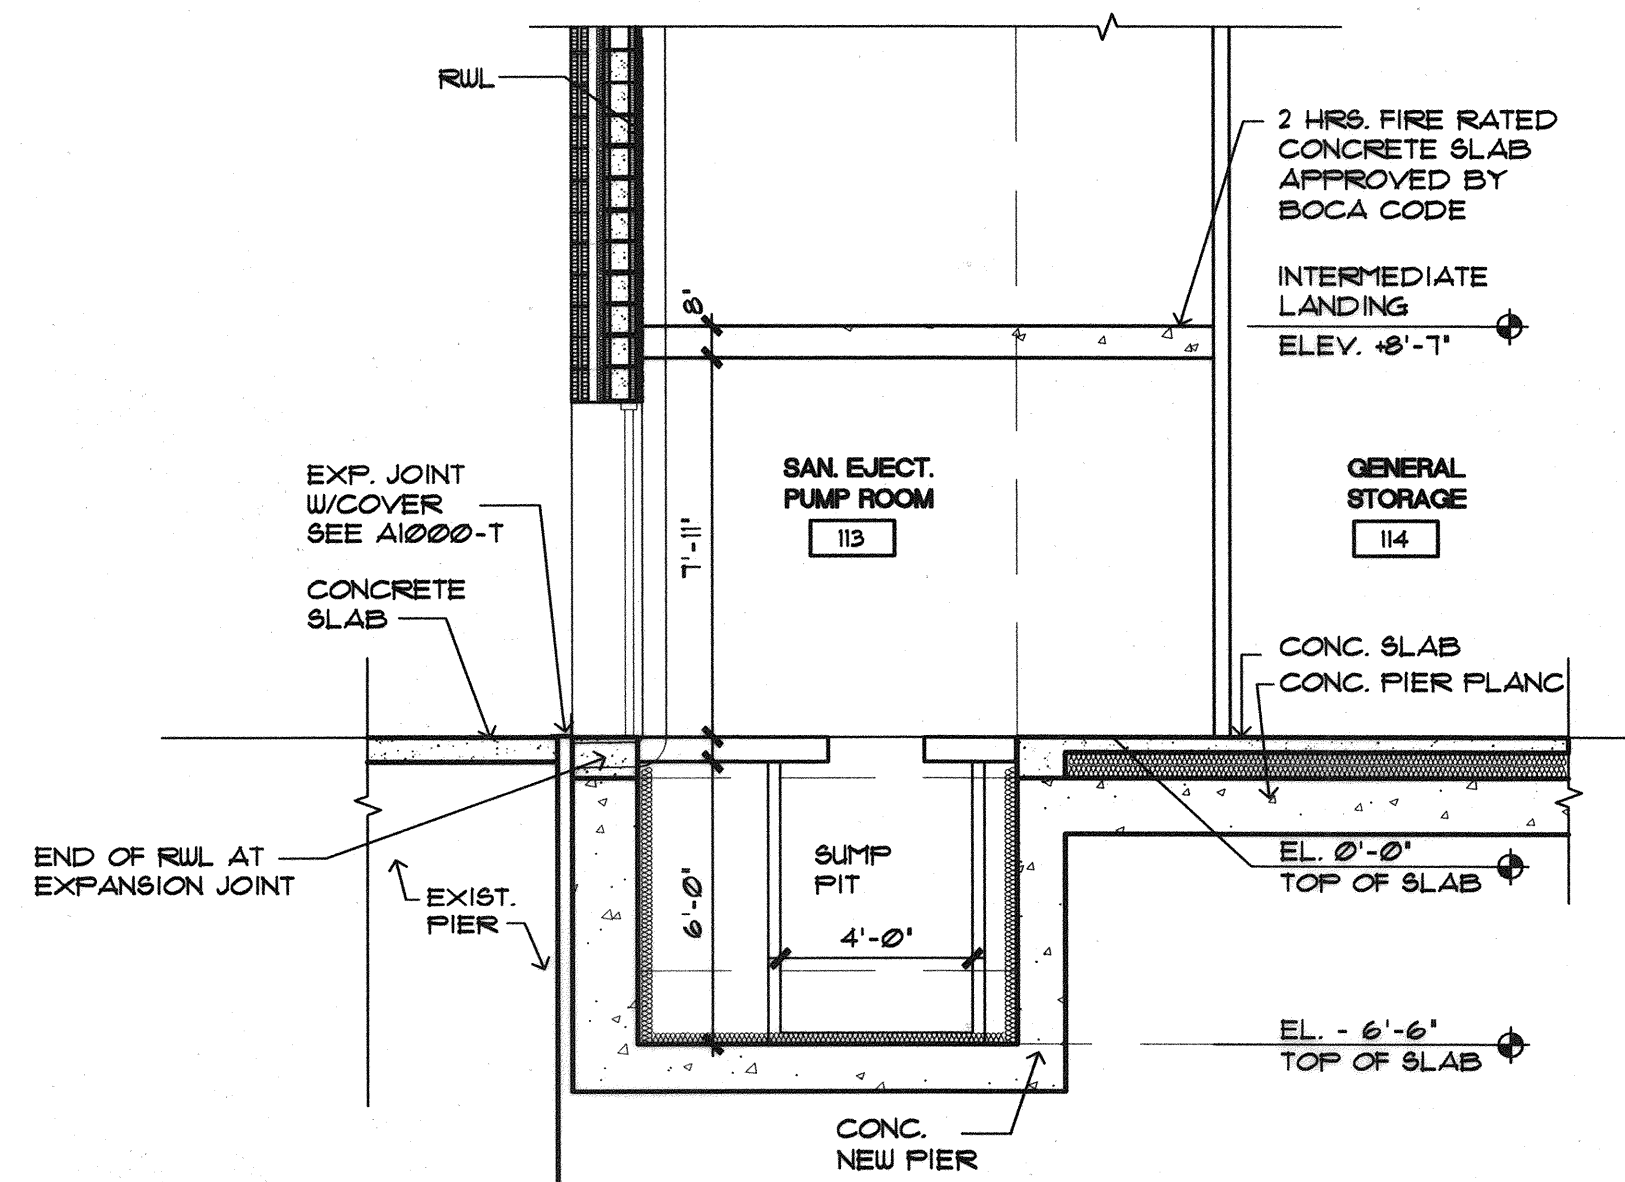

PUMP ROOM AND SUMP SECTION
SCALE: 1/4" = 1'-0"

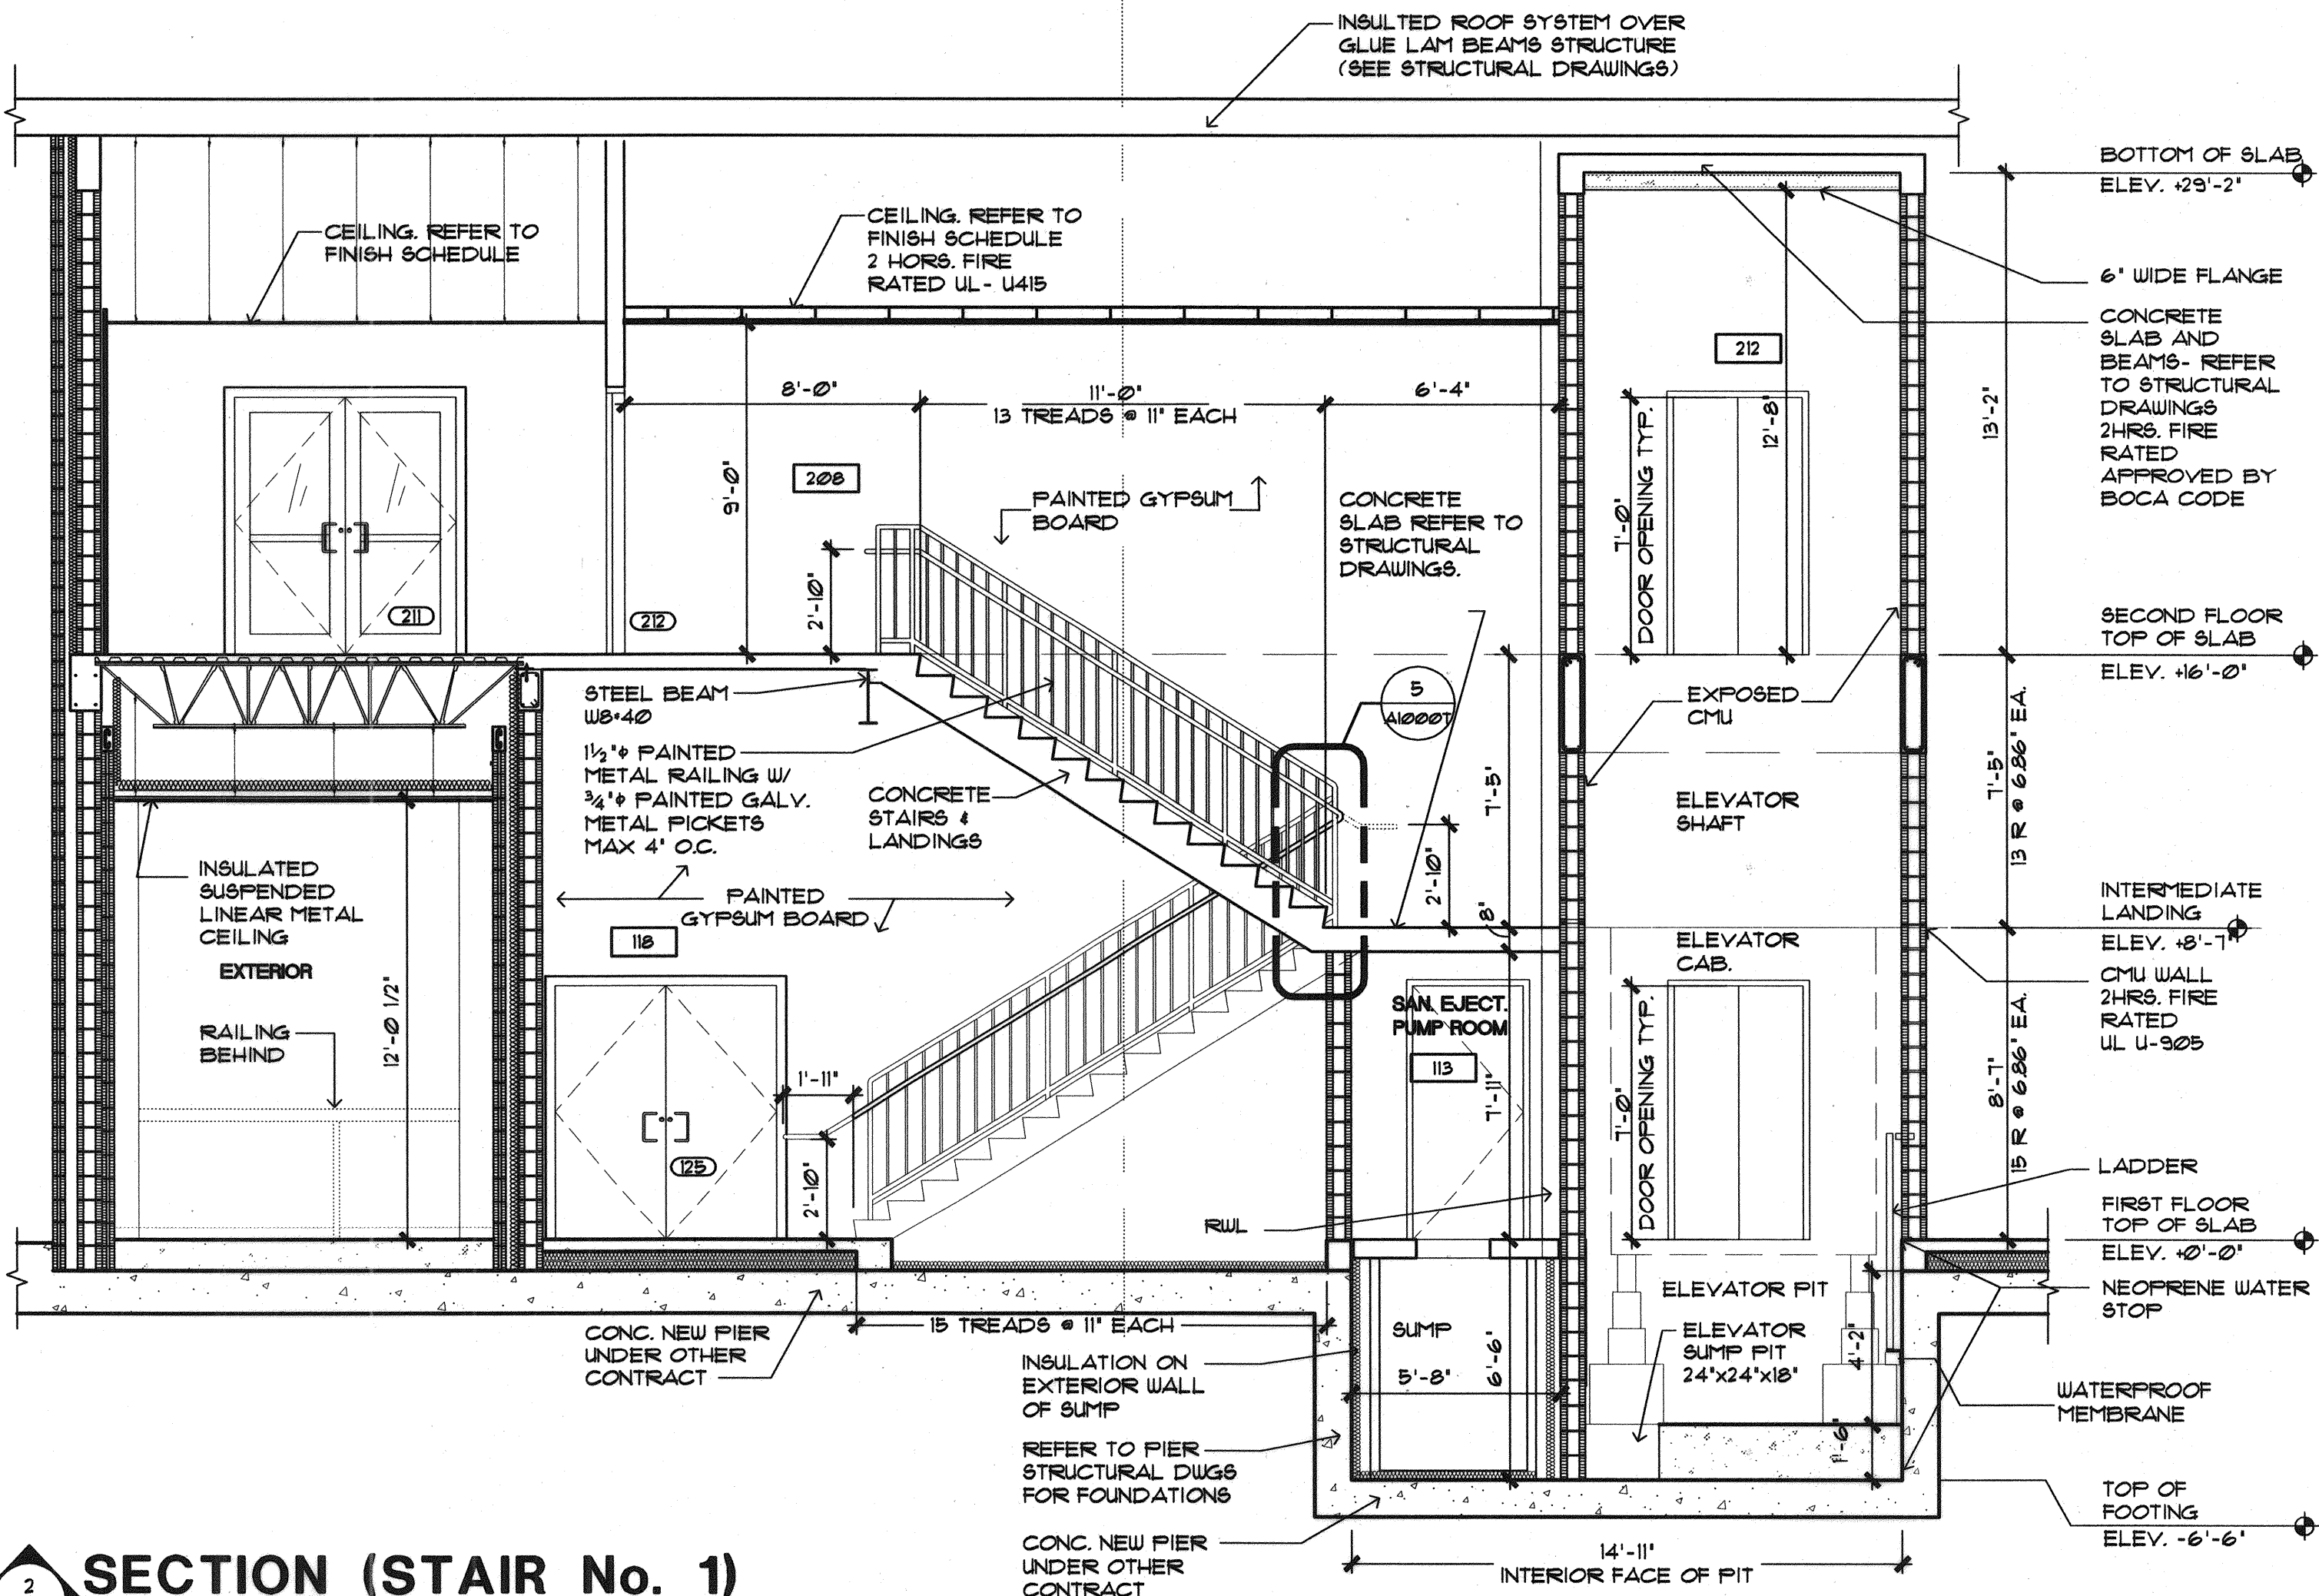

SECTION (STAIR No. 1)
SCALE: 1/4" = 1'-0"

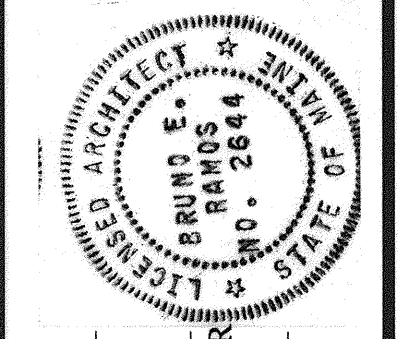

PROJ. MANAGER	PAUL POTTE	DATE
DESIGN-DETAILED		
CHECKED-REVIEWED		
DESIGN2-DETAILED2		
DESIGN3-DETAILED3		
REVISIONS 1		
REVISIONS 2		
REVISIONS 3		
REVISIONS 4		
FIELD CHANGES		