




STAIR No. 2
PARTIAL FIRST FLOOR PLAN
SCALE: 1/4" = 1'-0"

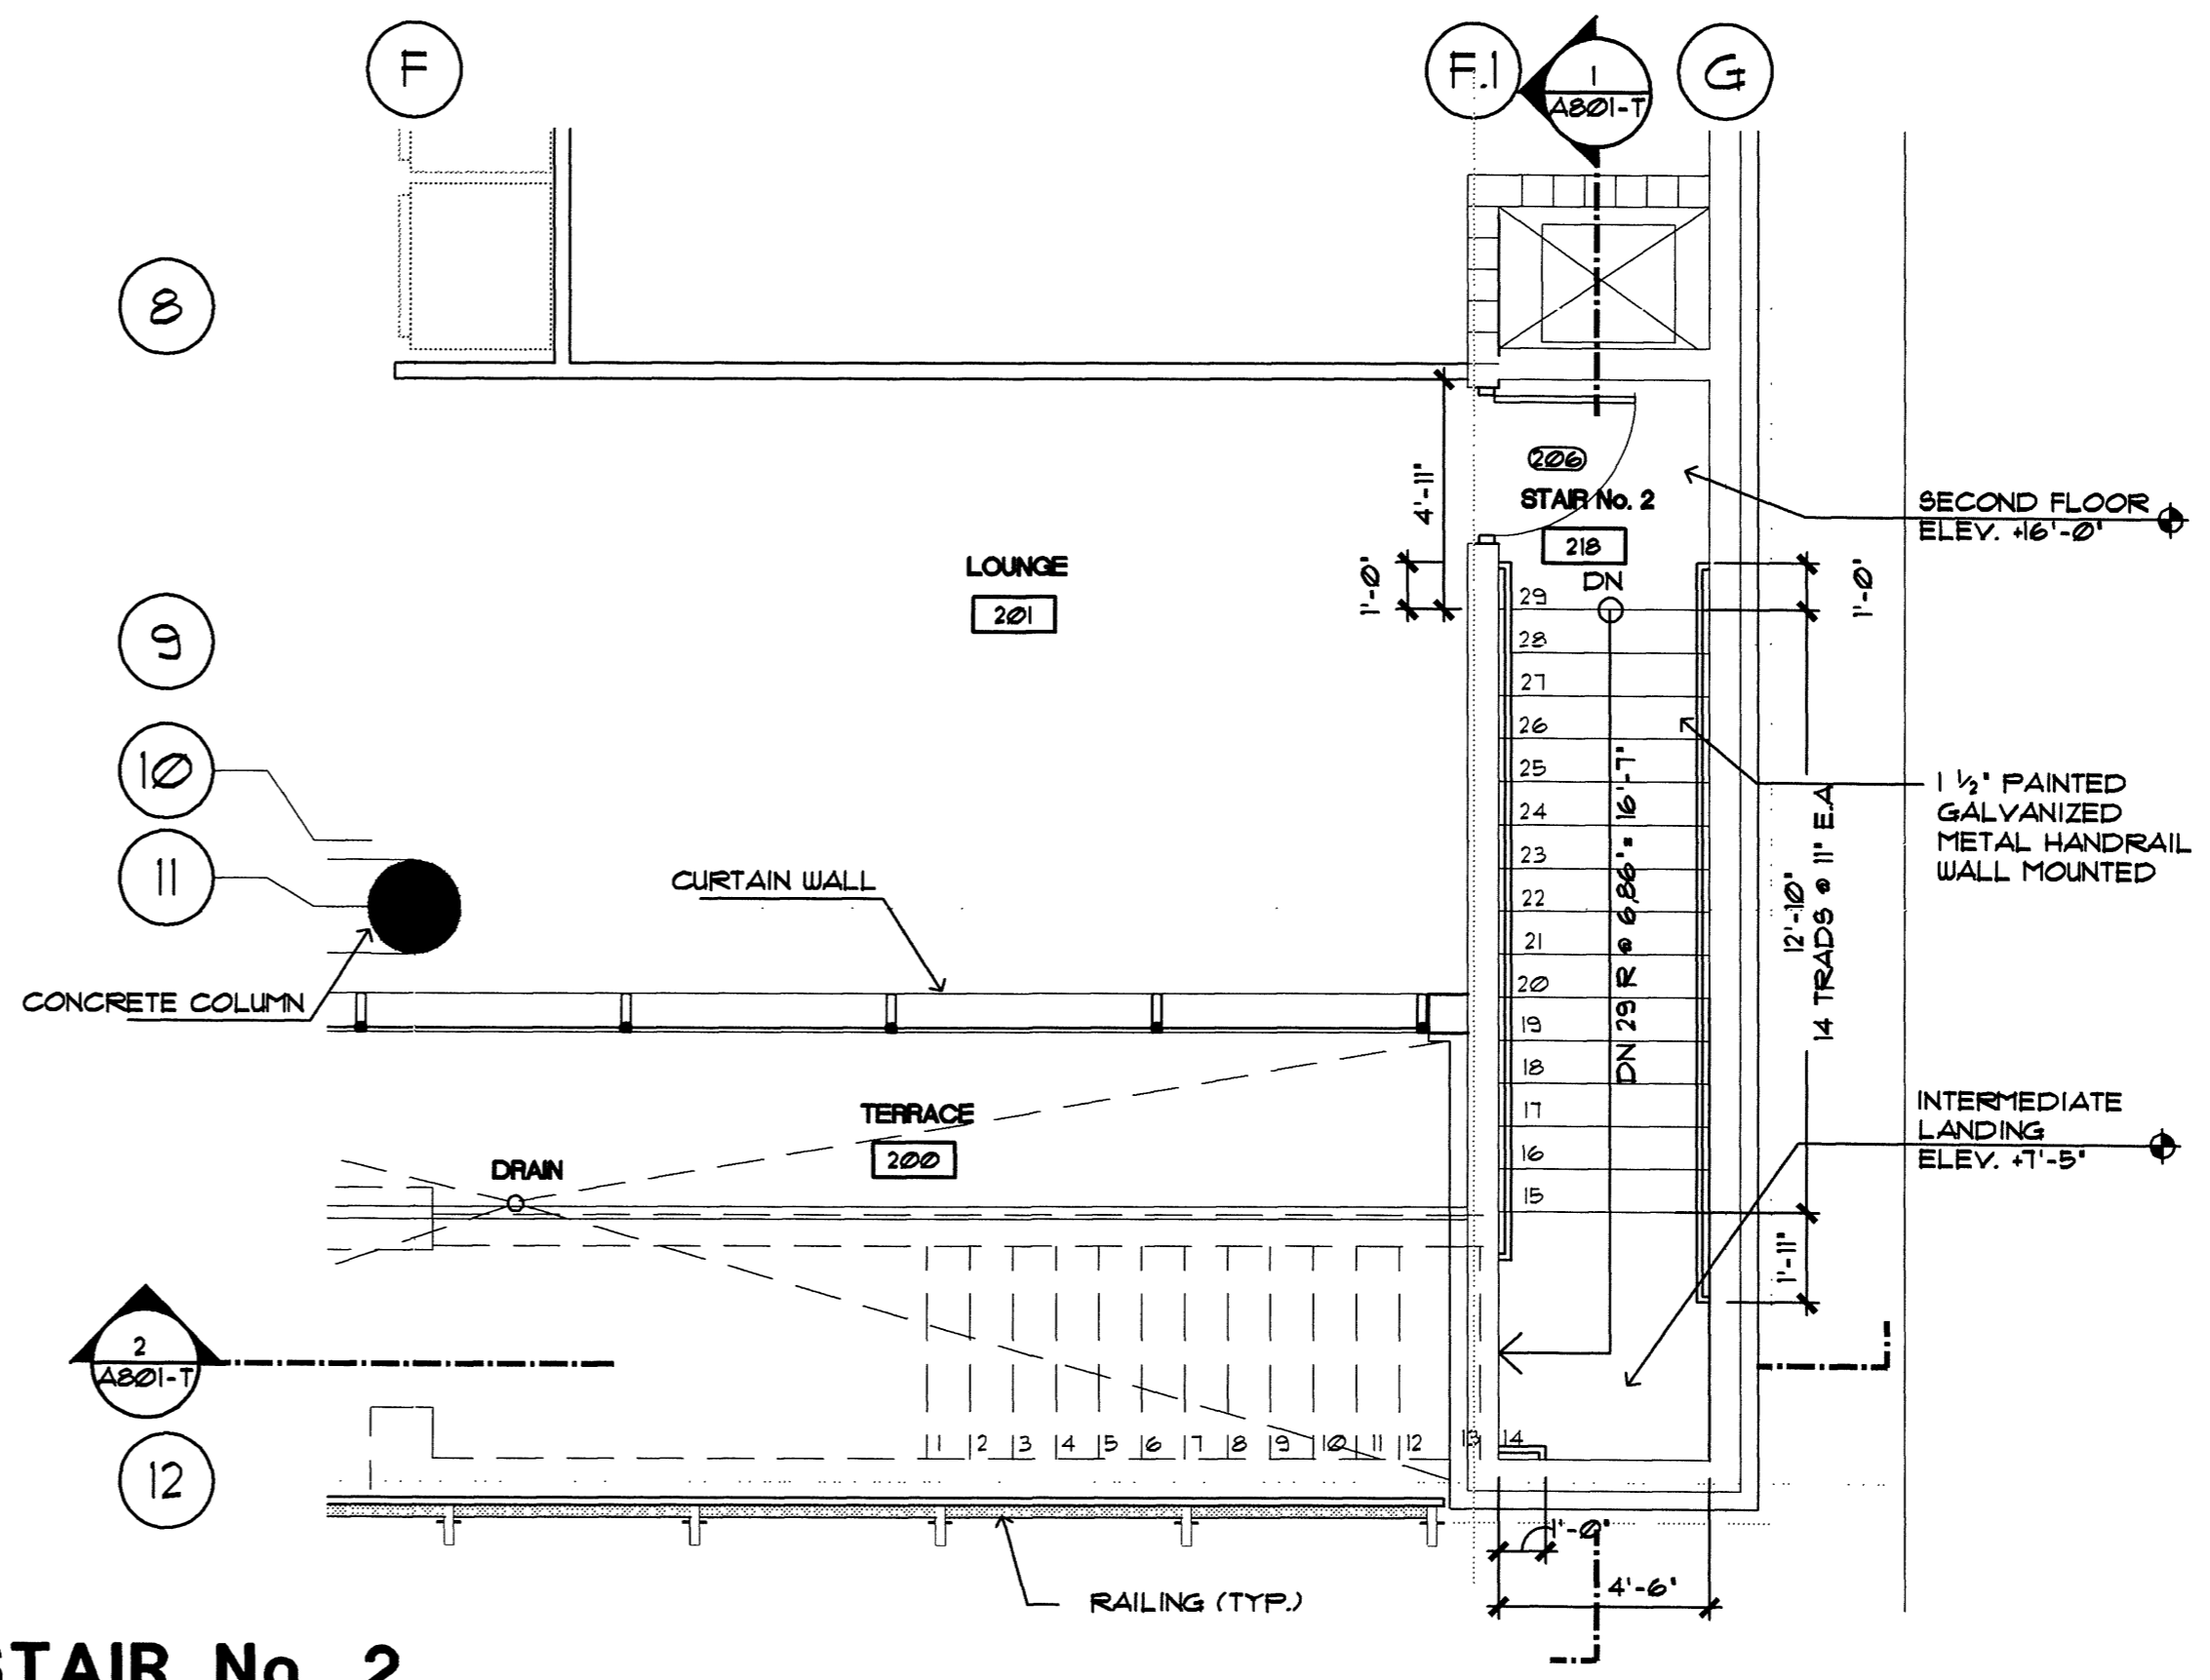

STAIR No. 2
PARTIAL SECOND FLOOR PLAN
SCALE: 1/4" = 1'-0"

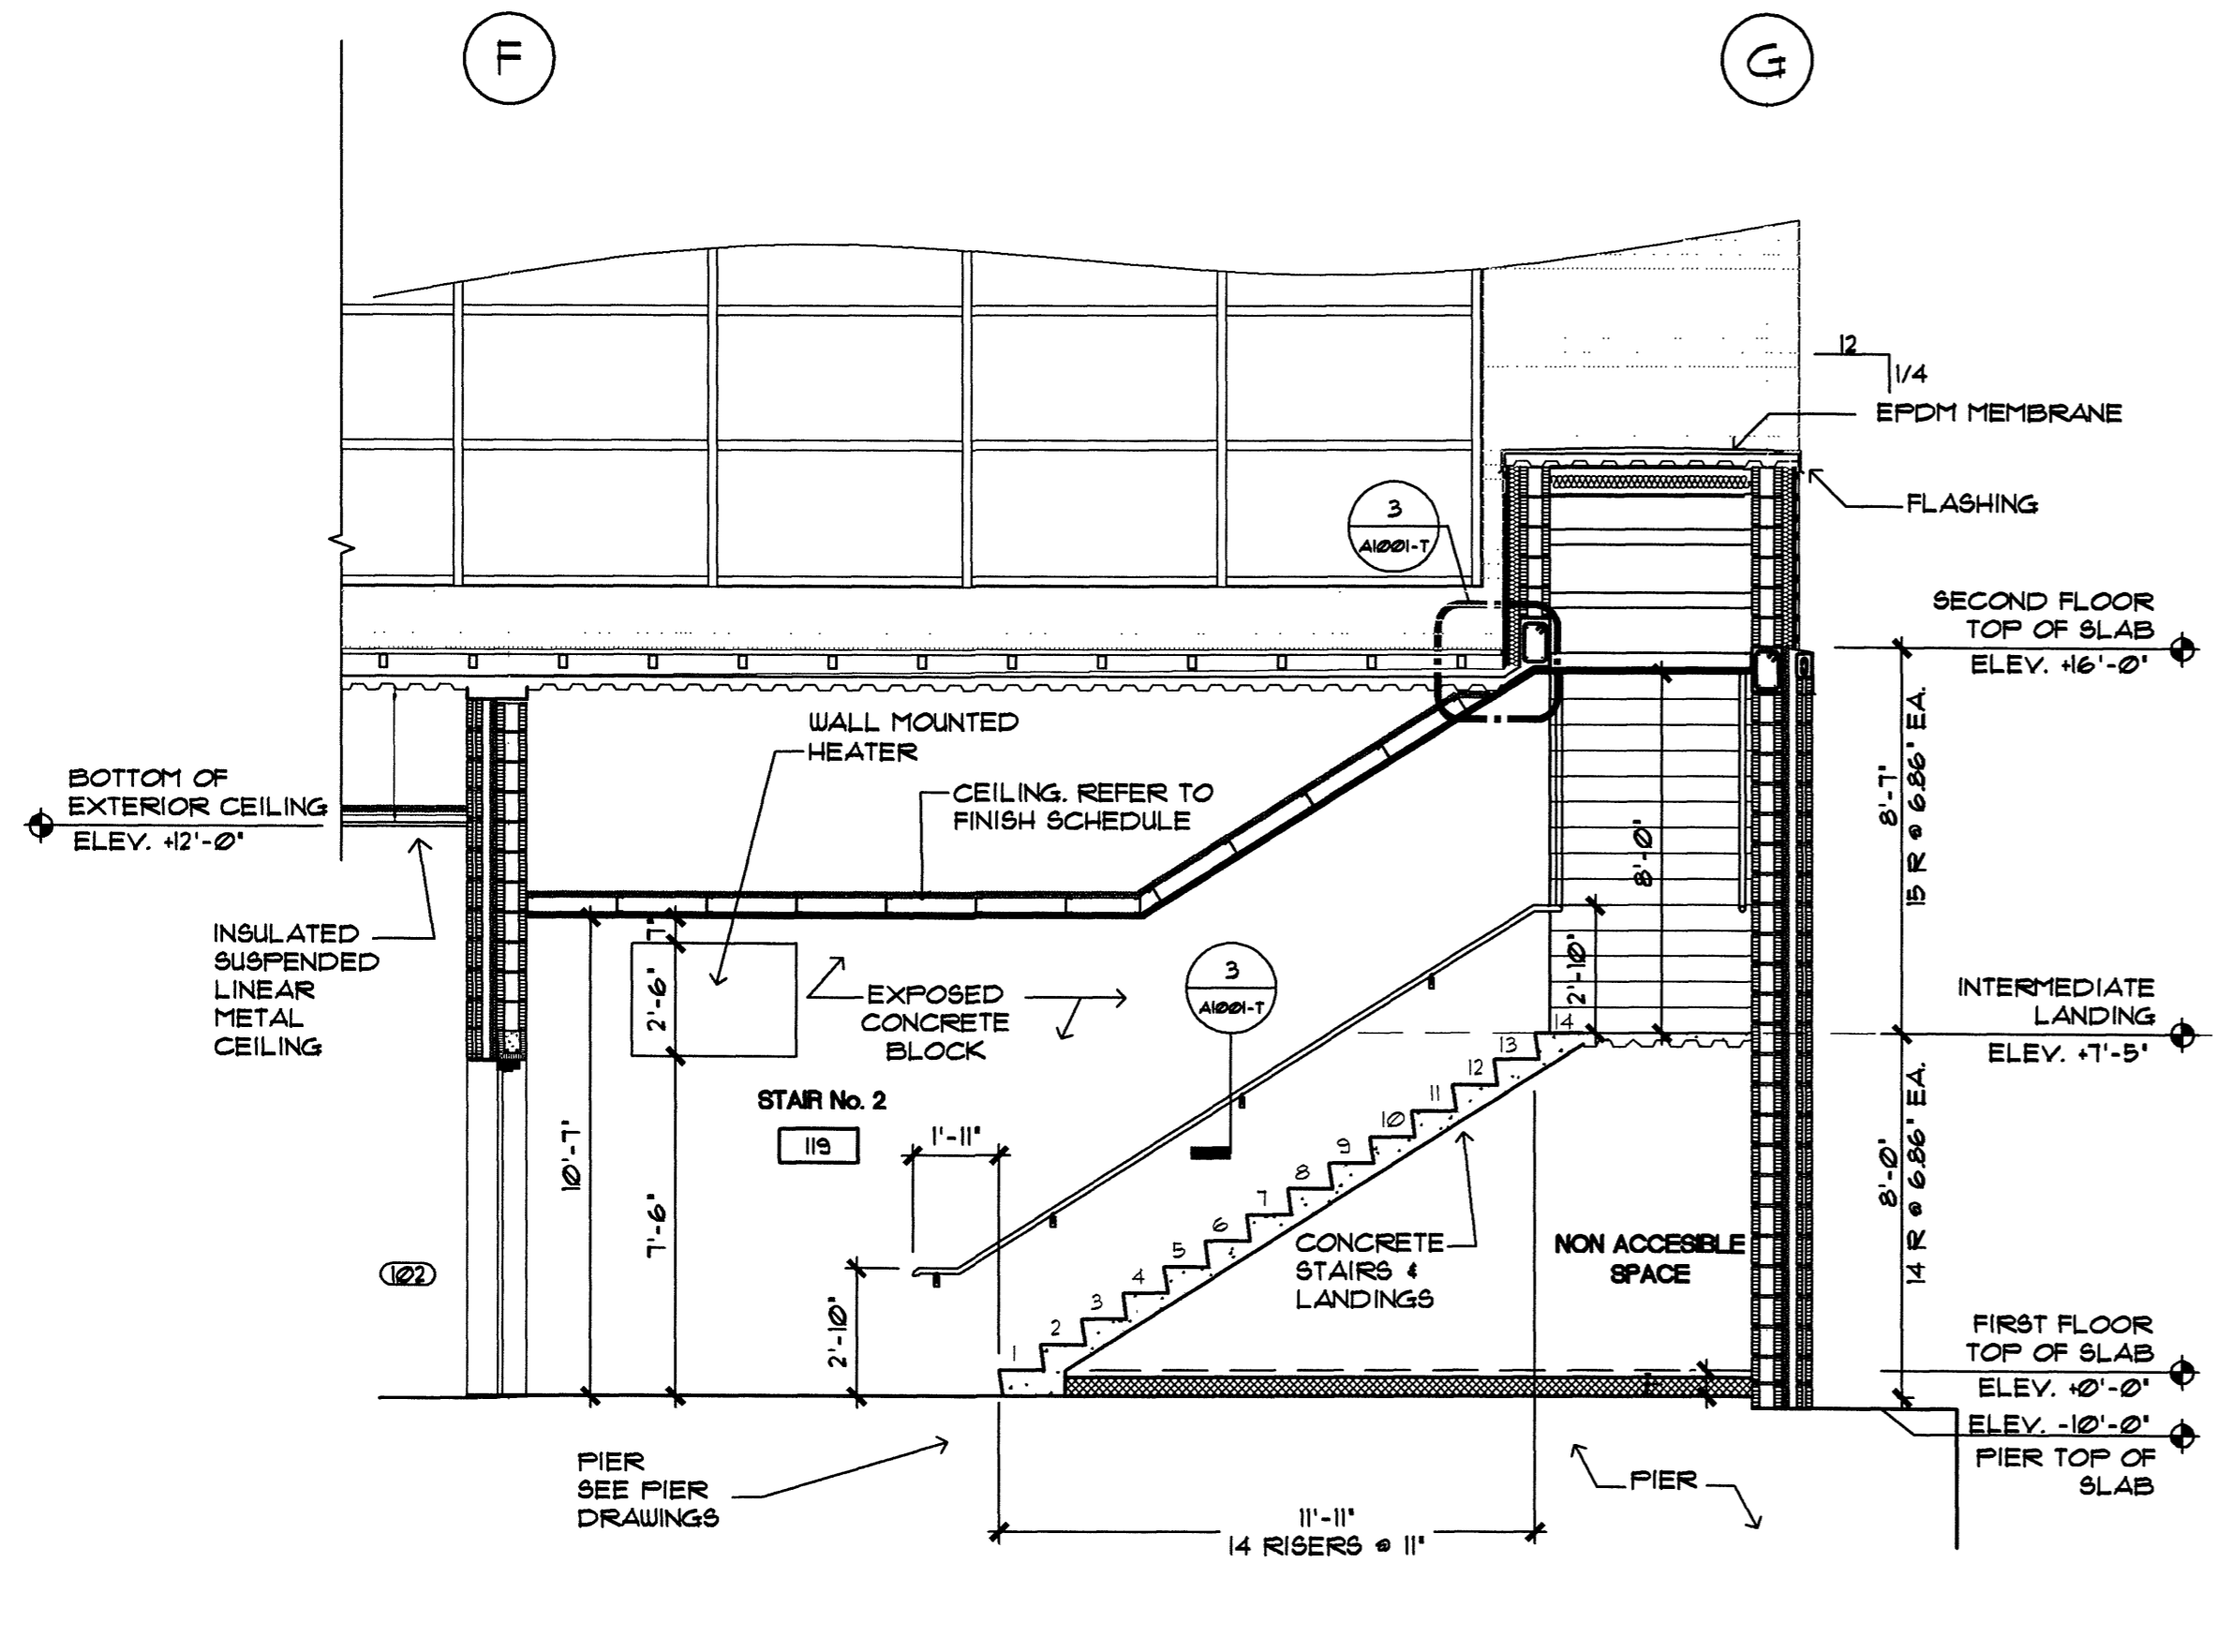

SECTION (STAIR No. 2)
SCALE: 1/4" = 1'-0"

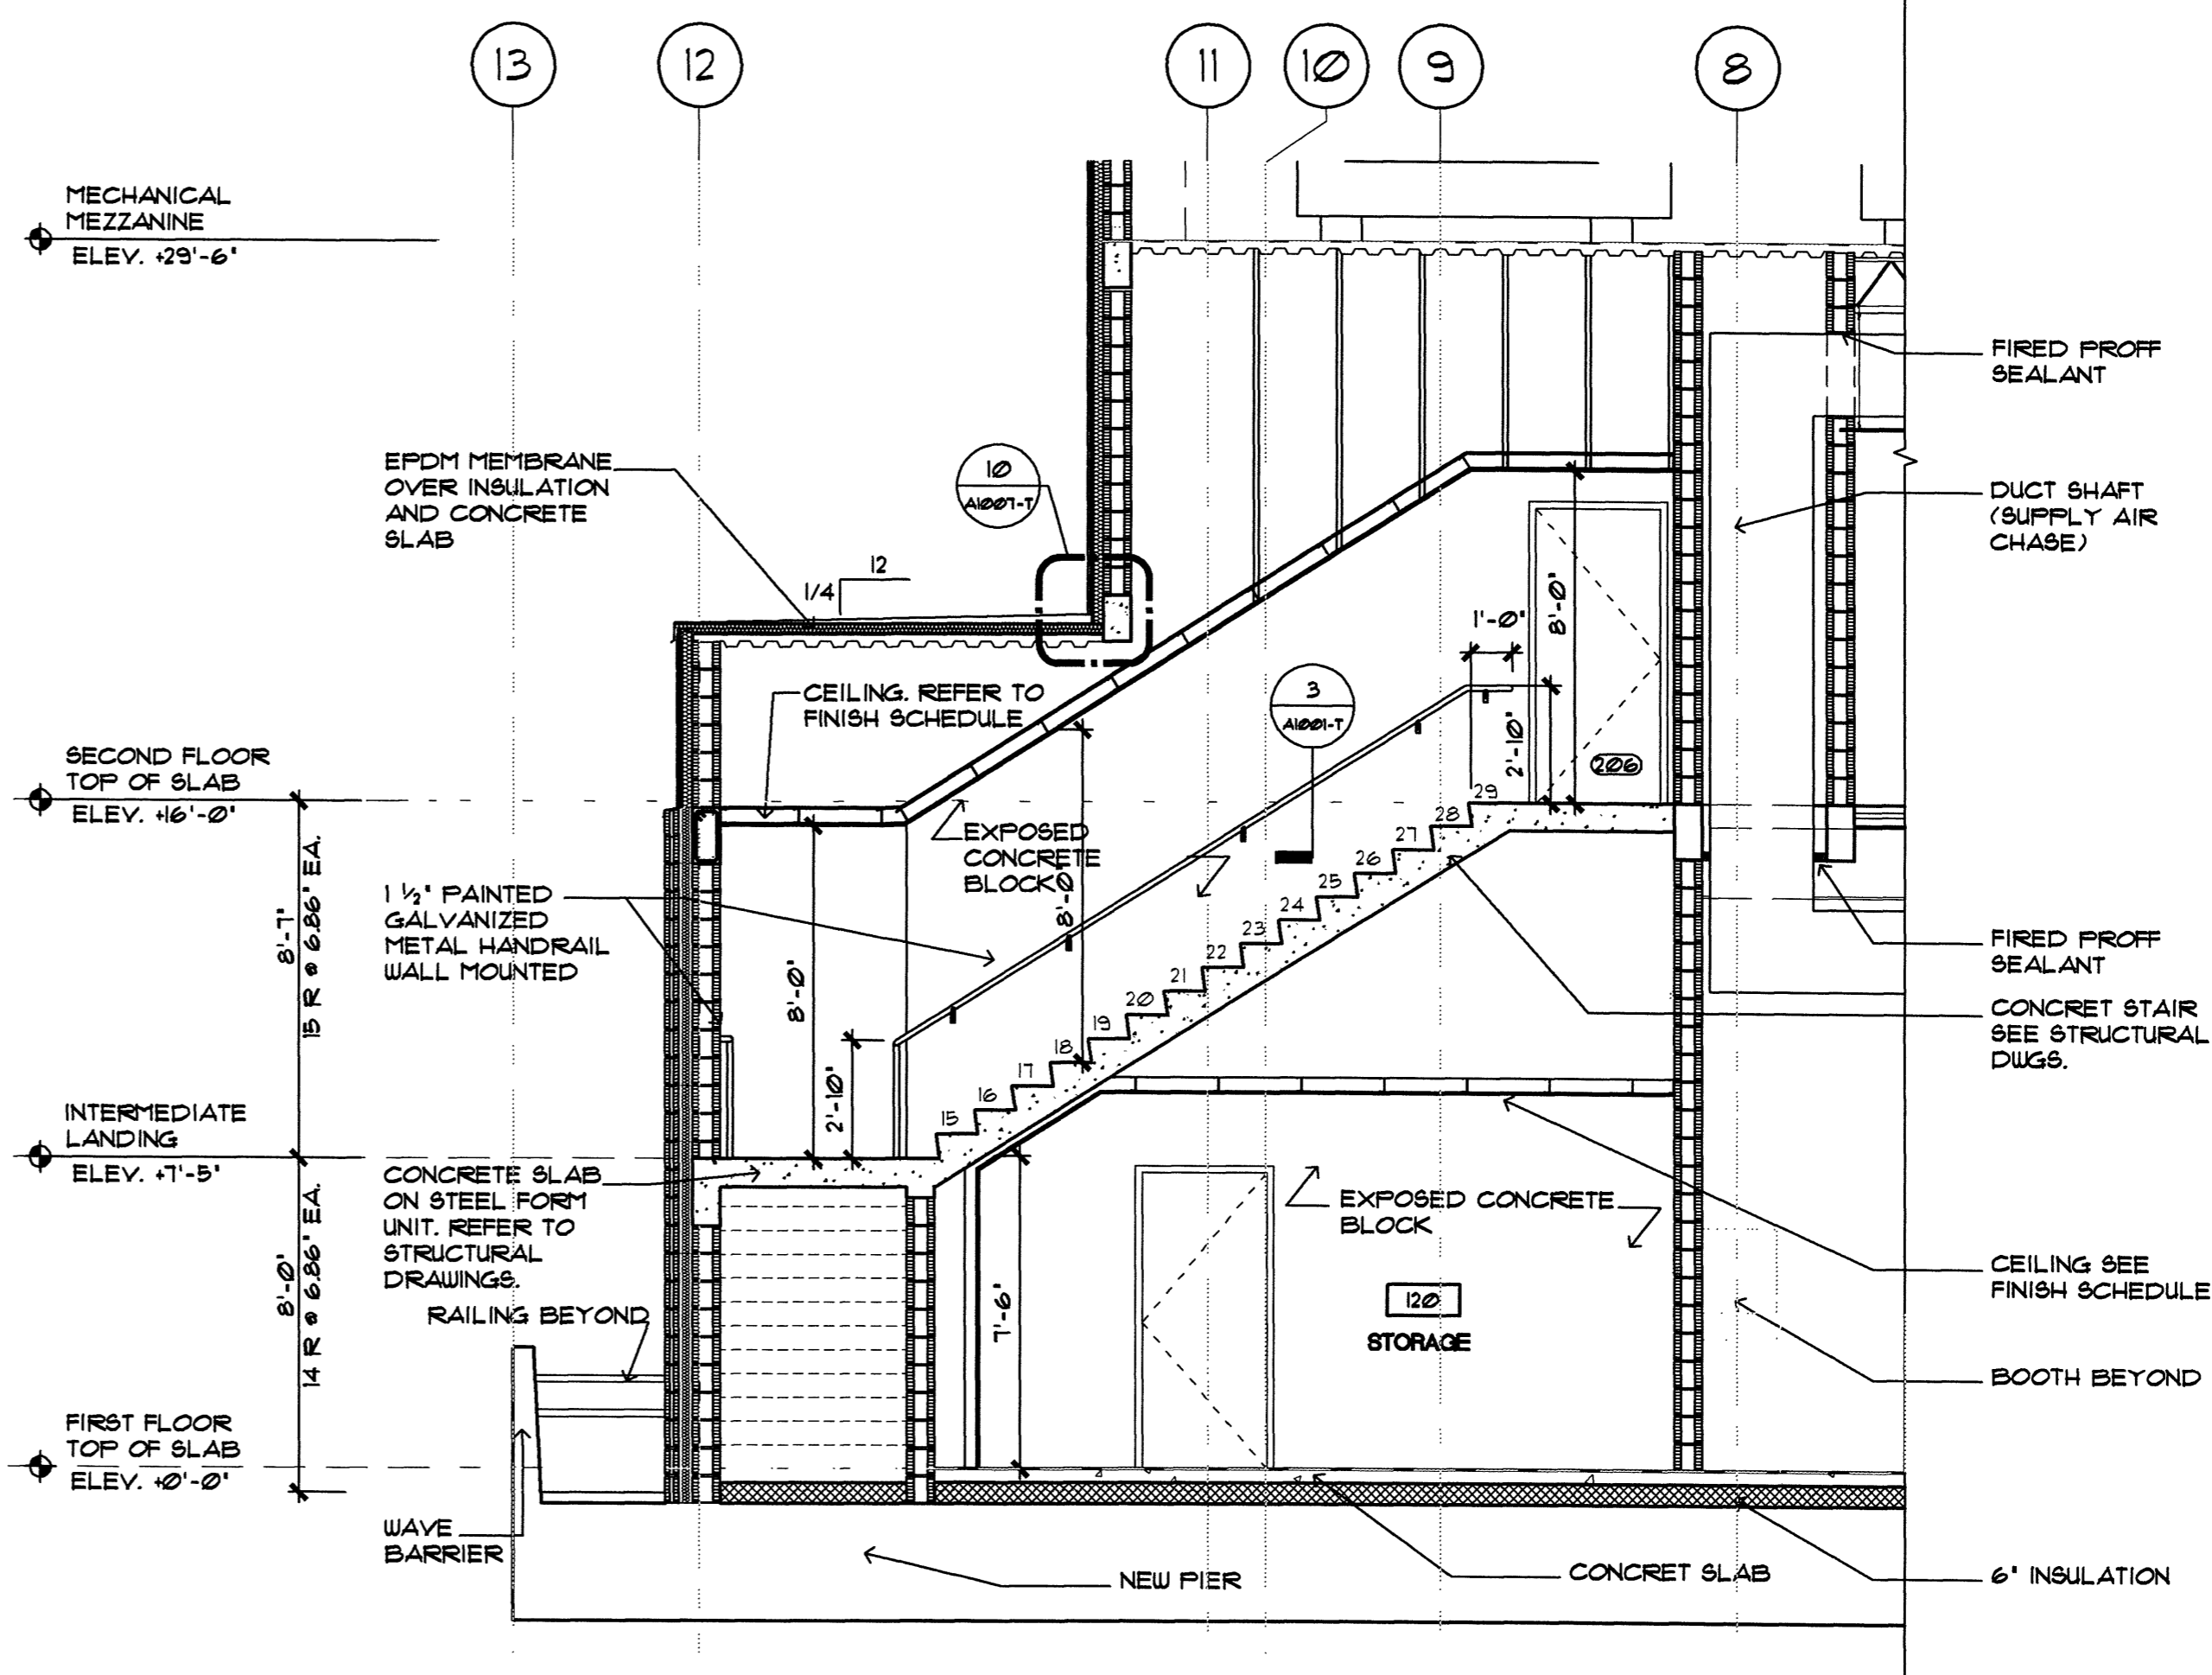


SECTION (STAIR No. 2)
SCALE: 1/4" = 1'-0"

IN ASSOCIATION WITH:
CONSULTING ENGINEERS
PERKINS+WILL
PELANOVICH POTTSCHAM & BRIDGE
WINTON SCOTT ARCHITECTS
HALEY & ALDRICH



STATE OF MAINE
DEPARTMENT OF TRANSPORTATION
PROJECT NUMBER 009215.00
PIN
009215.00

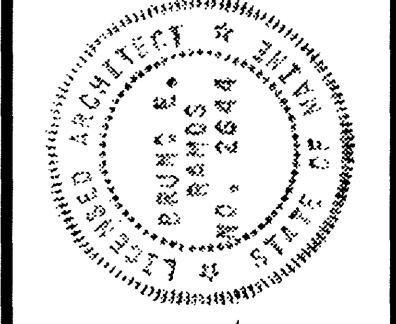

SIGNATURE
DATE 10/8/2004
P. LICENCE NUMBER
ARC 2644

PROJ. MANAGER	PAUL POTTLE	DATE
DESIGN-DETAILED		
CHECKED-REVIEWED		
DESIGN-DETAILED02		
DESIGN-DETAILED03		
REVISIONS 1	DETAILS CALLOUT	4/21/05
REVISIONS 2		
REVISIONS 3		
REVISIONS 4		
FIELD CHANGES		

CITY OF PORTLAND
OCEAN GATEWAY PHASE 1
STAIRS PLANS & SECTIONS

A801-T