




Filename:

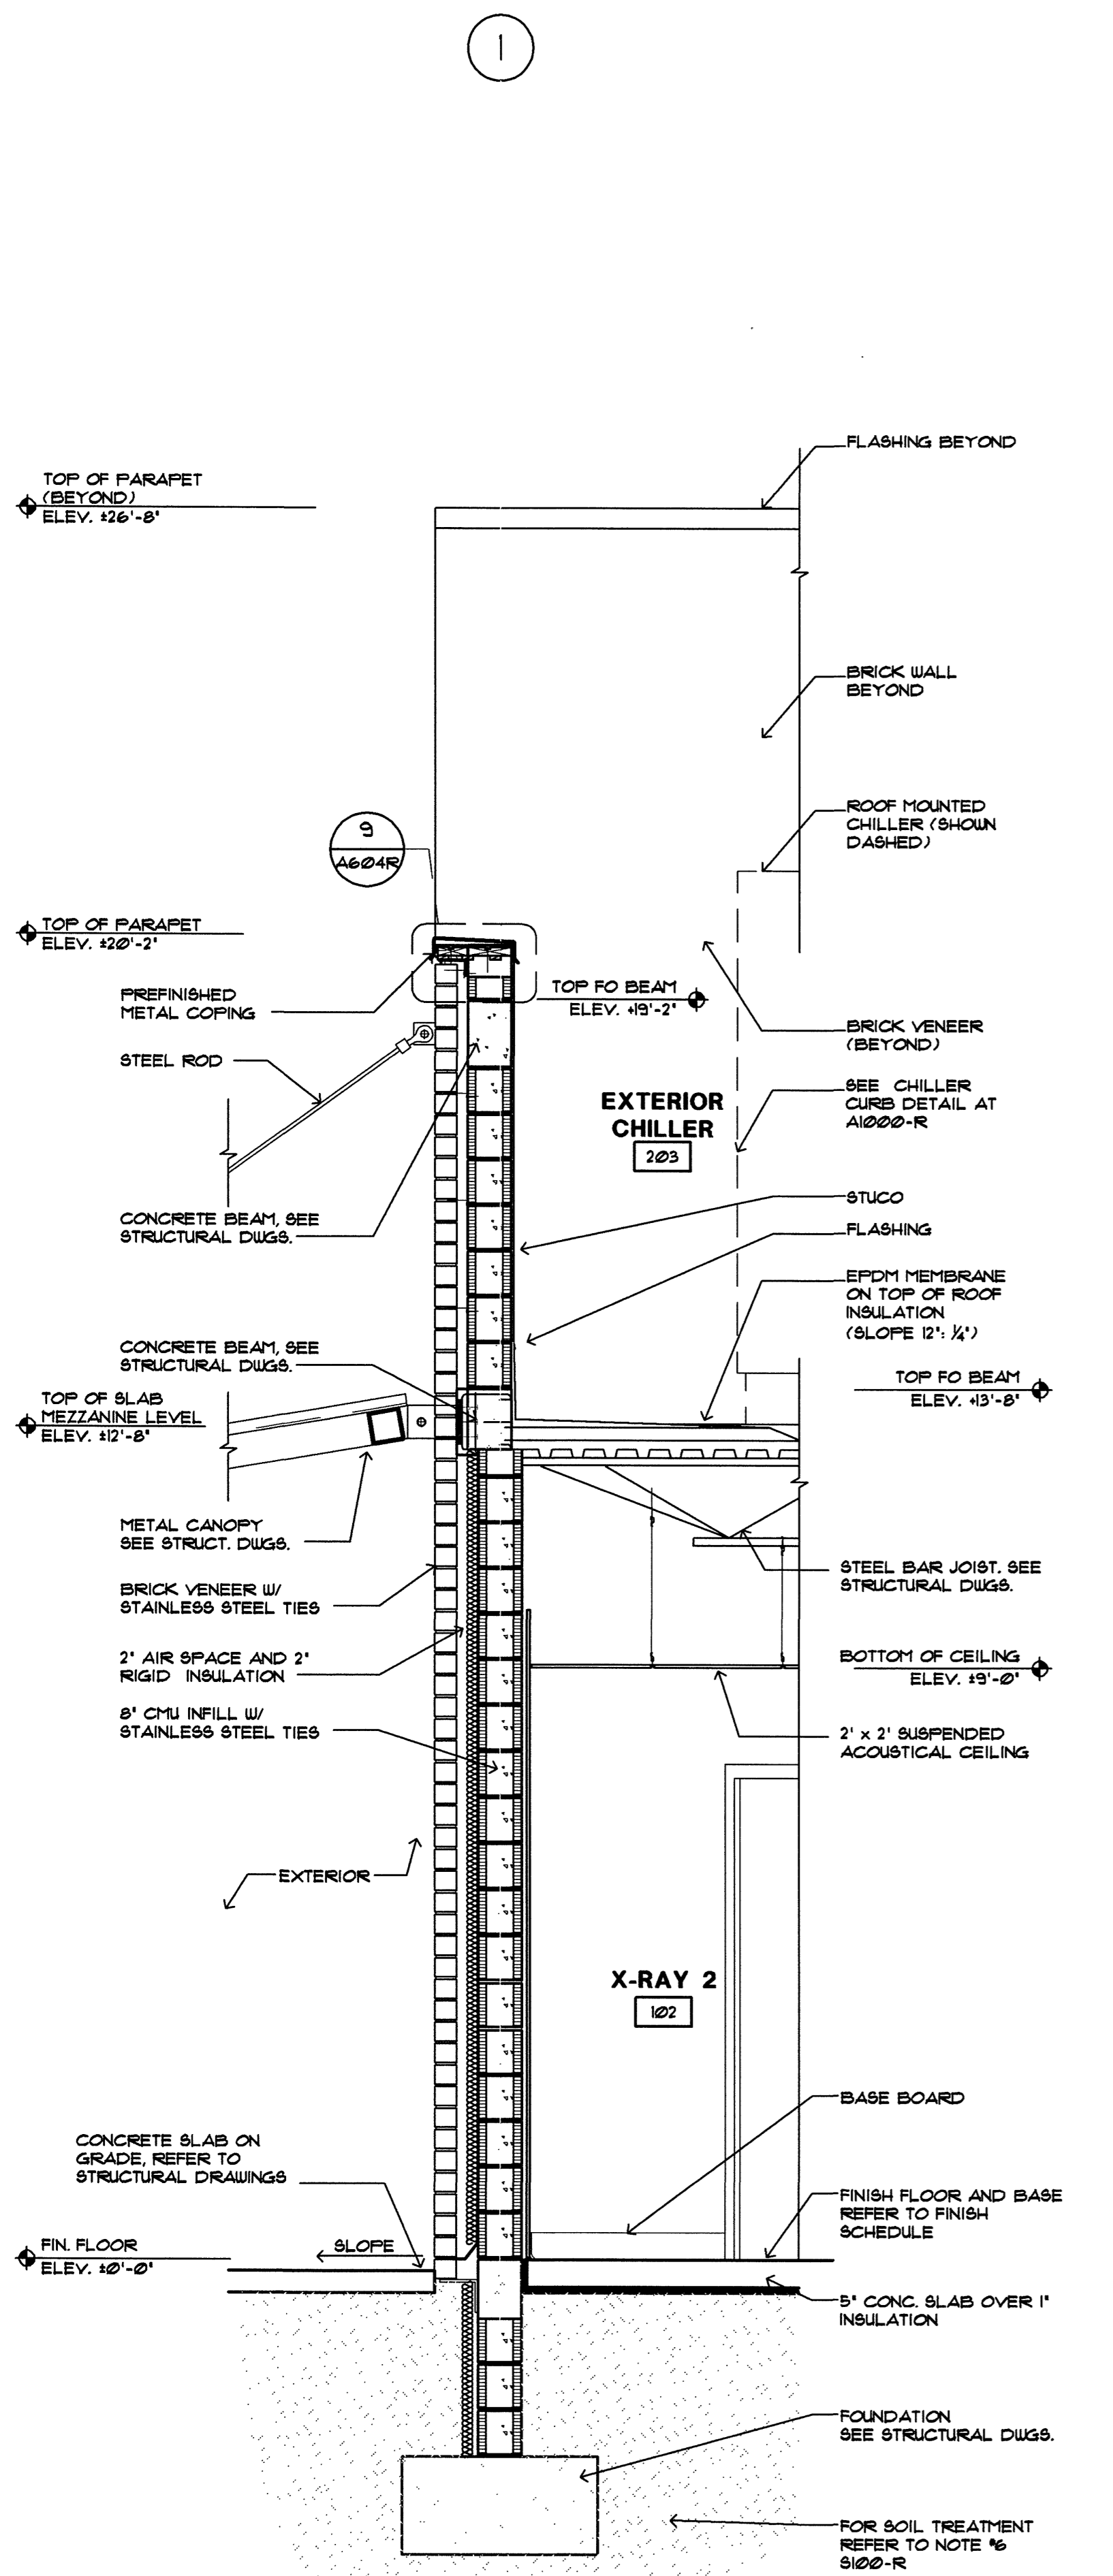


1
WALL SECTION
SCALE: 1/2" = 1'-0"

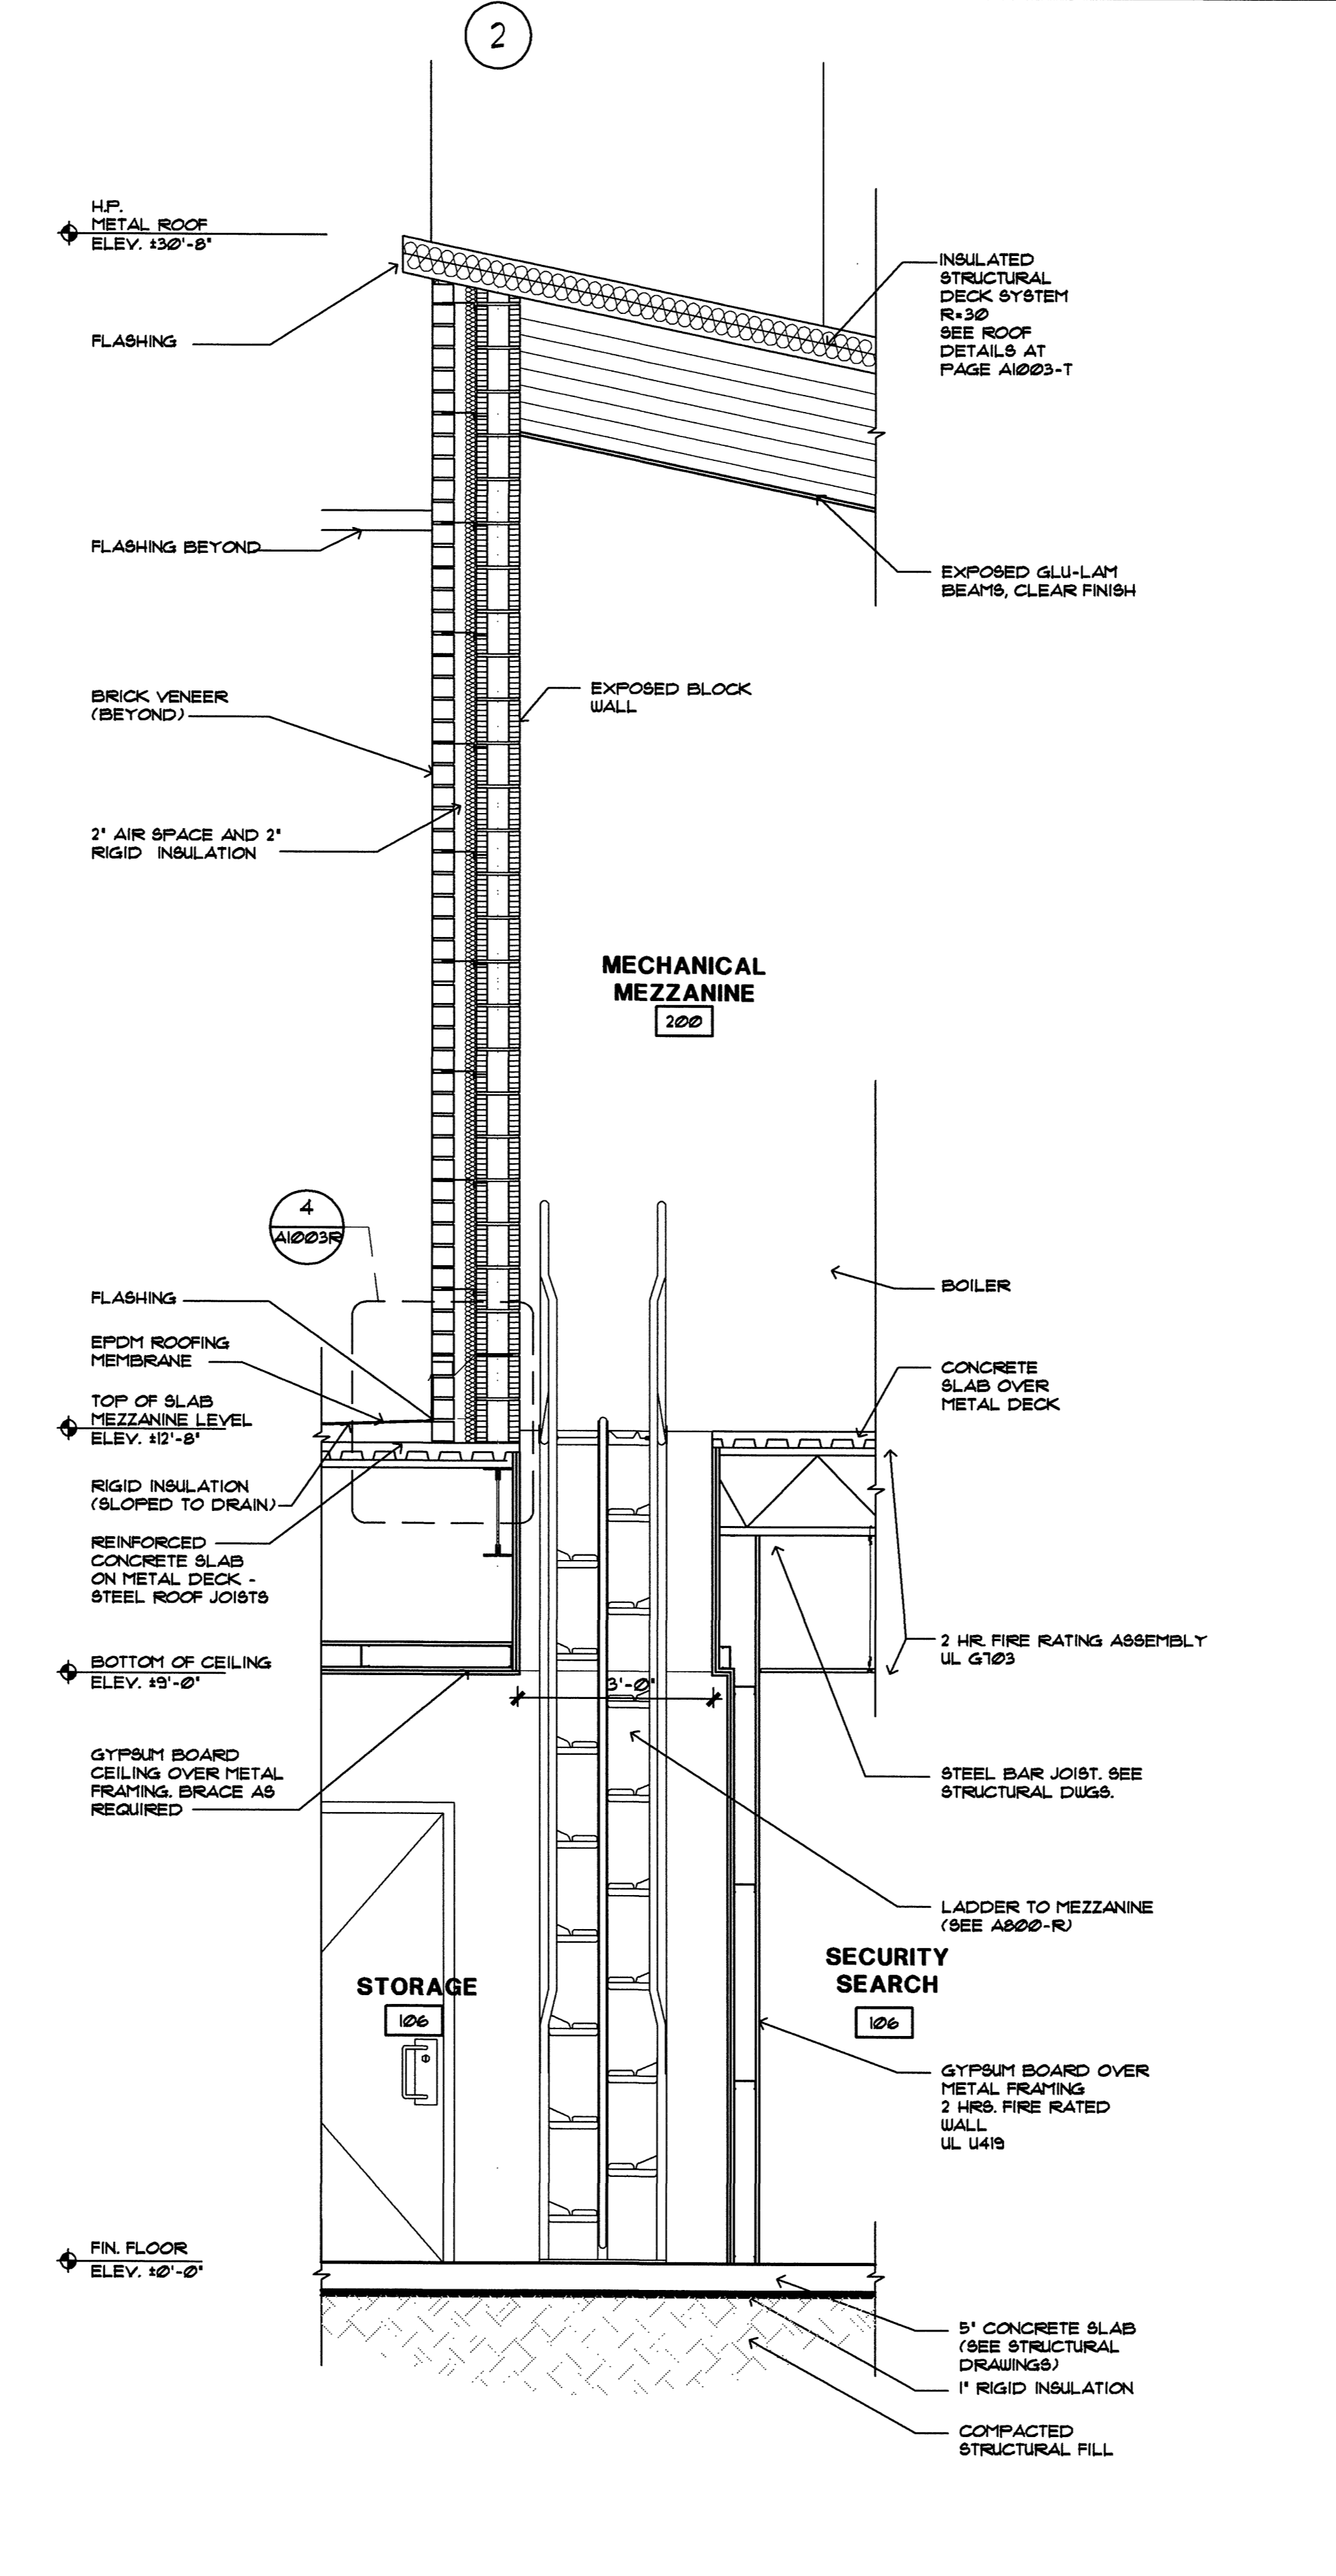

2
WALL SECTION
SCALE: 1/2" = 1'-0"

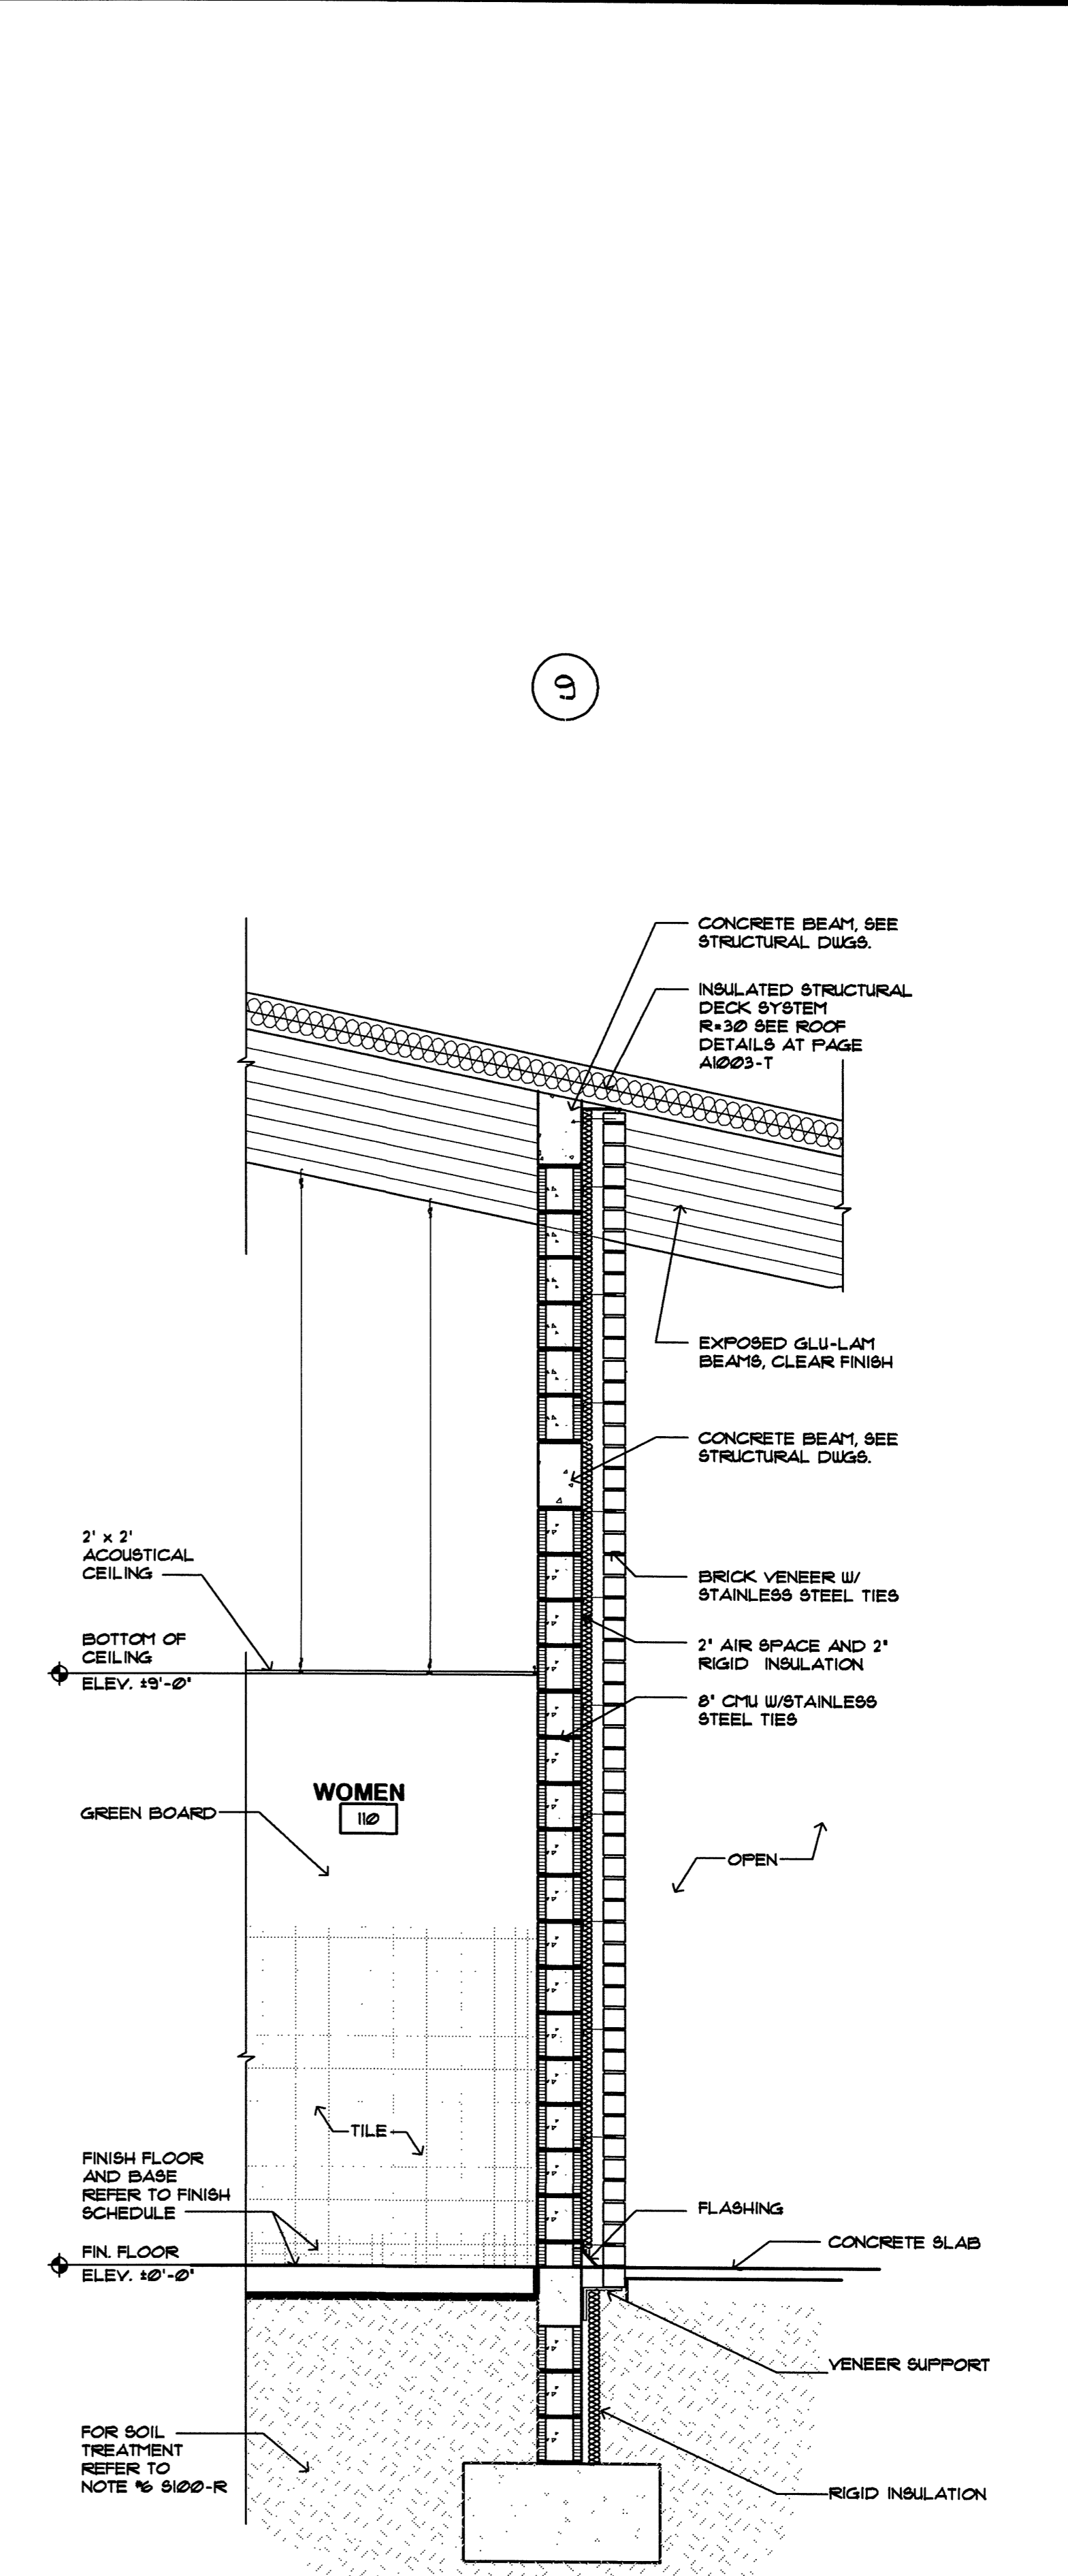

3
WALL SECTION
SCALE: 1/2" = 1'-0"

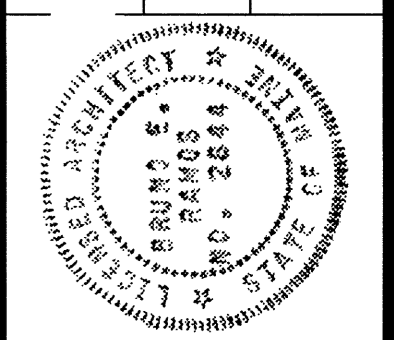

PROJ. MANAGER	PAUL POTTLE	DATE	
DESIGN-DETAILED		BY	
CHECKED-REVIEWED		DATE	
DESIGN-DETAILED		DATE	
REVISIONS 1		DATE	
REVISIONS 2		DATE	
REVISIONS 3		DATE	
REVISIONS 4		DATE	
FIELD CHANGES		DATE	

CITY OF PORTLAND
OCEAN GATEWAY PHASE 1
WALL SECTIONS

A500-R