



1 WALL SECTION
SCALE: 1/2" = 1'-0"

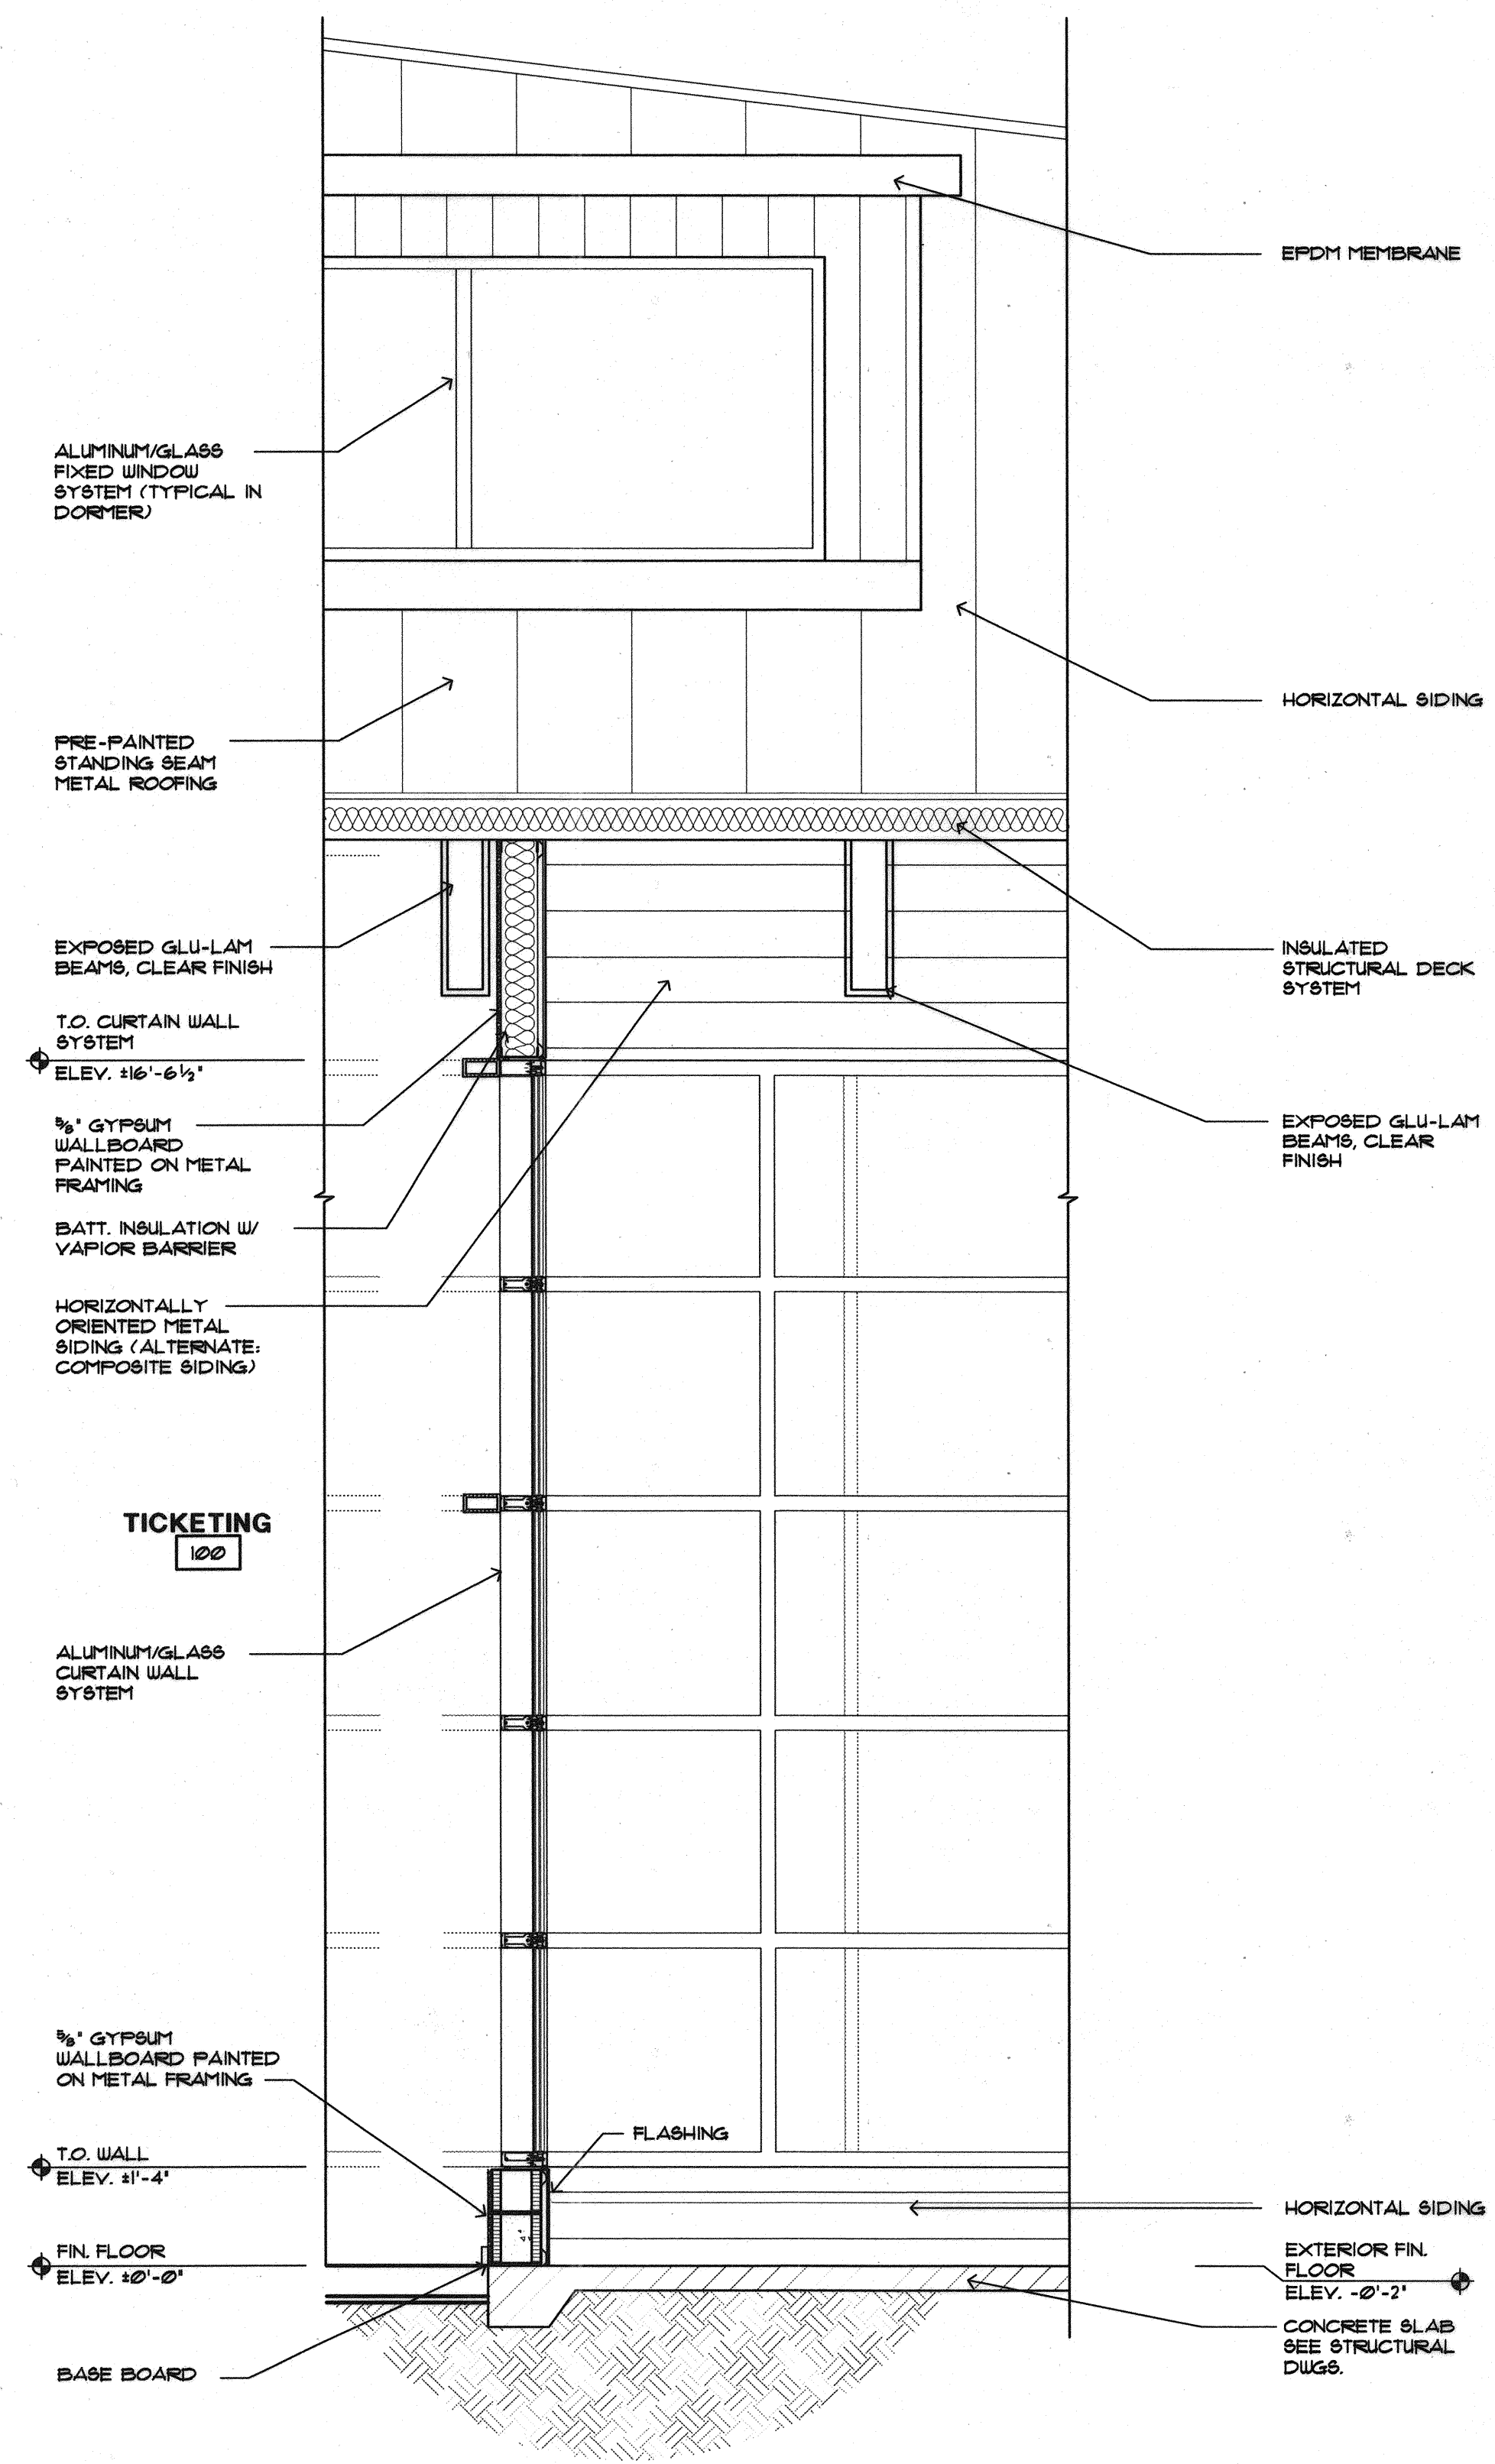

2 WALL SECTION
SCALE: 1/2" = 1'-0"

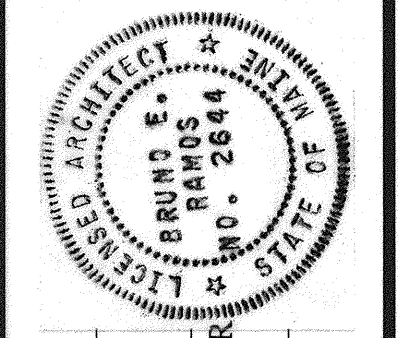

PROJ. MANAGER	PAUL POTLITZ	DATE	10/8/2004
DESIGN-DETAILED		BY	
CHECKED-REVIEWED		DATE	
DESIGN2-DETAILED2		SIGNATURE	
DESIGN3-DETAILED3		P. LICENSE NUMBER	ARC 2644
REVISIONS 1		DATE	10/8/2004
REVISIONS 2			
REVISIONS 3			
REVISIONS 4			
FIELD CHANGES			

CITY OF PORTLAND
OCEAN GATEWAY PHASE 1
WALL SECTIONS