



EAST ELEVATION
SCALE: 3/16"=1'-0"

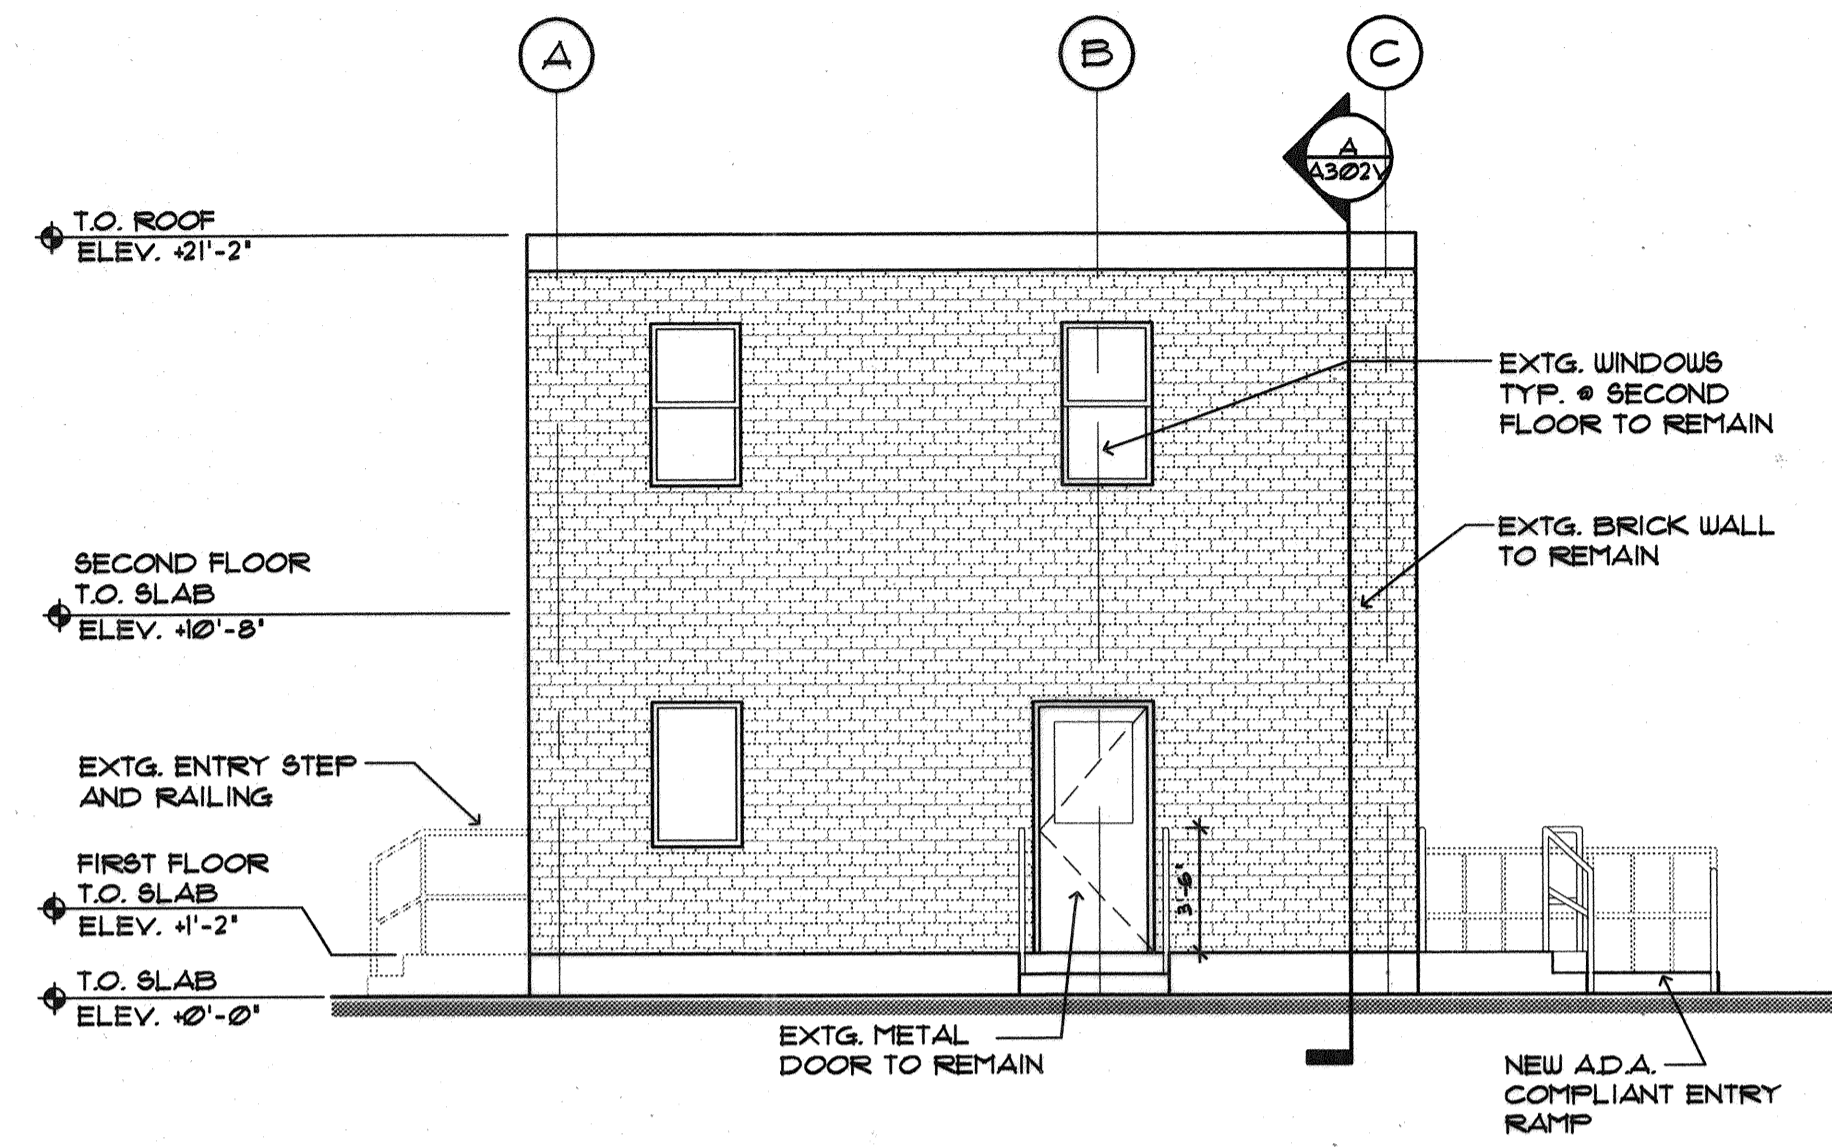


SOUTH ELEVATION
SCALE: 3/16"=1'-0"

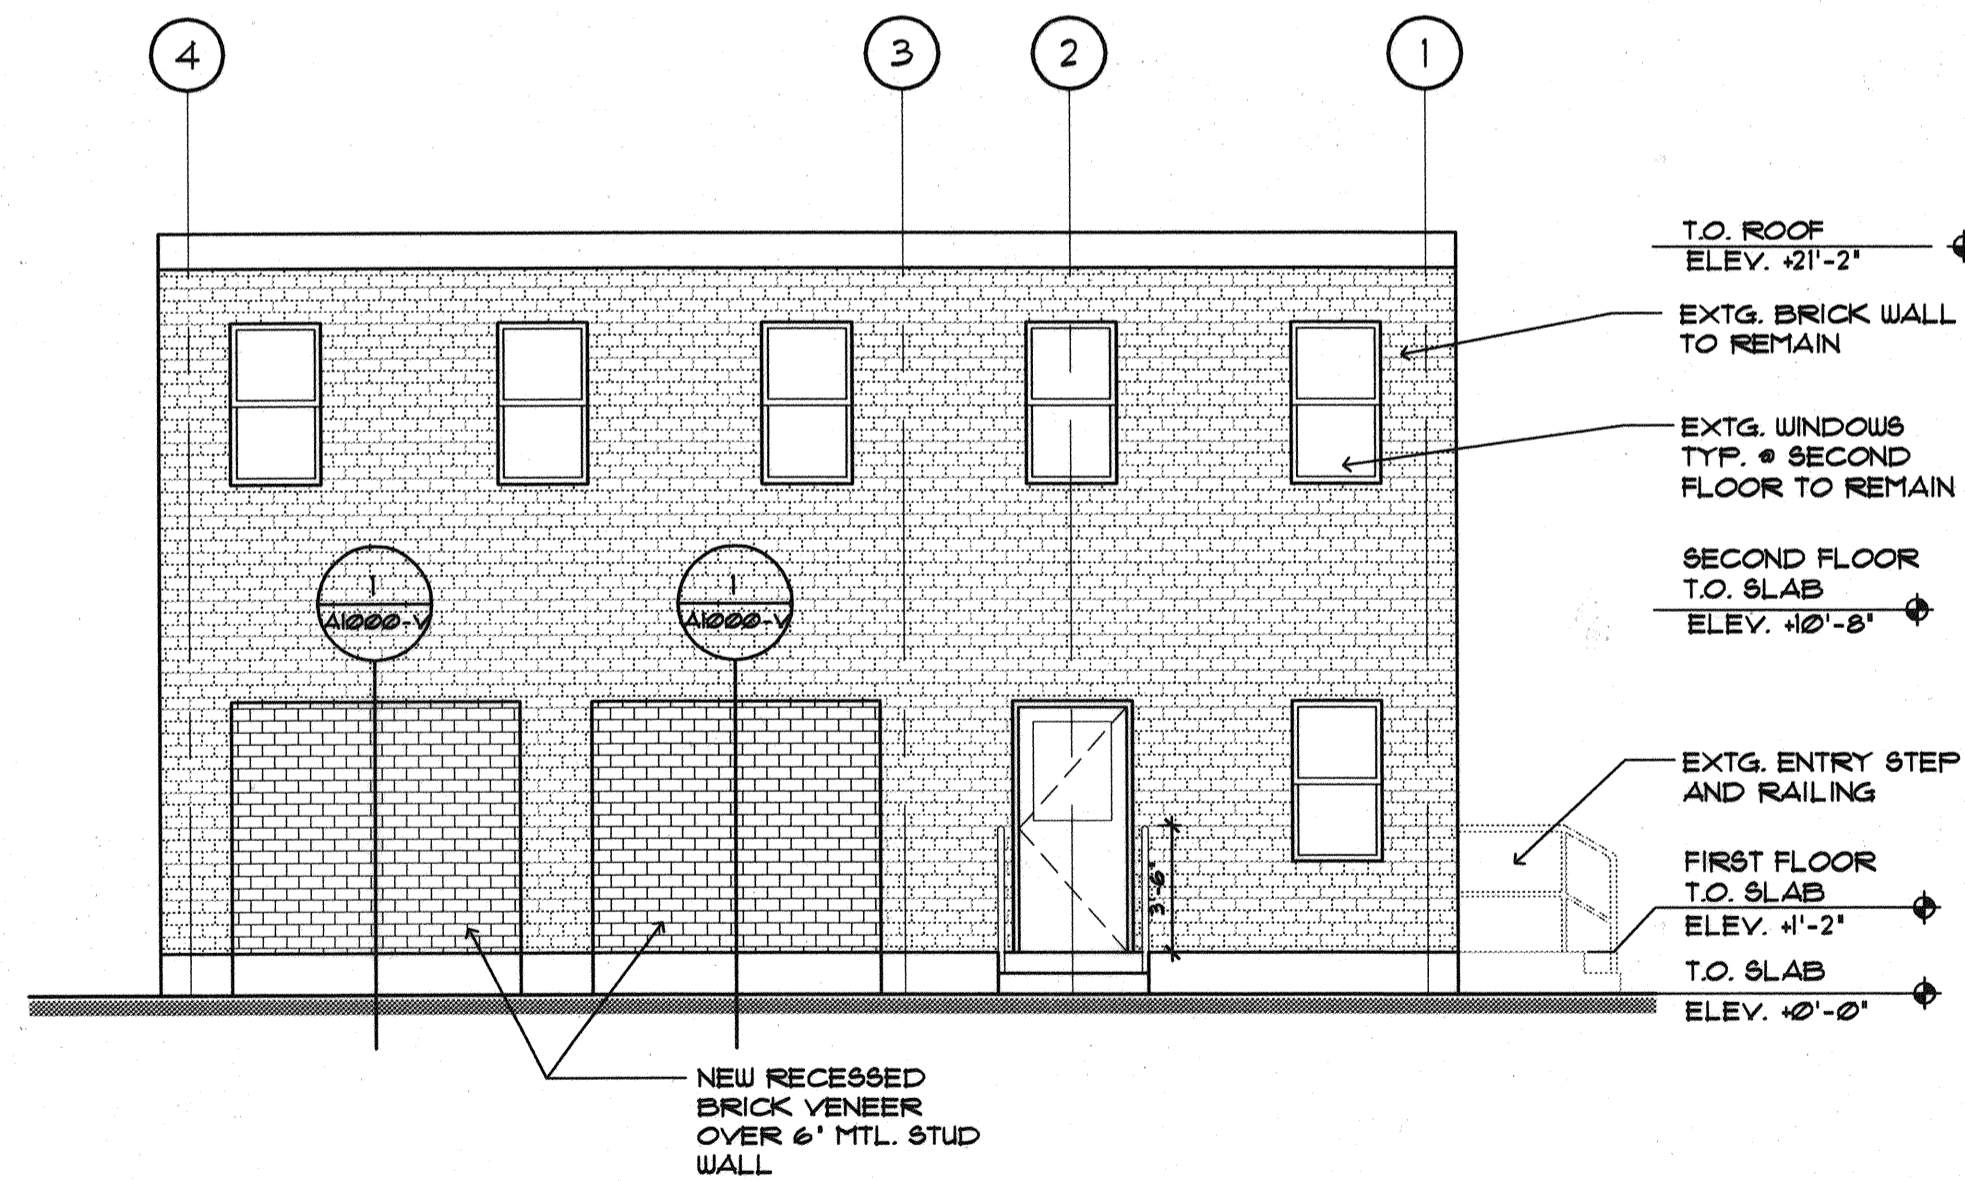

WEST ELEVATION
SCALE: 3/16"=1'-0"

IN ASSOCIATION WITH:
BEA
BEATRICE ARCHITECTS
PERA TROVICH, NOTTINGHAM & DRAGE
WINTON SCOTT ARCHITECTS
HALEY & ALDRICH

STATE OF MAINE
DEPARTMENT OF TRANSPORTATION
PROJECT NUMBER 009215.00
PIN
009215.00

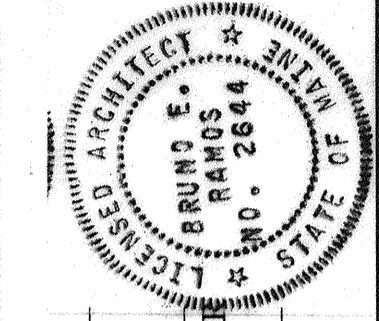

PROJ. MANAGER	PAUL POTTLE	DATE	
DESIGN-DETAILED		BY	
CHECKED-REVIEWED		DATE	
DESIGN-DETAILED2		SIGNATURE	
DESIGN-DETAILED3		P. LICENSE NUMBER	ARC 2644
REVISIONS 1		DATE	10/8/2004
REVISIONS 2			
REVISIONS 3			
REVISIONS 4			
FIELD CHANGES			

CITY OF PORTLAND
OCEAN GATEWAY PHASE 1
EXTERIOR BUILDING ELEVATIONS

A300-V