


LEGEND:


- ○ DENOTES COLUMN AT THIS LEVEL.
- ▨ ○ DENOTES COLUMN ENDS BELOW THIS LEVEL.

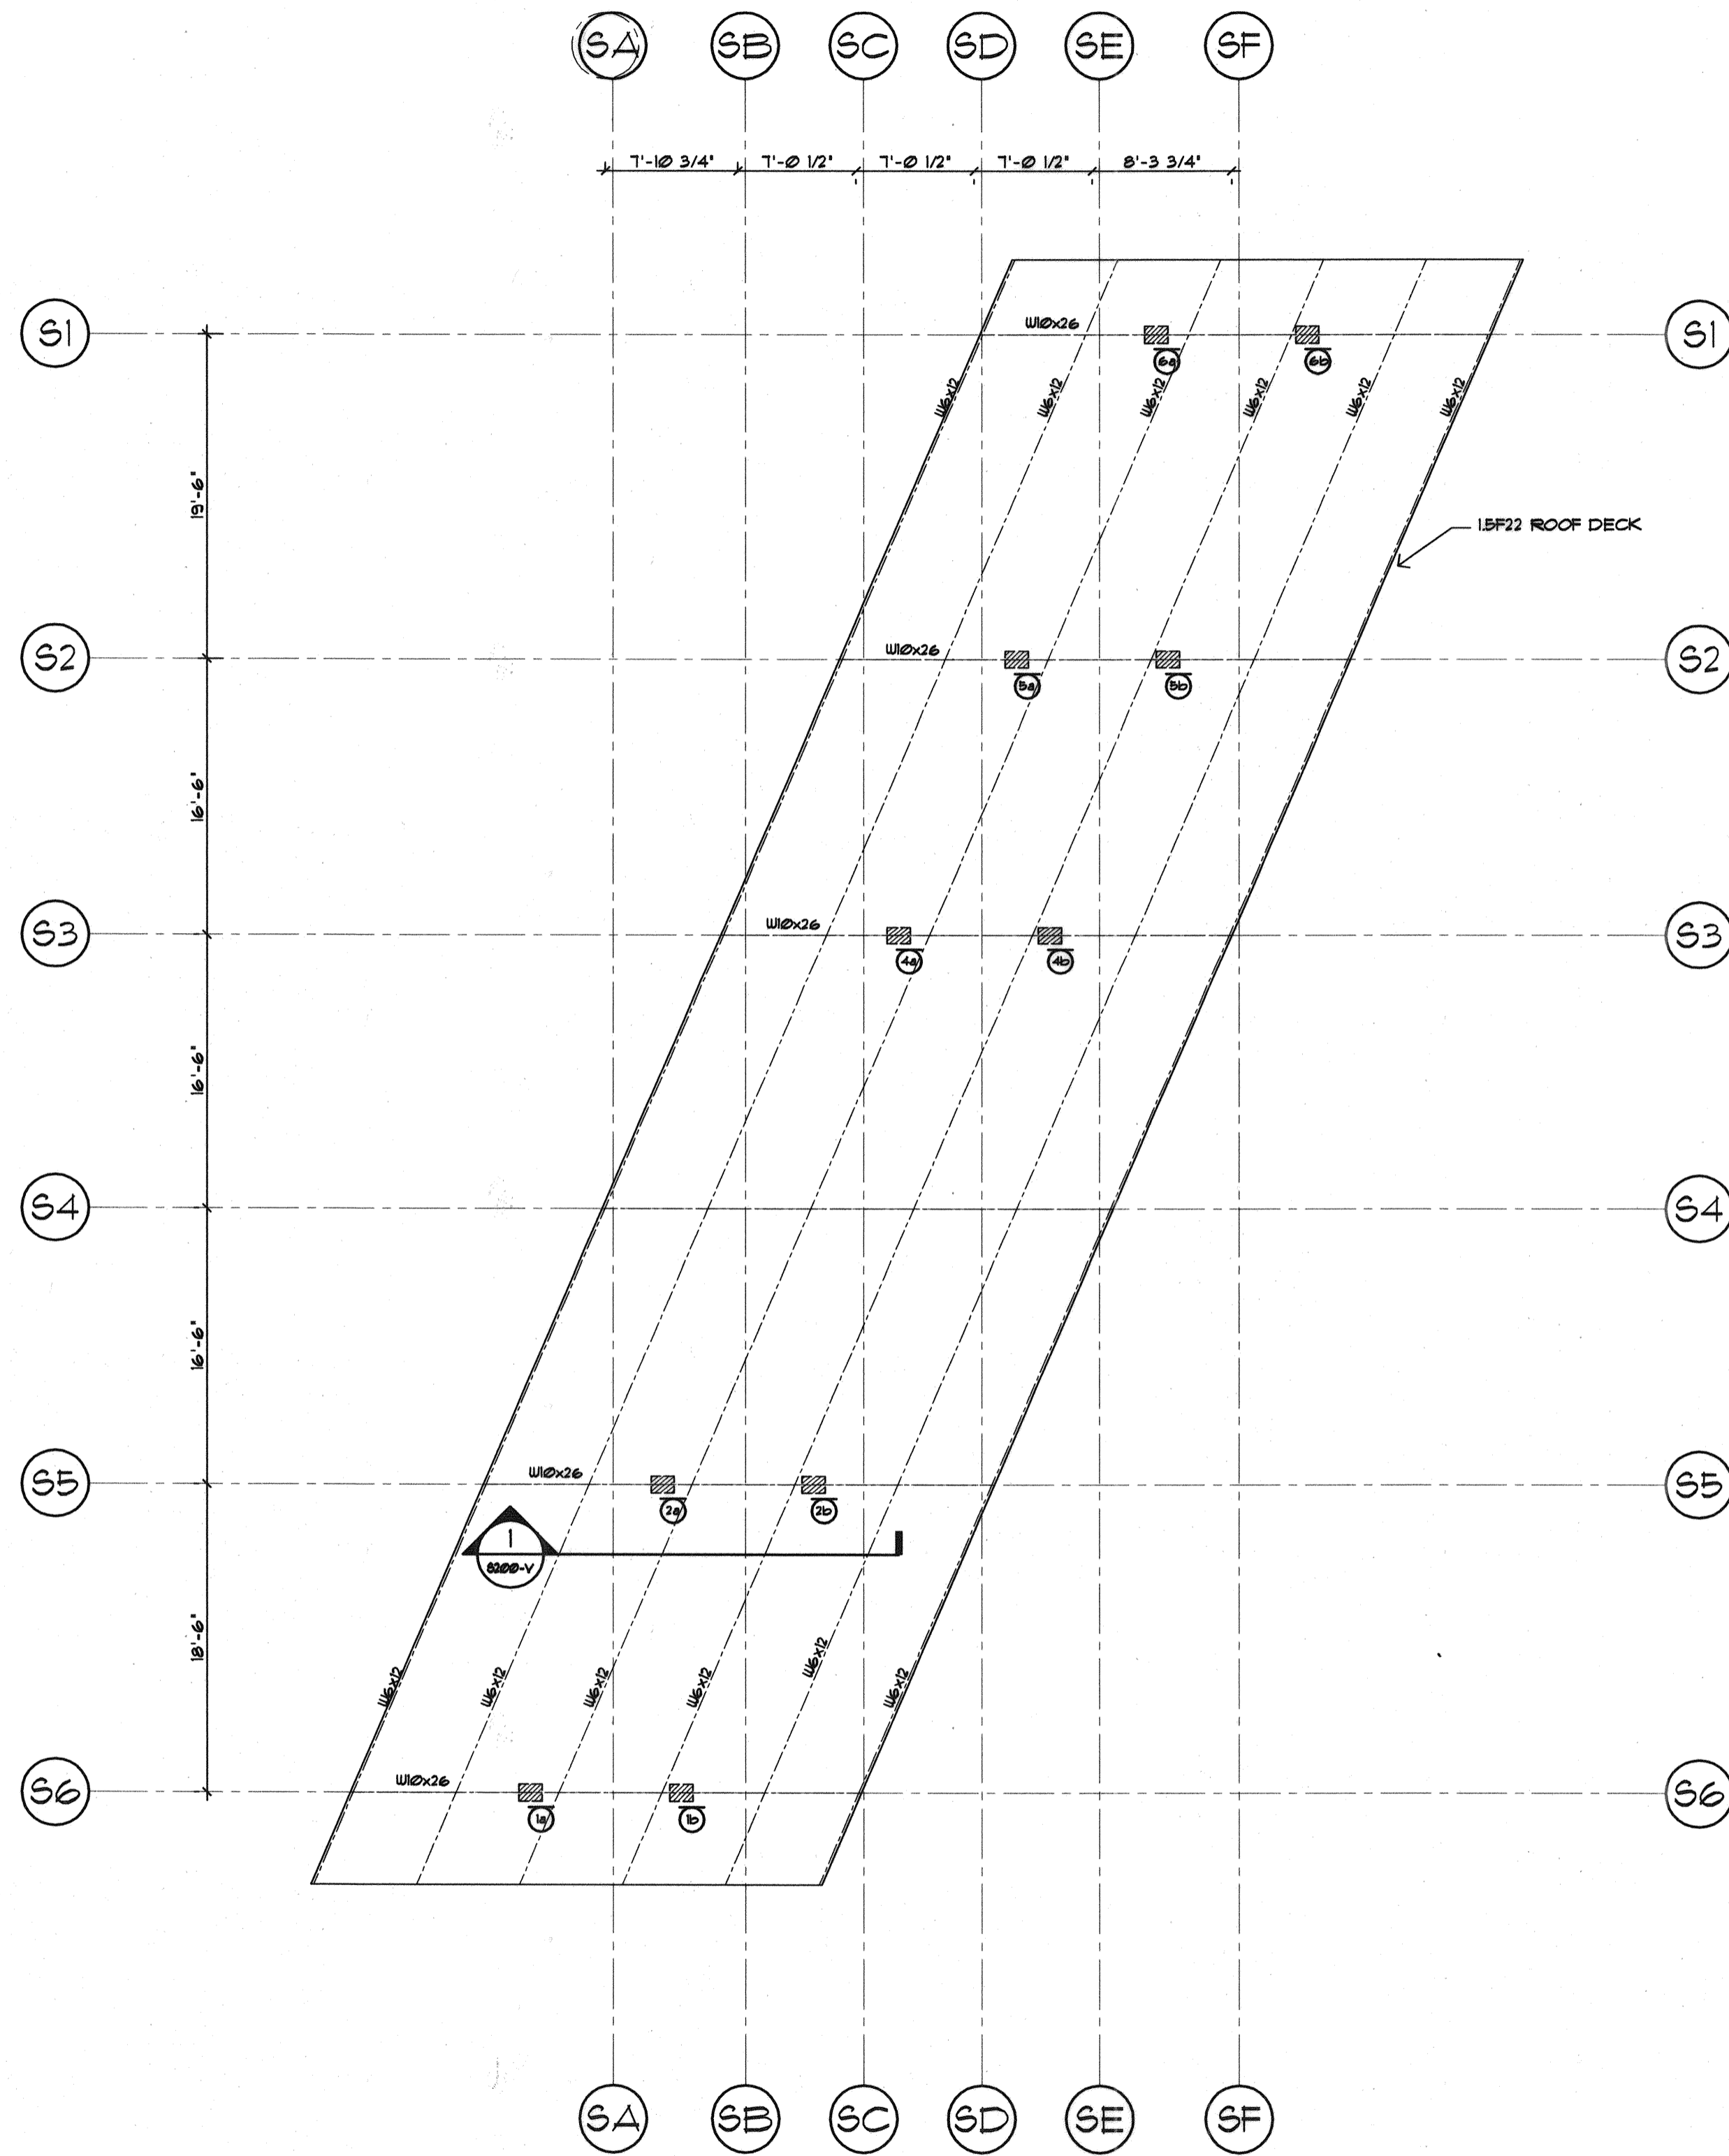

NOTE

- 1- DESIGN LOAD:
 ROOF LIVE LOAD 20 PSF
 SNOW LOAD 30 PSF
 WIND LOAD 20 PSF
- 2- IN CASE A MANUFACTURER IS TO PROVIDE A COMPLETE ROOF STRUCTURE TO REPLACE THE DESIGN SHOWN ON THIS PLAN, SIGNED AND SEALED SHOP DRAWINGS, IN COMPLIANCE WITH DESIGN LOAD CRITERIA HEREIN MUST BE SUBMITTED TO BEA FOR REVIEWED AND APPROVED.

VEHICLE INSPECTION ROOF FRAMING PLAN
 SCALE: 1/8" = 1'-0"

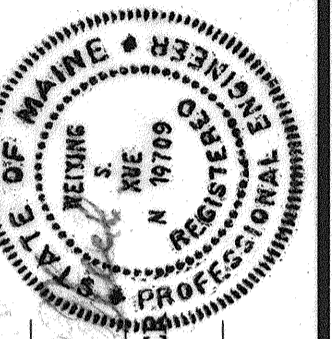

SIGNATURE	DATE
P. LICENCE NUMBER	DATE
PE 10709	10/8/2004

**CITY OF PORTLAND
 OCEAN GATEWAY PHASE 1
 VEHICLE INSPECTION
 ROOF FRAMING PLAN**

S101-V