



REAR ELEVATION
SCALE: 1/4"=1'-0"

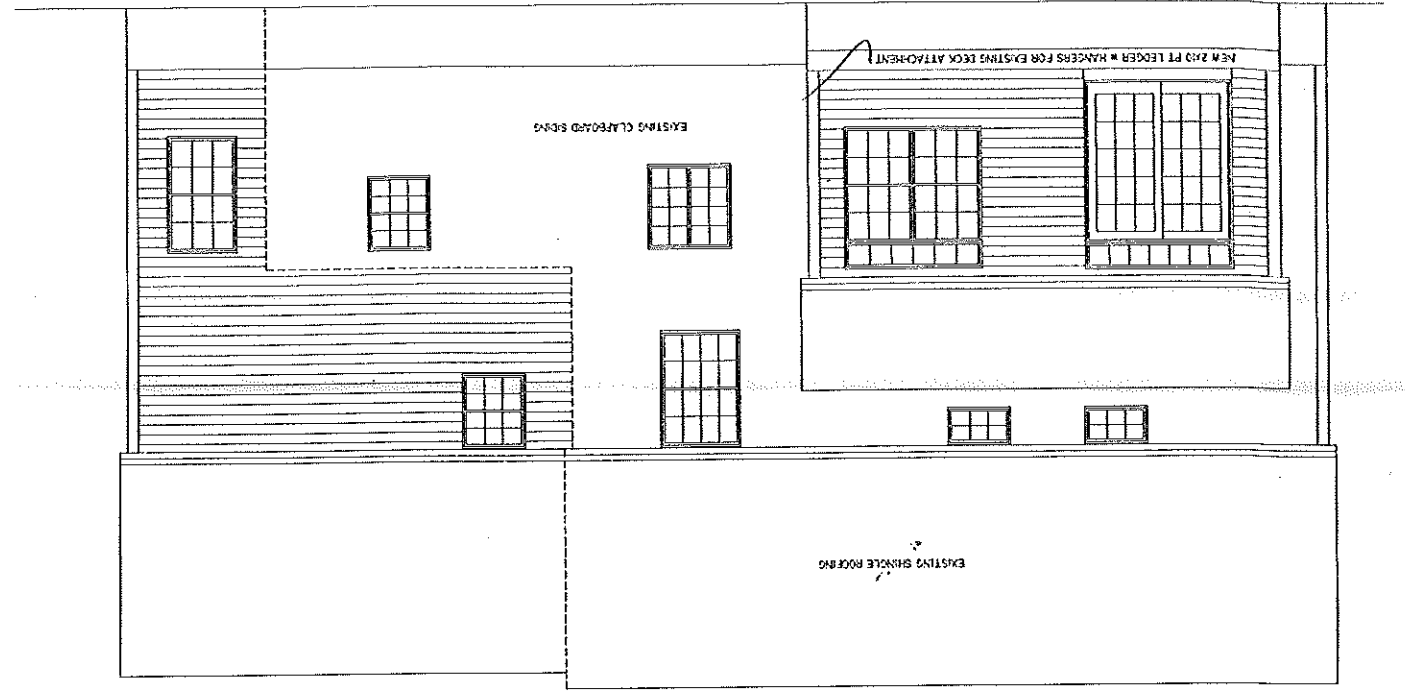


FRONT ELEVATION
SCALE: 1/4"=1'-0"



LEFT SIDE ELEVATION
SCALE: 1/4"=1'-0"

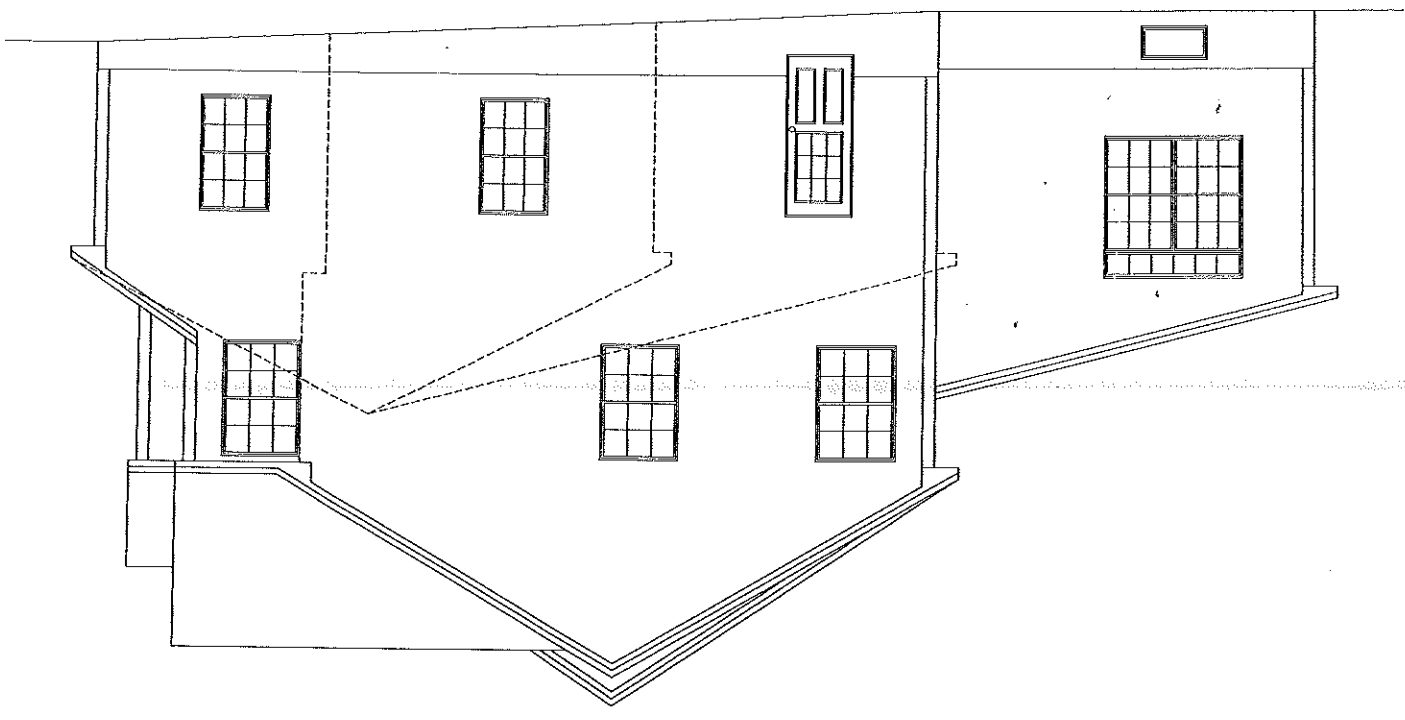

RIGHT SIDE ELEVATION
SCALE: 1/4"=1'-0"

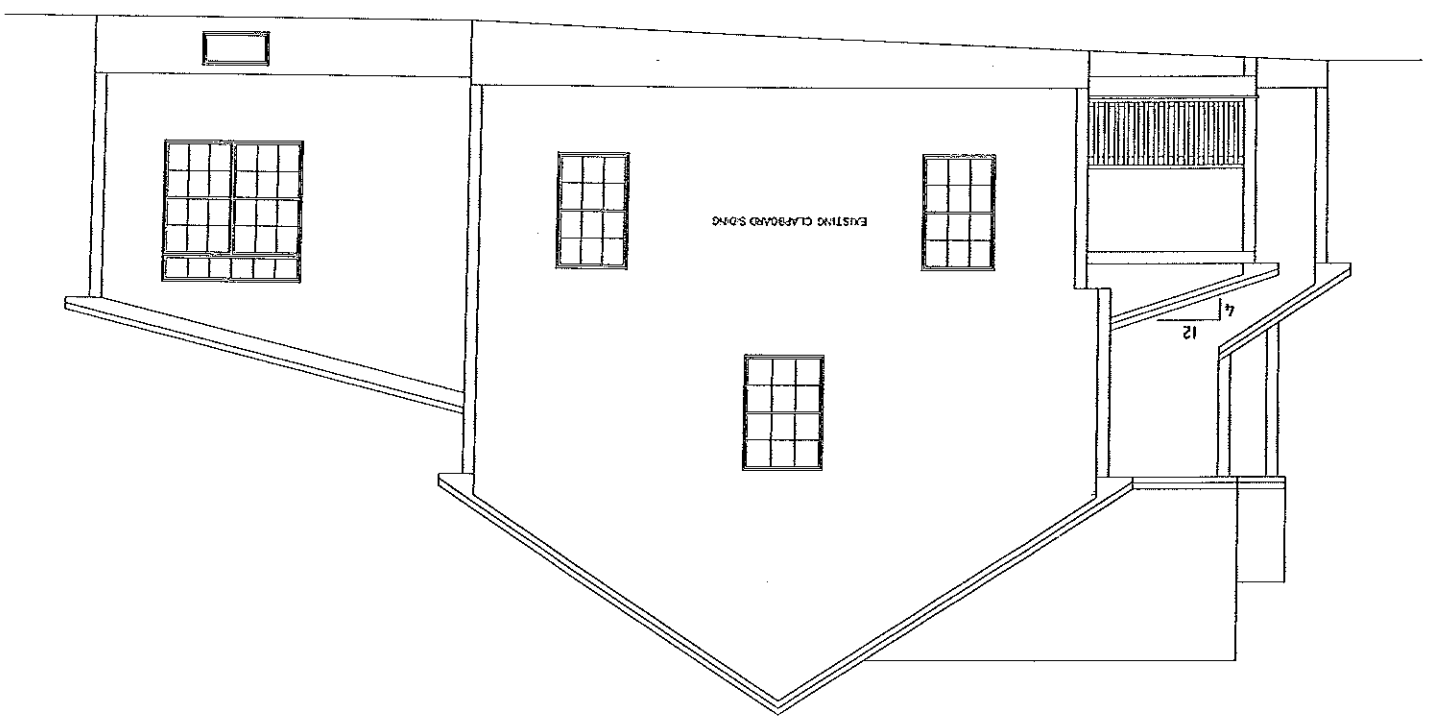

ADDITION/RENOVATION TO:
THE BERG RESIDENCE
10 WHALEBOAT AVE, PORTLAND, ME
DRAWN BY: JENNIFER BERGER, DRAFTING AND DESIGN
79 MILIT BROWN ROAD, STANDISH, MAINE 04084

THIS DRAWING IS FOR REFERENCE PURPOSES ONLY. CONTRACTOR IS RESPONSIBLE FOR VERIFYING ALL DIMENSIONS, CODES AND SITE CONDITIONS OR CONSULT AN ENGINEER BEFORE CONSTRUCTION.

