

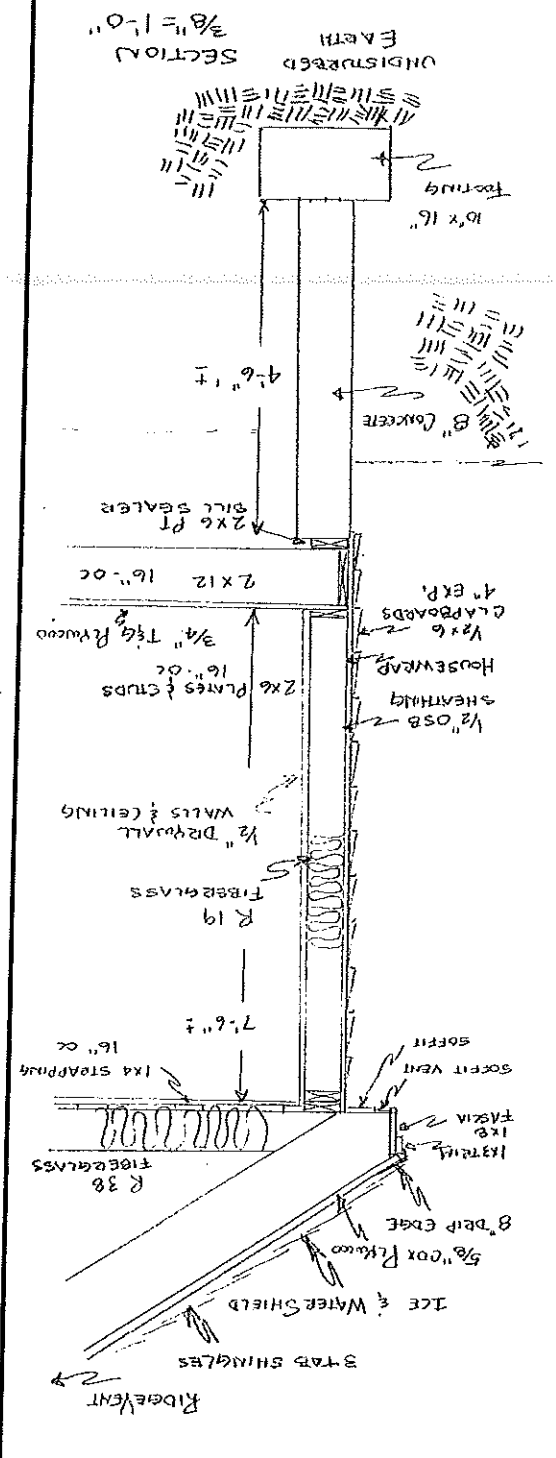



Proposed Addition
 DATE: 3-20-02
 SCALE: 3/8" = 1'-0"
 DRAWN BY: JLS
 APPROVED BY:
 NICHOLAS J. DOMINICUS
 44 WENDY WAY
 PORTLAND, MAINE 04103
 DRAWING NUMBER: 1 OF 1

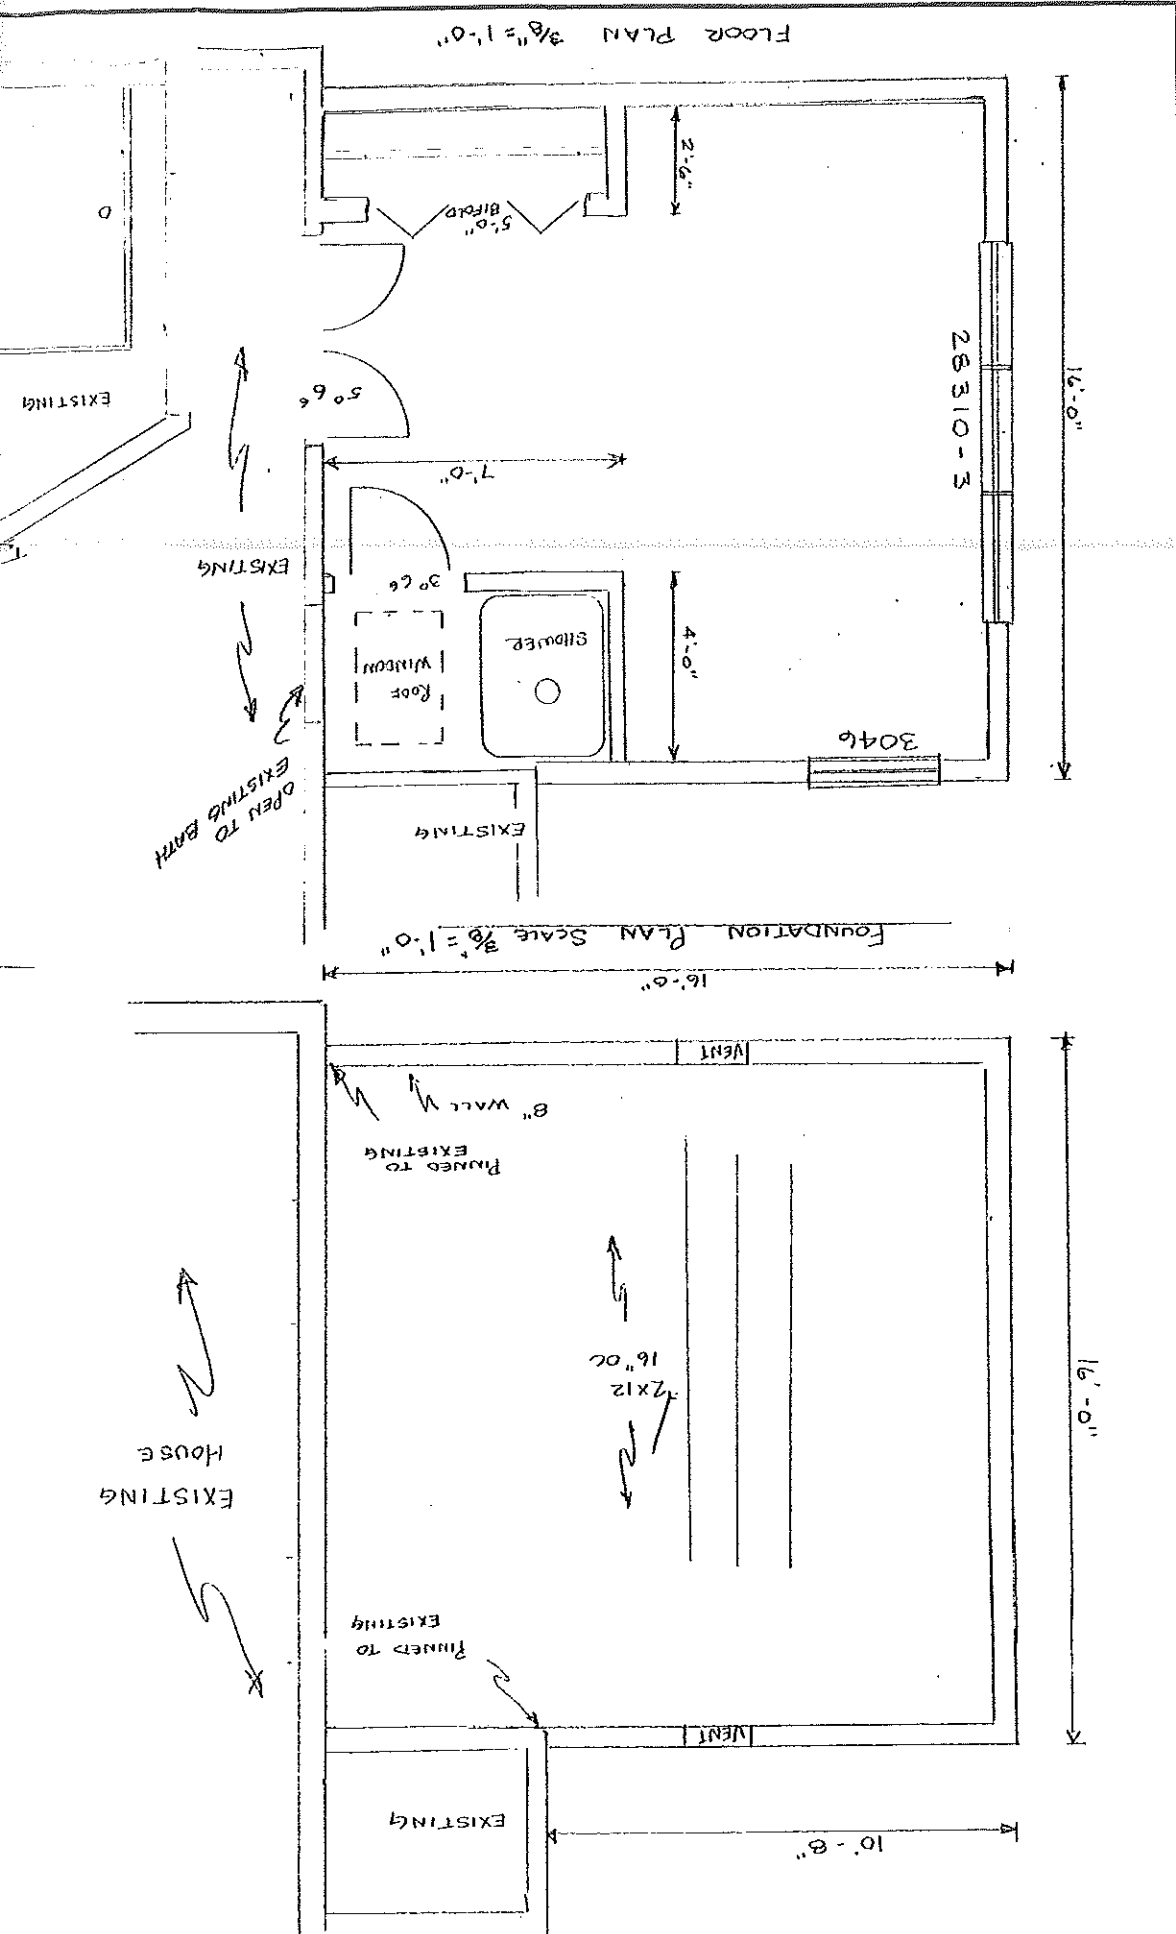

Using Trusses - 24" oc
 Header - 3-2x8's

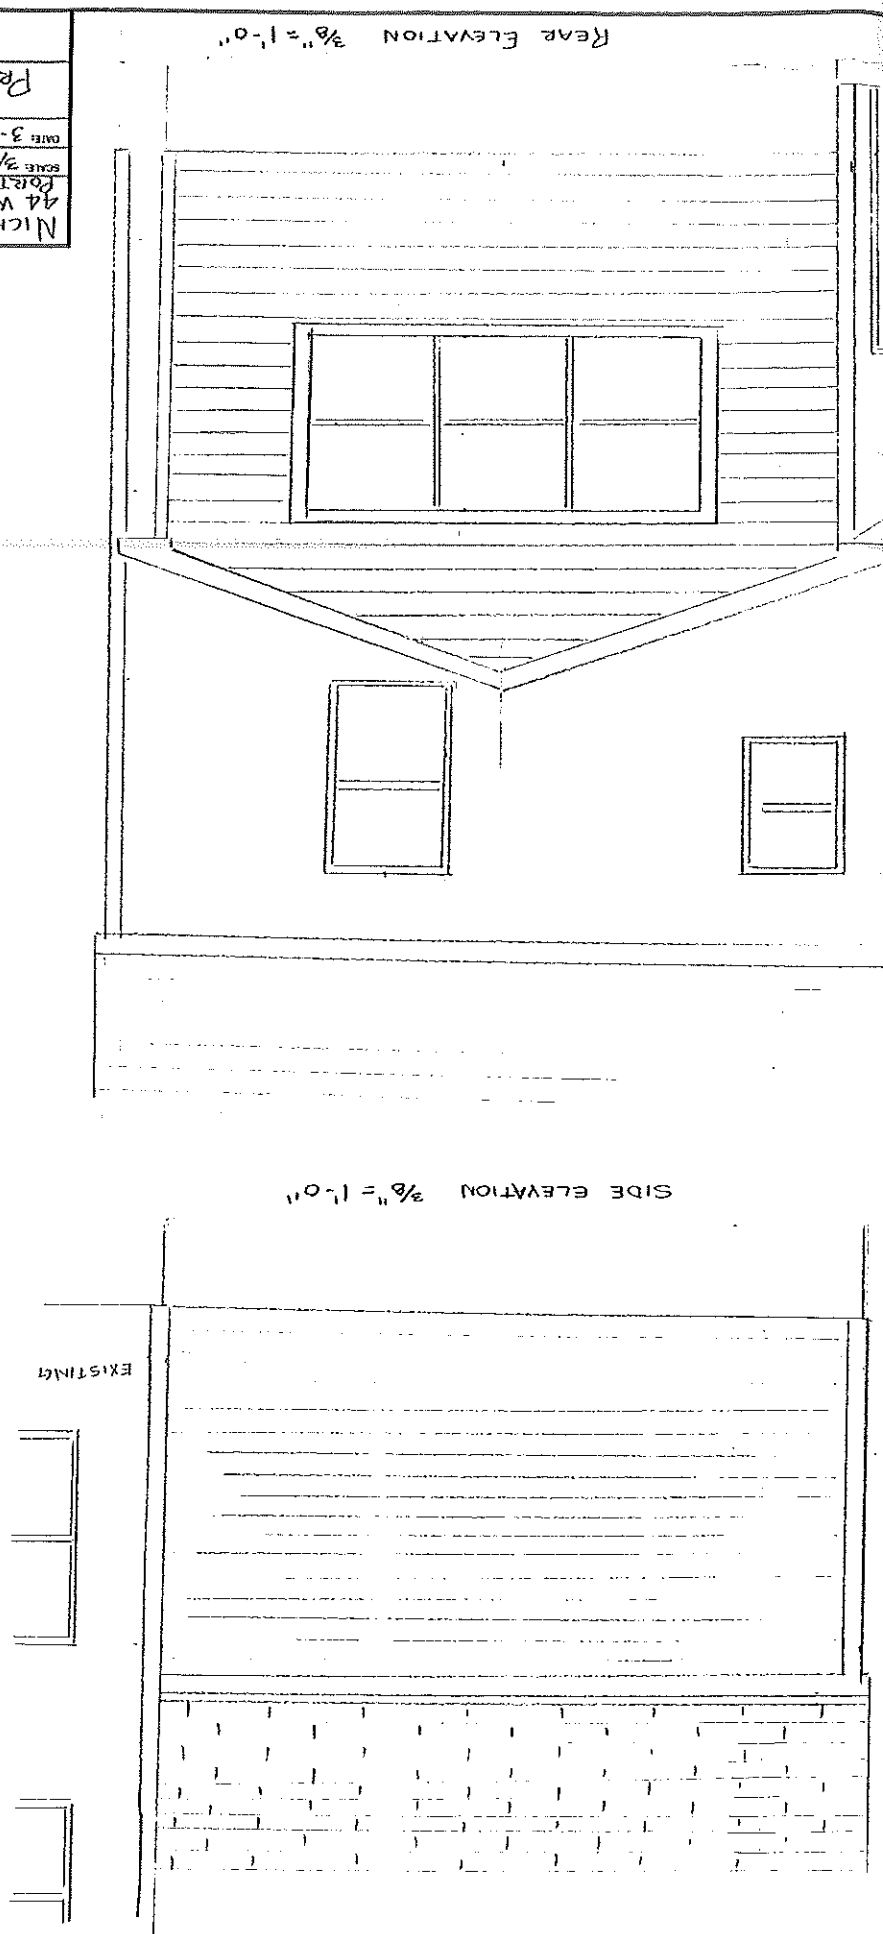

FOUNDATION PLAN SCALE 3/8" = 1'-0"

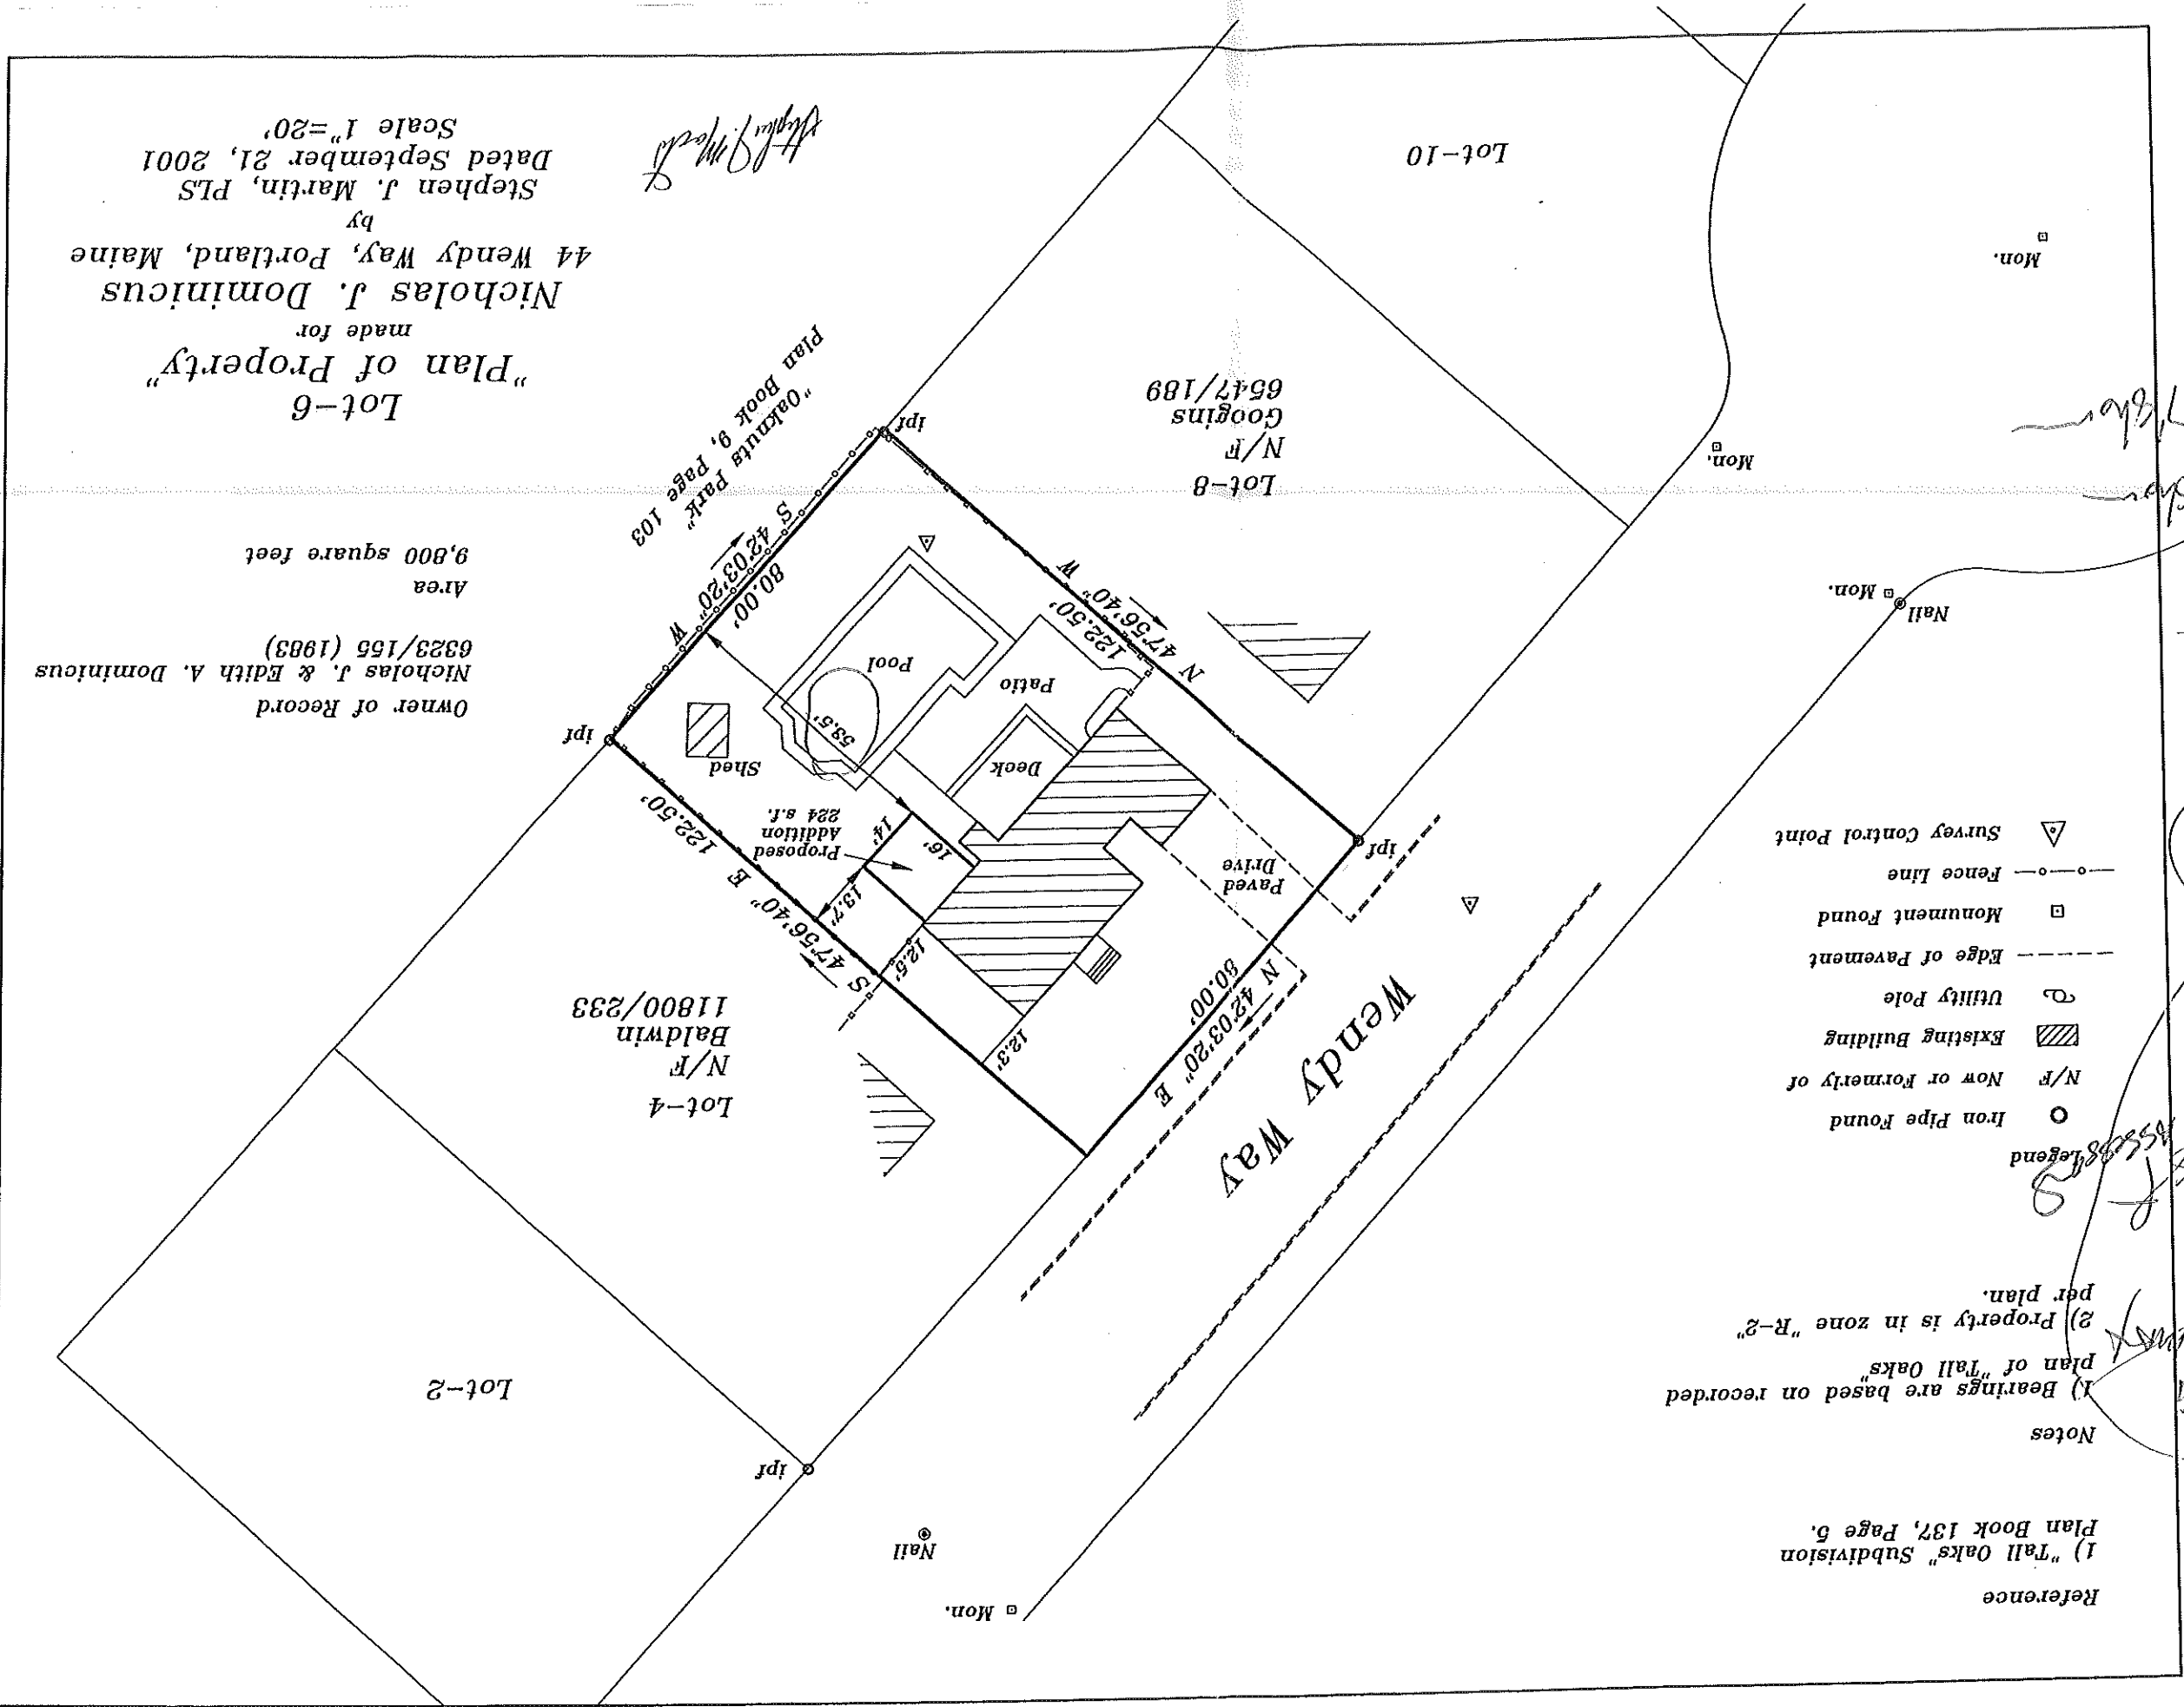

R-2

11,800 sq ft x 20% = 2360 sq ft

26x34 = 884

8x16 = 128

14x24 = 336

13x22 = 286

14x16 = 224

1858 sq ft

12-2 setbacks

Front - N/A

Rear - 25' req. 53' shown

Side - 12' req. 13.7' shown

1st story