


BASEMENT AND FOUNDATION PLAN
SCALE 1/4" = 1'-0"

ALTERNATIVE TO D120	
DATE: OCT 1914	JOB NO. 350
FOR: MR. DAVID CHASSETZ	SHEET 1
HERBERT W. RICHARDS ARCHITECT PORTLAND, ORE.	

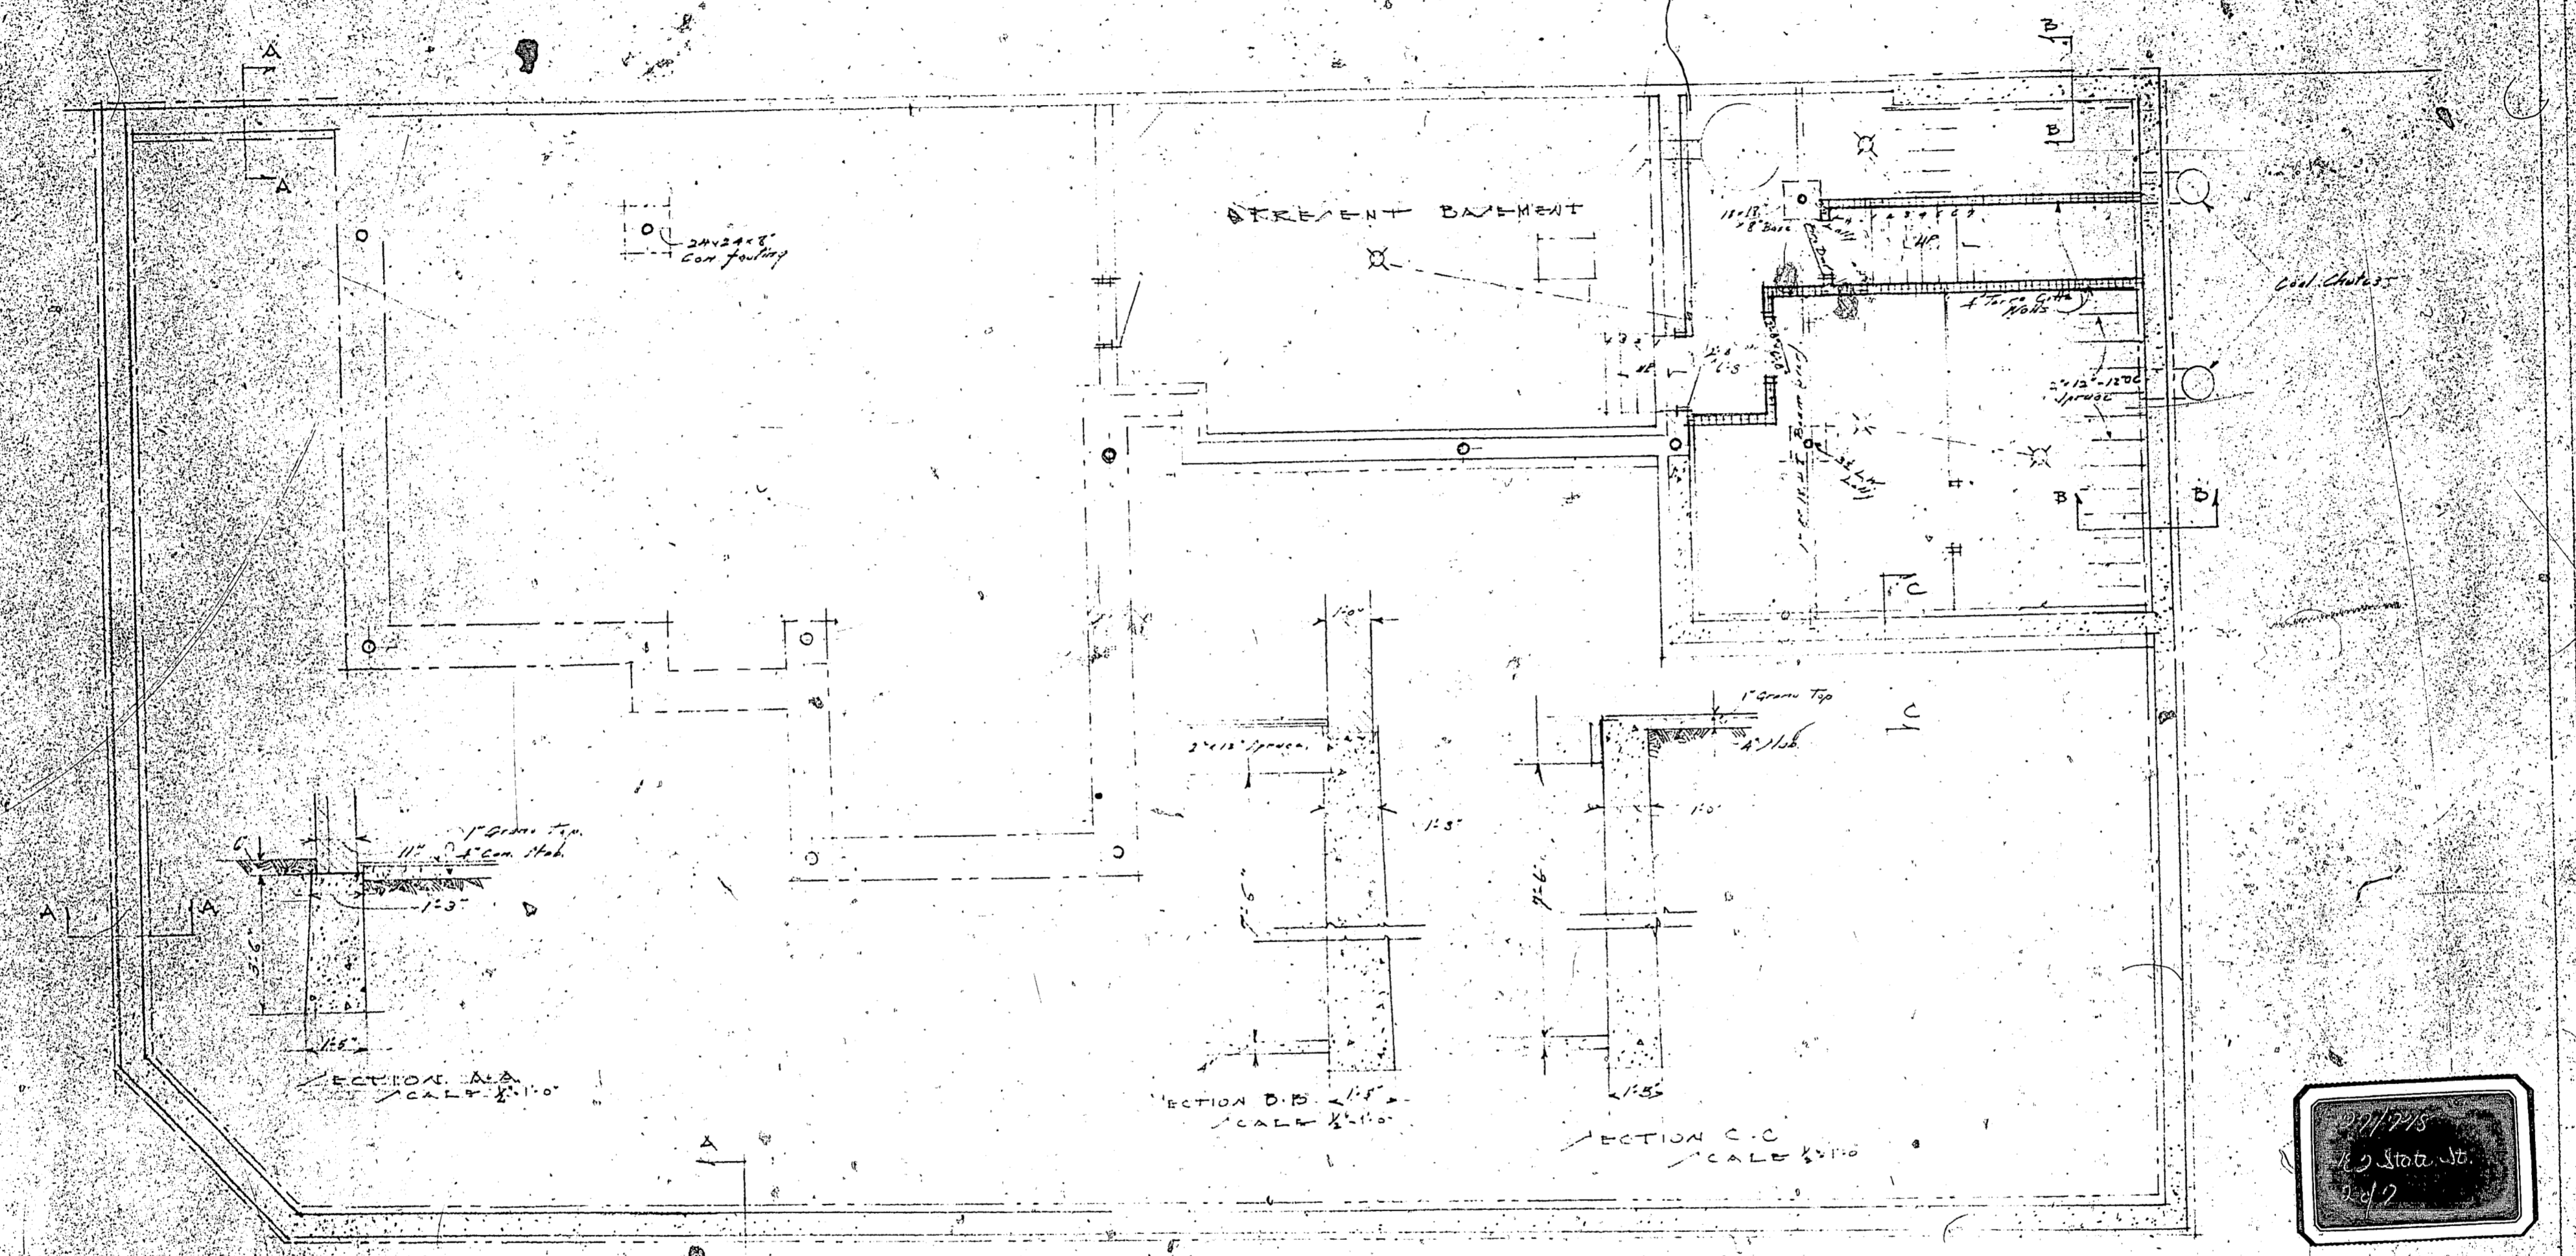

SECTION A-A
SCALE 1/4\"/>


SECTION B-B
SCALE 1/4\"/>

SECTION C-C
SCALE 1/4\"/>

BASEMENT AND FOUNDATION PLAN
SCALE 1/4\"/>

1917/18
10 State St.
1912

ALTERATIONS TO D.D.C.		Job No.
Project	COR. TATE & TINE ST.	350
For	DAVID SHWARTZ	Sheet
By	HERBERT W. RICHARDS	1
	ARCHITECT	
	PORTLAND, ME	

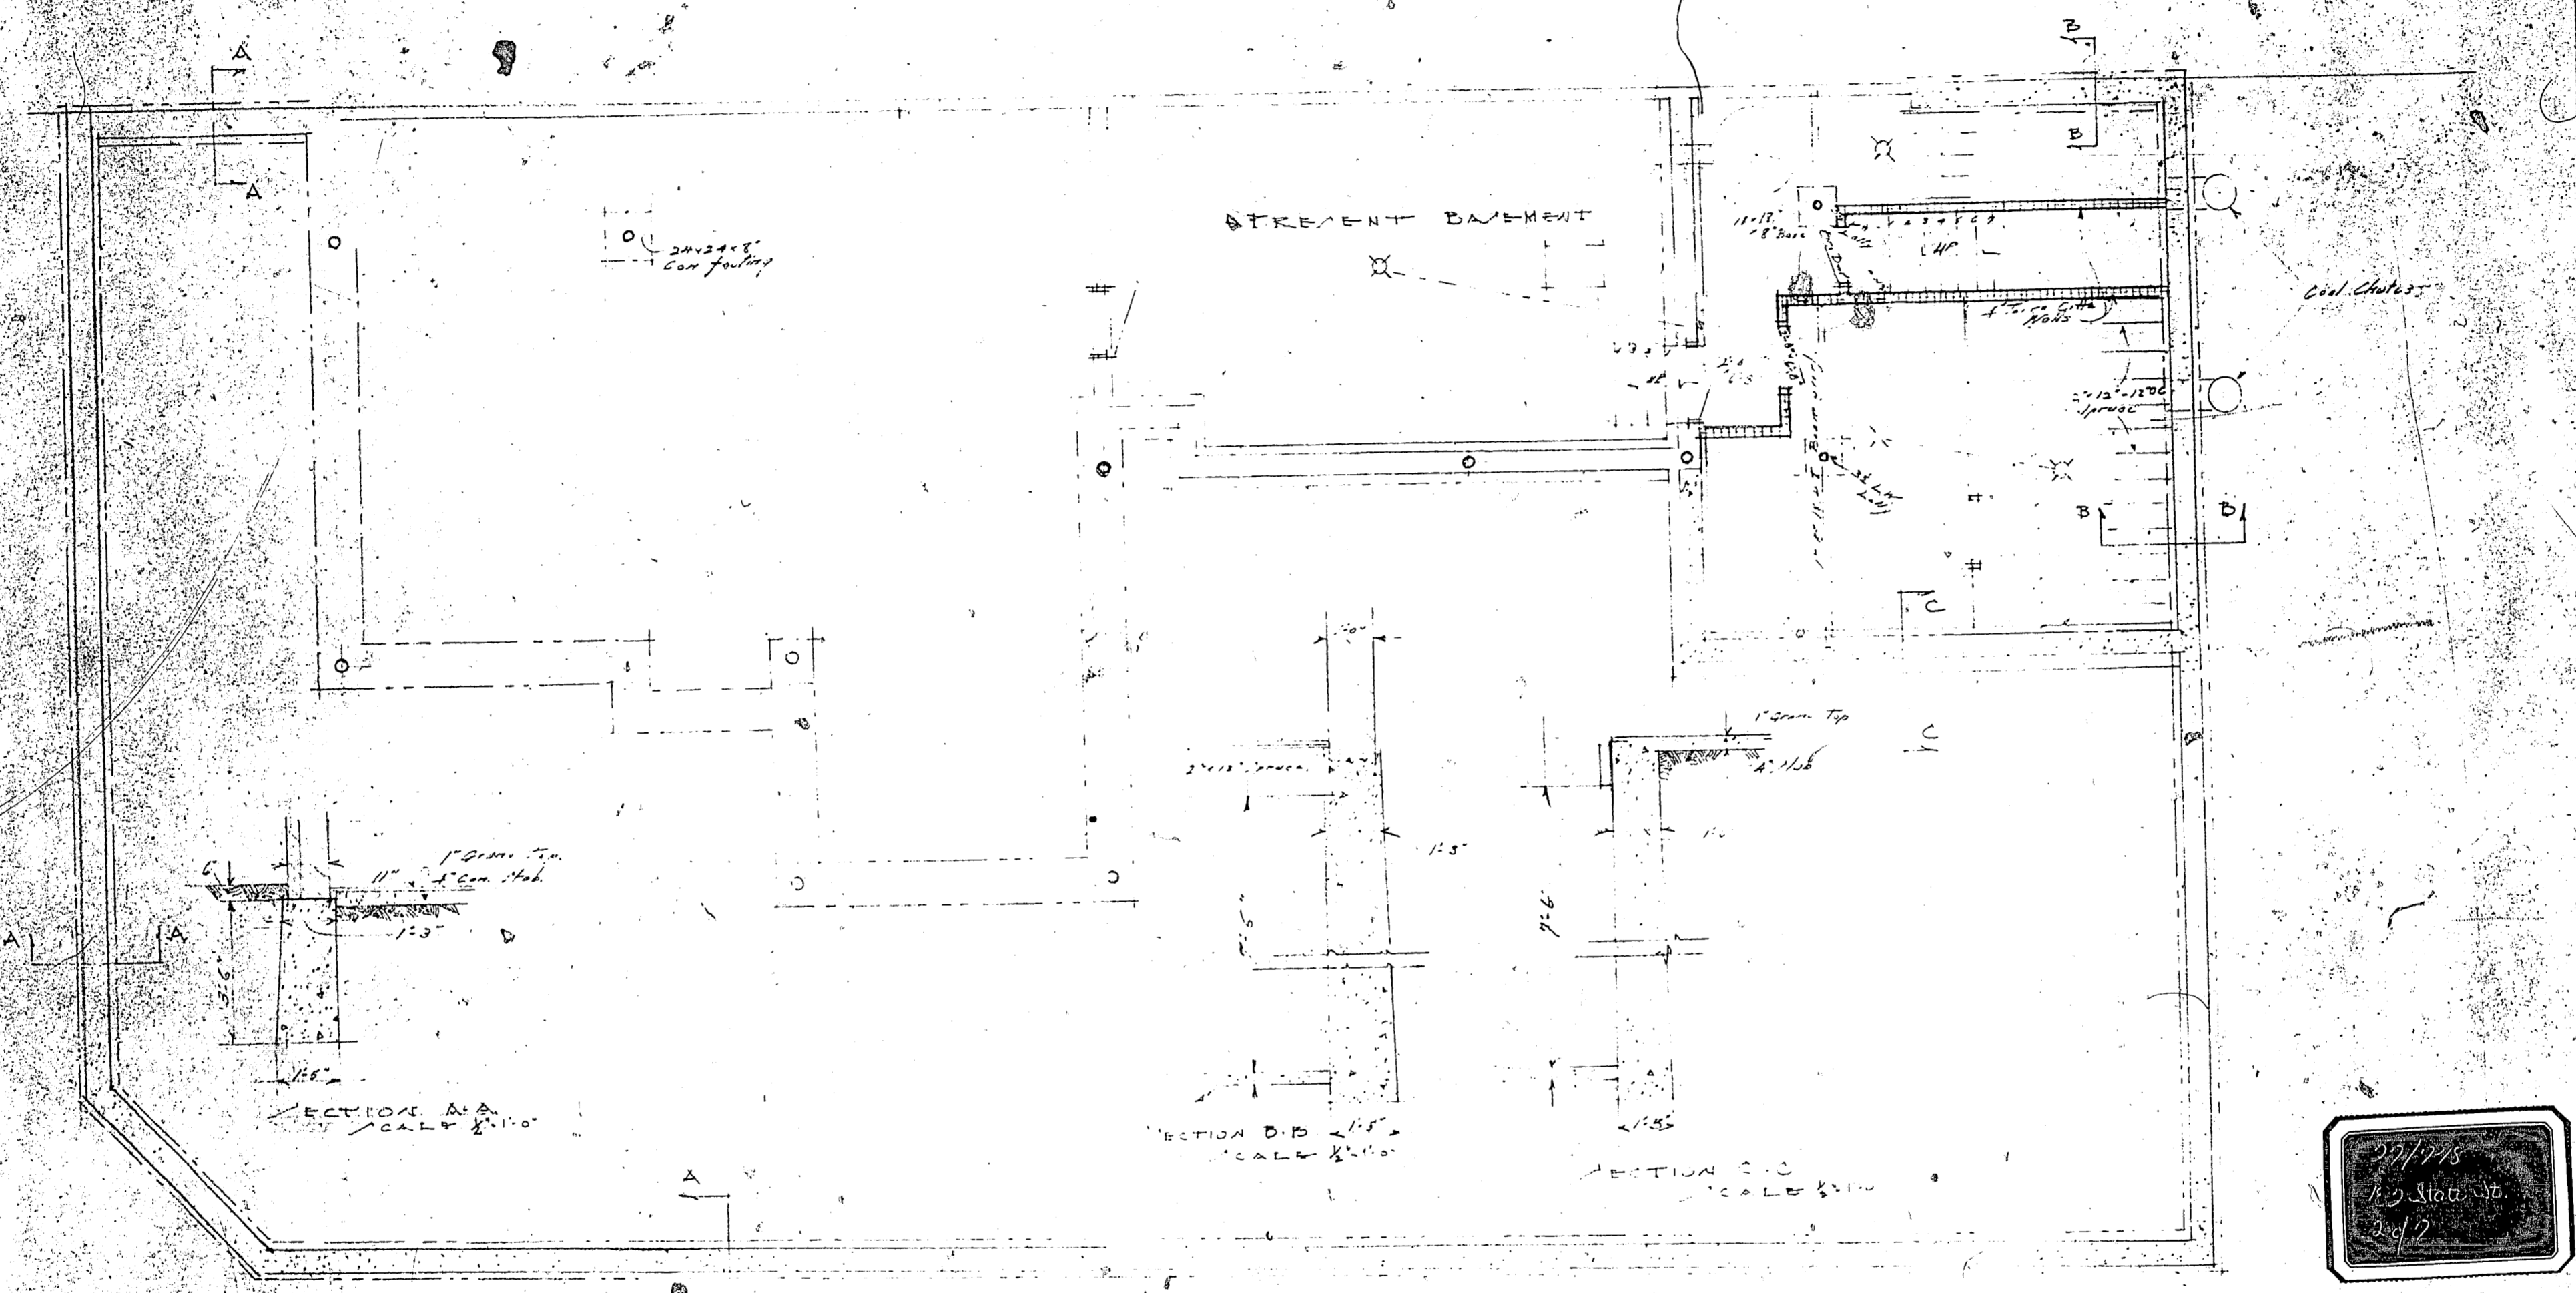

STRENGTH AND FOUNDATION PLAN
SCALE 1/4" = 1'-0"

227/718
10 State St.
1/2

ALTERATIONS TO D112C	
FOR DATE & TIME AT	Job No.
FOR DAVID SHWARTZ	350
HERBERT W. RICHARDS	Sheet
ARCHITECT	1
PORTLAND, ORE	